


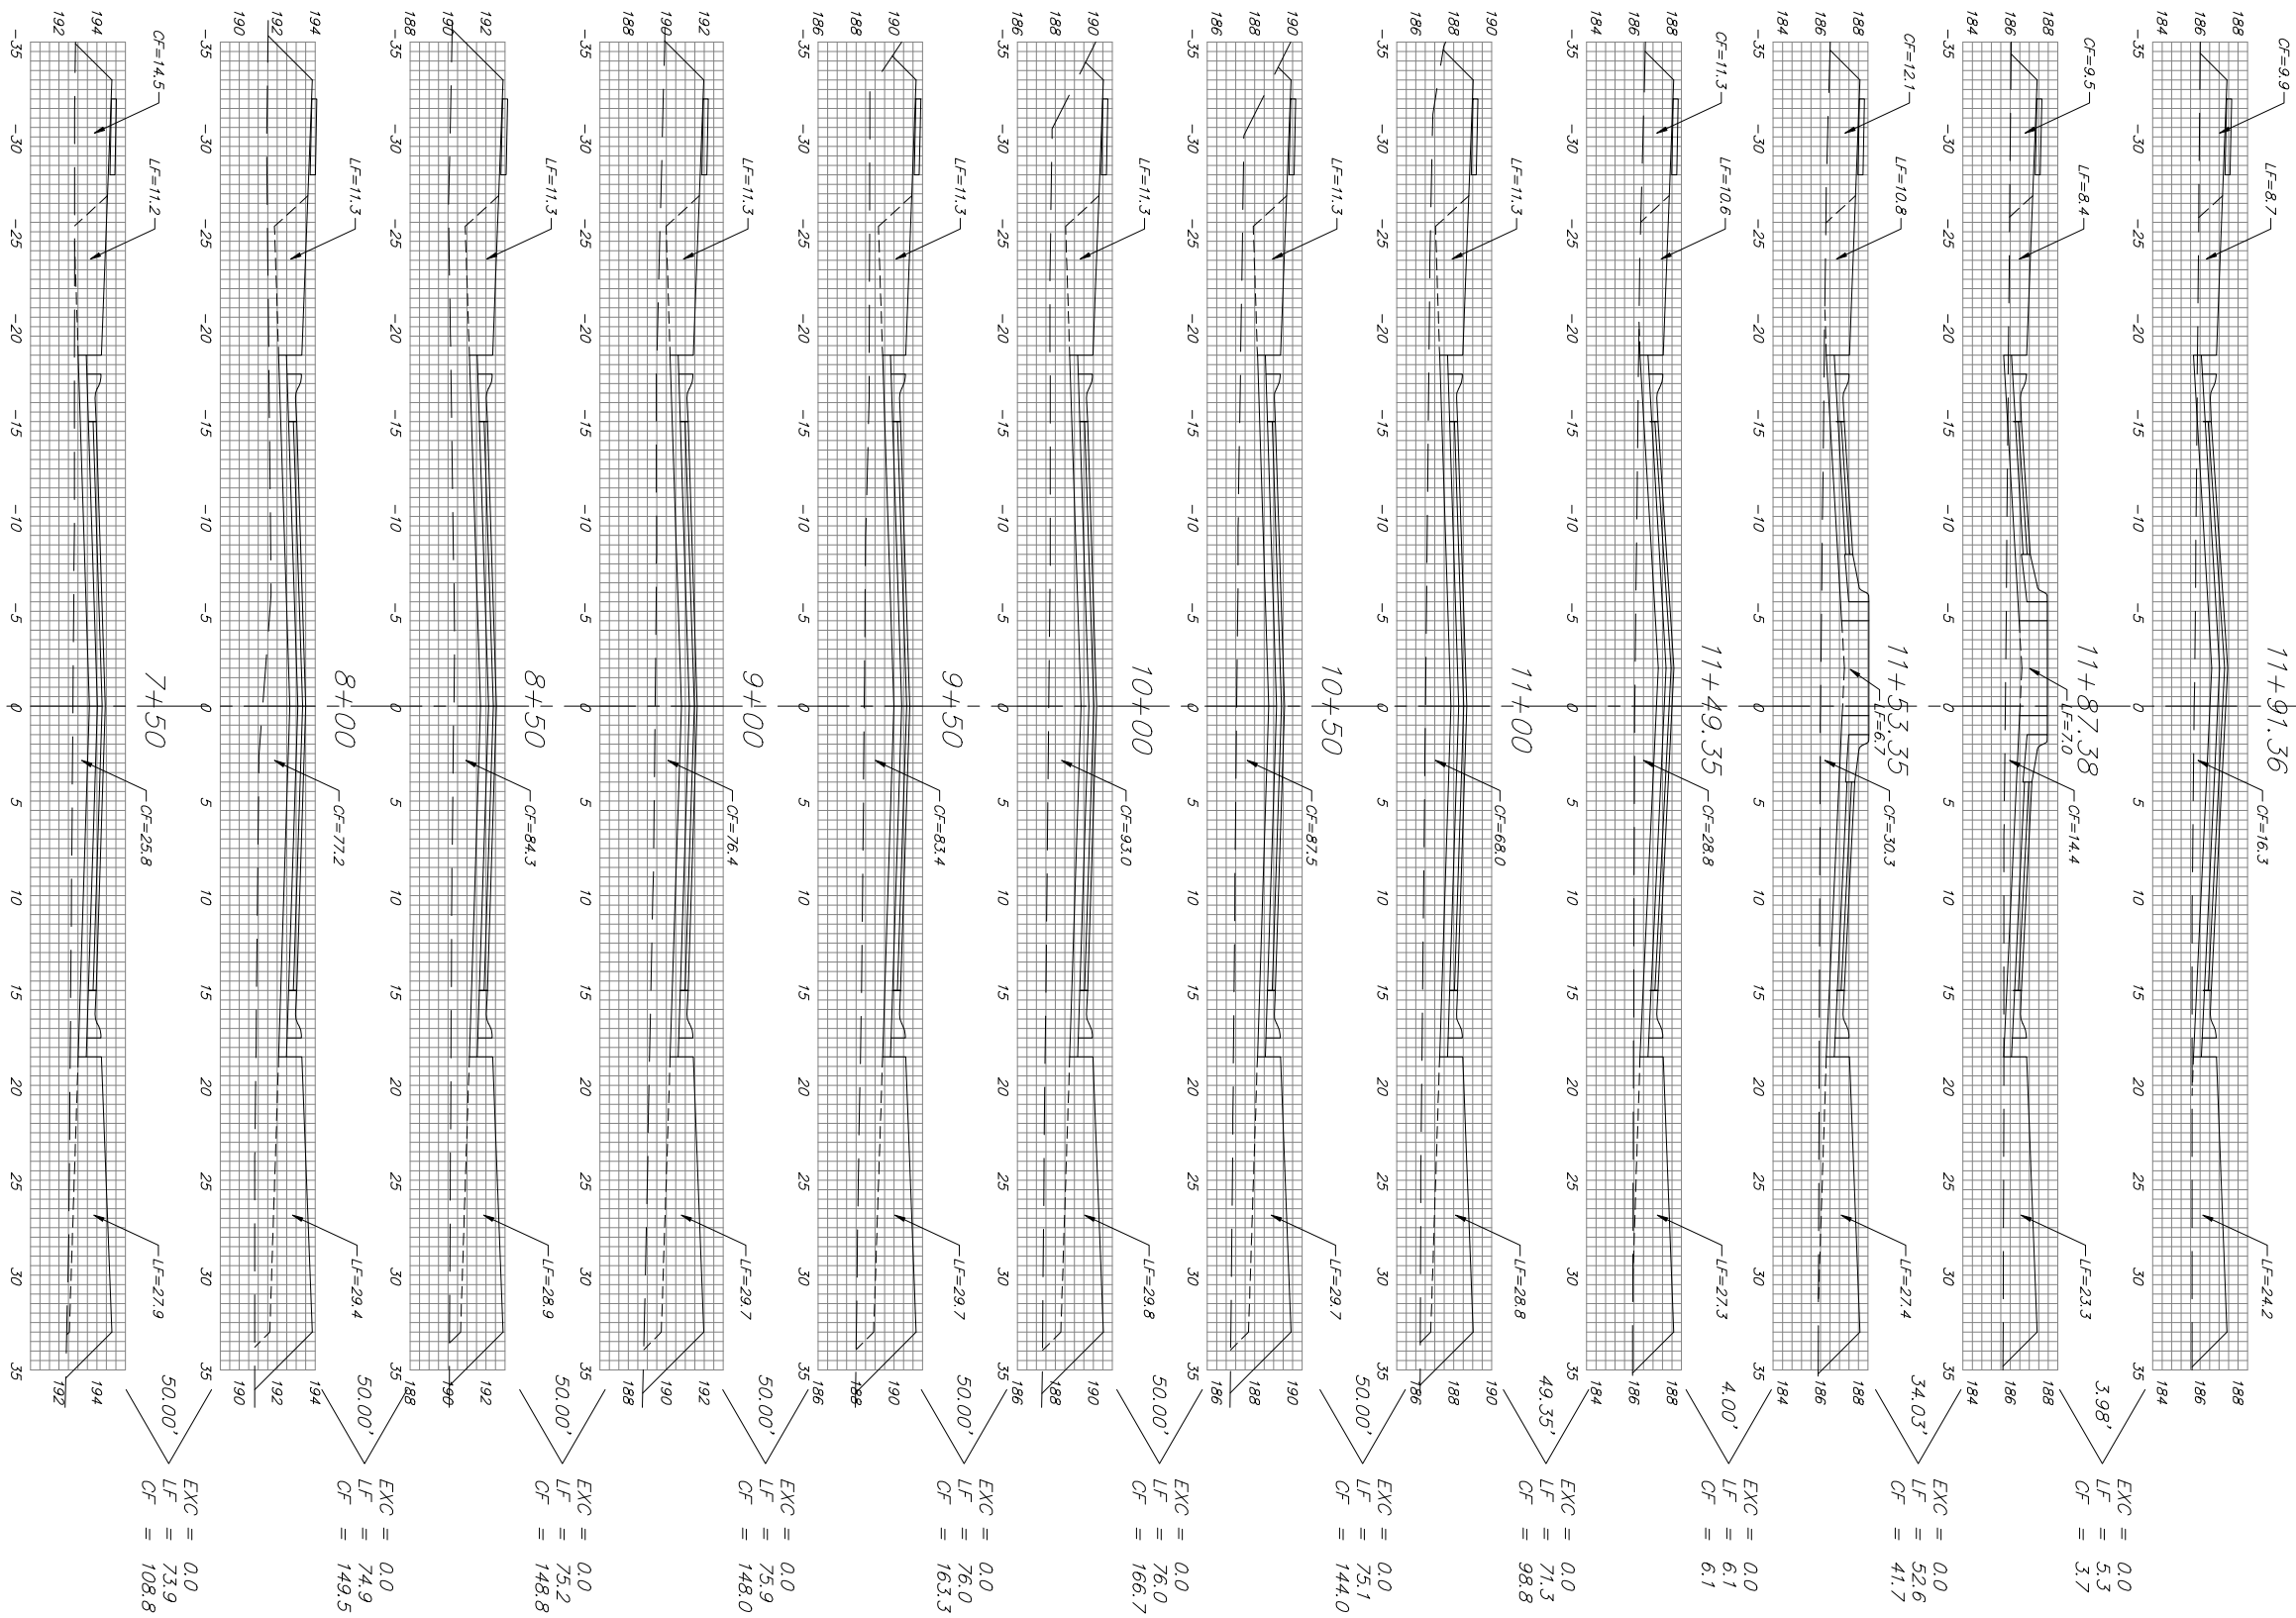

Sheet Totals:
 Excavation = 0.0 C.Y.
 Loose Fill = 662.3 C.Y.
 Compacted Fill = 1,179.4 C.Y.



MAIN GATE