


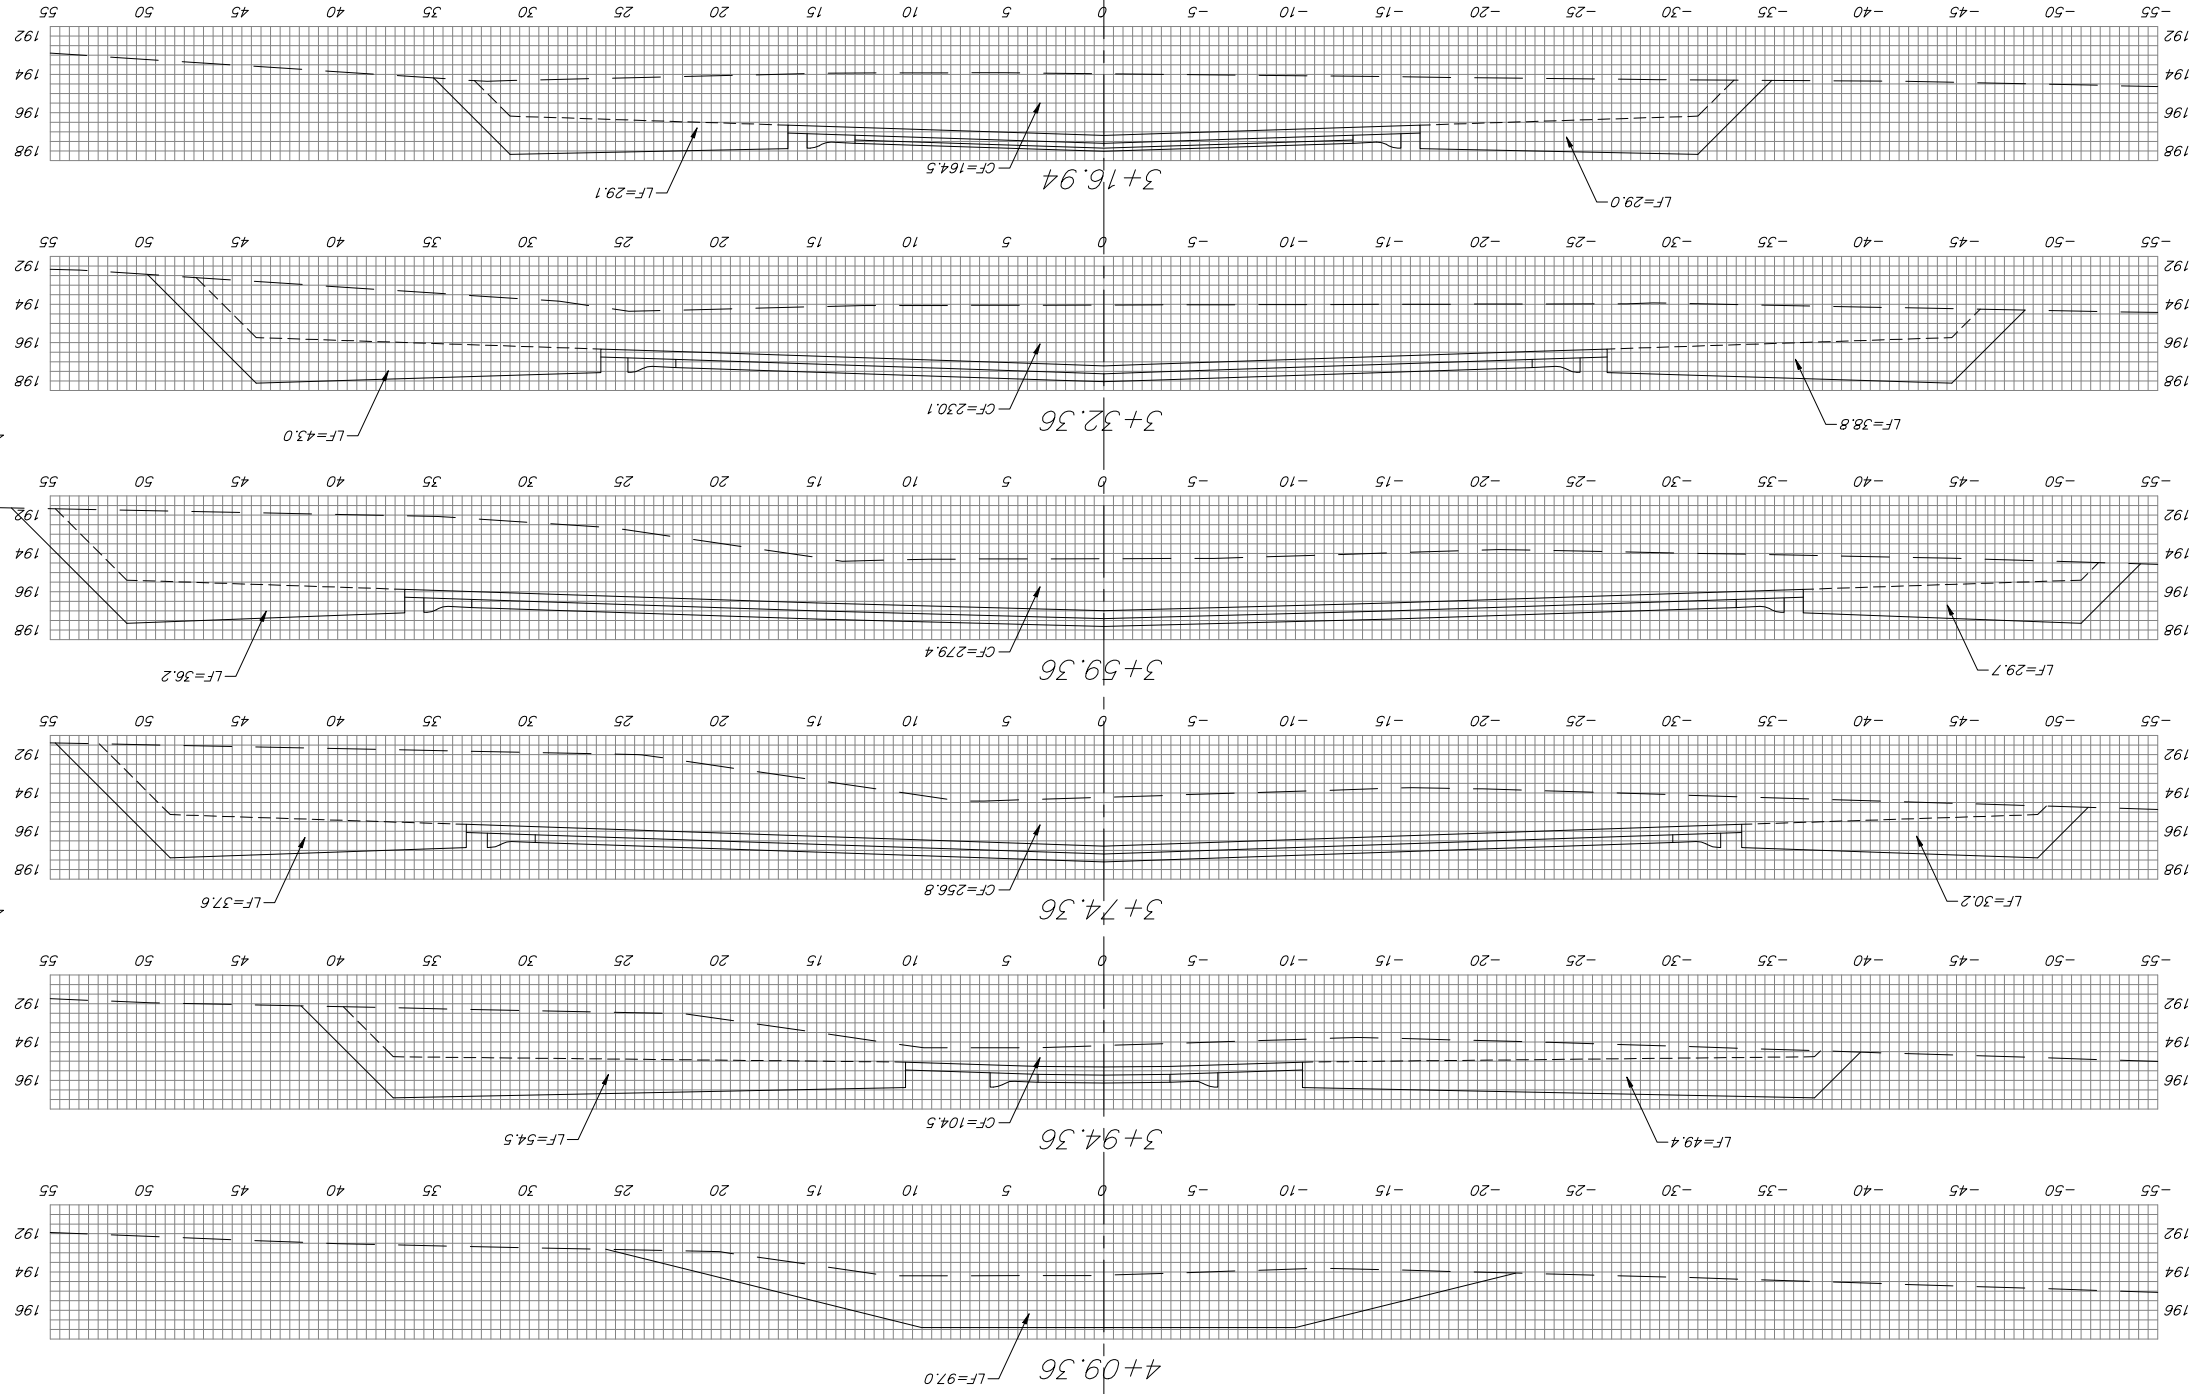

Sheet Totals:
 Excavation = 0.0 C.Y.
 Loose Fill = 270.3 C.Y.
 Compacted Fill = 679.2 C.Y.

DAWN CIR.



Totals:
 Excavation = 392.4 C.Y.
 Loose Fill = 1912.1 C.Y.
 Compacted Fill = 3180.0 C.Y.

Parking earthwork numbers shall be included in lump sum bid item "Mass Grading"