


Subdivision Bench Marks


No.	Street and Station	From CL	Description	Elevation
1	Tara Falls, Sta. 2+93.50	17.0' Lt.	N.W. End of Curb Return Intersection of Tara Falls and Tara Falls Ct.	
4	Tara Falls Ct., Sta. 4+66.23	14.0' Rt.	Top of Curb at the common lot lines of Lots 12 & 13, Block 1, Casa Bella Add.	

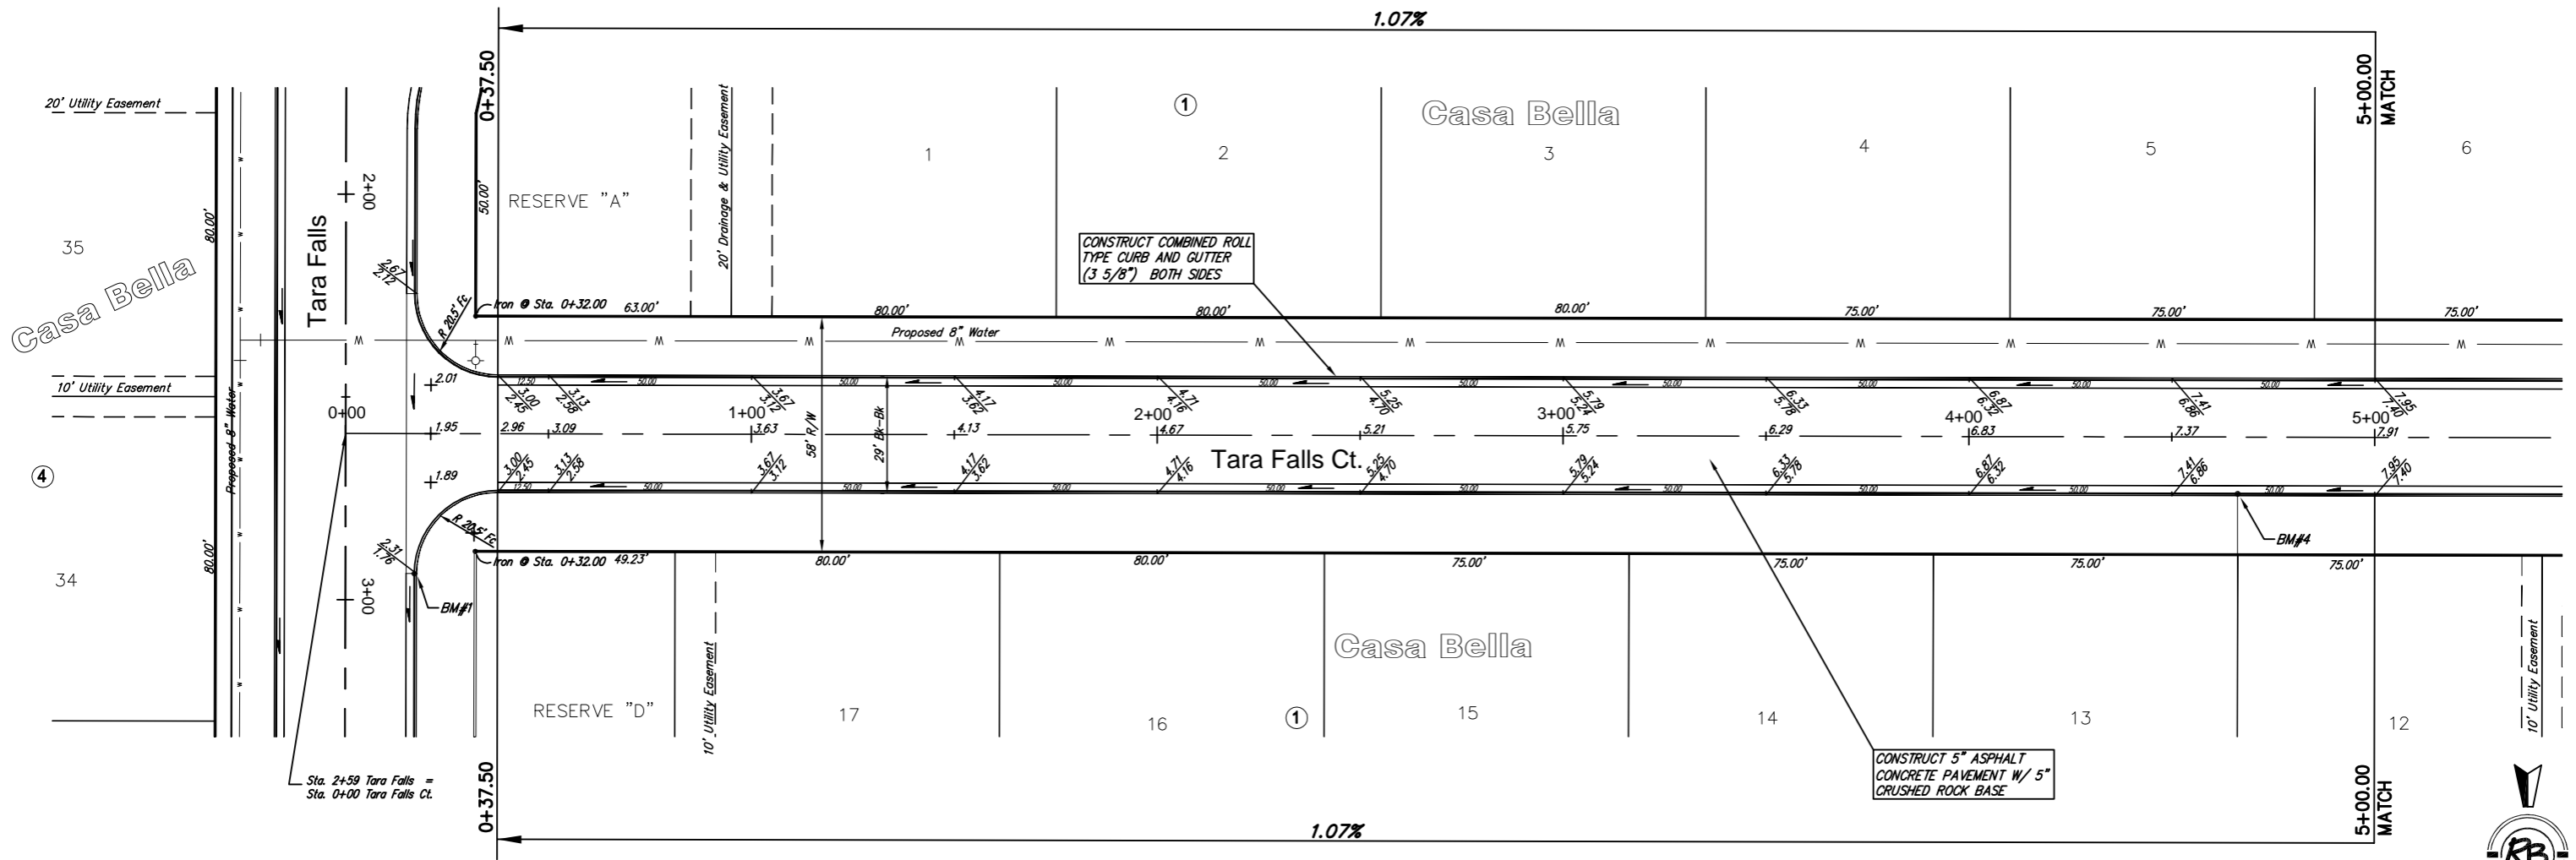

NOTE: ROLL TYPE CURB AND GUTTER TO BE CONSTRUCTED ALONG PAVEMENT DEPICTED ON THIS SHEET



Casa Bella Addition - Phase 1, Paving Improvements  
Tara Falls Ct.  
WICHITA, KANSAS



**Ruggles & Bohm, P.A.**  
Engineering, Surveying, Land Planning

924 North Main  
Wichita, Kansas 67203  
www.rbkansas.com

(316) 264-8008  
(316) 264-4621 fax  
E-mail: info@rbkansas.com

DESIGN	EJG	SHEET <b>9</b> OF <b>24</b>
DRAWN	MLP	
REVIEW		
UTILITY		
DRAWING FILE	paving {Tara Falls Ct 1}	
PROJECT NUMBER	472-84271	
DATE	Nov. 16, 2005	