

WOODLAND LAKES ESTATES

THIRD ADDITION

RESERVE 'D'

UNPLATTED
HARMS, DONALD J & DOLORES A
1035 S 127TH. ST. E.
WICHITA, KS 67207


UNPLATTED
GROVE, ROBERT KENT
1037 S 127TH. ST. E.
WICHITA, KS 67207



SCALE: 1" = 60'

WOODLAND LAKES
ESTATES THIRD
ADDITION

WOODLAND
LAKES
ESTATES
FOURTH
ADDITION

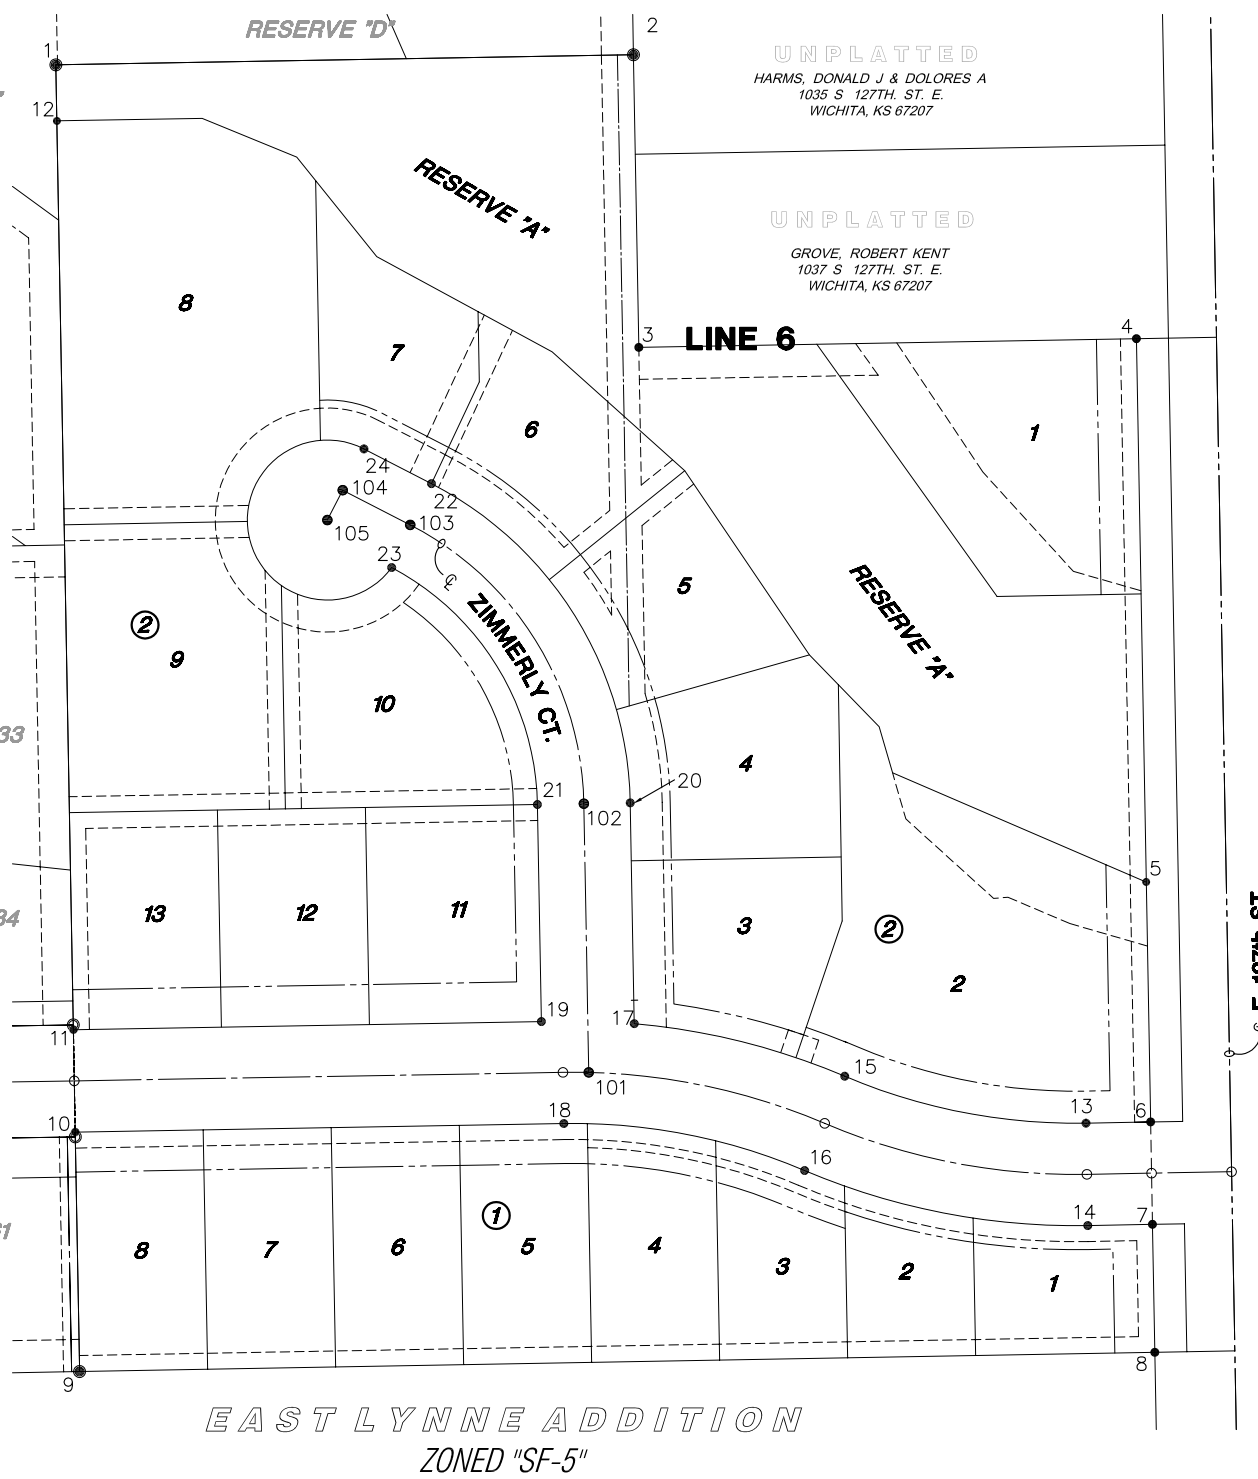

PLAT IRONS			
POINT NO.	NORTHING	EASTING	DESCRIPTION
1	1680046.46	1690898.97	P.I.
2	1680052.76	1691259.91	P.I.
3	1679869.95	1691263.23	P.I.
4	1679875.38	1691574.18	P.I.
5	1679535.85	1691580.35	P.I.
6	1679385.91	1691583.07	P.I.
7	1679321.92	1691584.24	P.I.
8	1679241.94	1691585.69	P.I.
9	1679229.95	1690913.80	P.I.
10	1679379.58	1690911.08	P.I.
11	1679443.56	1690909.92	P.I.
12	1680011.47	1690899.60	P.I.
13	1679385.18	1691542.67	P.I.
14	1679321.19	1691543.83	P.I.
15	1679414.48	1691391.94	P.I.
16	1679355.59	1691366.88	P.I.
17	1679447.32	1691260.41	P.I.
18	1679384.90	1691216.42	P.I.
19	1679448.66	1691202.38	P.I.
20	1679585.30	1691257.90	P.I.
21	1679584.25	1691199.91	P.I.
22	1679784.79	1691133.67	P.I.
23	1679732.33	1691108.84	P.I.
24	1679806.49	1691091.48	P.I.

STREET CENTERLINE POINTS			
POINT NO.	NORTHING	EASTING	DESCRIPTION
101	1679416.85	1691231.96	MH
102	1679584.78	1691228.91	MH
103	1679759.00	1691120.41	MH
104	1679780.70	1691078.22	MH
105	1679762.02	1691068.62	MH

PAVING STREETS AND INCIDENTAL DRAINAGE
**THE TIMBERLANDS
ADDITION**

**BUBBLE
MAP**
SHEET TITLE
472-84297
PROJECT NUMBER

SRS
DESIGN BY
DRAWN BY *DM*
CHECKED BY *GJA*

ISSUED
AUG 2006
REVISED

SHEET NO.
2 of 16