

SUBDIVISION BENCH MARKS

NO.	STREET AND STATION	FROM CL	DESCRIPTION	ELEVATIONS
1	ZIMMERLY CT., STA. 13+88.48	14.5' RT	TOP OF CURB, AT INLET ZIMMERLY CT.	

NOTE: CONTRACTOR SHALL INSTALL SUBDIVISION BENCH MARKS ("FLAT SURVEY MARKERS NO. 8134-08 3" TOP DIAMETER" PROVIDED BY KANSAS BLUE PRINT CO., INC.) COSTS TO BE CONSIDERED SUBSIDIARY TO CONSTRUCTION OF COMBINED CURB AND GUTTER.


CURVE TABLE

$\Delta = 61'44'37''$ $R = 200.00'$ $T = 119.56'$ $L = 215.53'$ $LC = 205.25'$

CURVE DATA BASED ON CENTERLINE $\Delta / 2 = 30'52'19''$

STATION	ARC	8'off LtCb	8'off RtCb	DEFLECTION	TOTAL DEFLECTION
11+67.95	-	-	-	00'00'00"	00'00'00"
11+75.00	7.05'	6.27'	7.83'	01'00'35"	01'00'35"
12+00.00	25.00'	22.24'	27.73'	03'34'52"	04'35'27"
12+25.00	25.00'	22.24'	27.73'	03'34'52"	08'10'19"
12+50.00	25.00'	22.24'	27.73'	03'34'52"	11'45'10"
12+75.00	25.00'	22.24'	27.73'	03'34'52"	15'20'02"
13+00.00	25.00'	22.24'	27.73'	03'34'52"	18'54'53"
13+25.00	25.00'	22.24'	27.73'	03'34'52"	22'29'45"
13+50.00	25.00'	22.24'	27.73'	03'34'52"	26'04'36"
13+75.00	25.00'	22.24'	27.73'	03'34'52"	29'39'28"
13+83.48	8.48'	7.54'	9.41'	01'12'51"	30'52'19"


Def/Ft = 8.59437 Min.

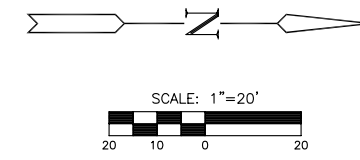

MKEC
ENGINEERING
CONSULTANTS, INC.
411 N. WEBB ROAD
WICHITA, KS. 67206
316-684-9600

THE TIMBERLANDS ADDITION

THE TIMBERLANDS ADDITION

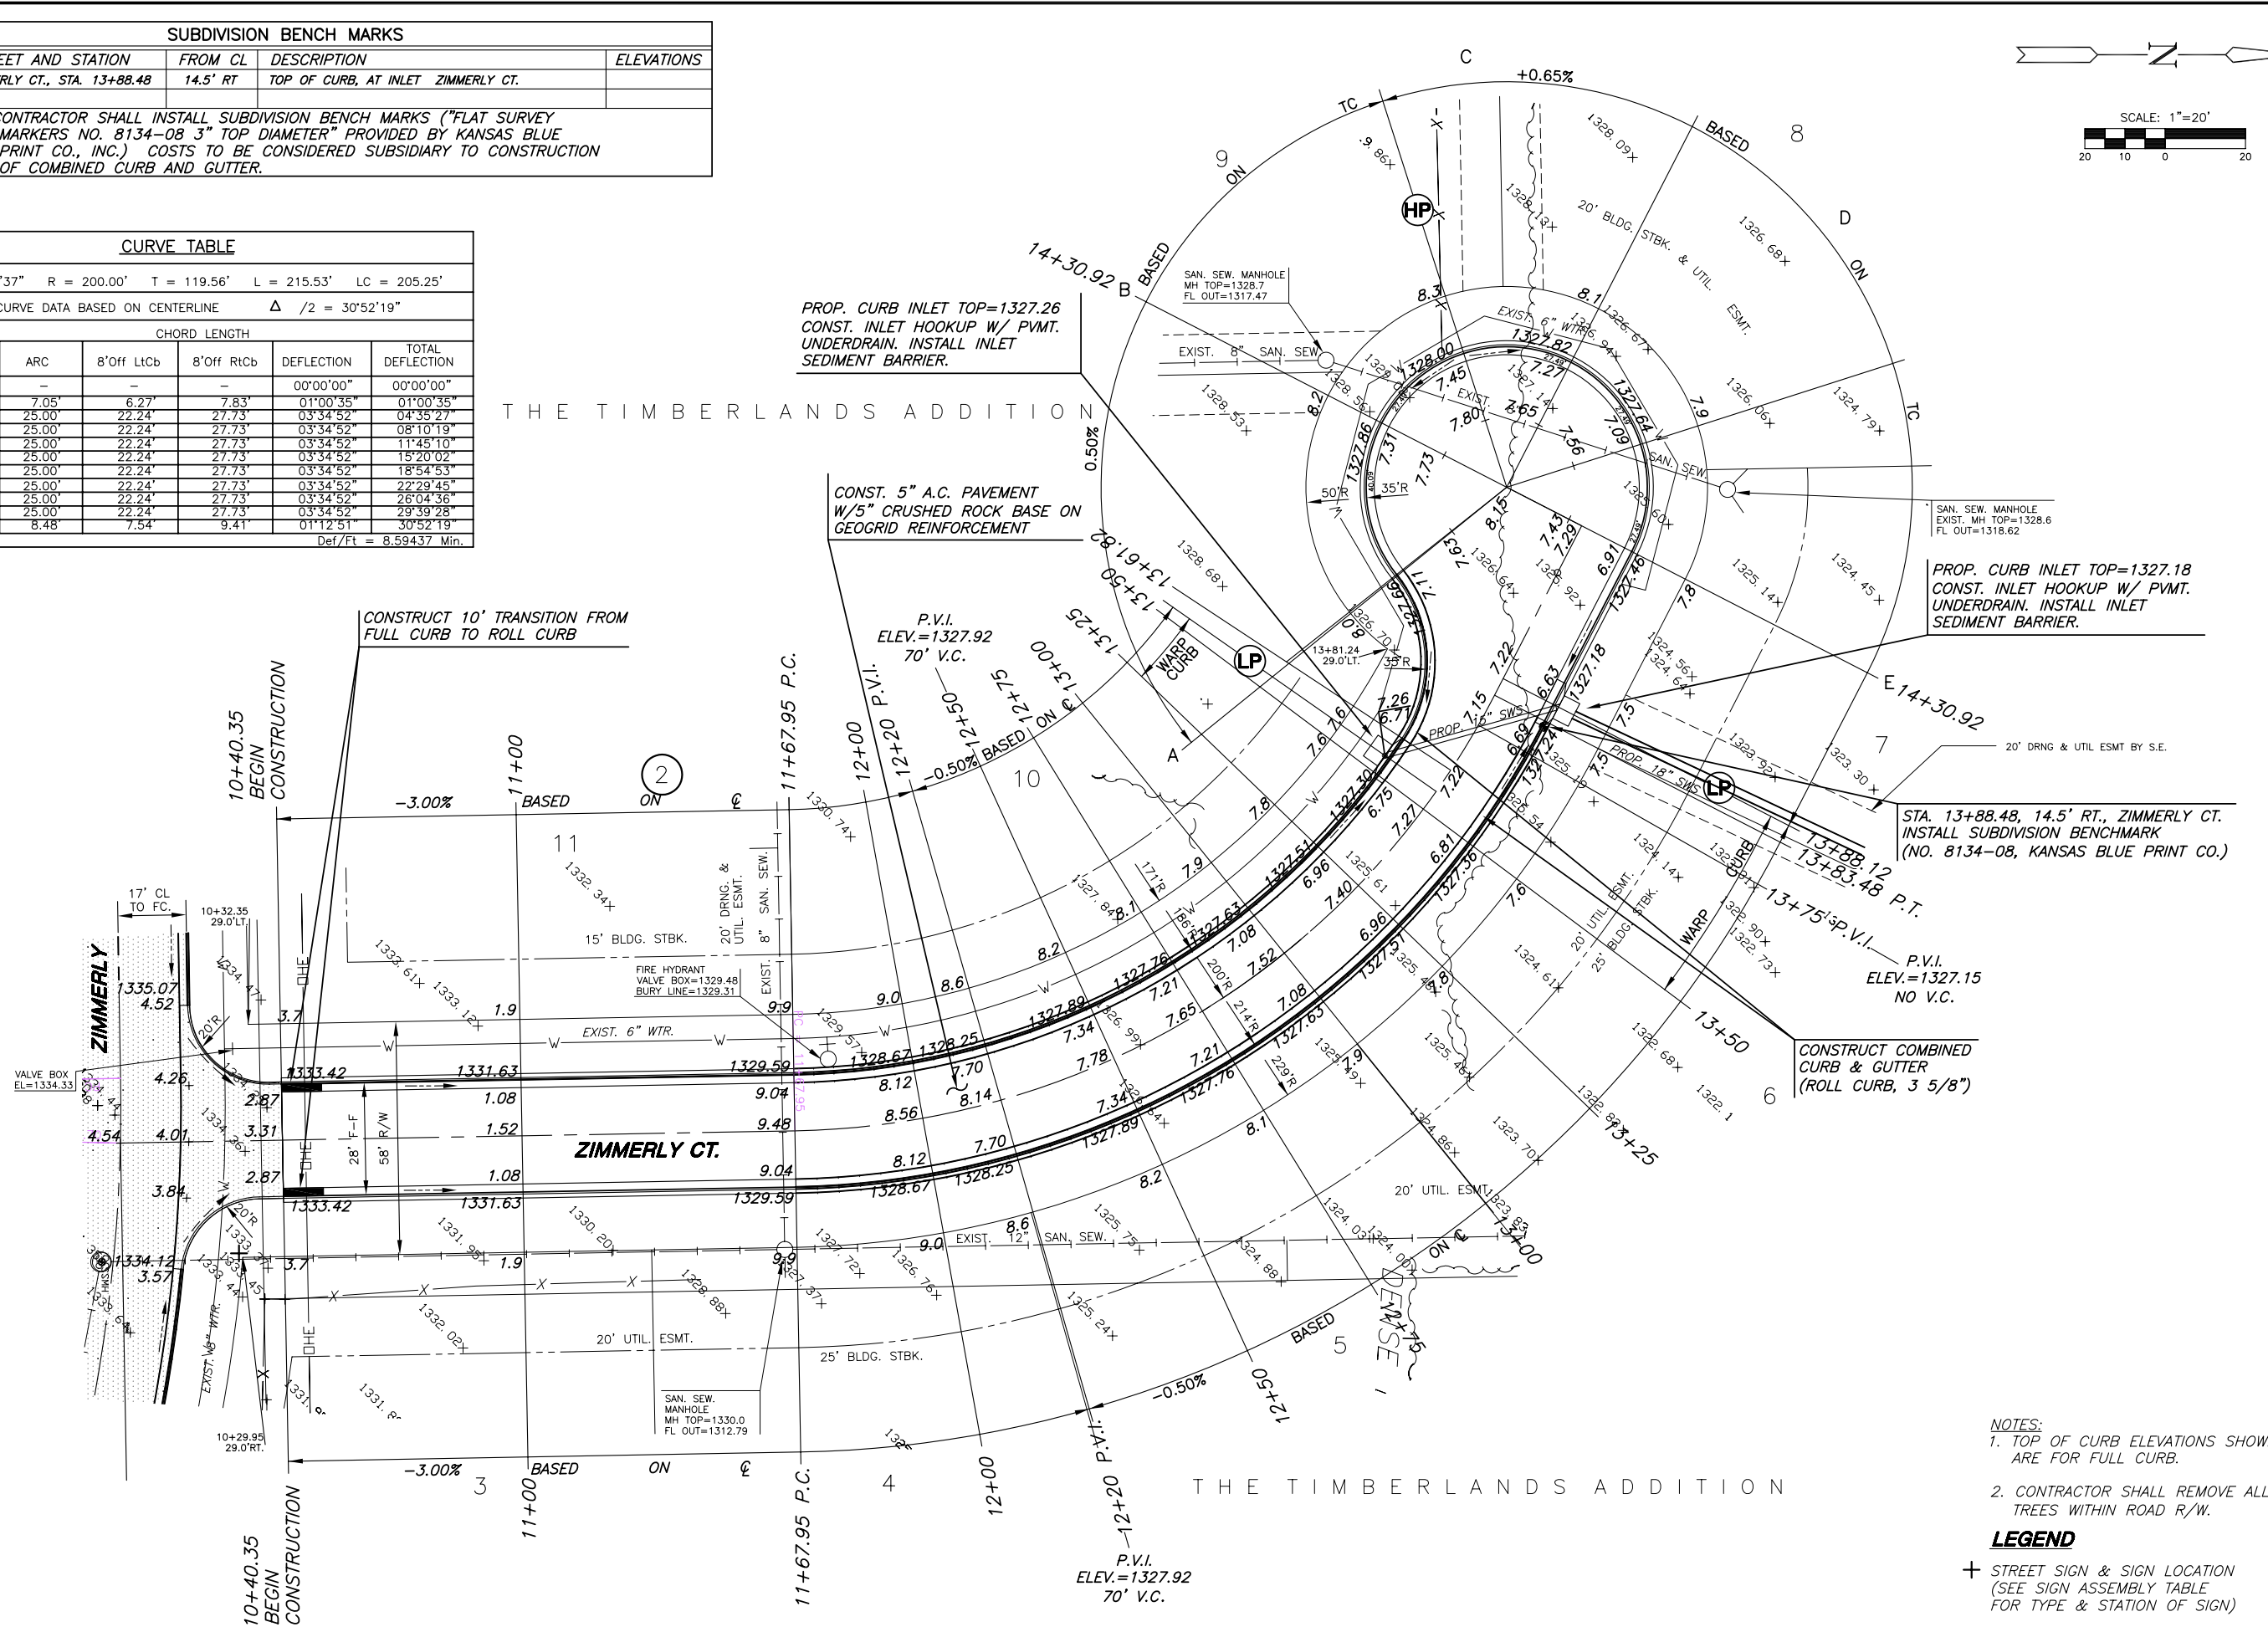

PAVING STREETS AND INCIDENTAL DRAINAGE
THE TIMBERLANDS
ADDITION

ZIMMERLY COURT
SHEET TITLE
472-84297
PROJECT NUMBER

DESIGN BY: SRS
DRAWN BY: DM
CHECKED BY: GJA

ISSUED: AUG 2006
REVISED:

SHEET NO.
5 of 16

- NOTES:**
- TOP OF CURB ELEVATIONS SHOWN ARE FOR FULL CURB.
 - CONTRACTOR SHALL REMOVE ALL TREES WITHIN ROAD R/W.
- LEGEND**
- + STREET SIGN & SIGN LOCATION (SEE SIGN ASSEMBLY TABLE FOR TYPE & STATION OF SIGN)

PLOTED: Thursday, August 10, 2006 8:01:50PM

J:\Civil\04416\dwg\ave\PHASE1\04416E1