


**PAVING STREETS AND INCIDENTAL DRAINAGE
THE TIMBERLANDS
ADDITION**

CROSS SECTIONS
SHEET TITLE
PROJECT NUMBER
472-84297

DESIGN BY **SRS**
DRAWN BY **DM**
CHECKED BY **GJA**

ISSUED **AUG 2006**
REVISED

SHEET NO.
13 of 16

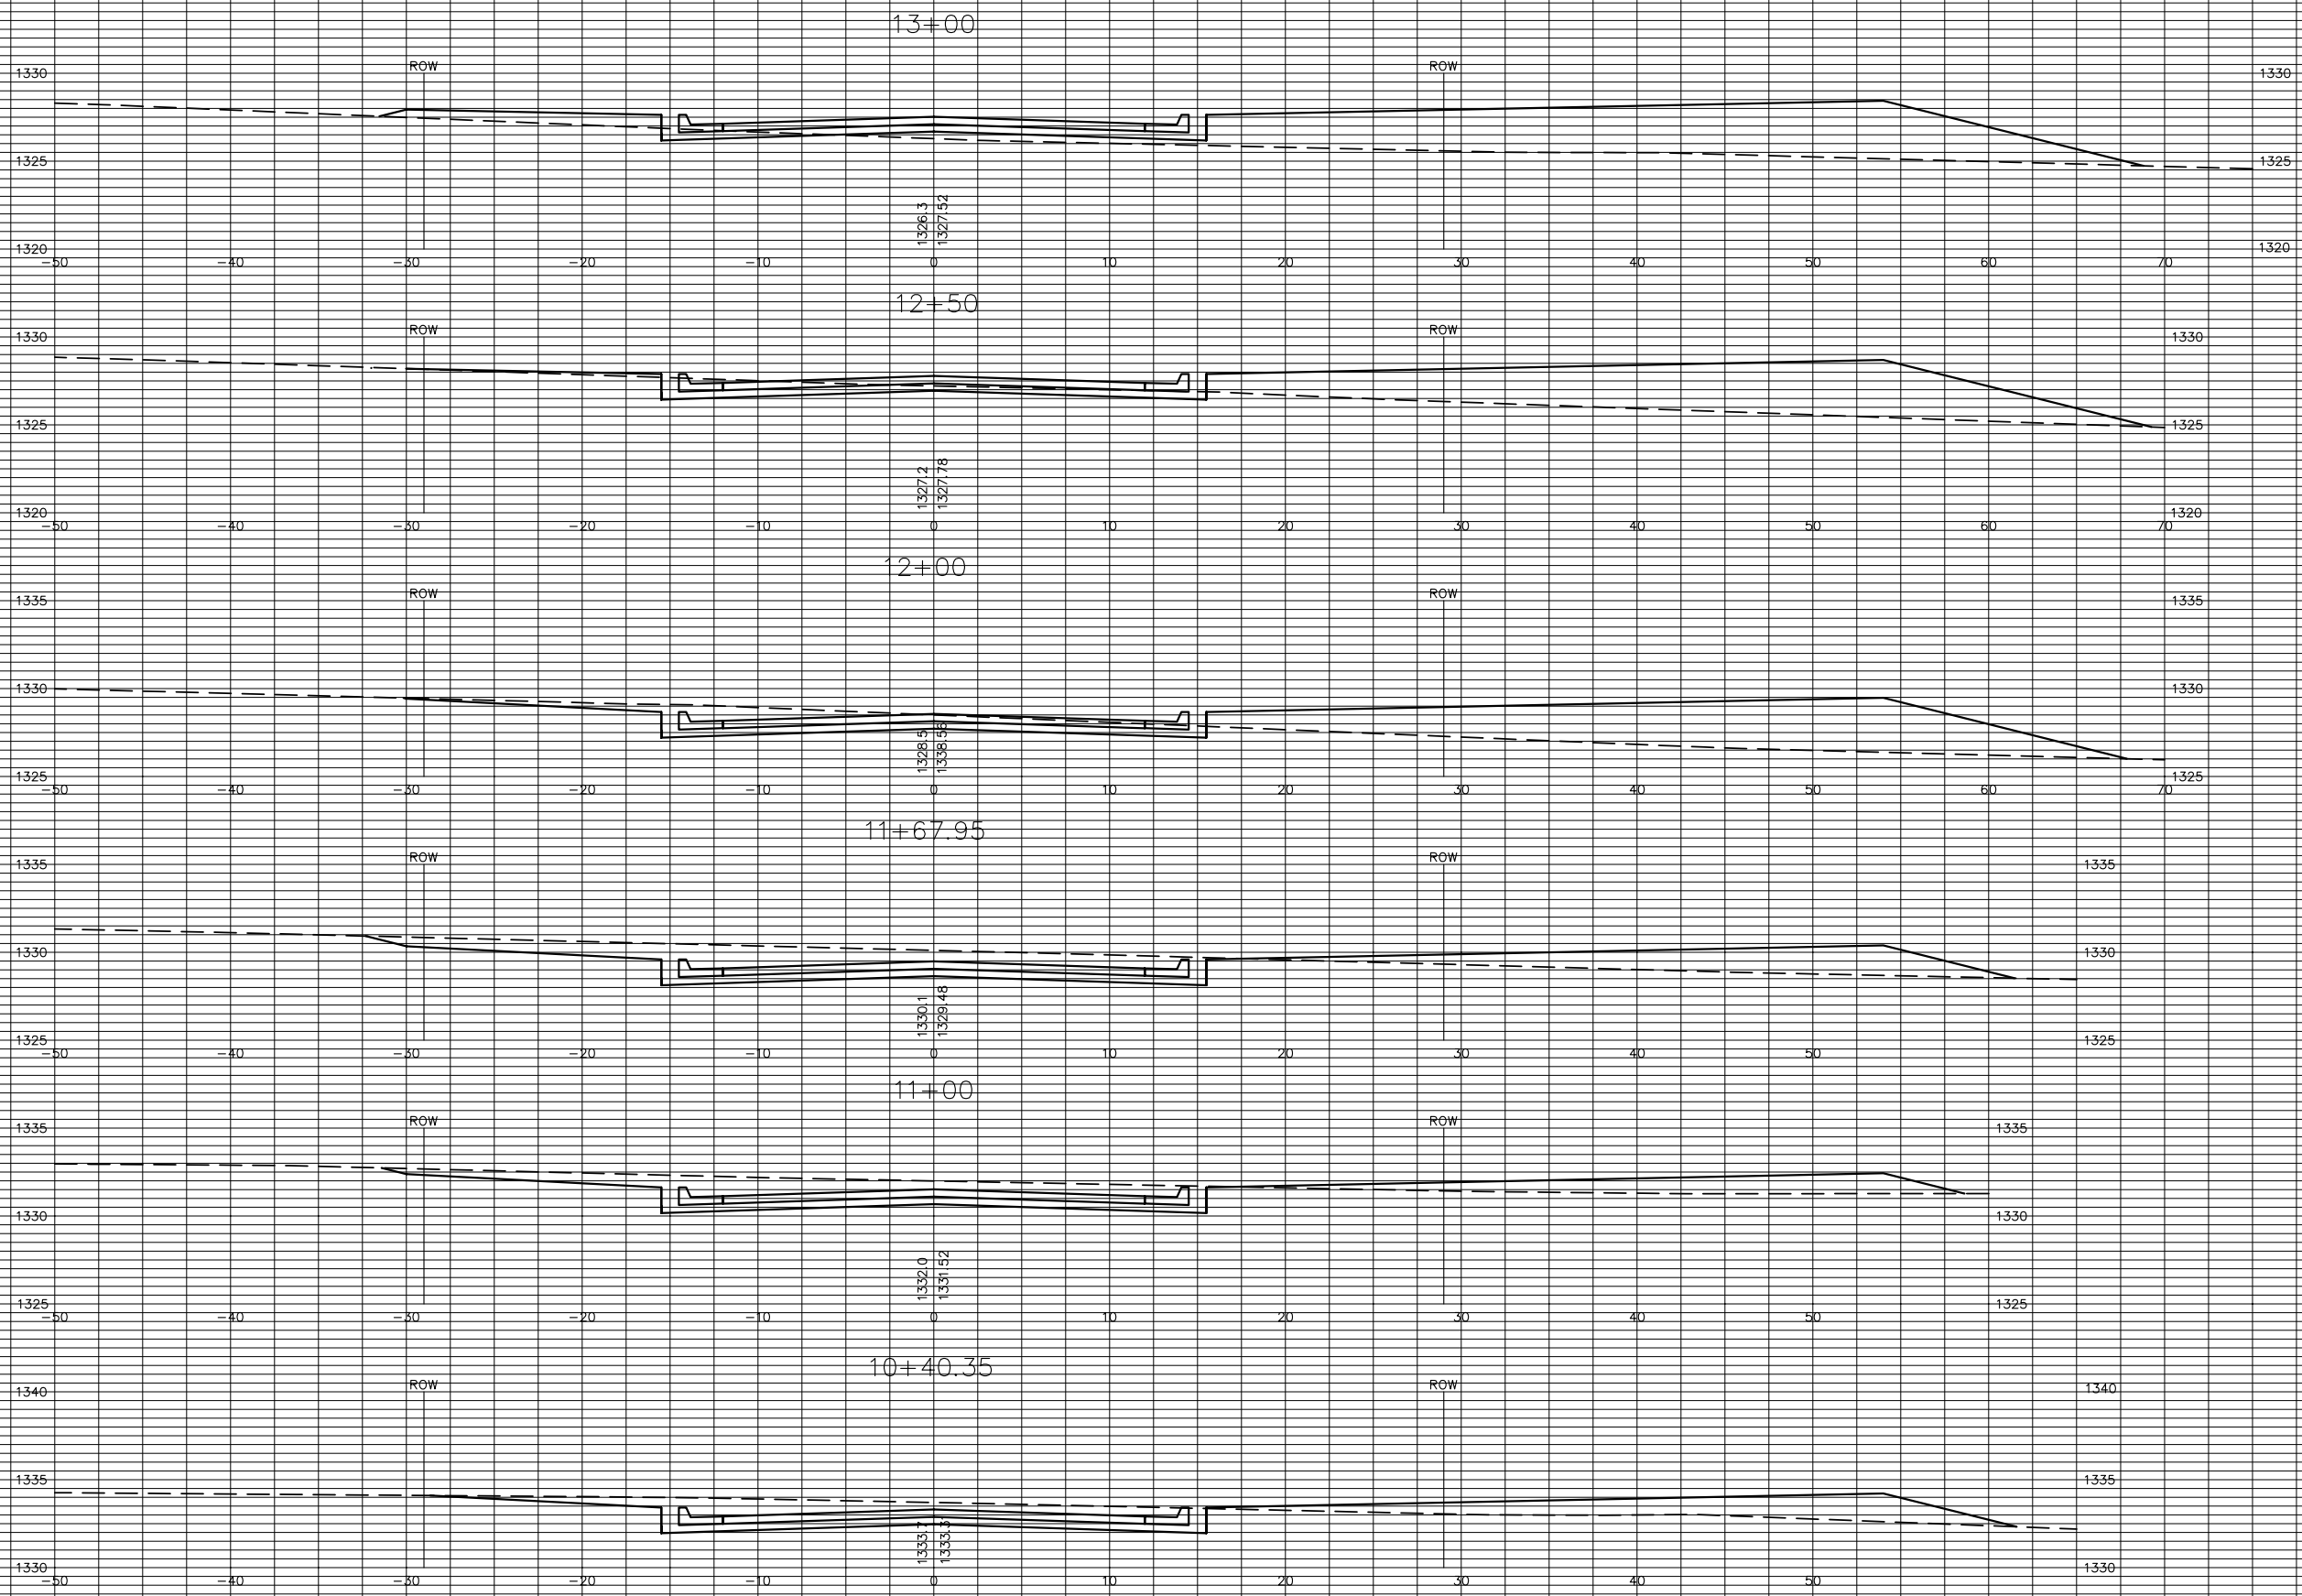

**ZIMMERLY CT.
LOTS 3-11 BLK 2**