


**PAVING STREETS AND INCIDENTAL DRAINAGE  
THE TIMBERLANDS  
ADDITION**

**CROSS SECTIONS**  
SHEET TITLE  
PROJECT NUMBER  
472-84297

DESIGN BY  
SRS  
DRAWN BY  
DM  
CHECKED BY  
GJA

ISSUED  
AUG 2006  
REVISED

SHEET NO.  
15 of 16

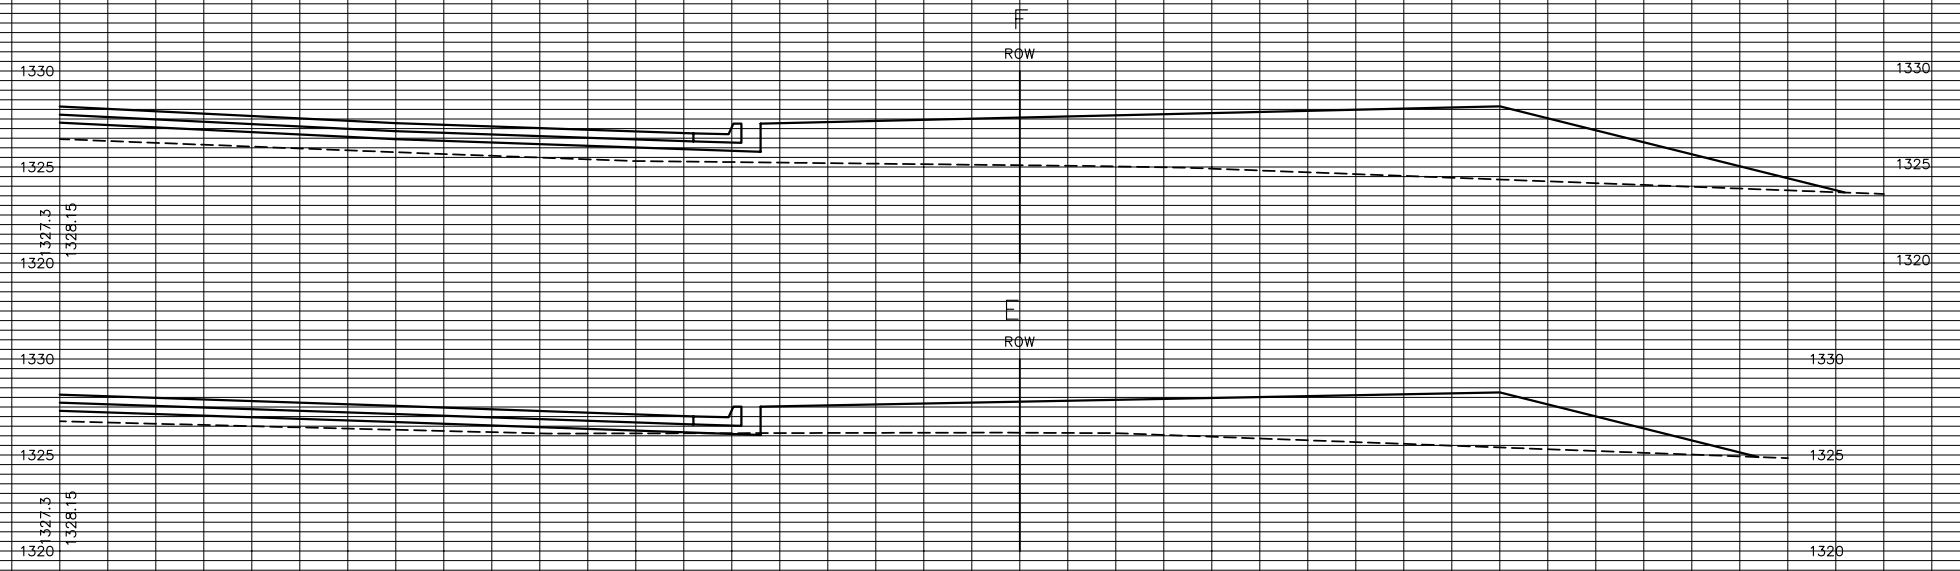

**ZIMMERLY CT.  
LOTS 3-11 BLK 2**

J:\CIVIL\04416\DWG\PAVE\PHASE1\XSECT\04416SX3.DWG