




50' > EXC = 72.9
LF = 8.5
CF = 0.0
MF = 0.0

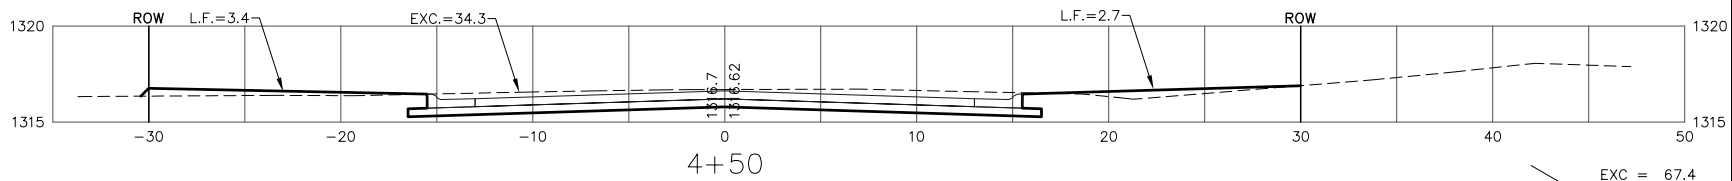


50' > EXC = 67.4
LF = 8.0
CF = 0.0
MF = 0.0

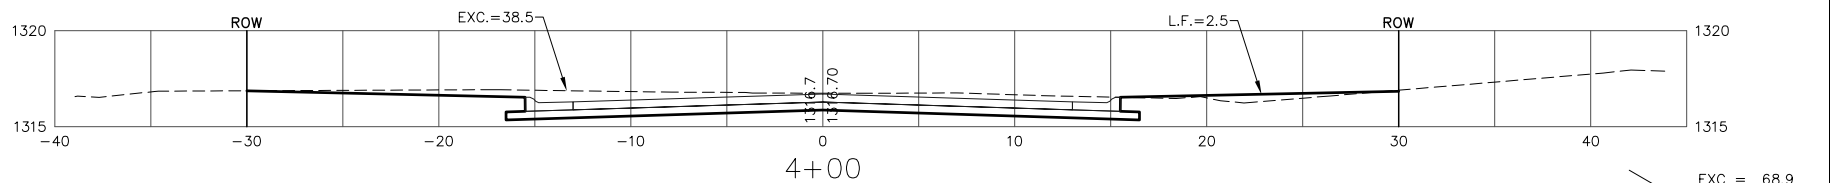


50' > EXC = 68.9
LF = 5.9
CF = 0.0
MF = 0.0

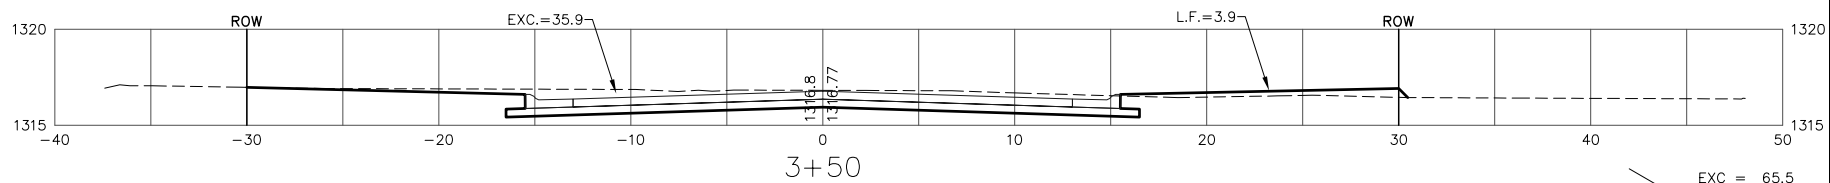


50' > EXC = 65.5
LF = 5.9
CF = 0.0
MF = 0.0

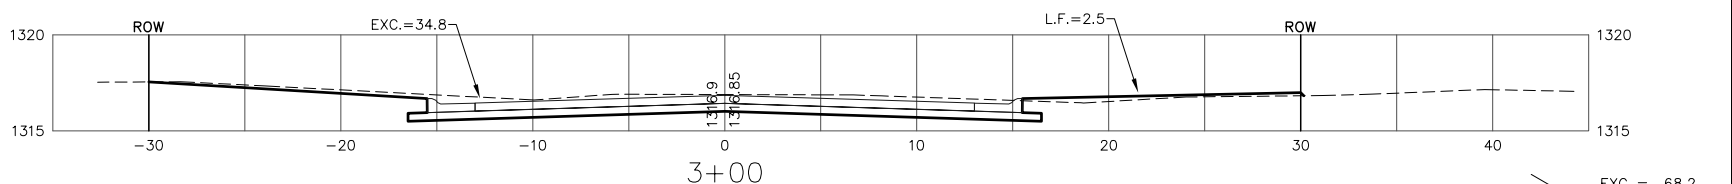


50' > EXC = 68.2
LF = 6.5
CF = 0.0
MF = 0.0

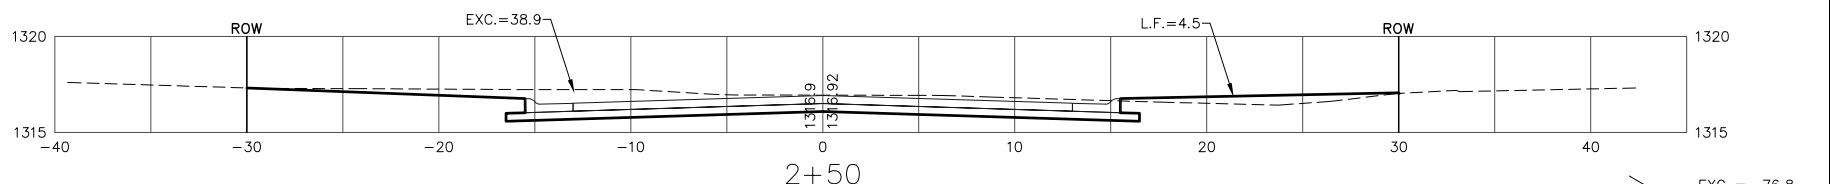


50' > EXC = 76.8
LF = 5.1
CF = 0.0
MF = 0.0

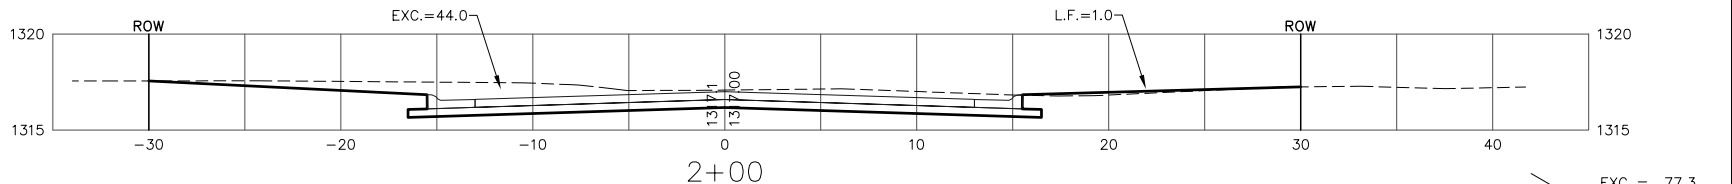


50' > EXC = 77.3
LF = 2.4
CF = 0.0
MF = 0.0

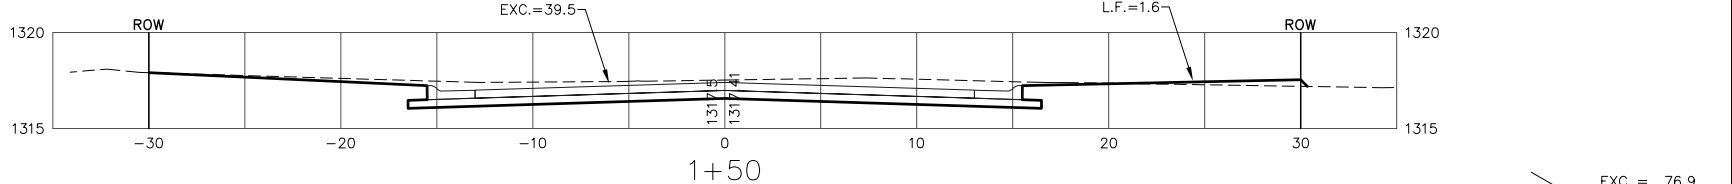


50' > EXC = 76.9
LF = 1.5
CF = 0.0
MF = 0.0

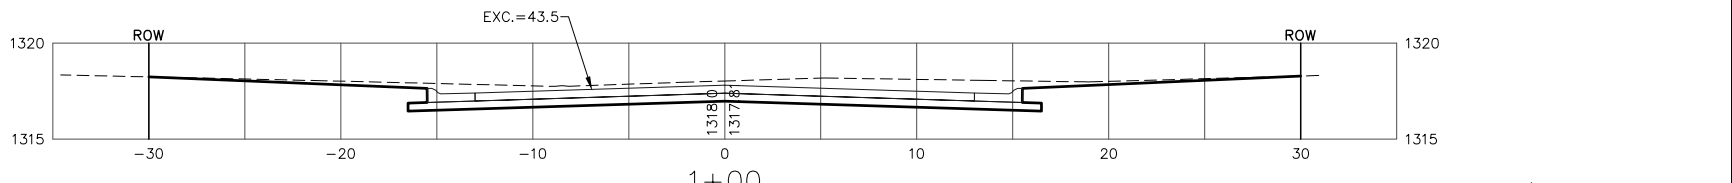

50' > EXC = 75.1
LF = 0.0
CF = 0.0
MF = 0.0

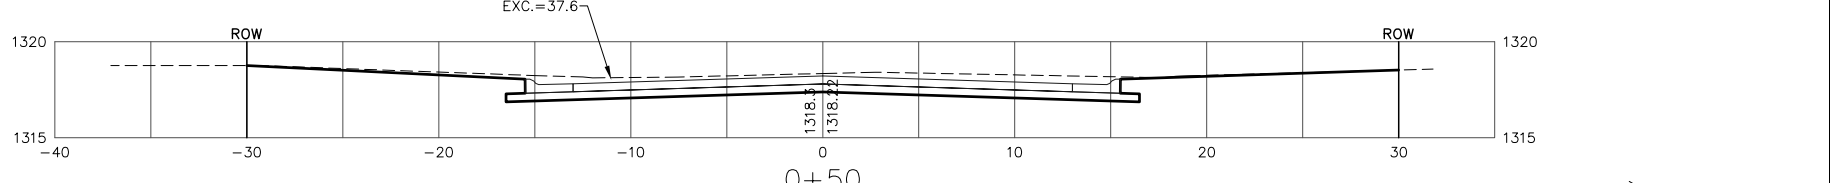


1.37' > EXC = 1.9
LF = 0.0
CF = 0.0
MF = 0.0

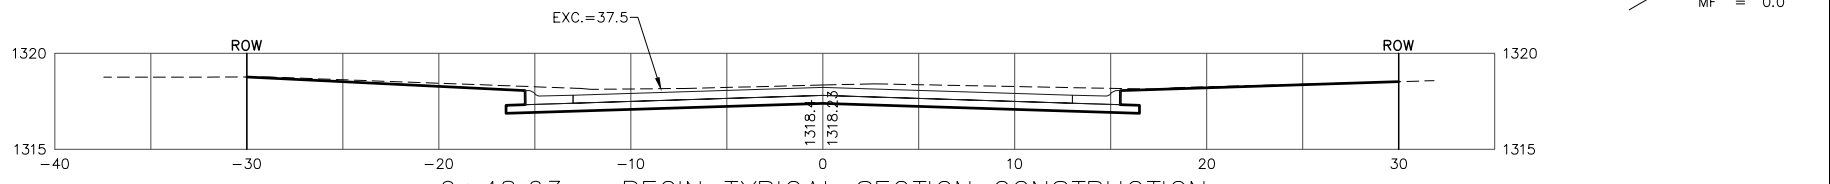


0+48.63 - BEGIN TYPICAL SECTION CONSTRUCTION

18.63' > EXC = 24.3
LF = 0.3
CF = 0.0
MF = 0.0

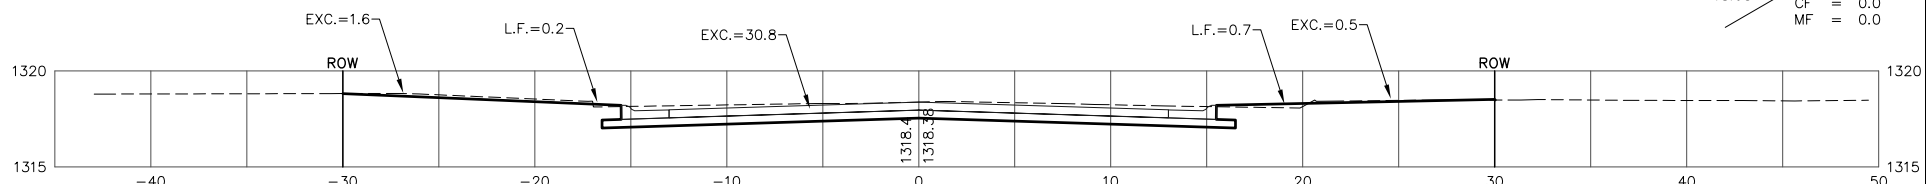

0+30 - BEGIN MASCOT AVE. CONSTRUCTION

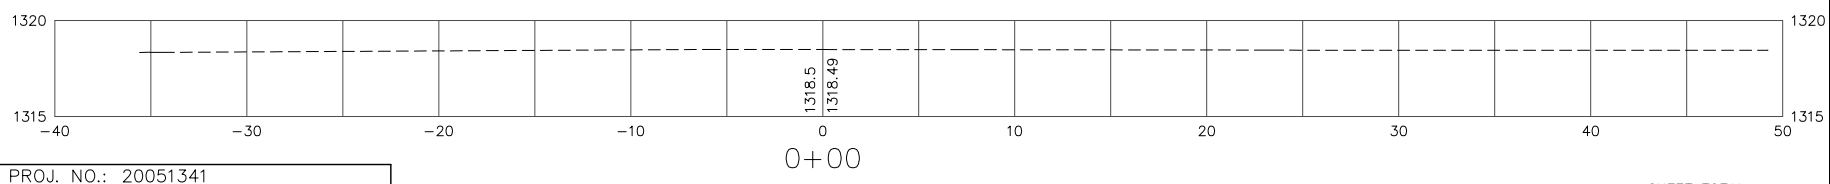

0+00

C.E.D. PROJ. NO.: 20051341

CERTIFIED ENGINEERING DESIGN, P.A.



810 WEST DOUGLAS, SUITE C
WICHITA, KANSAS 67203
PH: (316) 262-8808
FAX: (316) 262-1669

SHEET 18
TOTAL 20

SHEET TOTAL
EXCAVATION = 675.2
LOOSE FILL = 44.1
COMPACTED FILL = 0.0
MANIPULATED FILL = 0.0

MASCOT AVE.