




50' > EXC = 120.7
LF = 0.0
CF = 0.0
MF = 0.0

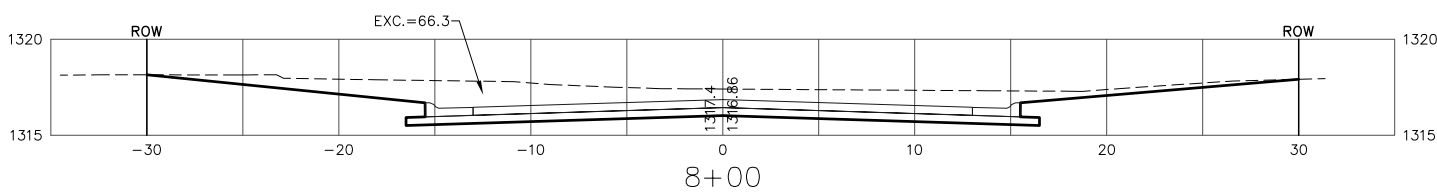


50' > EXC = 124.2
LF = 0.0
CF = 0.0
MF = 0.0

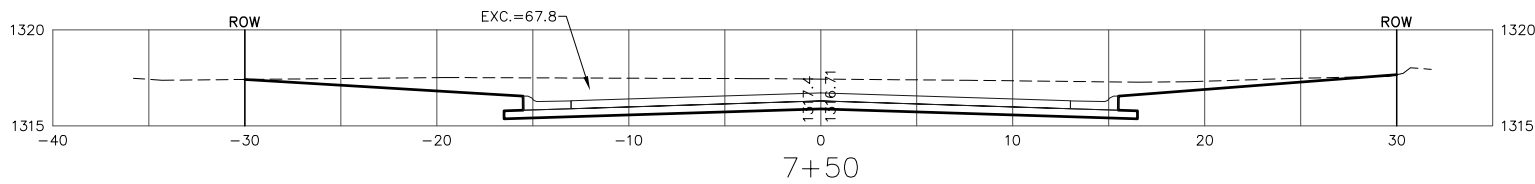


50' > EXC = 122.6
LF = 0.0
CF = 0.0
MF = 0.0

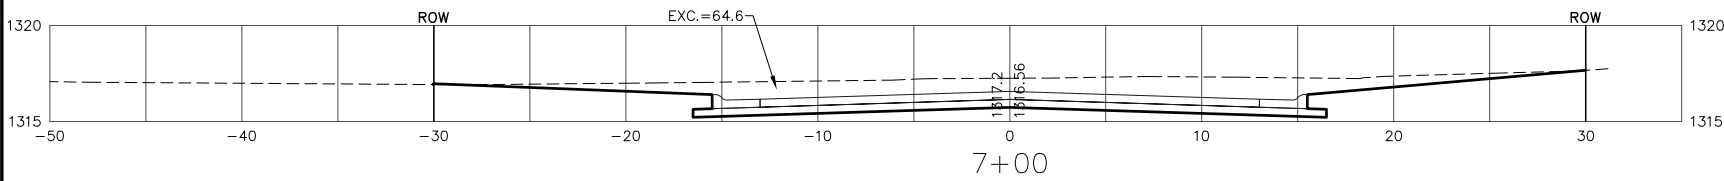


39.94' > EXC = 112.1
LF = 0.0
CF = 0.0
MF = 0.0

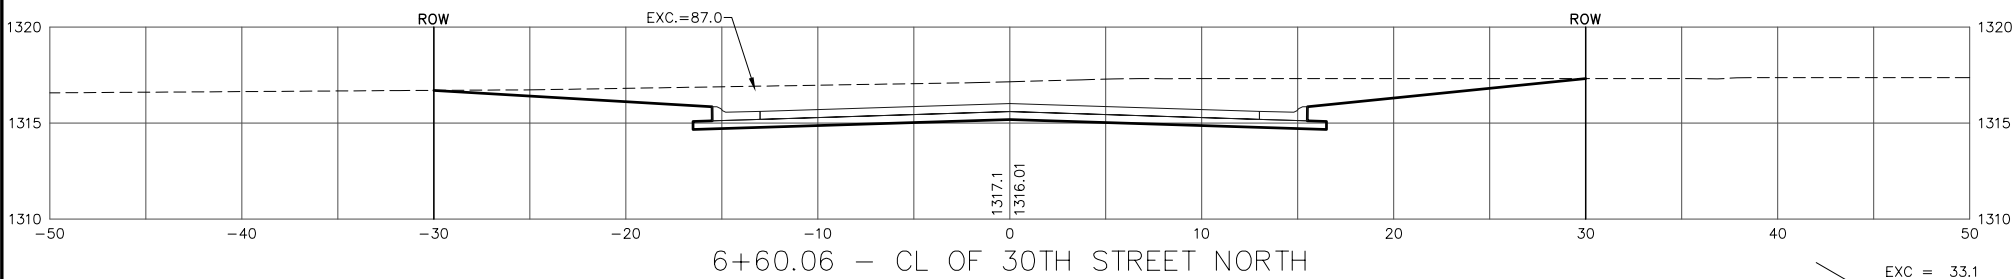


10.06' > EXC = 33.1
LF = 0.0
CF = 0.0
MF = 0.0

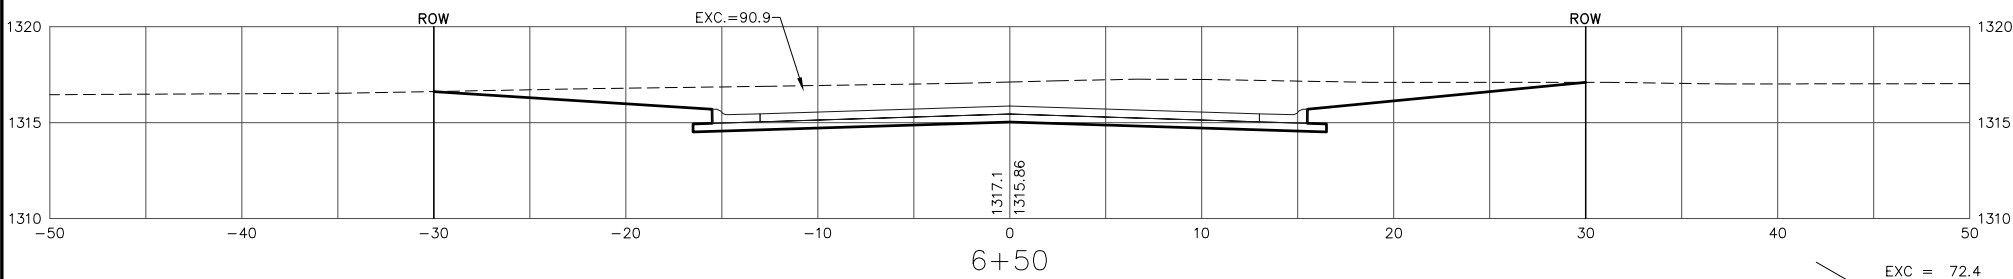


25.53' > EXC = 72.4
LF = 1.2
CF = 0.0
MF = 0.0

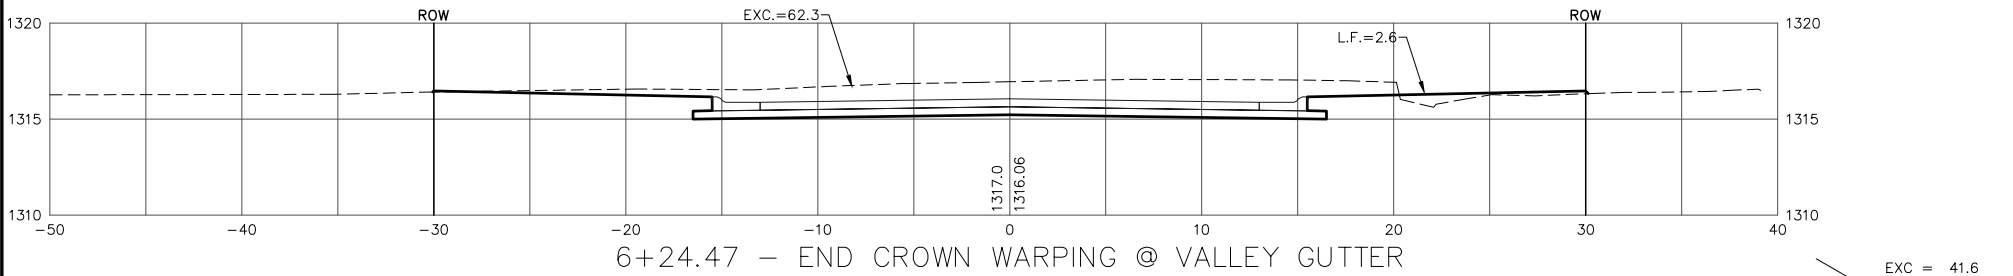


20' > EXC = 41.6
LF = 1.5
CF = 0.0
MF = 0.0

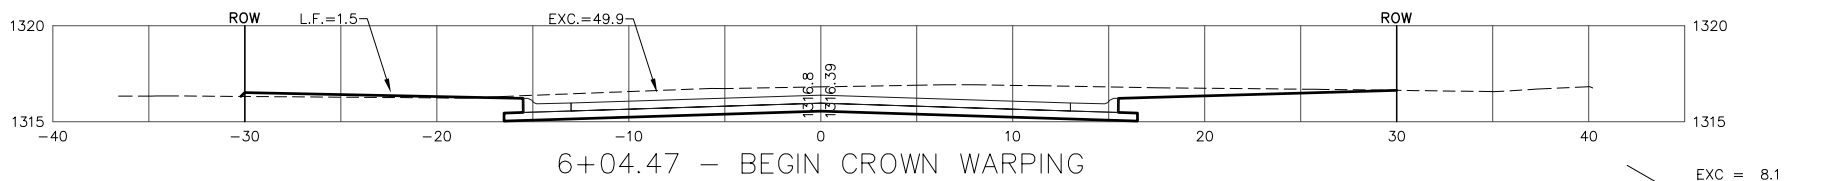


4.47' > EXC = 8.1
LF = 0.3
CF = 0.0
MF = 0.0

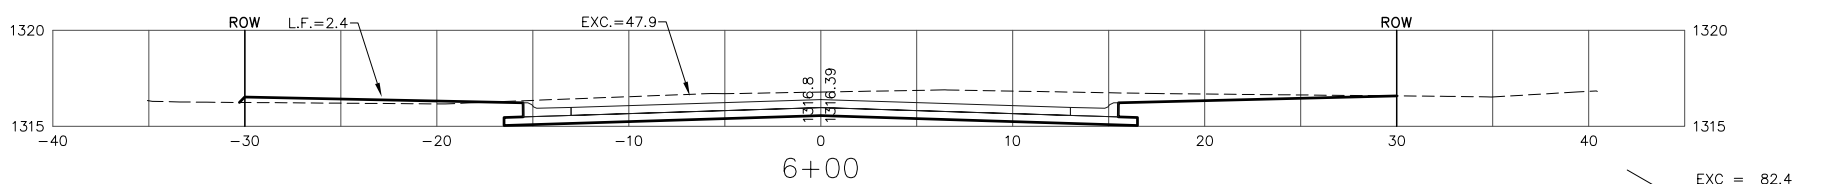

50' > EXC = 82.4
LF = 5.3
CF = 0.0
MF = 0.0

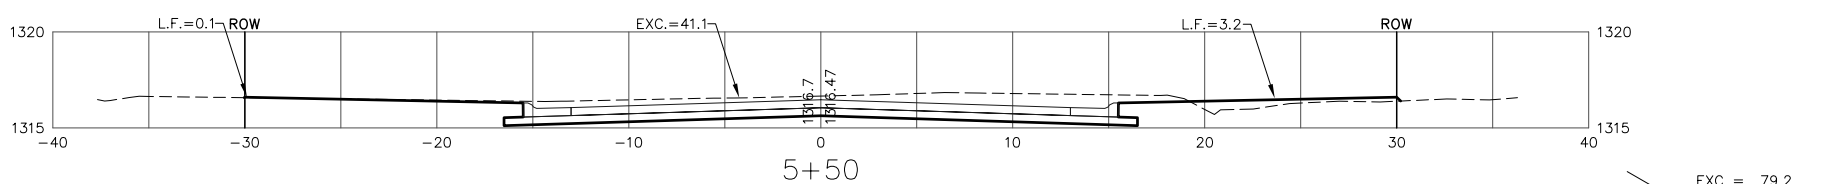

50' > EXC = 79.2
LF = 5.9
CF = 0.0
MF = 0.0

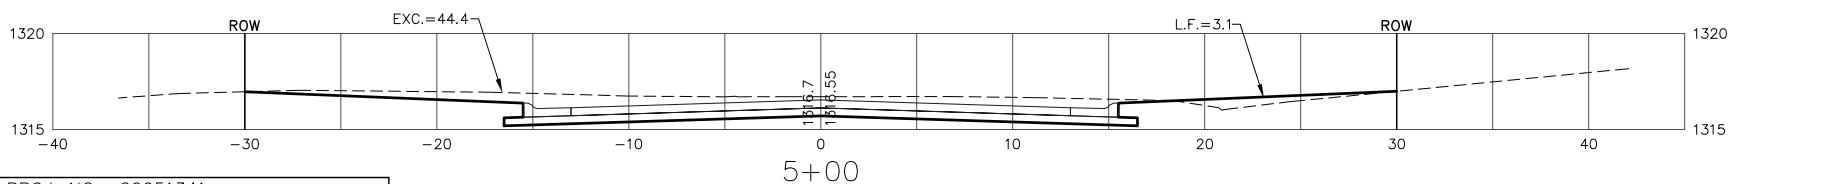

50' > EXC = 79.2
LF = 5.9
CF = 0.0
MF = 0.0

C.E.D. PROJ. NO.: 20051341

CERTIFIED ENGINEERING DESIGN, P.A.



810 WEST DOUGLAS, SUITE C
WICHITA, KANSAS 67203
PH: (316) 262-8808
FAX: (316) 262-1669

SHEET 19
TOTAL 20

SHEET TOTAL
EXCAVATION = 796.4
LOOSE FILL = 14.2
COMPACTED FILL = 0.0
MANIPULATED FILL = 0.0

MASCOT AVE.