



UTILITY LEGEND

- = Curb Box
- = Guard Post/Bollard
- = Guy Anchor
- = Guy Pole
- = Light Pole
- = Mailbox
- = Gas Meter
- = Power Pole
- = Sign
- = San. Sewer Manhole
- = Storm Sewer Manhole
- = Telephone Riser
- = Water Meter
- = Water Valve
- = Water Well
- = Fire Hydrant
- = Coniferous Tree
- = Deciduous Tree
- = Overhead Electric
- = Gas Line
- = Water Line

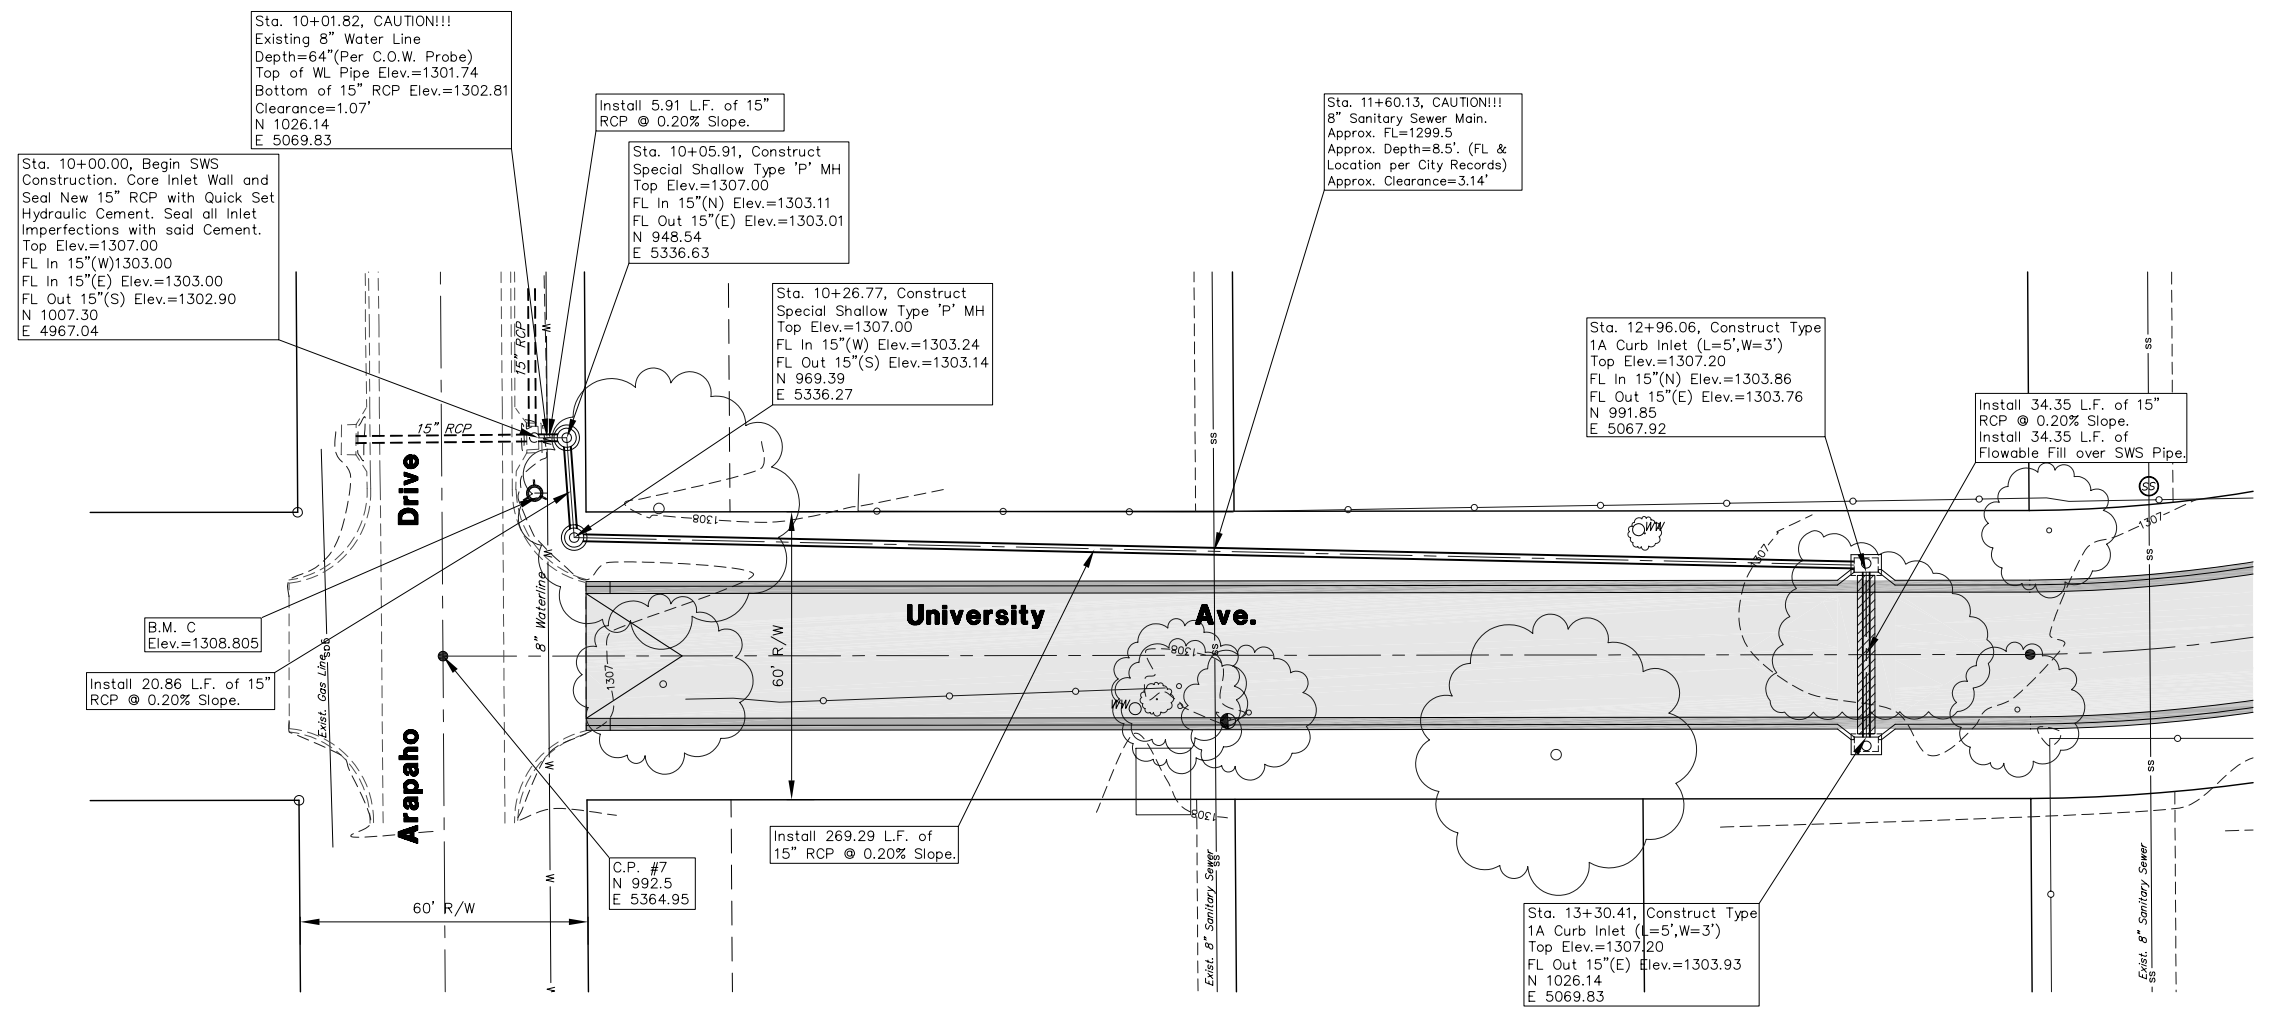

SWS IMPROVEMENTS

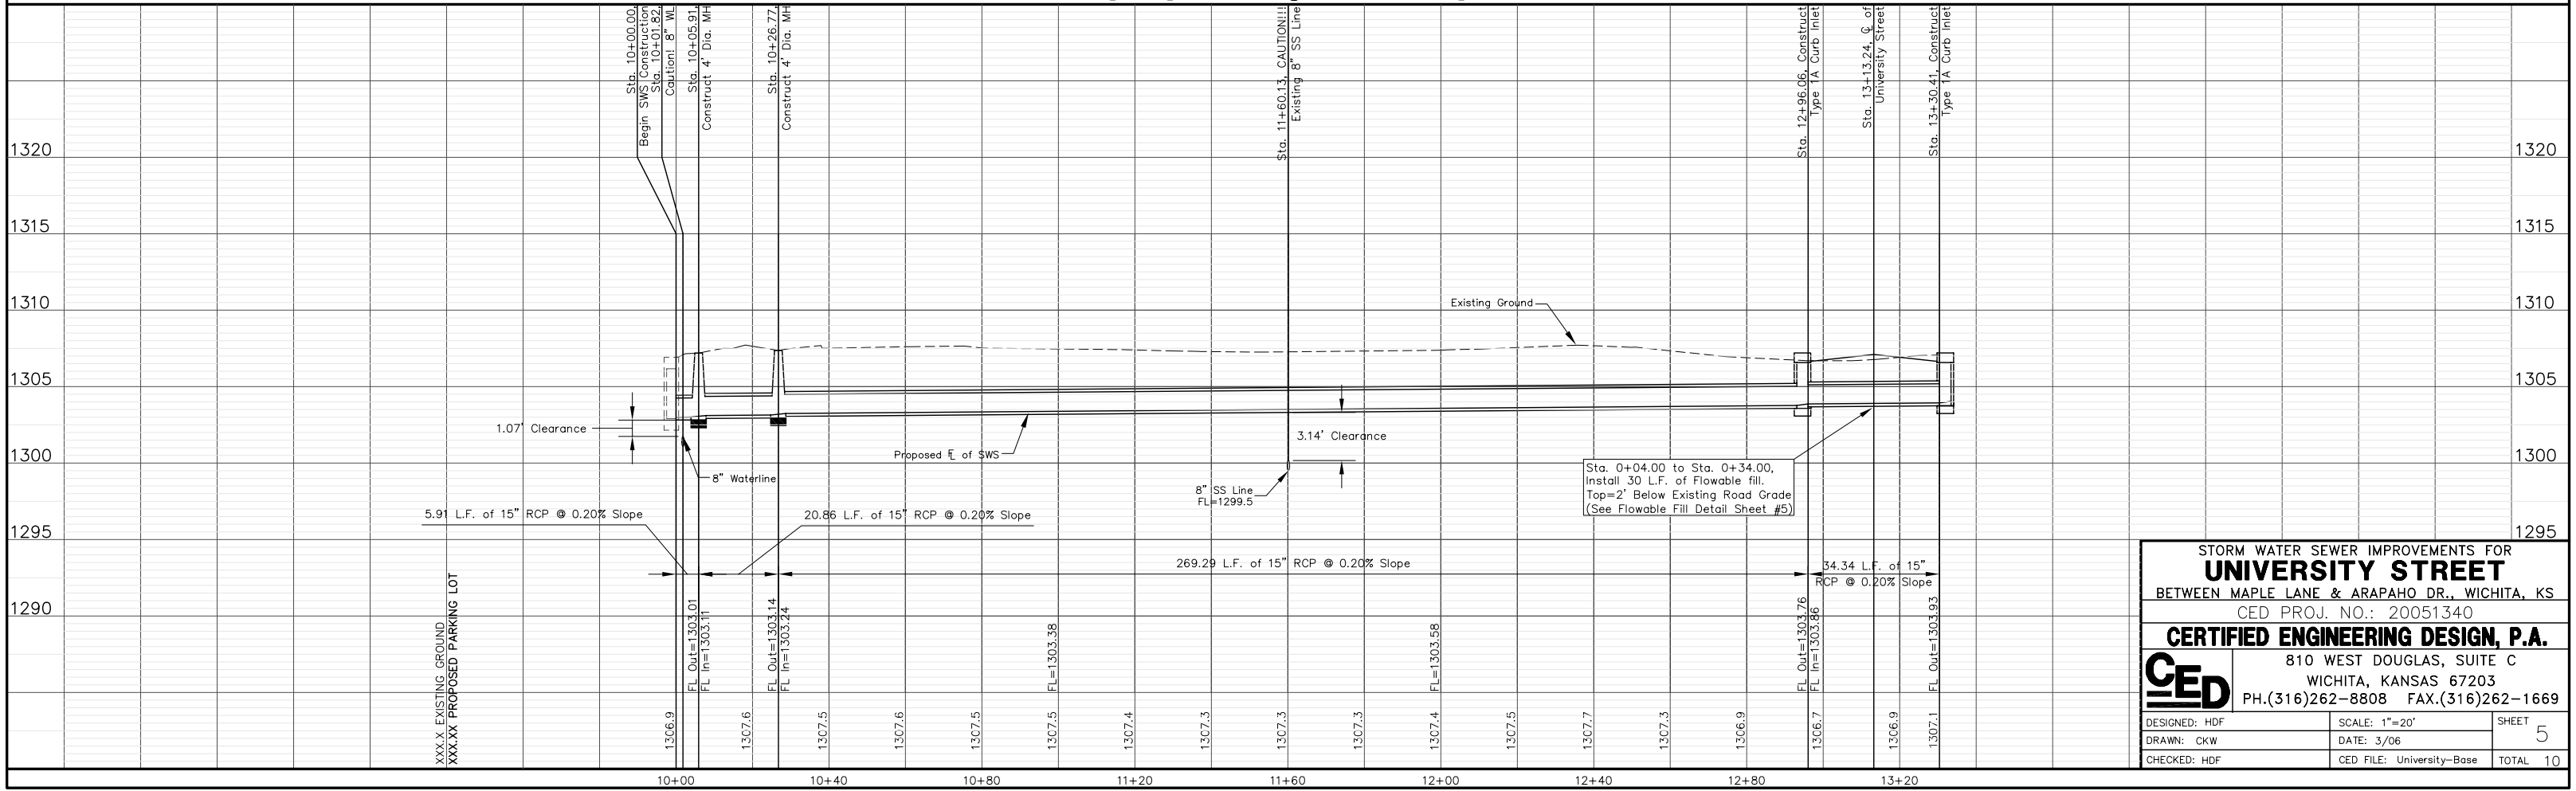

STORM WATER SEWER IMPROVEMENTS FOR
UNIVERSITY STREET
 BETWEEN MAPLE LANE & ARAPAHO DR., WICHITA, KS
 CED PROJ. NO.: 20051340

CERTIFIED ENGINEERING DESIGN, P.A.
 810 WEST DOUGLAS, SUITE C
 WICHITA, KANSAS 67203
 PH.(316)262-8808 FAX.(316)262-1669

DESIGNED: HDF **SCALE:** 1"=20' **SHEET:** 5
DRAWN: CKW **DATE:** 3/06
CHECKED: HDF **CED FILE:** University-Base **TOTAL:** 10