


BENCHMARKS:

BM #1: "□" on west end of median approx. 1020' west of intersection of Hillside and 45th St. N.
Elev. = 1348.19 MSL

BM #2: Iron at SW Corner of the SE 1/4, Section 22, Township 26-S, R-1-E.
Elev. = 1345.64 MSL



Scale: 1" = 20'
• = Iron

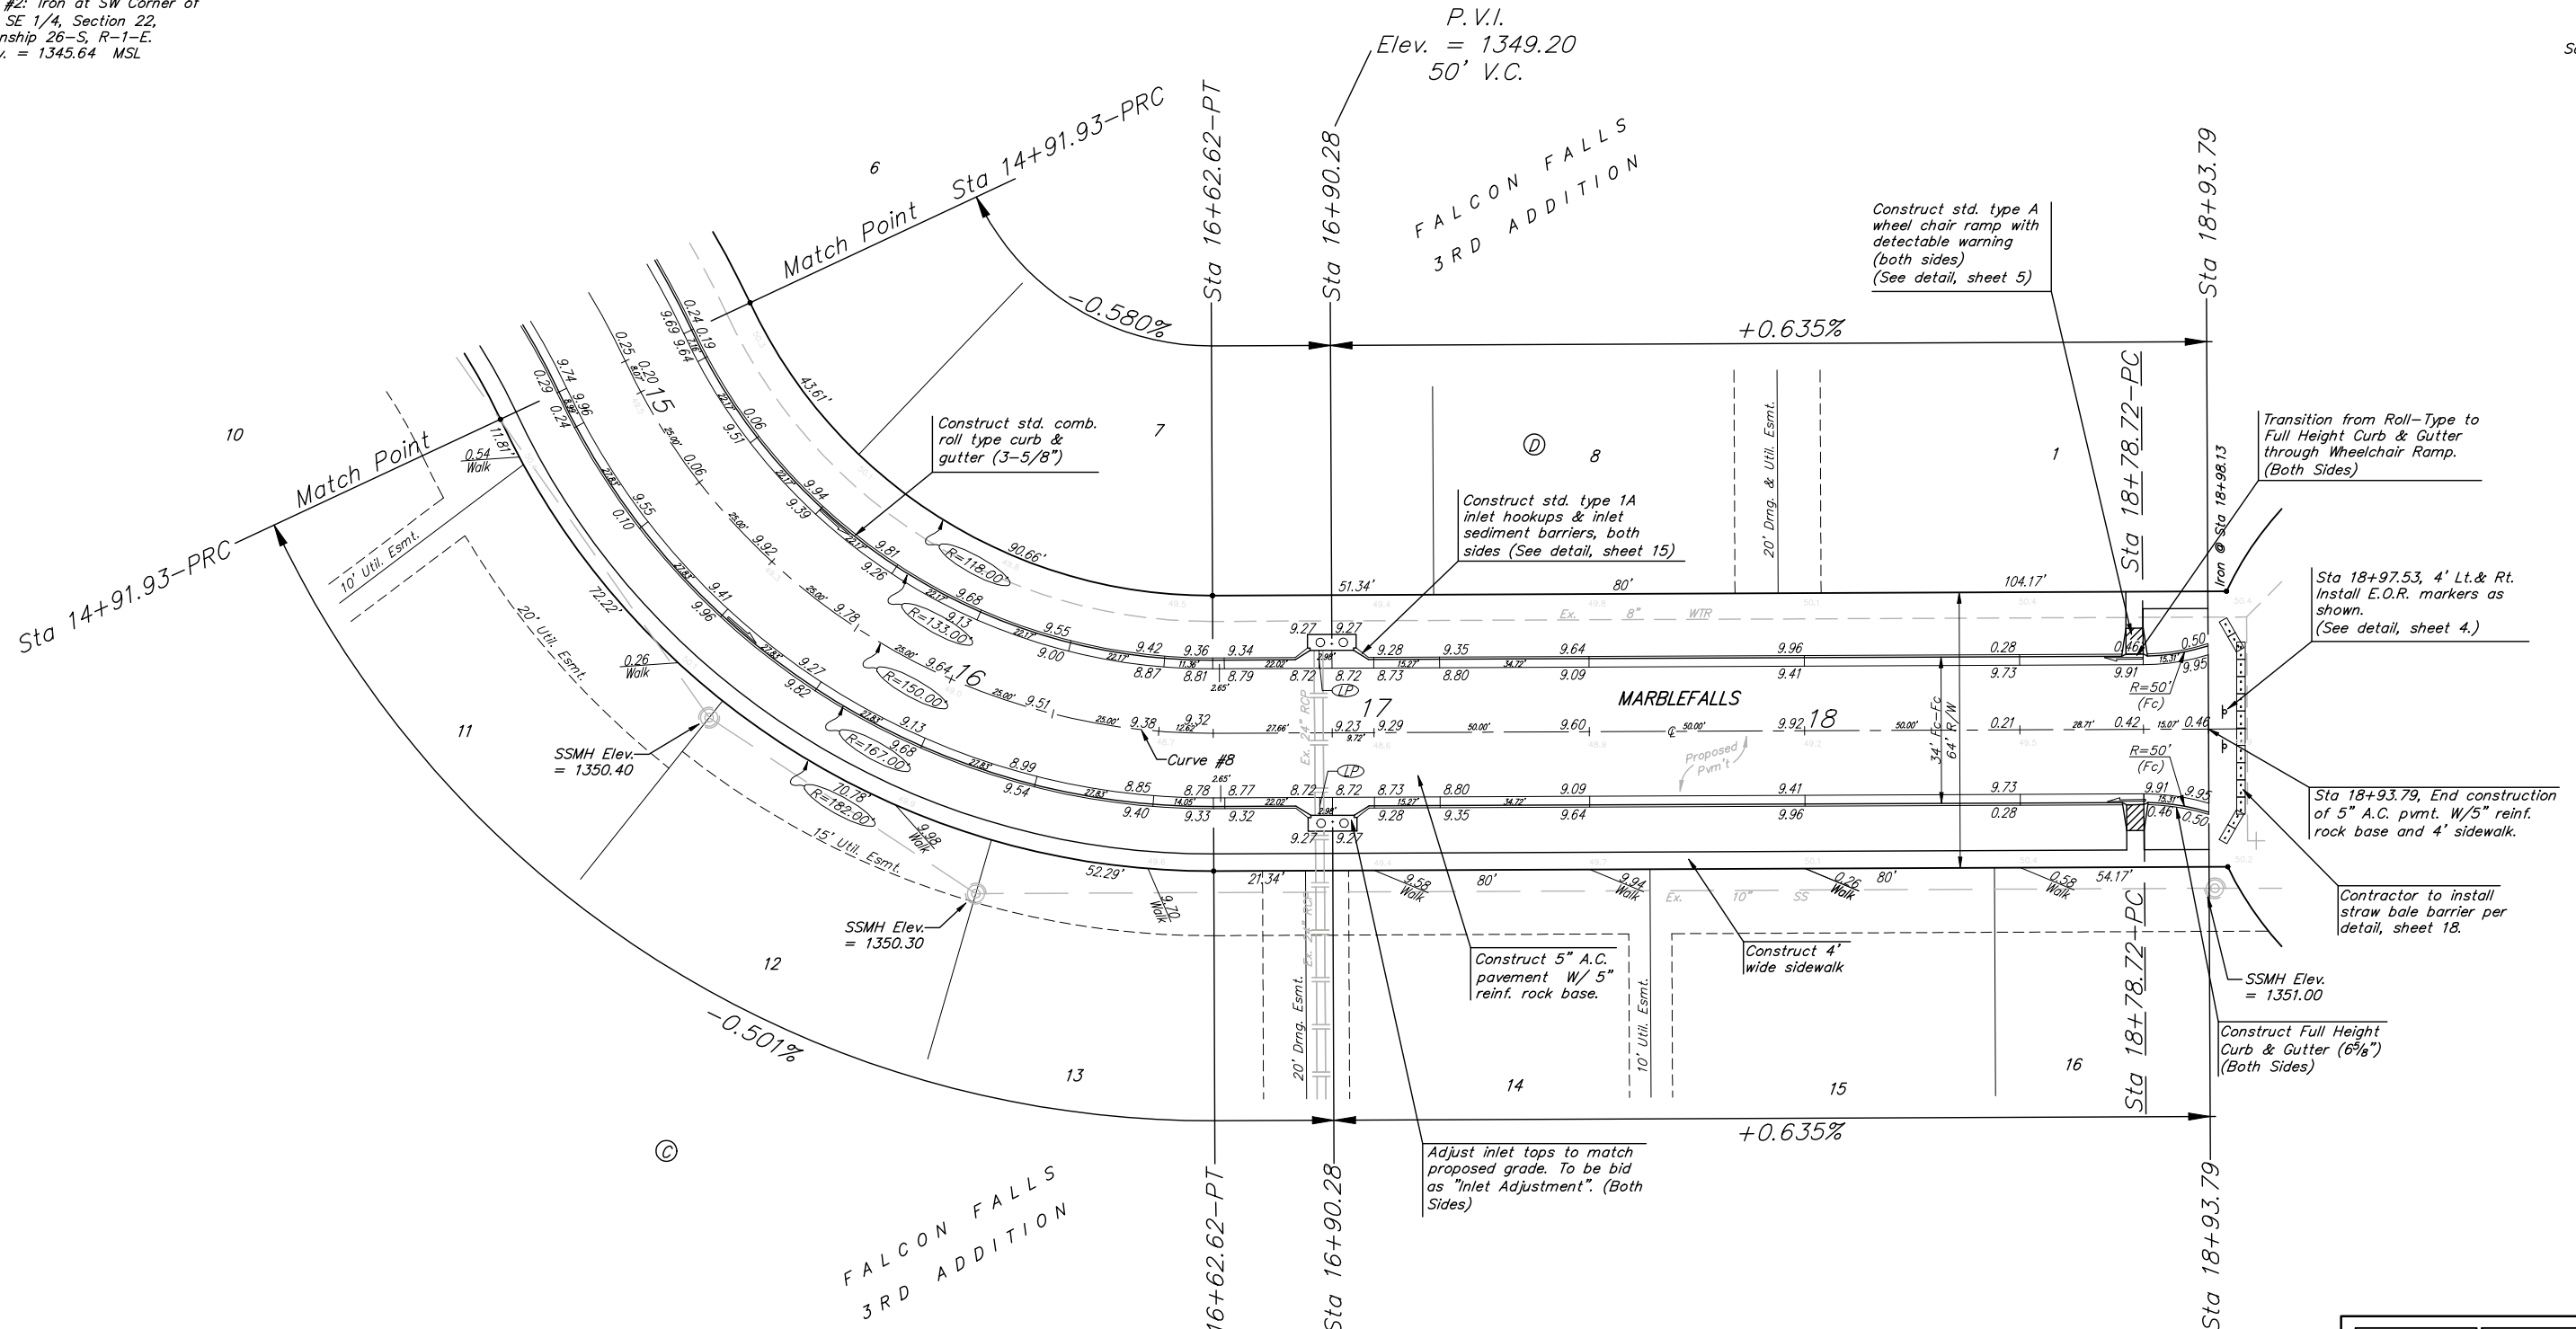

P.V.I.
Elev. = 1350.50
No V.C.

** See Sheet 12 for Curve Tables

NOTE: ROLL TYPE CURB & GUTTER TO BE CONSTRUCTED ON THE PAVEMENT SHOWN ON THIS SHEET. TOP OF CURB ELEVATIONS ARE GIVEN FOR FULL HEIGHT CURB.

		FALCON FALLS 3RD ADD. - PH. 1 MARBLEFALLS Sta. 14+91.93 to 18+95.03	
		Baughman Company, P.A. 315 8th St. W. Minn. 55 0711 P 3162627771 F 3162620149 ENGINEERING SURVEYING PLANNING LANDSCAPE ARCHITECTURE	
PROJECT NUMBER 472-84624	DESIGN ITW	DRAWN JEB	DATE 08/06
REVISIONS:	APPROVED AEG	SCALE Noted	SHEET 9 OF 32
E:\Falcon Falls 3rd\SWS & STR\Str1.dwg		05-12-B445	