



11+00

EXC = 13.5
LF = 20.9
CF = 0.7

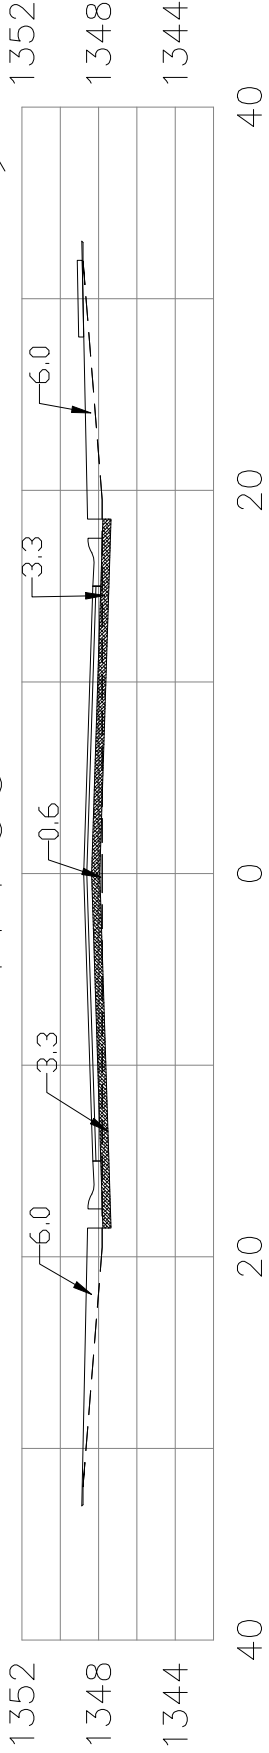


10+50

EXC = 10.9
LF = 23.3
CF = 1.5

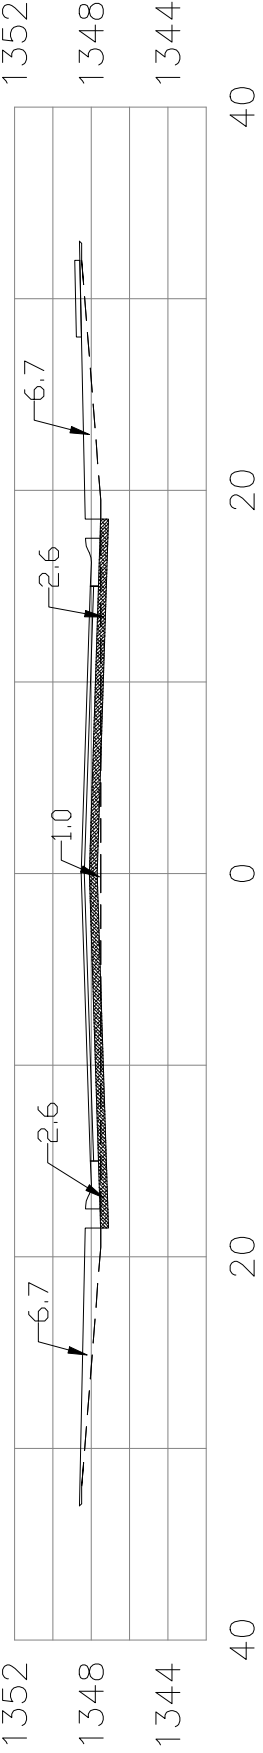


10+00

EXC = 8.5
LF = 25.9
CF = 4.8

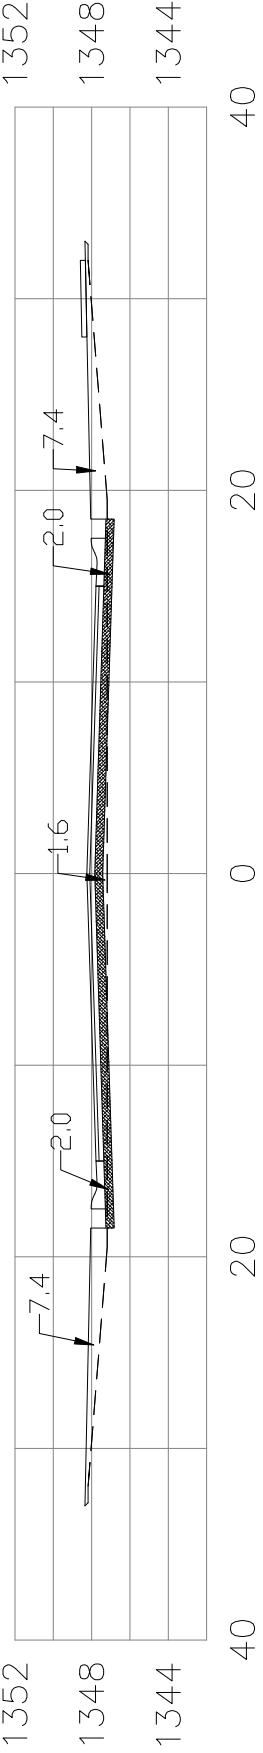


9+50

EXC = 6.9
LF = 28.1
CF = 3.5

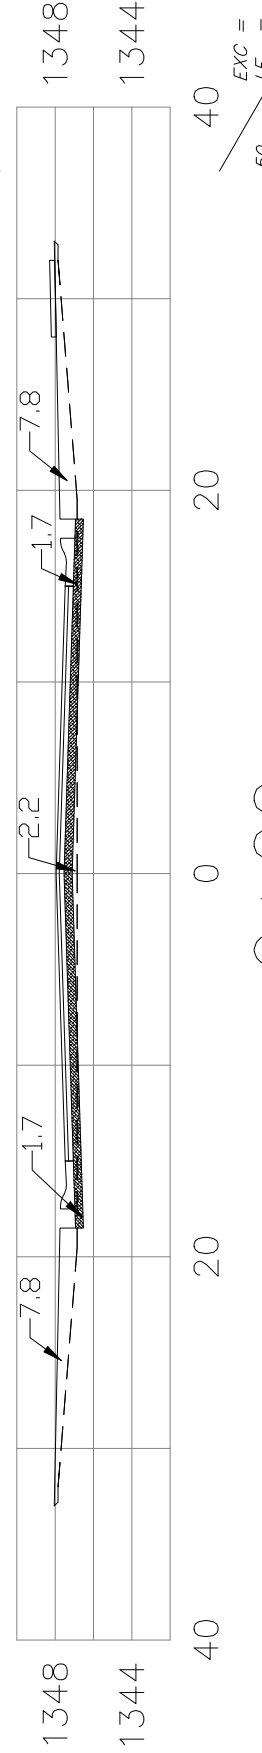


9+00

EXC = 6.1
LF = 29.6
CF = 4.5

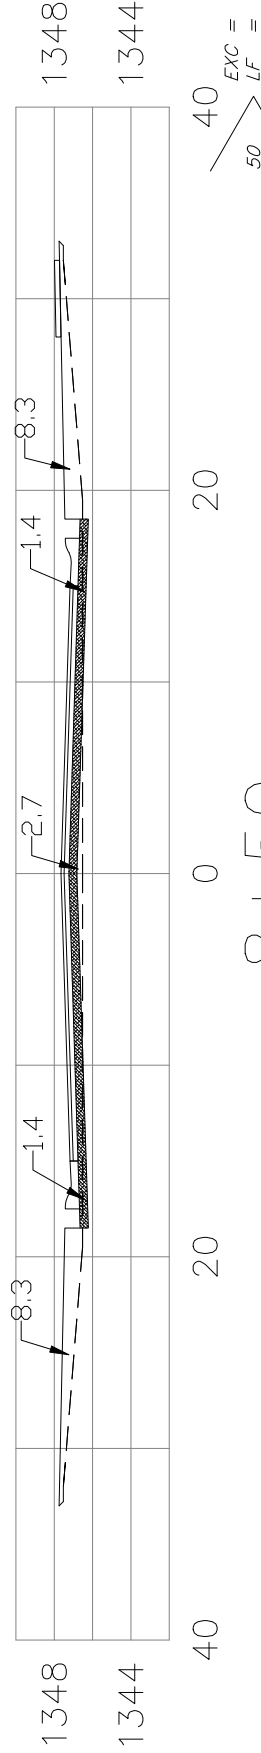


8+50

EXC = 4.8
LF = 31.3
CF = 5.5

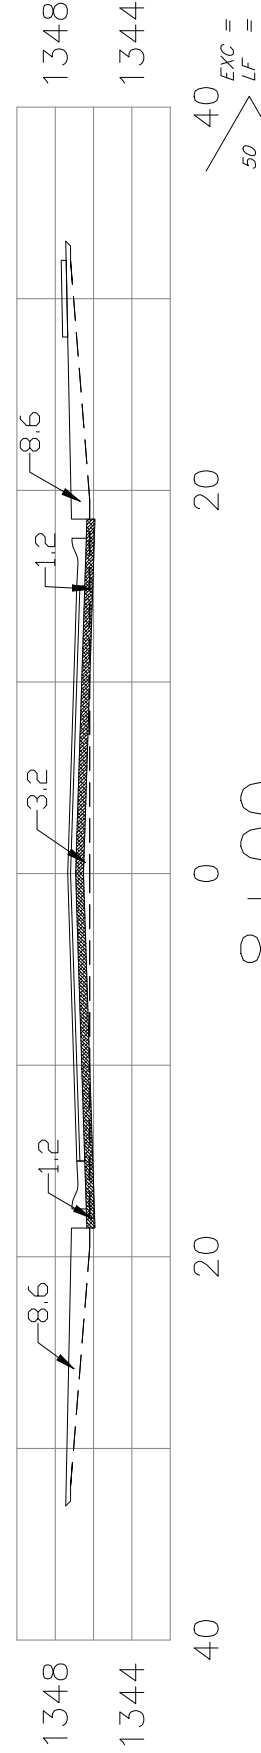


8+00

EXC = 4.3
LF = 32.2
CF = 6.1

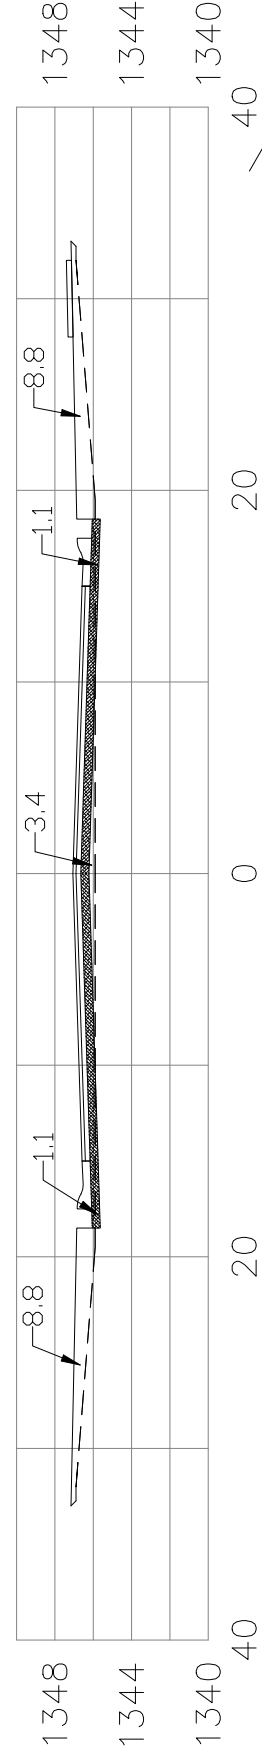


7+84.95

EXC = 0.9
LF = 10.3
CF = 2.3

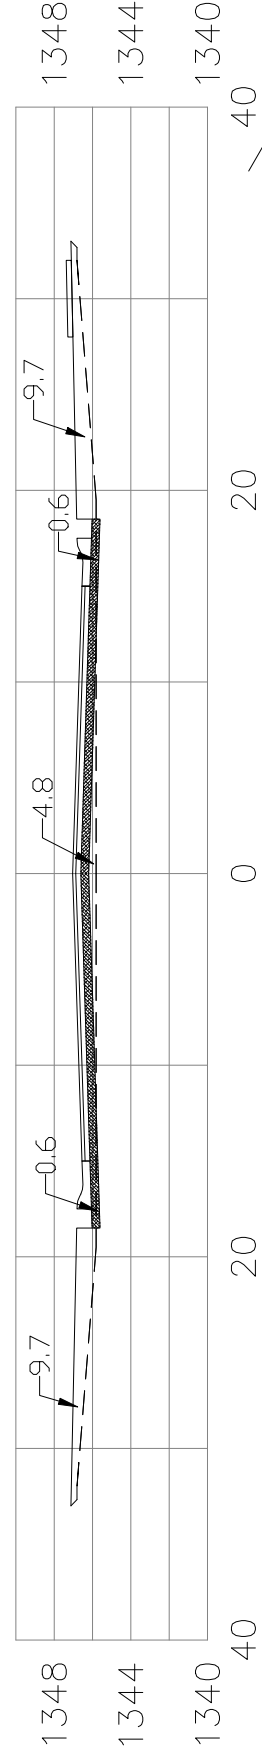


7+50

EXC = 3.2
LF = 22.4
CF = 4.3

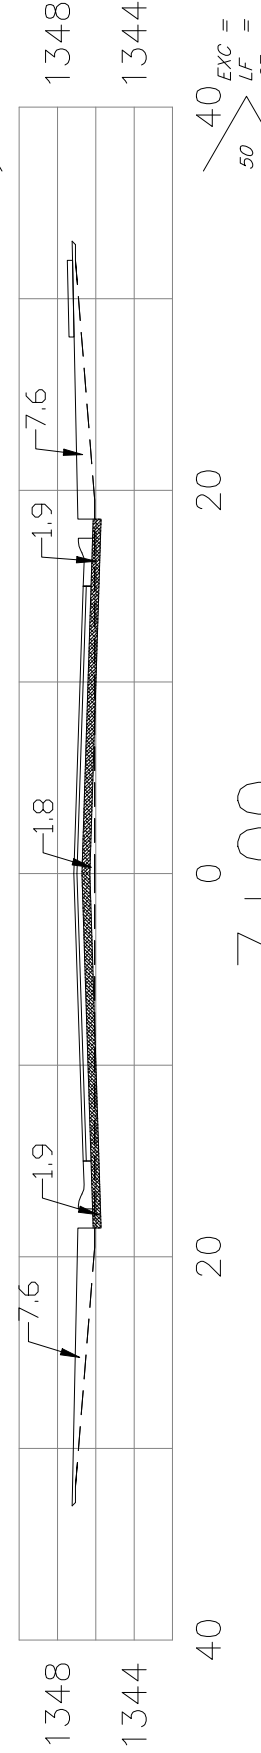

7+00

EXC = 9.8
LF = 25.0
CF = 2.1

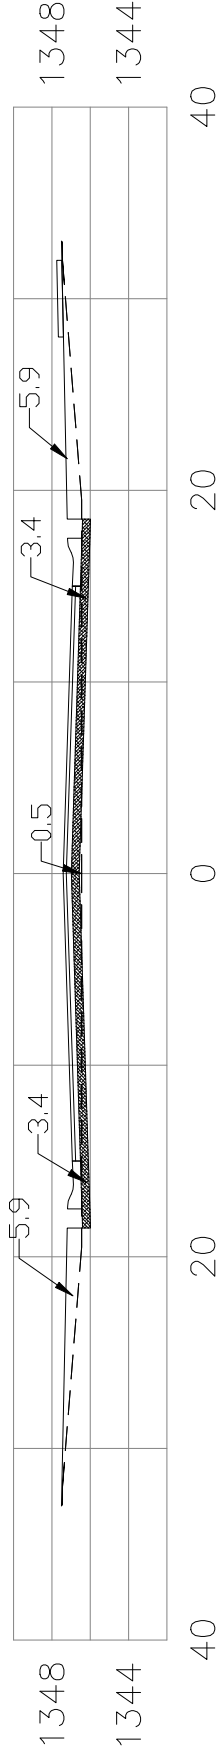

Sheet Totals:

Excavation	=	68.9	C.Y.
Loose Fill	=	249.0	C.Y.
Compacted Fill	=	35.3	C.Y.

