



14+91.93

58.07
 $EXC = 38.6$
 $LF = 10.5$
 $CF = 0.0$

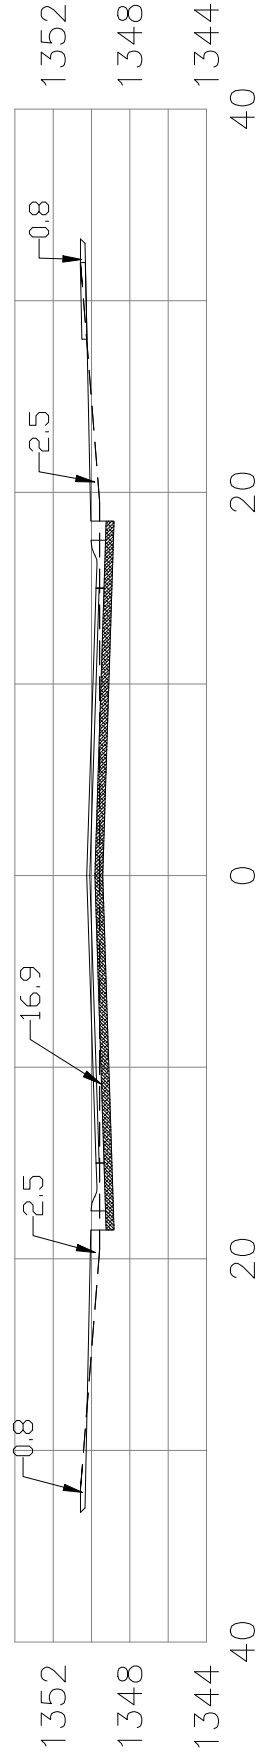


14+50.52

41.41
 $EXC = 29.1$
 $LF = 7.4$
 $CF = 0.0$

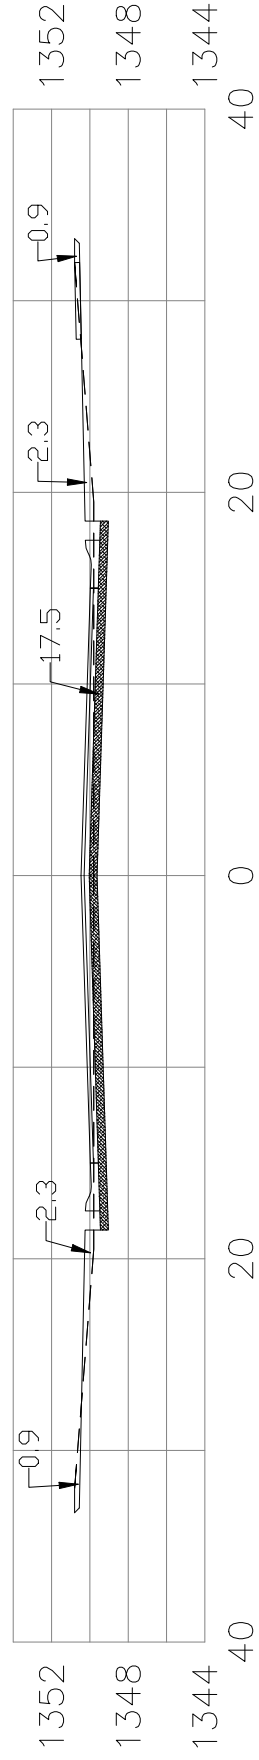


14+19.84

30.68
 $EXC = 21.8$
 $LF = 5.3$
 $CF = 0.0$

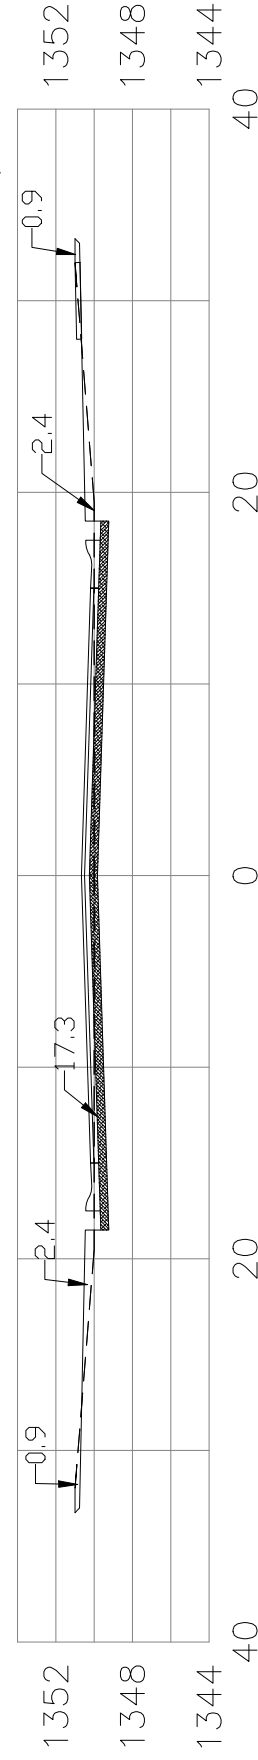


13+89.24

30.60
 $EXC = 22.6$
 $LF = 5.1$
 $CF = 0.0$

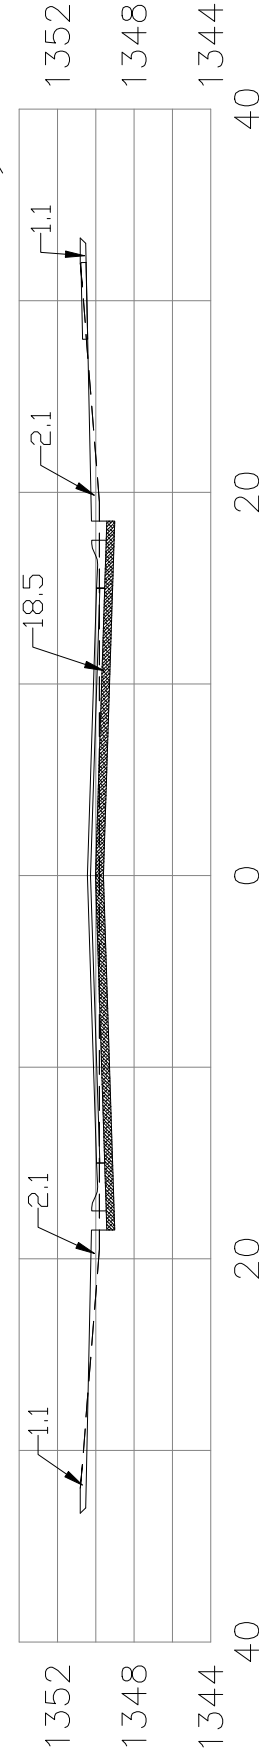


13+50

39.24
 $EXC = 27.6$
 $LF = 7.3$
 $CF = 0.0$

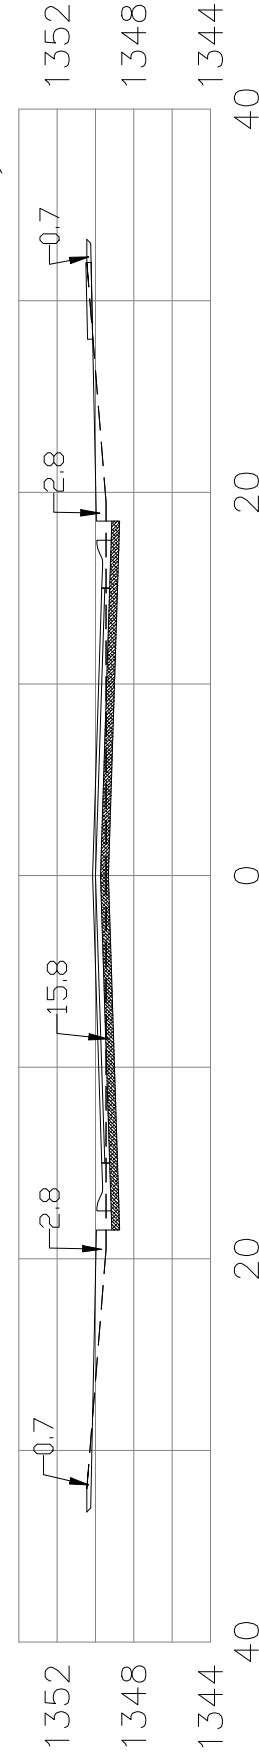


13+09.12

41.88
 $EXC = 24.4$
 $LF = 9.6$
 $CF = 0.0$

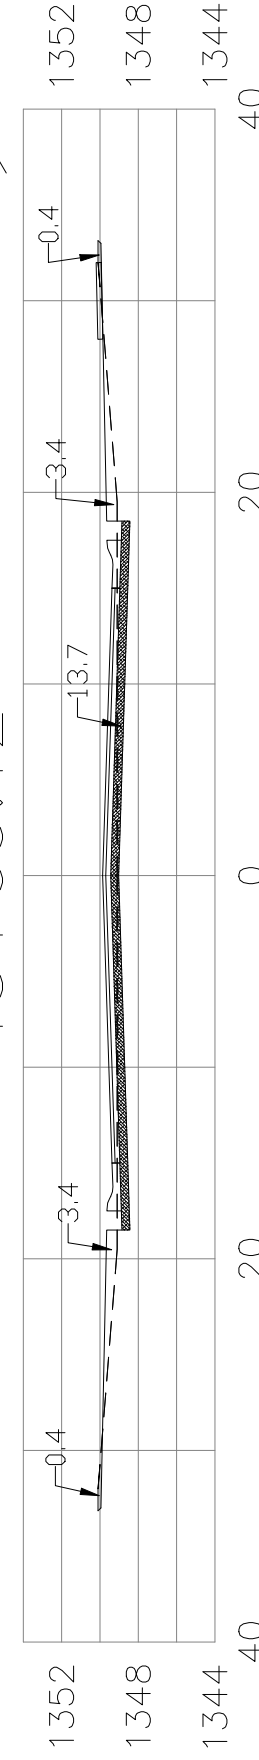

12+50

59.12
 $EXC = 29.1$
 $LF = 16.2$
 $CF = 0.0$

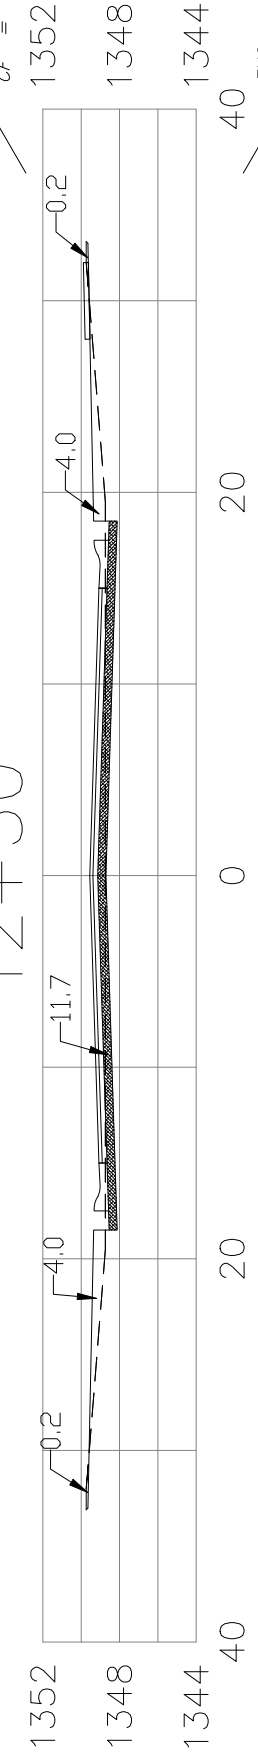


12+00

50
 $EXC = 16.0$
 $LF = 15.7$
 $CF = 0.0$



11+50

50
 $EXC = 32.8$
 $LF = 18.1$
 $CF = 0.2$

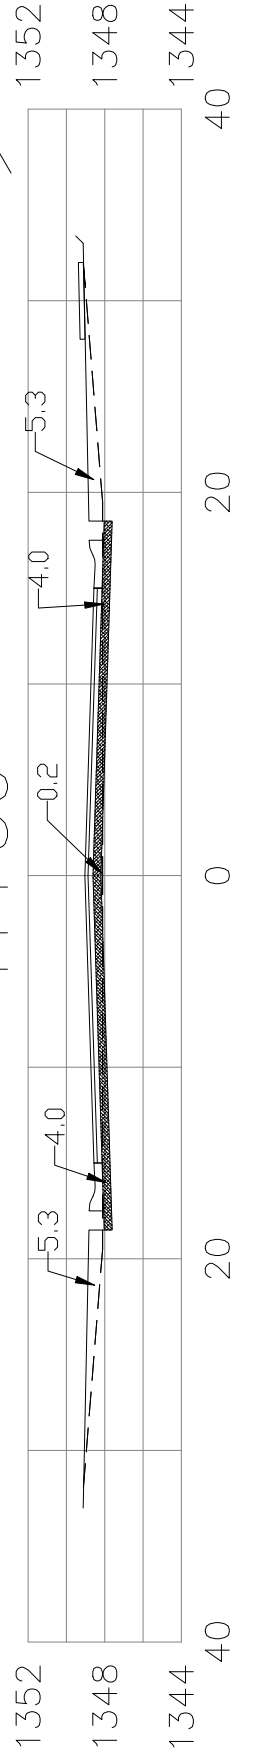

Sheet Totals:

Excavation = 242.0 C.Y.
 Loose Fill = 95.2 C.Y.
 Compacted Fill = 0.2 C.Y.

