



18+93.79

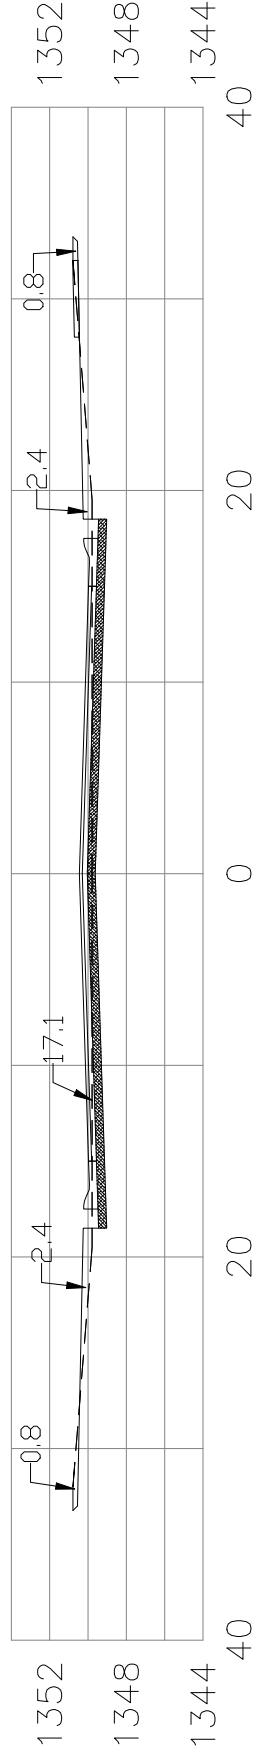

EXC = 30.0
LF = 7.9
CF = 0.0

43.79


18+50

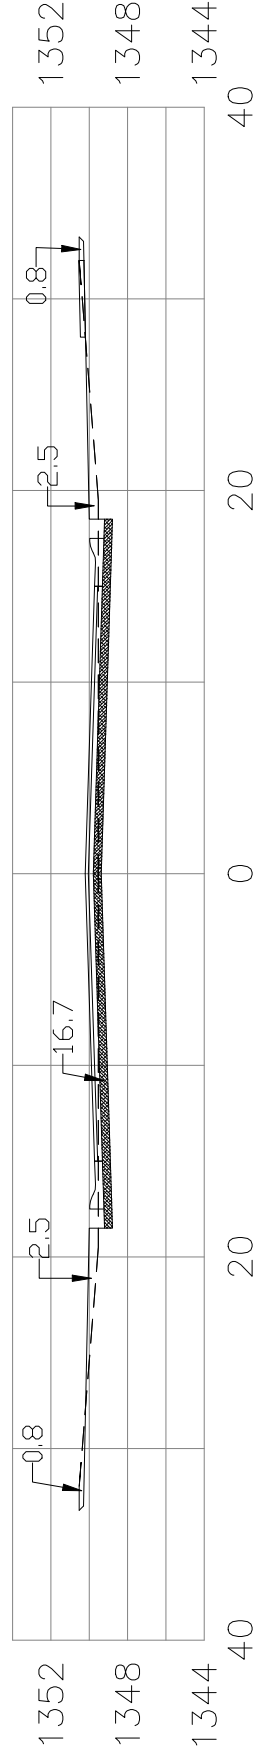

EXC = 33.5
LF = 9.4
CF = 0.0

50


18+00

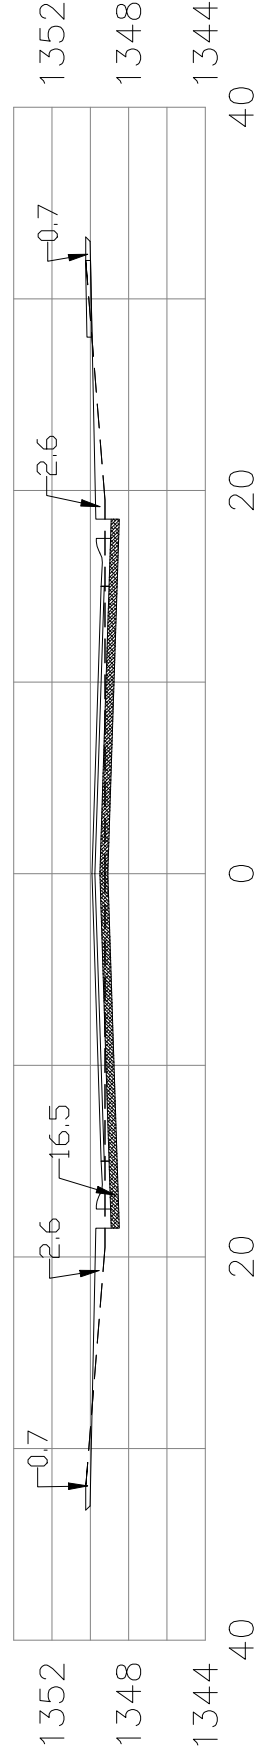

EXC = 32.6
LF = 9.6
CF = 0.0

50


17+50

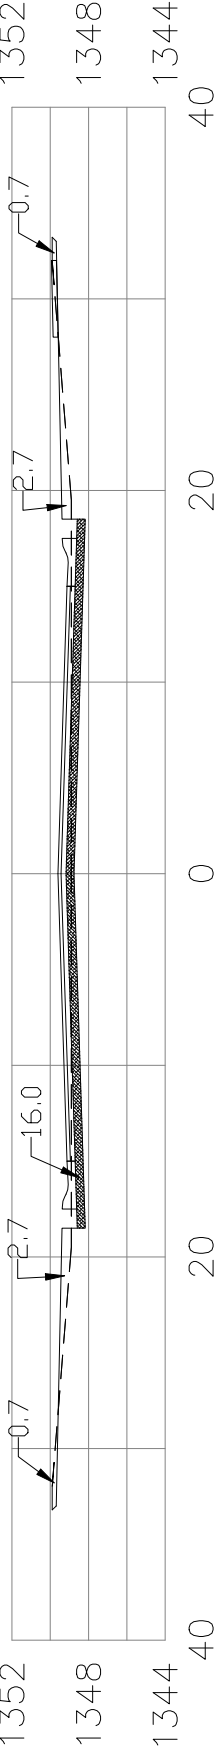

EXC = 36.8
LF = 12.6
CF = 0.0

59.72


16+90.28

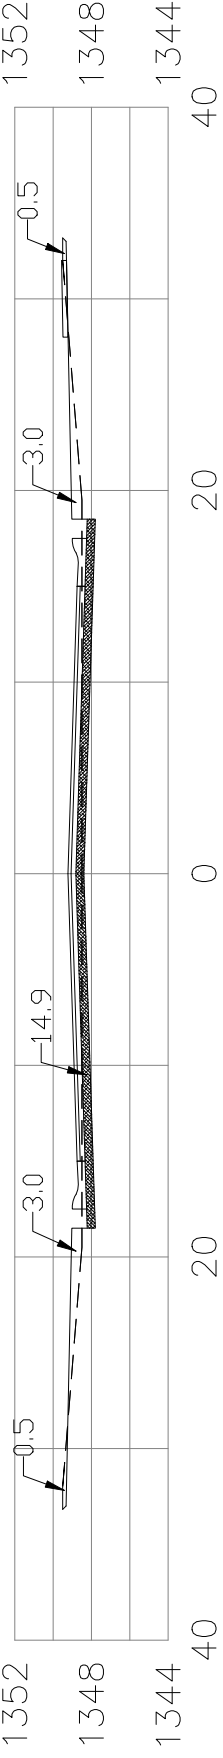

EXC = 26.1
LF = 8.1
CF = 0.0

40.28


16+50

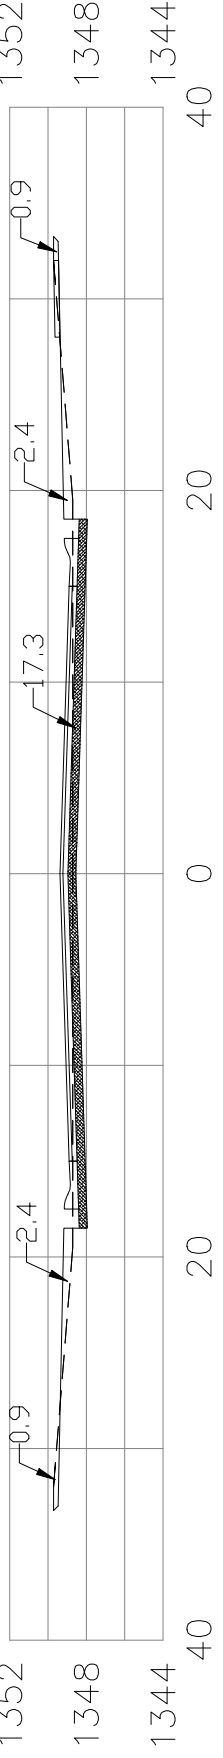

EXC = 35.7
LF = 8.7
CF = 0.0

50


16+00

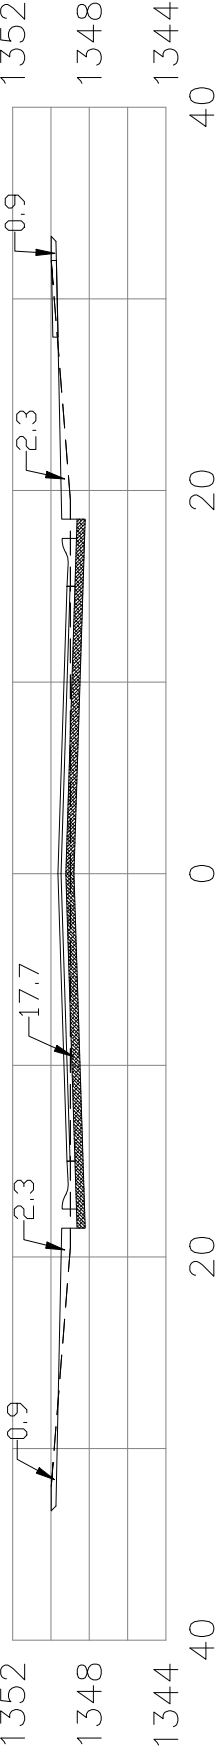

EXC = 35.9
LF = 8.7
CF = 0.0

50

15+50

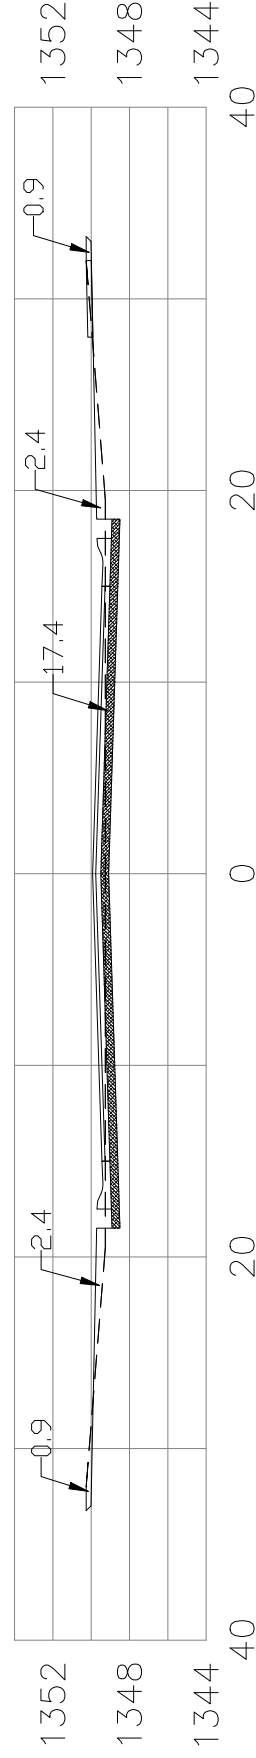

Sheet Totals:

Excavation = 230.6 C.Y.
Loose Fill = 65.0 C.Y.
Compacted Fill = 0 C.Y.

