



3+50

EXC = 35.6  
LF = 8.9  
CF = 0.0

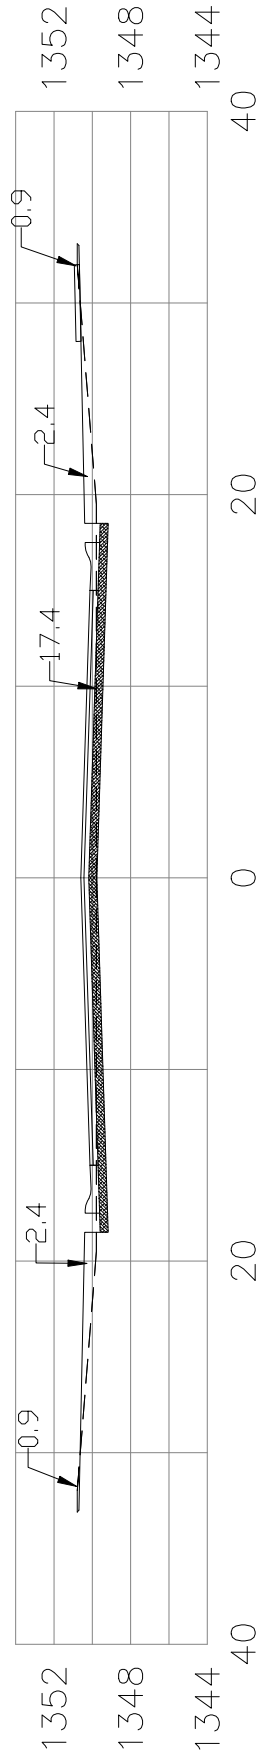


3+00

EXC = 35.6  
LF = 8.9  
CF = 0.0

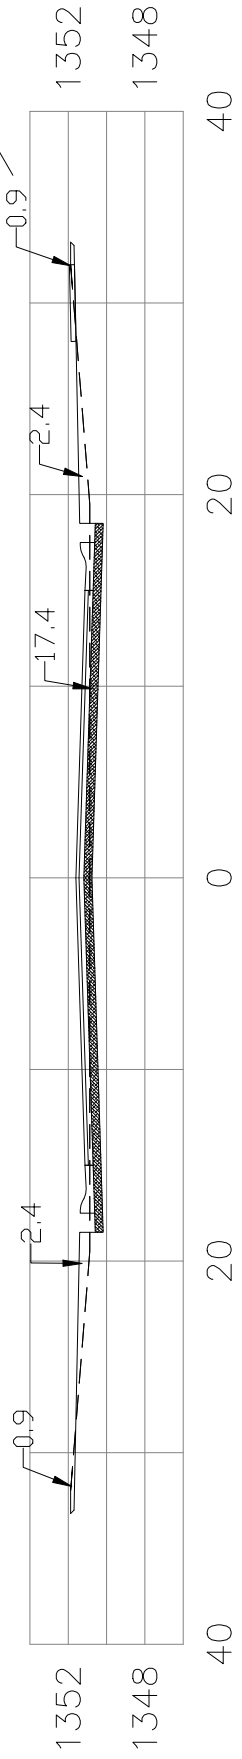


2+57.16

EXC = 30.5  
LF = 7.6  
CF = 0.0

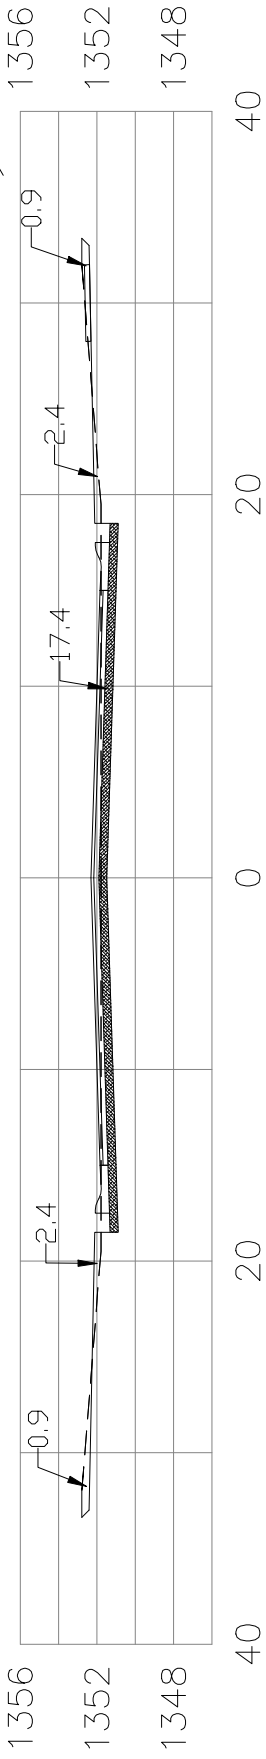


2+00

EXC = 40.6  
LF = 10.2  
CF = 0.0

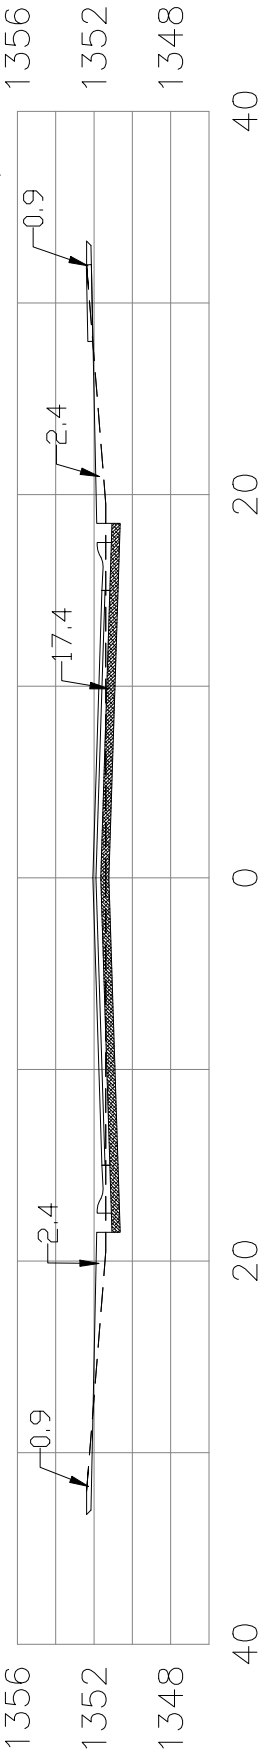


1+50

EXC = 35.6  
LF = 8.9  
CF = 0.0

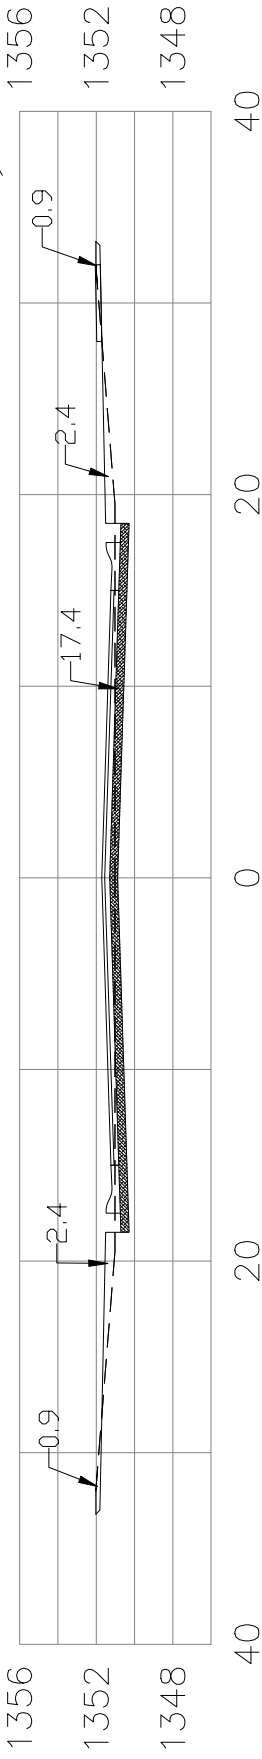


1+00

EXC = 35.6  
LF = 8.9  
CF = 0.0

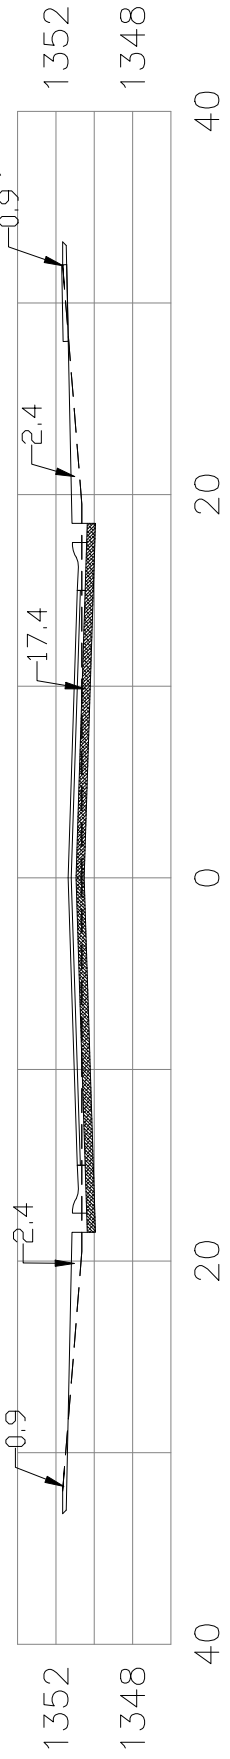


0+50

EXC = 35.6  
LF = 8.9  
CF = 0.0

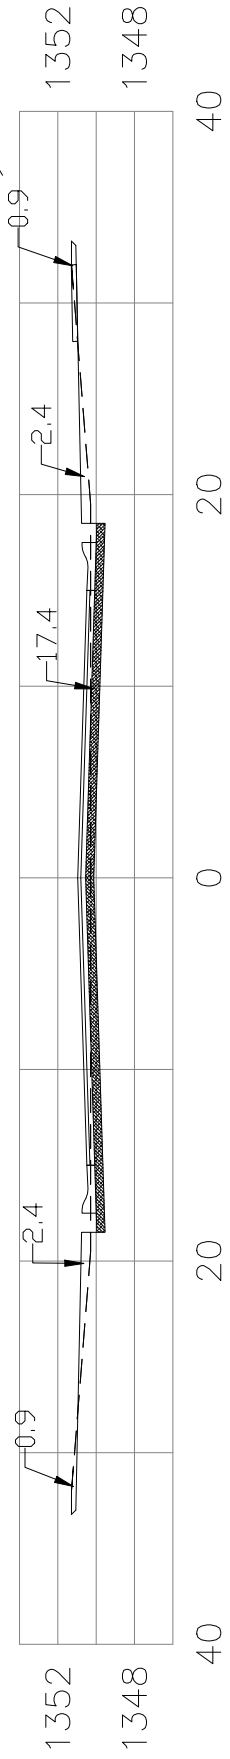

0+37

EXC = 9.2  
LF = 2.3  
CF = 0.0

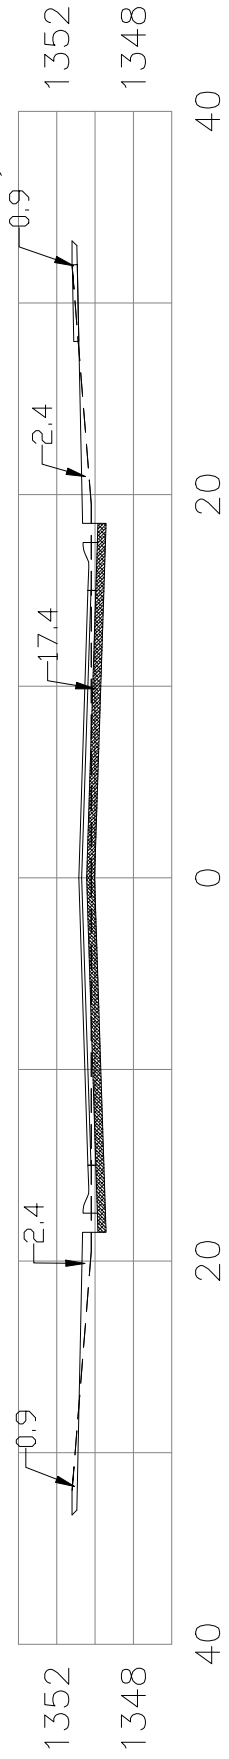

Sheet Totals:

Excavation = 258.3 C.Y.  
 Loose Fill = 64.6 C.Y.  
 Compacted Fill = 0 C.Y.

