



Subdivision Bench Marks				
No.	Street and Station	From CL	Description	Elevation
6	Emerald Bay, Sta. 25+99.25	17.50' Lt.	PC on the south side of Emerald Bay.	

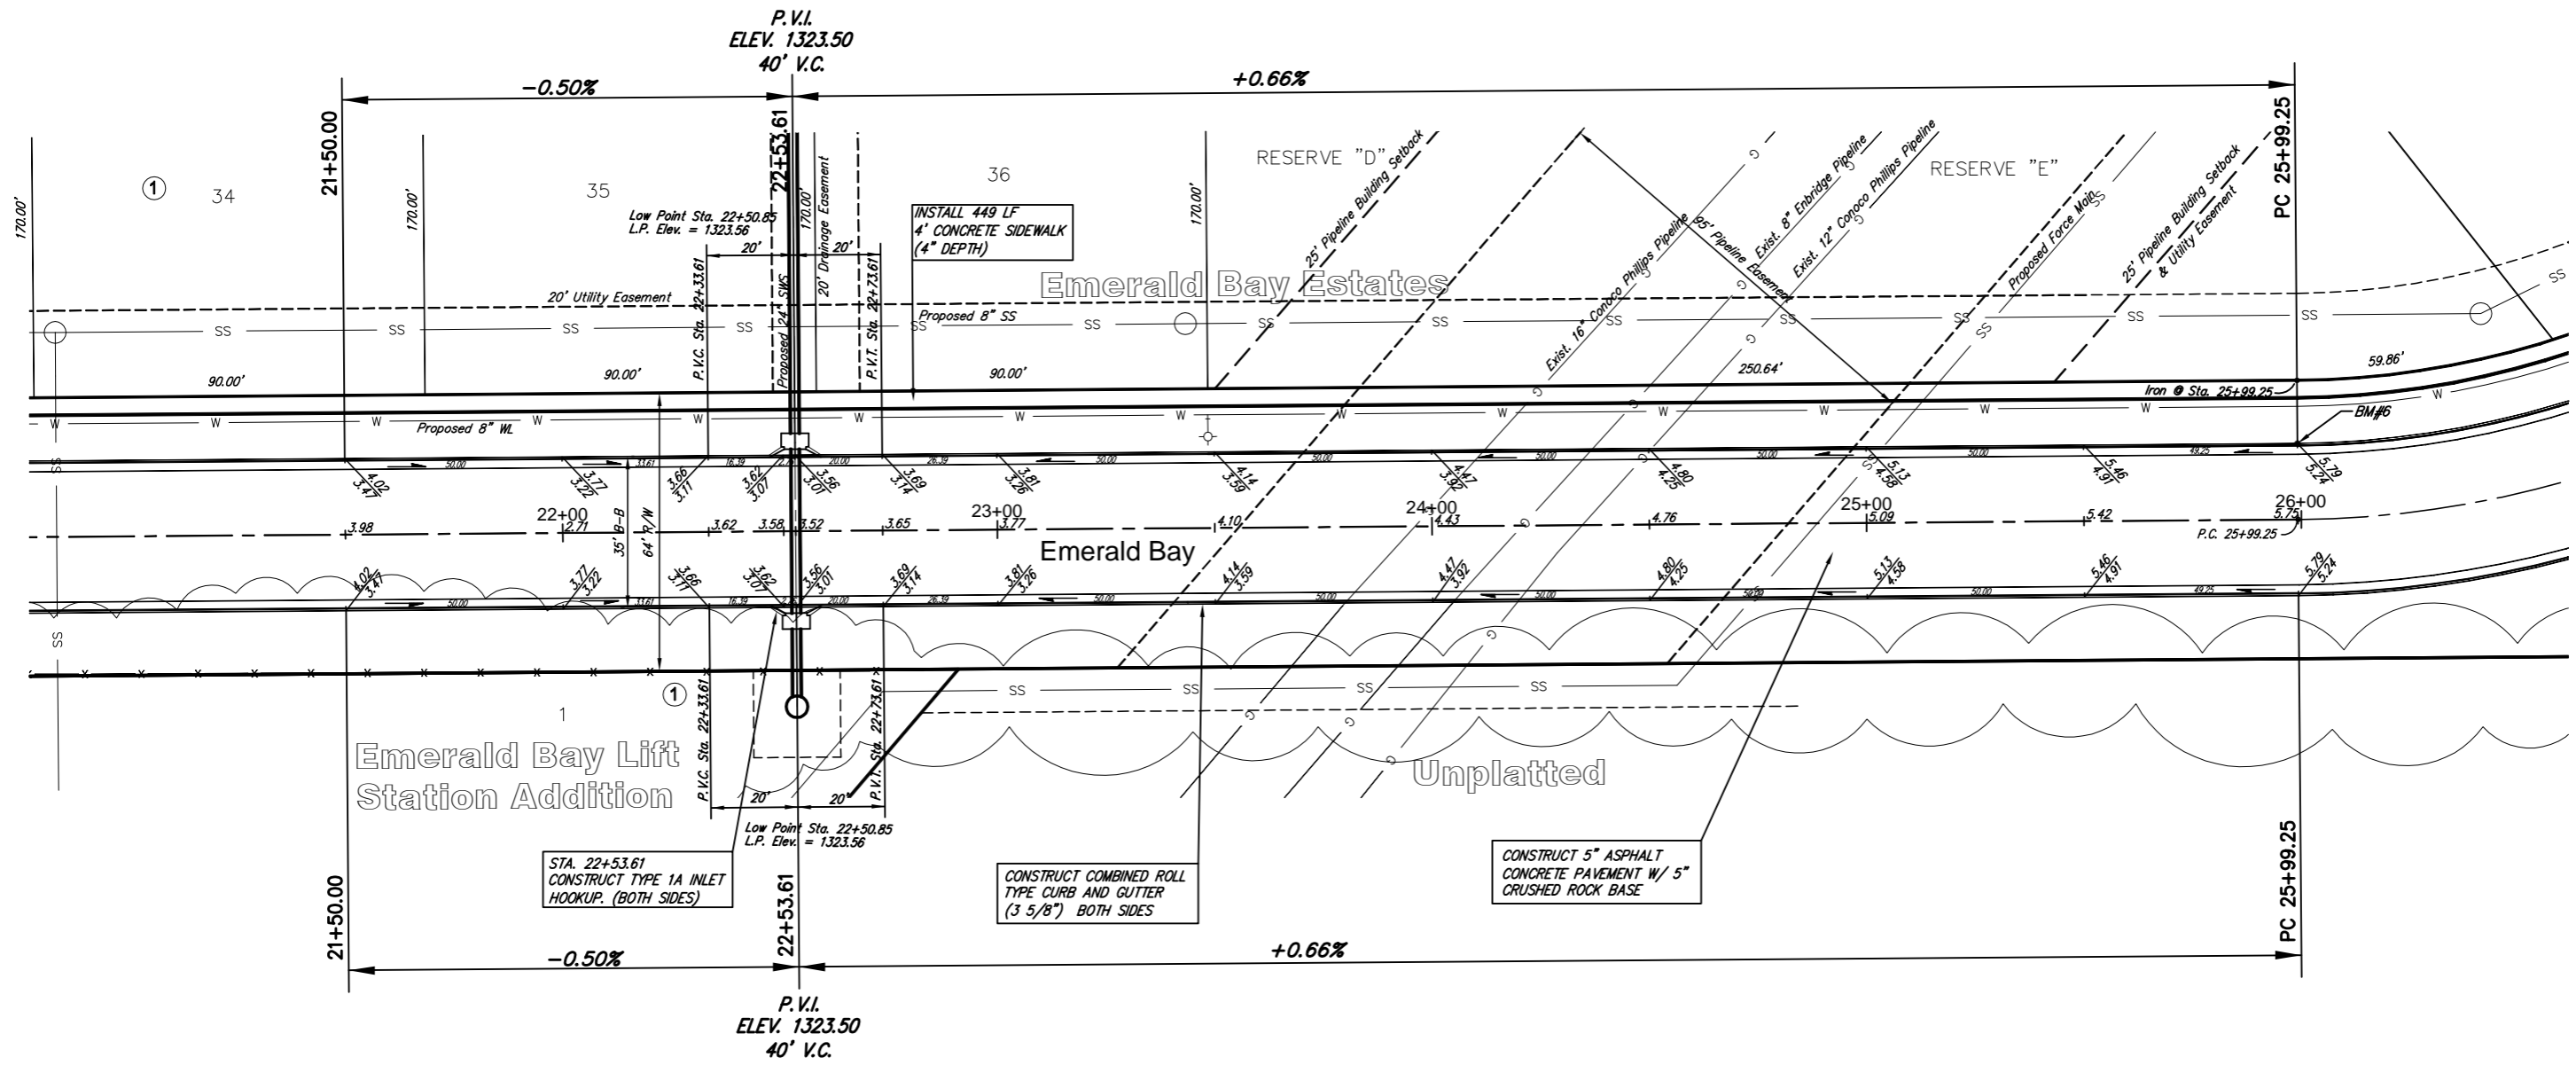

NOTE: ROLL TYPE CURB AND GUTTER TO BE CONSTRUCTED ALONG PAVEMENT DEPICTED ON THIS SHEET



Emerald Bay Estates Addition - Phase 1, Paving Improvements
Emerald Bay
WICHITA, KANSAS



Ruggles & Bohm, P.A.
 Engineering, Surveying, Land Planning
 924 North Main
 Wichita, Kansas 67203
 www.rbkansas.com

DESIGN: **AML**
 DRAWN: **MLP**
 REVIEW: **UTILITY**

PROJECT NUMBER: **472-84364**
 DATE: **Jan. 17, 2006**

REVISIONS: 2006E
 SHEET: **8** OF **54**