


Subdivision Bench Marks

No.	Street and Station	From CL	Description	Elevation
10	Bayside Ct., Sta. 46+37.56	14.50' Lt.	South Curb Return of the cul-de-sac of Bayside Ct.	




NOTE: ROLL TYPE CURB AND GUTTER TO BE CONSTRUCTED ALONG PAVEMENT DEPICTED ON THIS SHEET

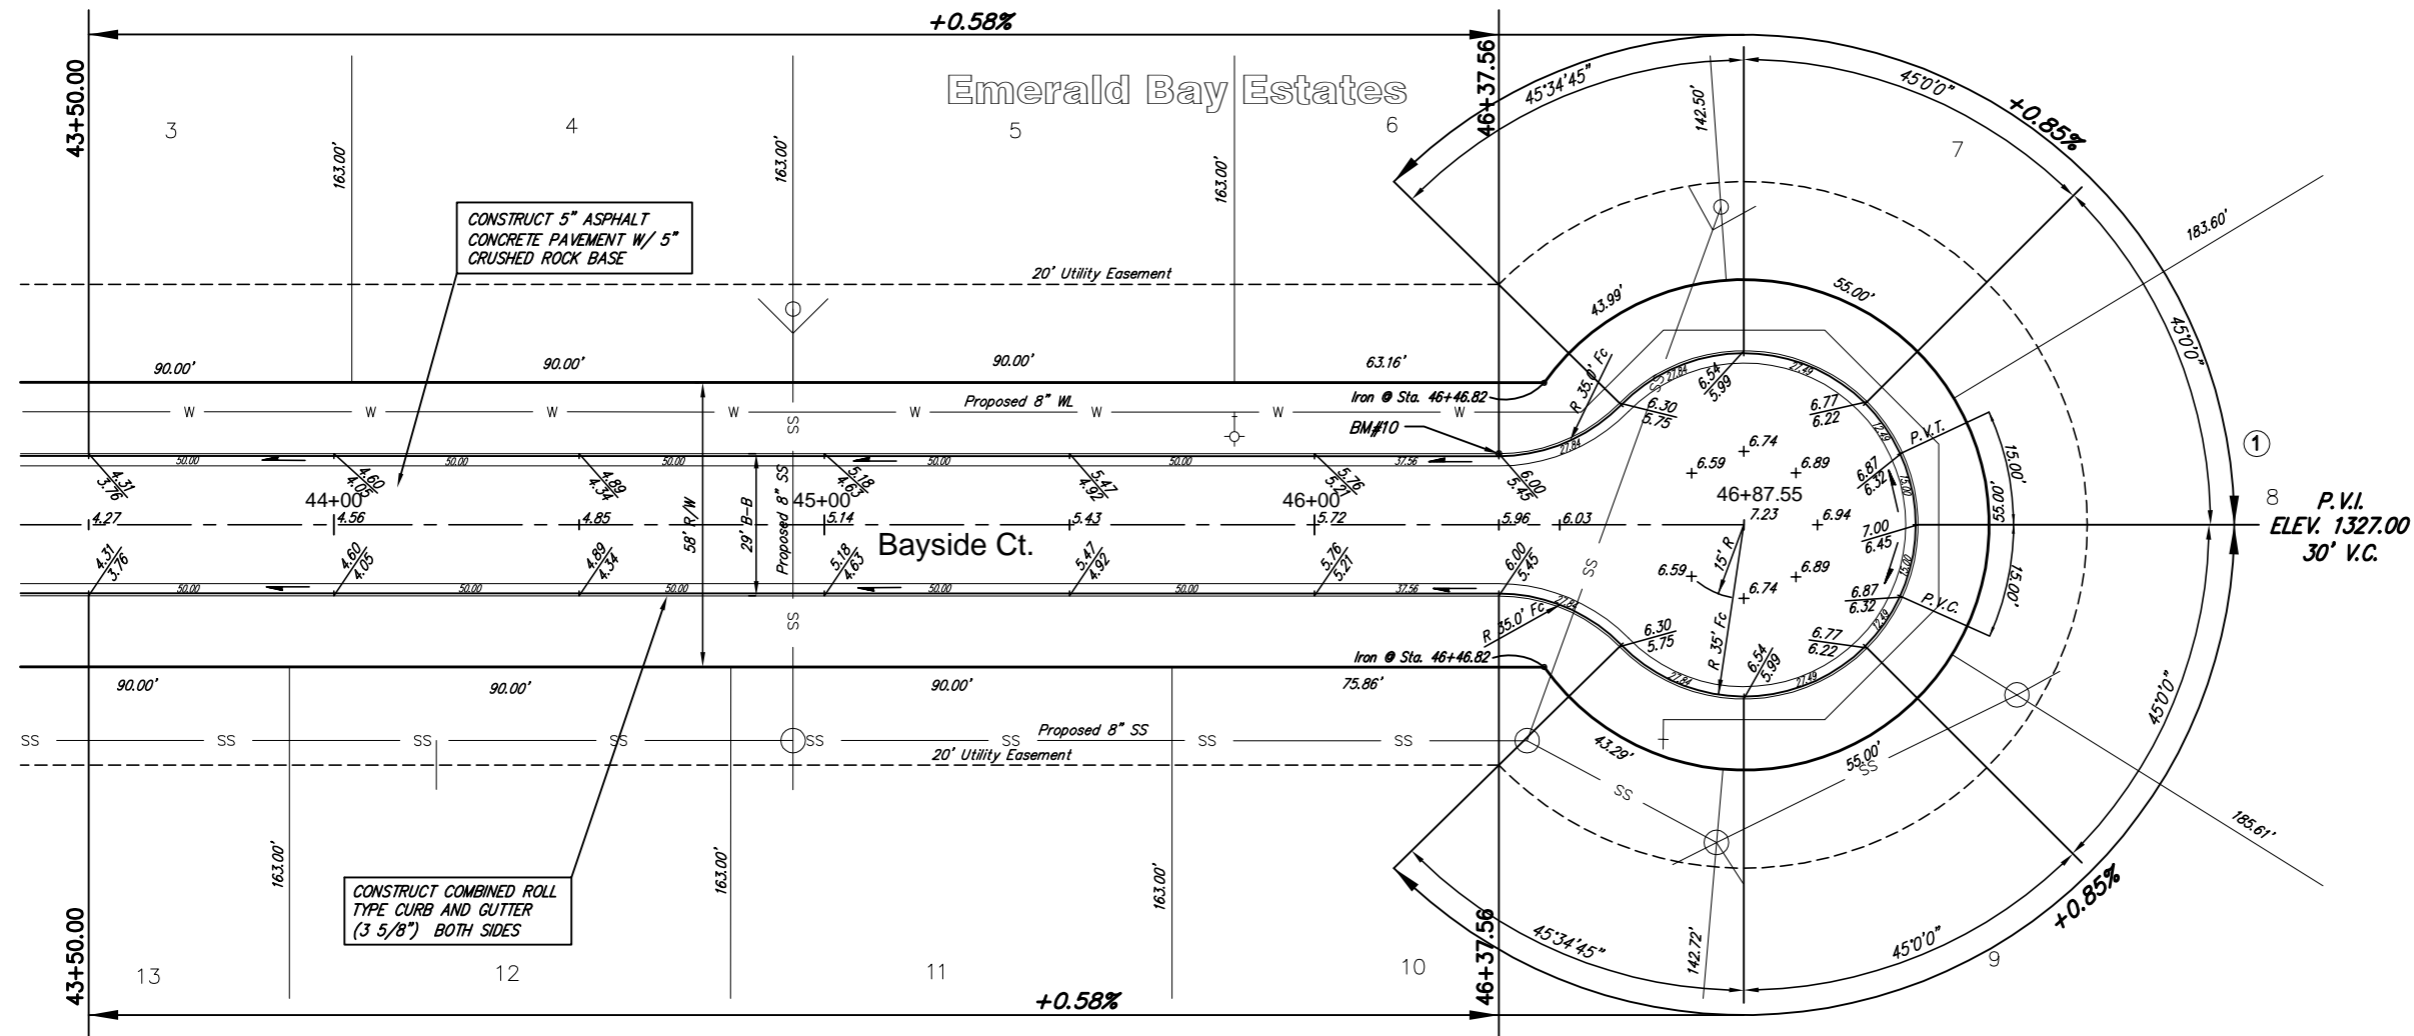

SCALE 1" = 20'
IRON = •

Emerald Bay Estates Addition - Phase 1, Paving Improvements
Bayside Court
WICHITA, KANSAS

	Ruggles & Bohm, P.A. Engineering, Surveying, Land Planning		DESIGN: AML
	924 North Main Wichita, Kansas 67203 www.rbkansas.com		(316) 264-8008 (316) 264-4621 fax E-mail: info@rbkansas.com
DRAWING FILE: paving {Bayside Circle 2}		PROJECT NUMBER: 472-84364	SHEET: 13 OF 54 DATE: Jan. 17, 2006