


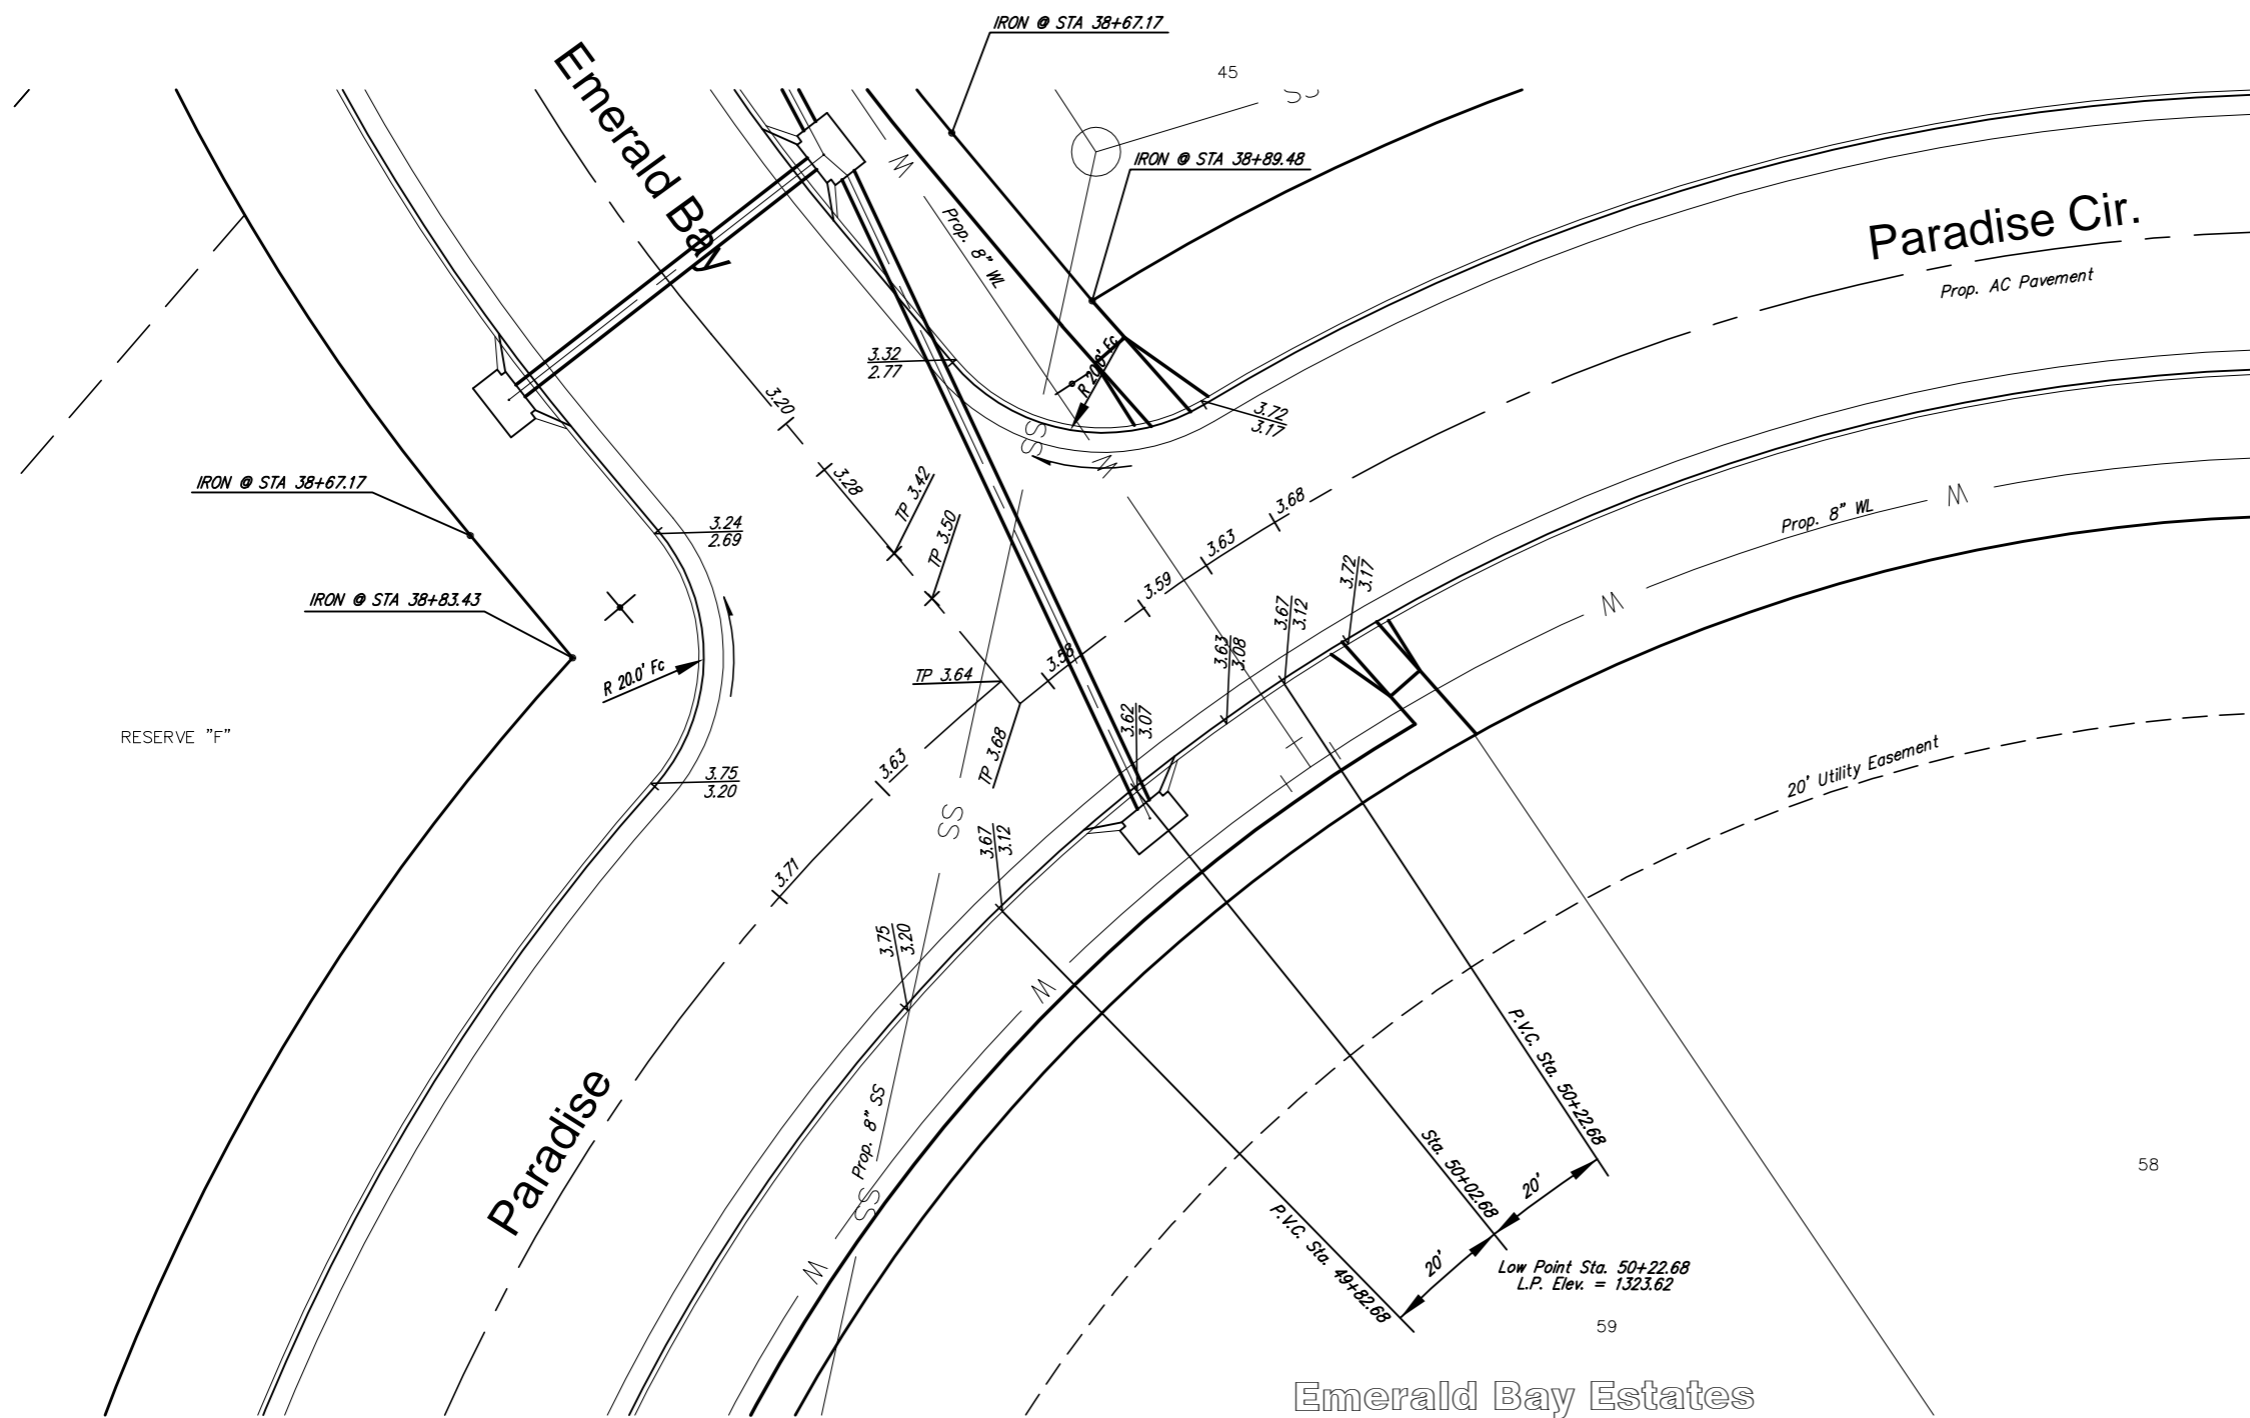

SCALE 1" = 10'  
IRON = •



NOTE: ROLL TYPE CURB AND GUTTER TO BE CONSTRUCTED ALONG PAVEMENT DEPICTED ON THIS SHEET

Emerald Bay Estates Addition - Phase 1, Paving Improvements  
Paradise - Paradise Cir. - Emerald Bay  
WICHITA, KANSAS

	<b>Ruggles &amp; Bohm, P.A.</b> Engineering, Surveying, Land Planning		DESIGN: AML	17 OF 54
	924 North Main Wichita, Kansas 67203 www.rbkansas.com		(316) 264-8008 (316) 264-4621 fax E-mail: info@rbkansas.com	
DRAWING FILE: paving {Bayside Cir-West}		PROJECT NUMBER: 472-84364		DATE: Jan. 17, 2006