




SCALE 1" = 20'
IRON = •

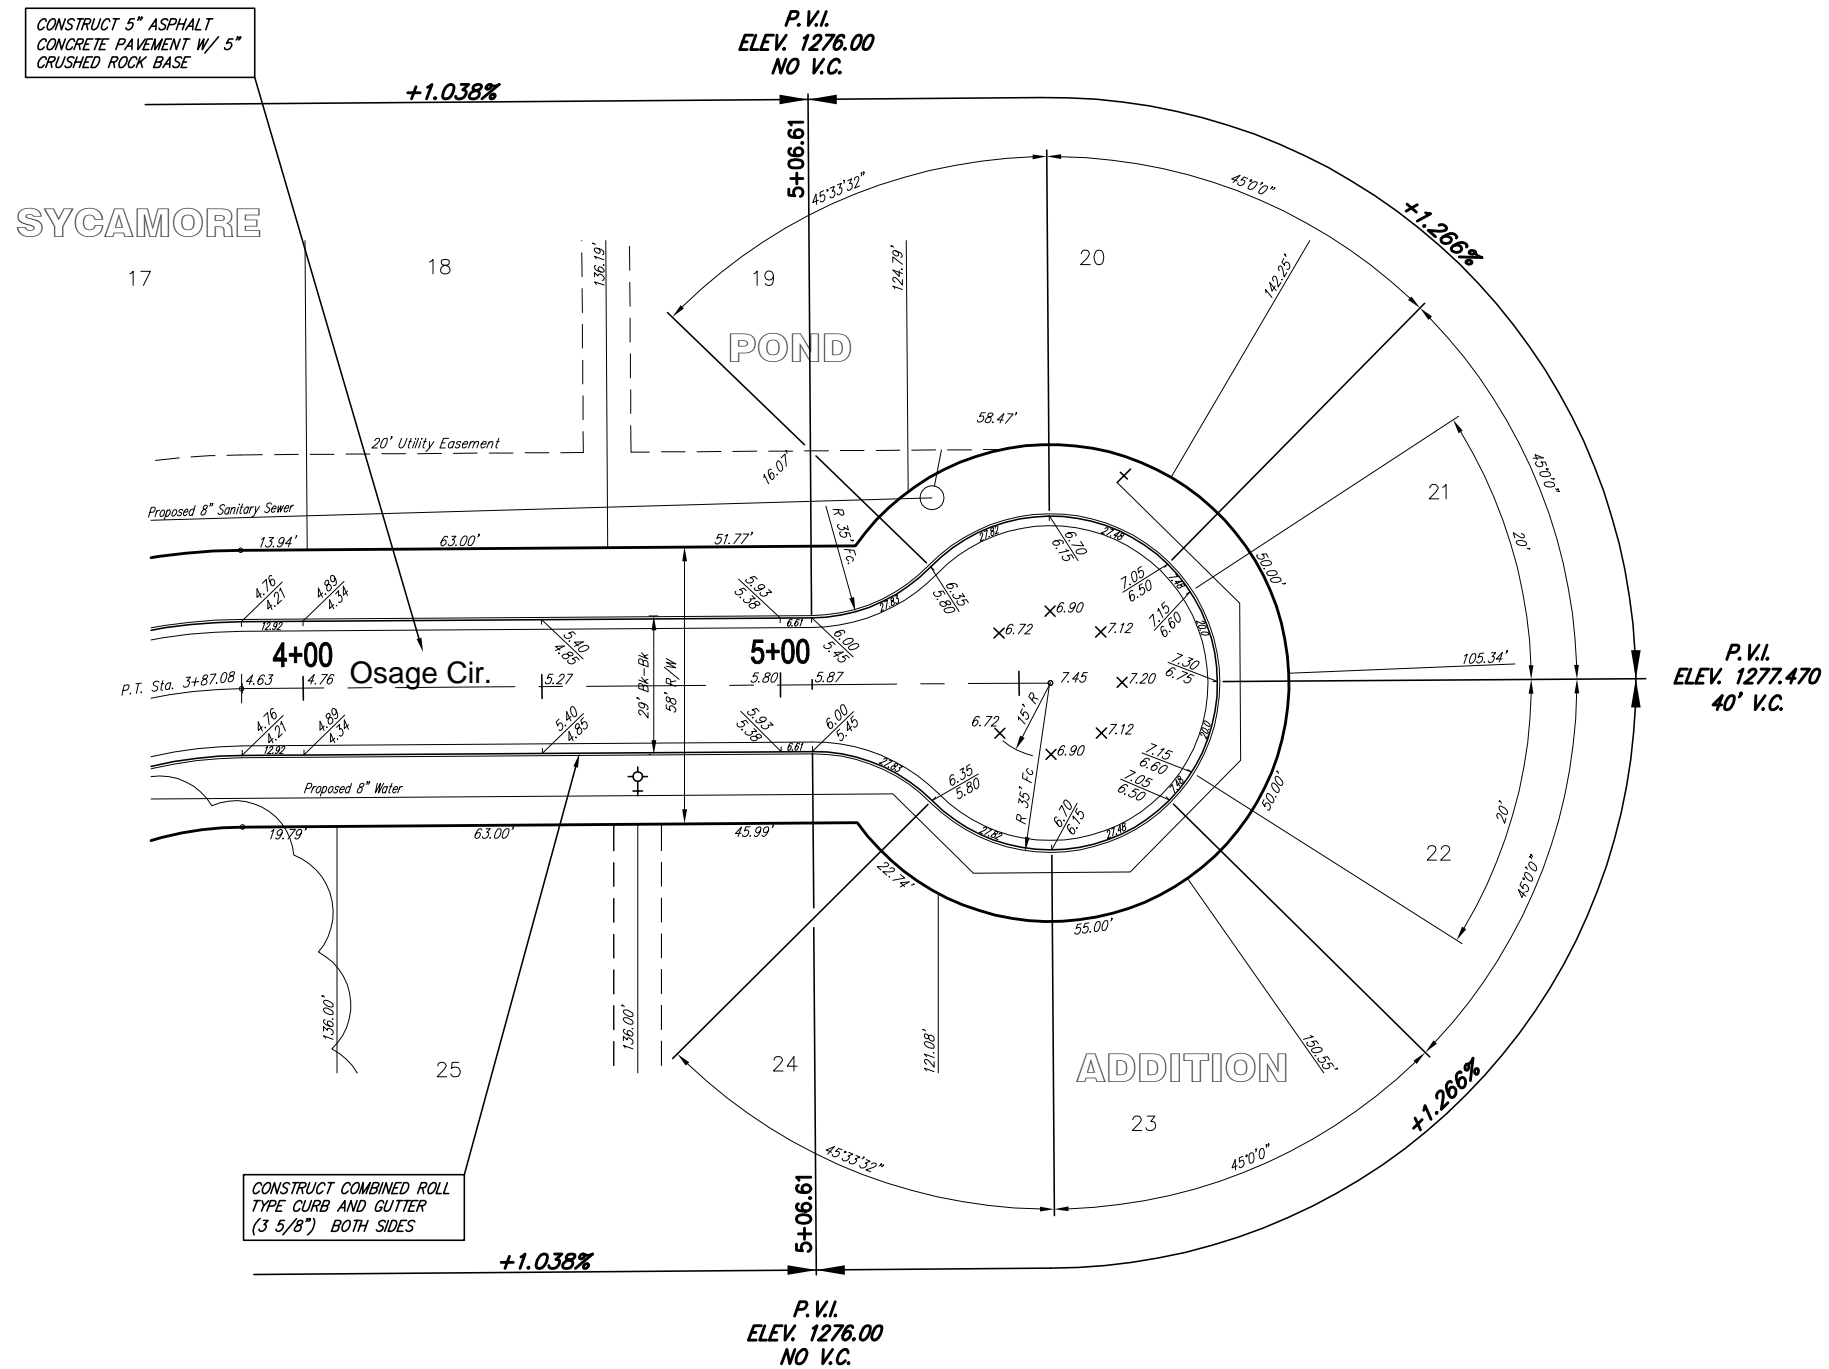

CONSTRUCT 5" ASPHALT
CONCRETE PAVEMENT W/ 5"
CRUSHED ROCK BASE


SYCAMORE

POND

CONSTRUCT COMBINED ROLL
TYPE CURB AND GUTTER
(3 5/8") BOTH SIDES

ADDITION

NOTE: ROLL TYPE CURB AND
GUTTER TO BE CONSTRUCTED ALONG
PAVEMENT DEPICTED ON THIS SHEET

Sycamore Pond Addition, Paving Improvements Osage Circle WICHITA, KANSAS			
	Ruggles & Bohm, P.A. Engineering, Surveying, Land Planning		
	924 North Main Wichita, Kansas 67203 www.rbkansas.com	(316) 264-8008 (316) 264-4621 fax E-mail: info@rbkansas.com	
DRAWING FILE paving {Osage Cir - 2}	PROJECT NUMBER 472-84416	DATE Sept. 20, 2006	DESIGN EJG DRAWN RA REVIEW UTILITY SHEET 8 OF 16