


CONSTRUCTION PLANS FOR WATER DISTRIBUTION SYSTEM IMPROVEMENTS

CITY OF WICHITA PROJECT NO. 448-90303
OCA #735380

TO SERVE

PARKSTONE ADDITION THE CITY OF WICHITA, KANSAS SEDGWICK COUNTY, KANSAS

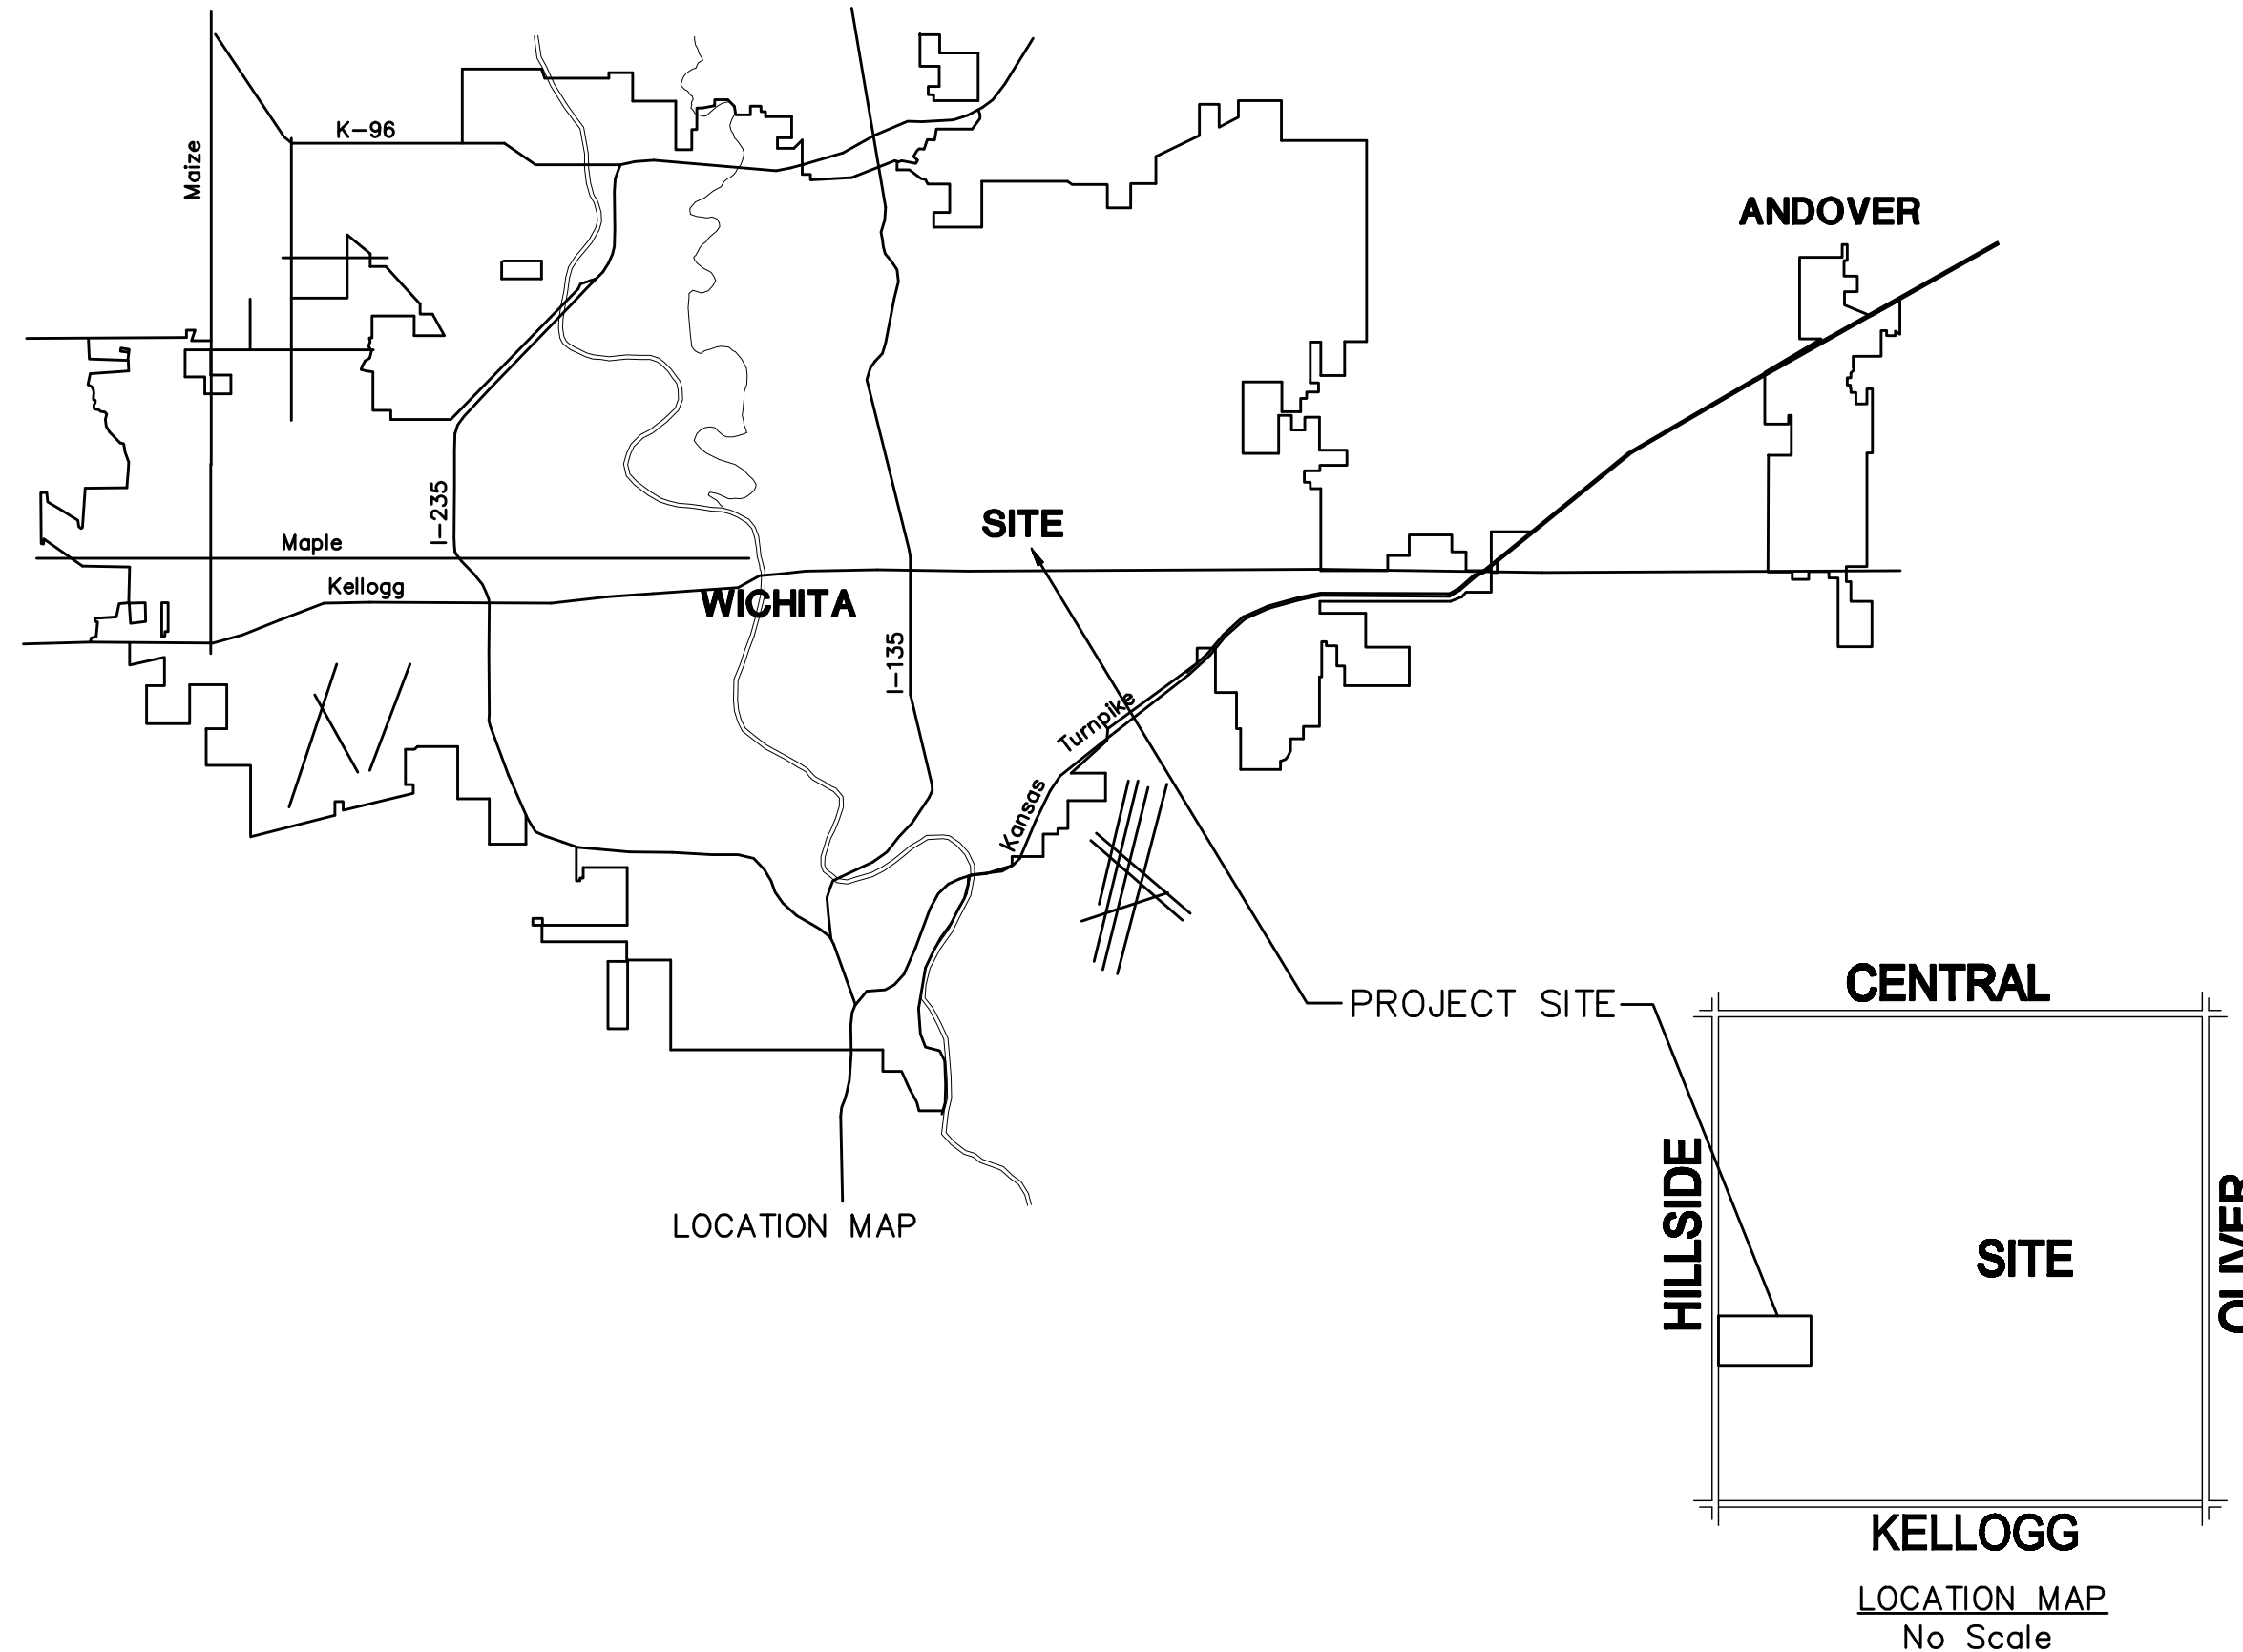

INDEX OF SHEETS

SHEET NO. 1	TITLE SHEET
SHEET NO. 2	KEY MAP
SHEET NO. 3	STANDARD DETAILS
SHEET NO. 4	SERVICE LINE DETAILS
SHEET NO. 5-7	PLAN PROFILE
SHEET NO. 8	PLAT

OCTOBER 2007
PLANS PREPARED BY



POE & ASSOCIATES, INC.
CONSULTING ENGINEERS
5940 E. Central, Suite 200 • Wichita, KS 67208-4242
Phone 316/685-4114 • FAX 316/685-4444

