



EXC = 24.5  
LF = 7.0  
CF = 0.0

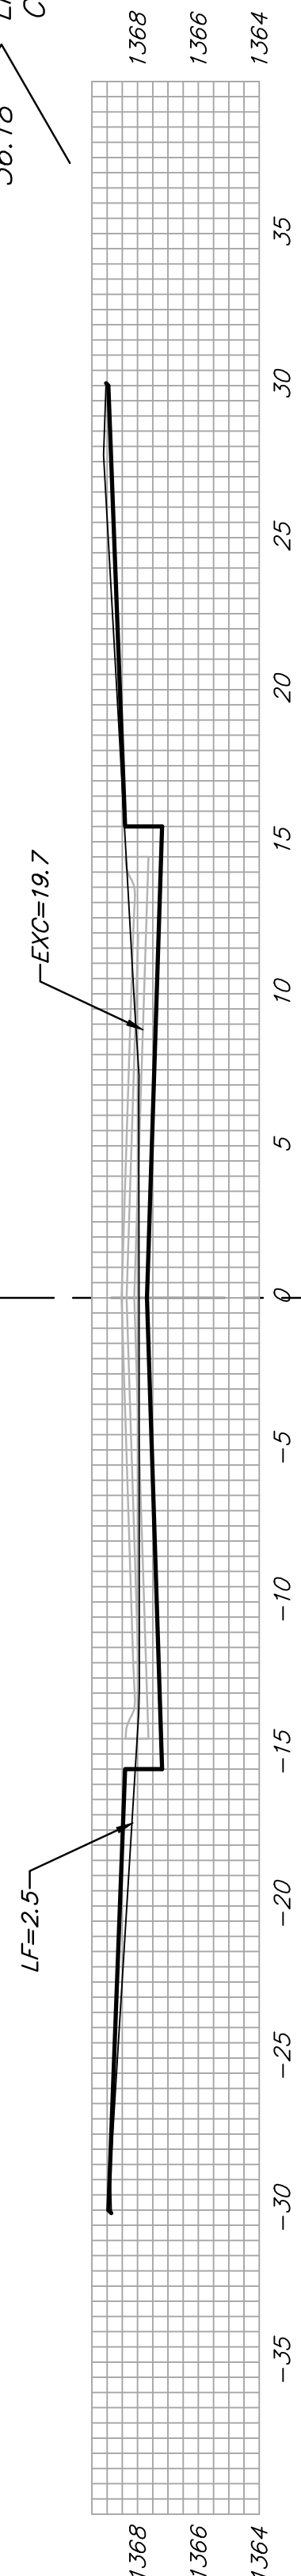


5+50

EXC = 28.9  
LF = 11.2  
CF = 0.0

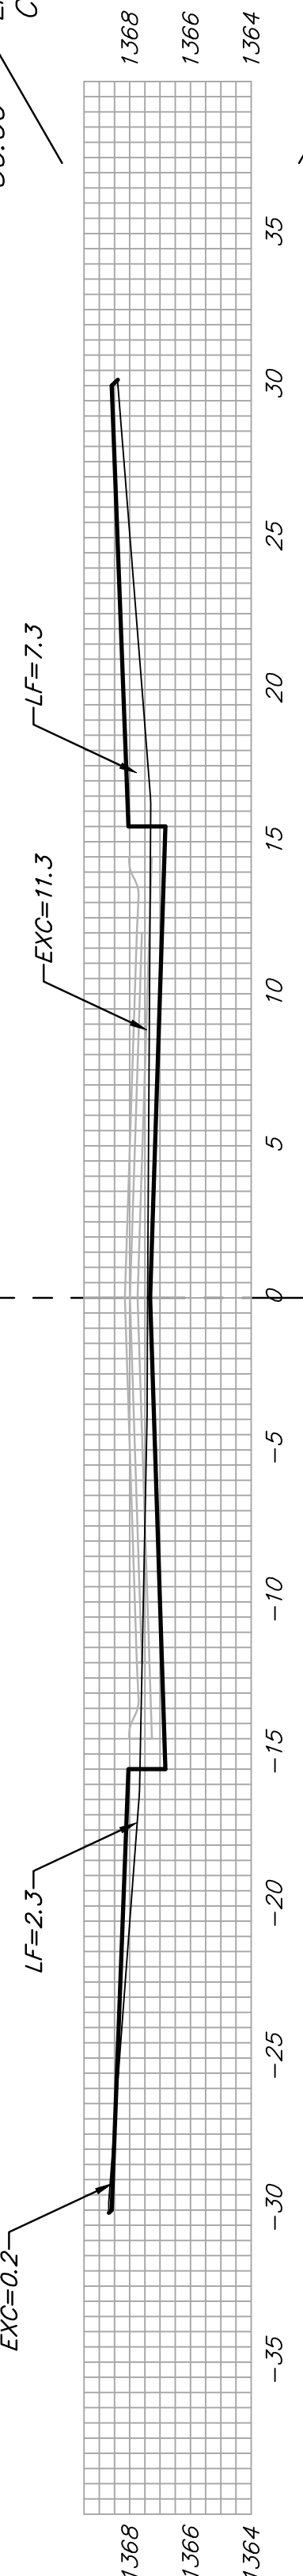


5+40

EXC = 20.1  
LF = 20.1  
CF = 0.0

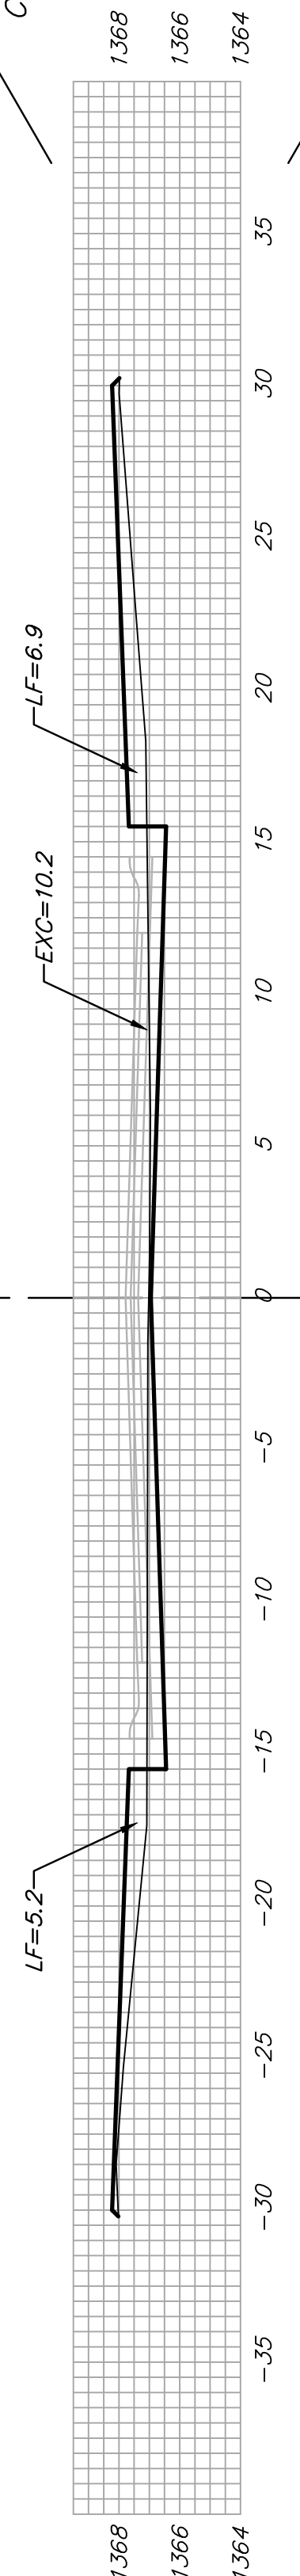


4+50

EXC = 20.6  
LF = 22.1  
CF = 0.0

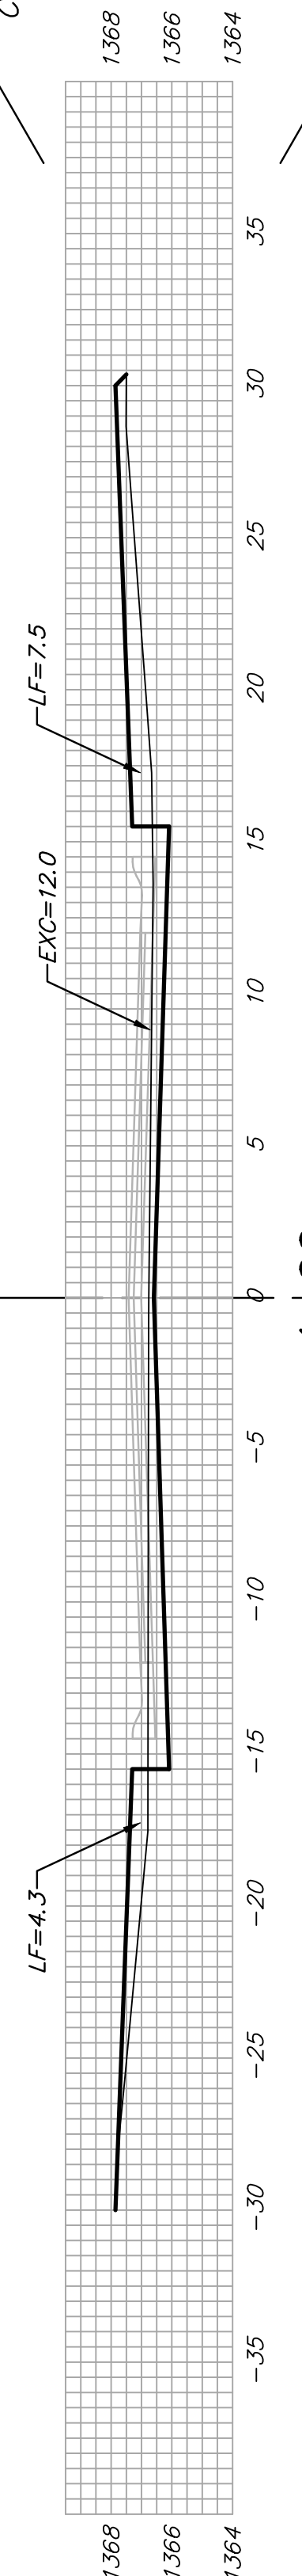


4+40

EXC = 28.7  
LF = 17.3  
CF = 0.0

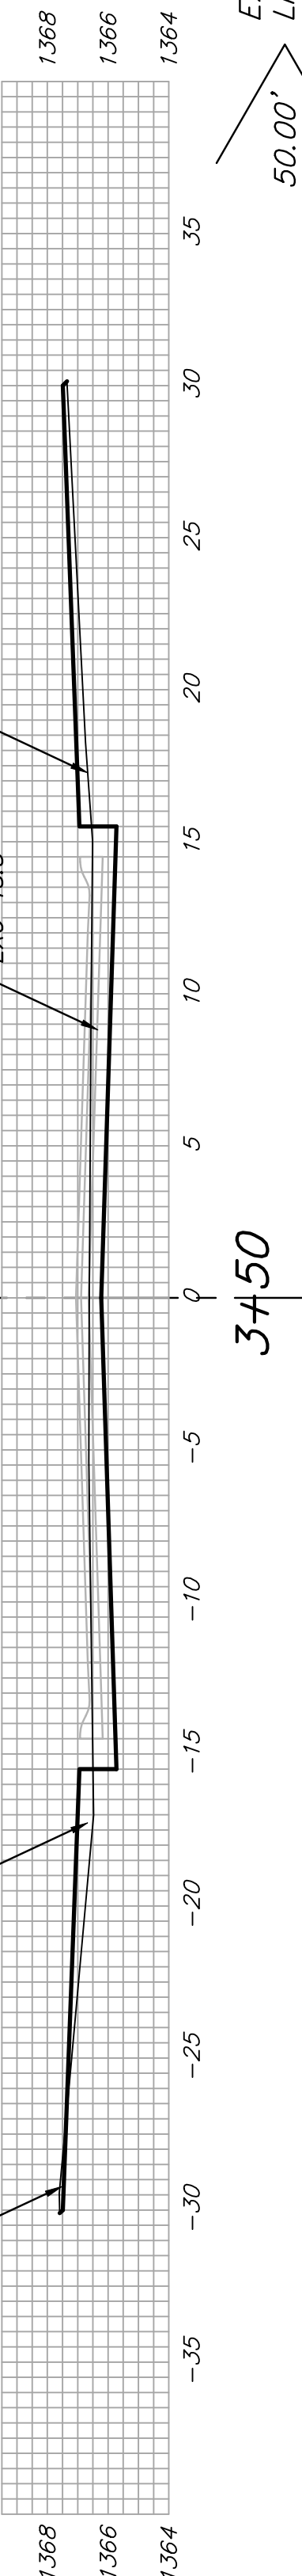


3+50

EXC = 36.1  
LF = 13.8  
CF = 0.0

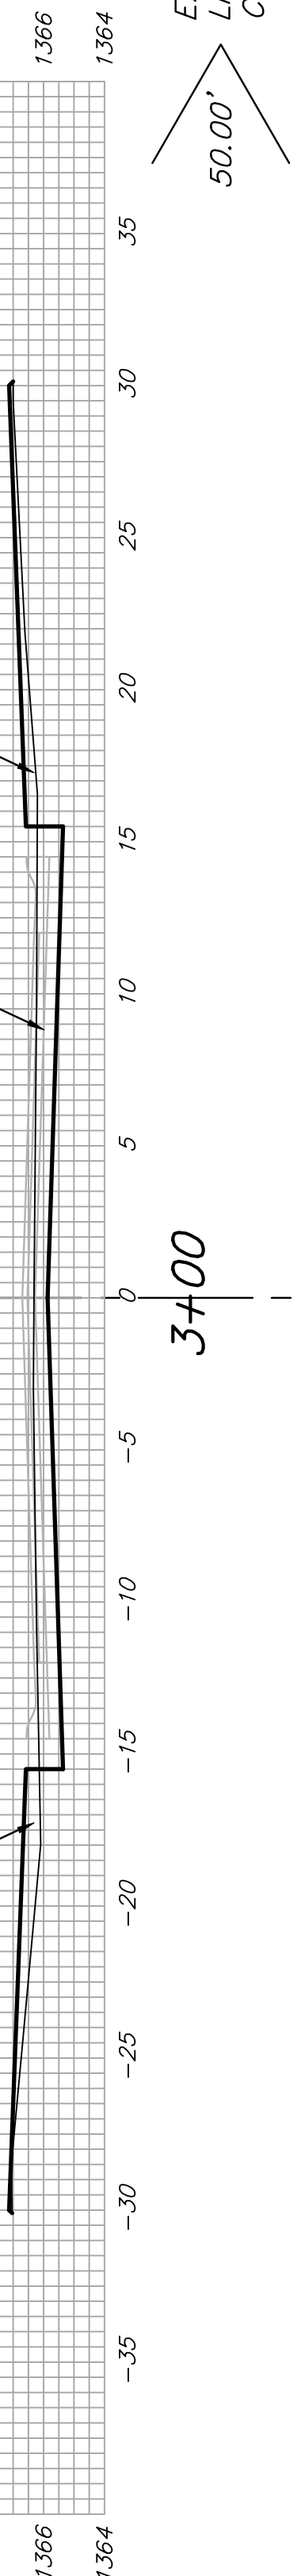


3+40

EXC = 35.6  
LF = 17.8  
CF = 0.0

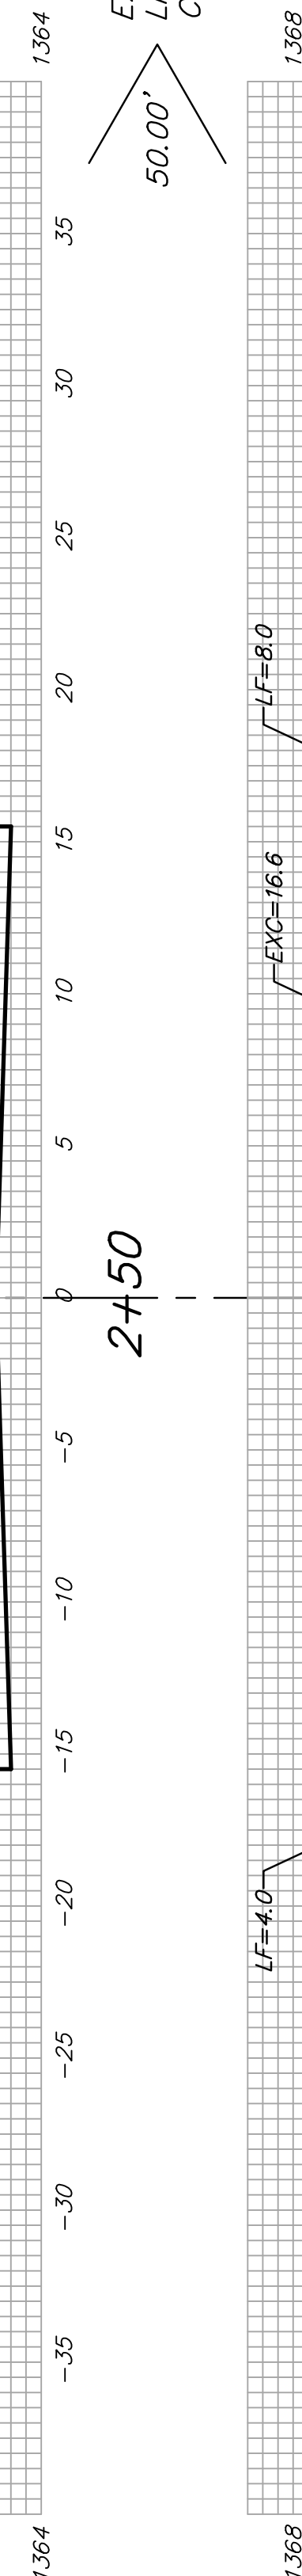


2+50

EXC = 32.5  
LF = 21.5  
CF = 0.0

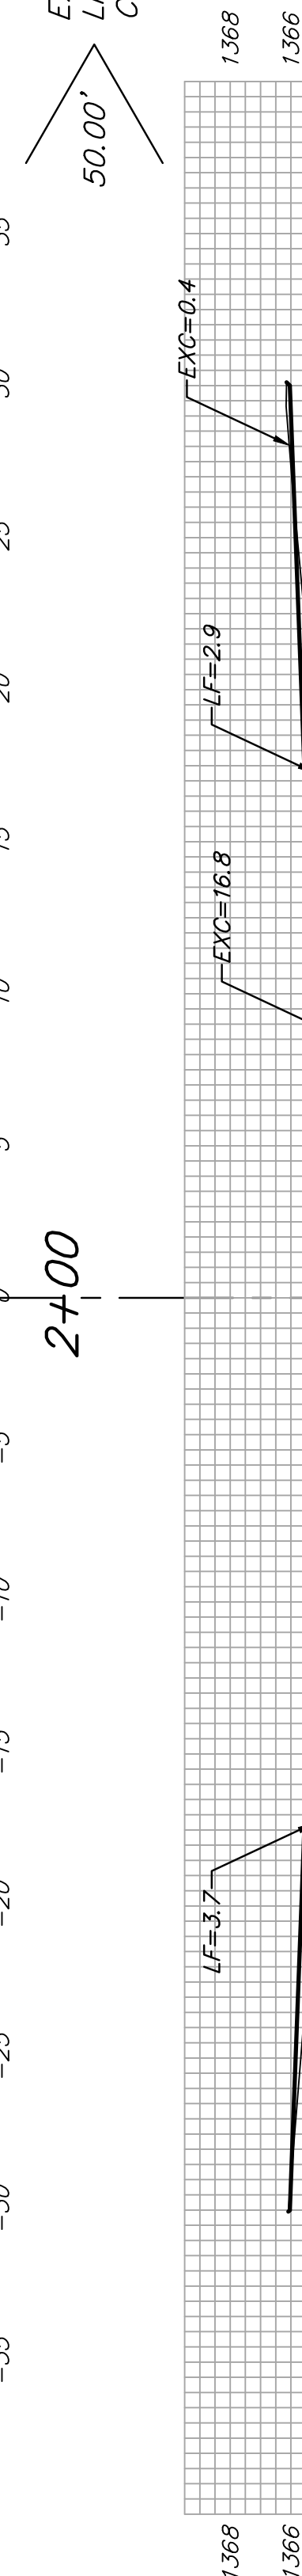


2+40

EXC = 31.3  
LF = 17.2  
CF = 0.0

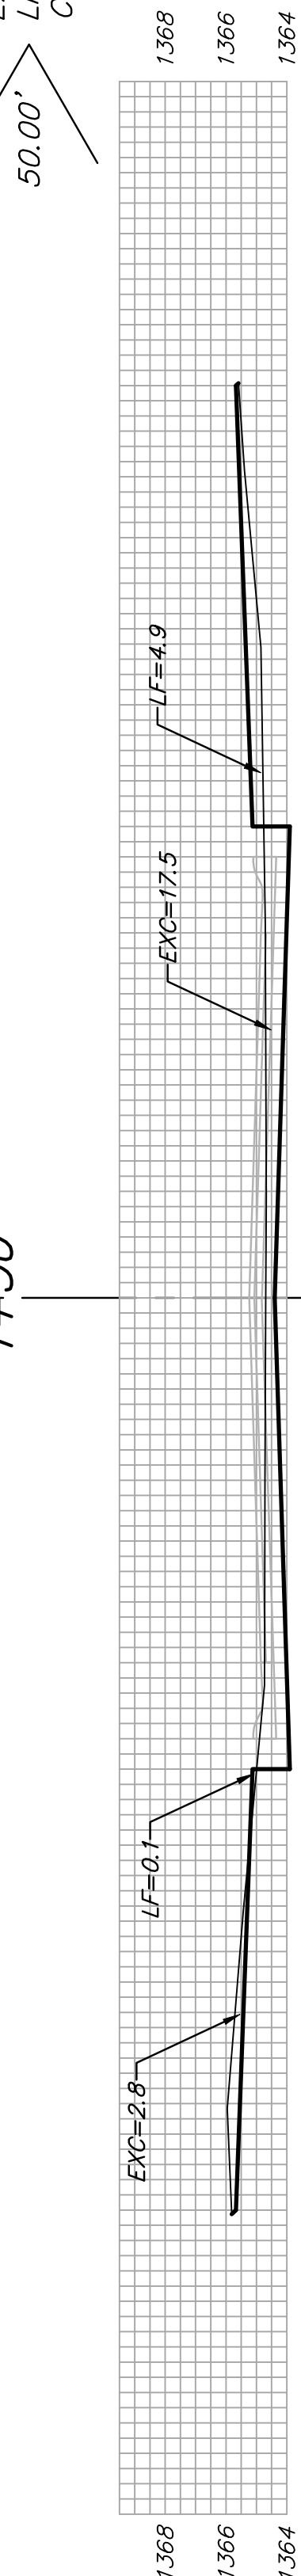


1+50

EXC = 34.7  
LF = 10.7  
CF = 0.0

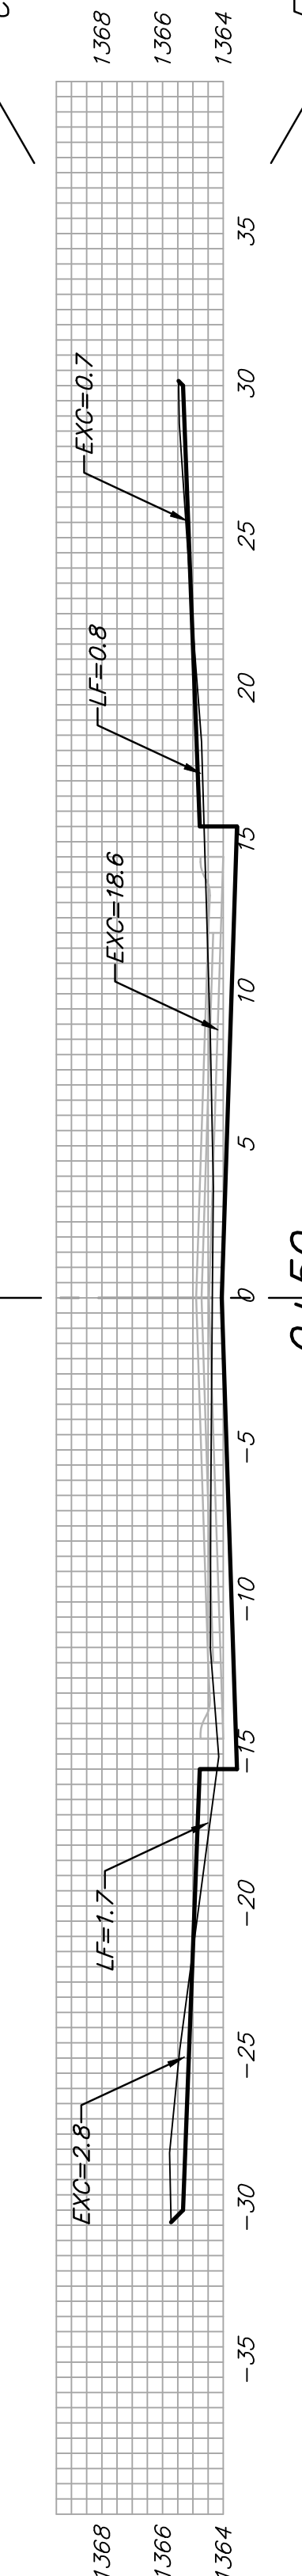

1+40

EXC = 39.3  
LF = 6.9  
CF = 0.0

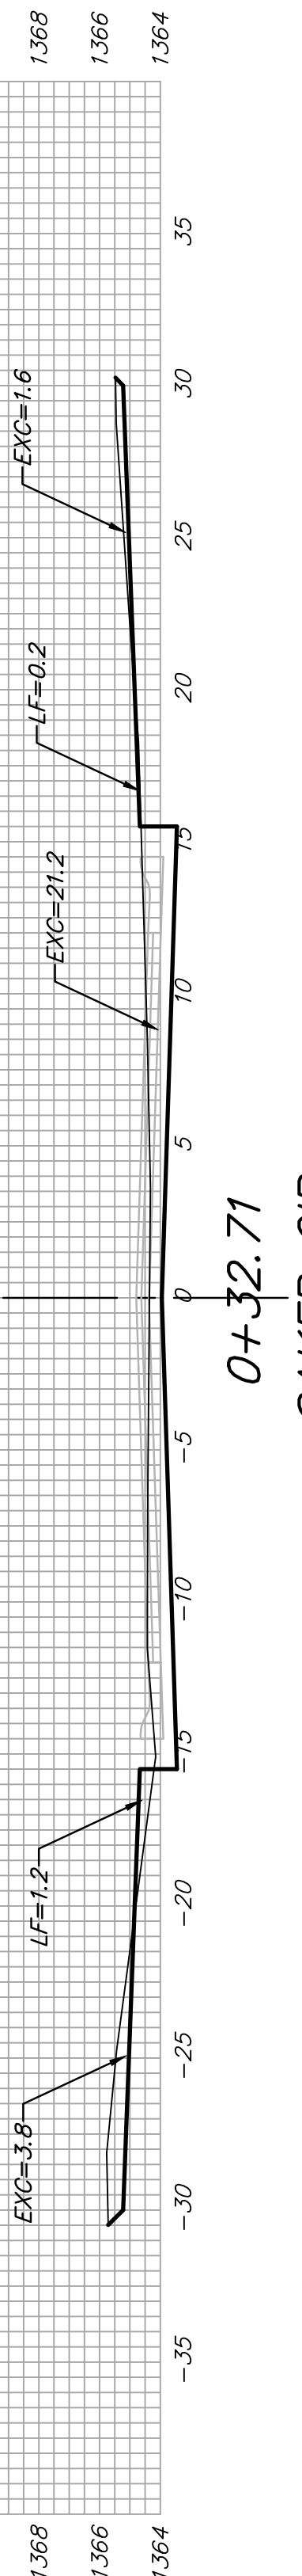

0+50

EXC = 15.6  
LF = 1.2  
CF = 0.0



0+32.71  
SAKER CIR.

Sheet Totals:  
Excavation = 347.9 C.Y.  
Loose Fill = 166.8 C.Y.  
Compacted Fill = 0.0 C.Y.

