
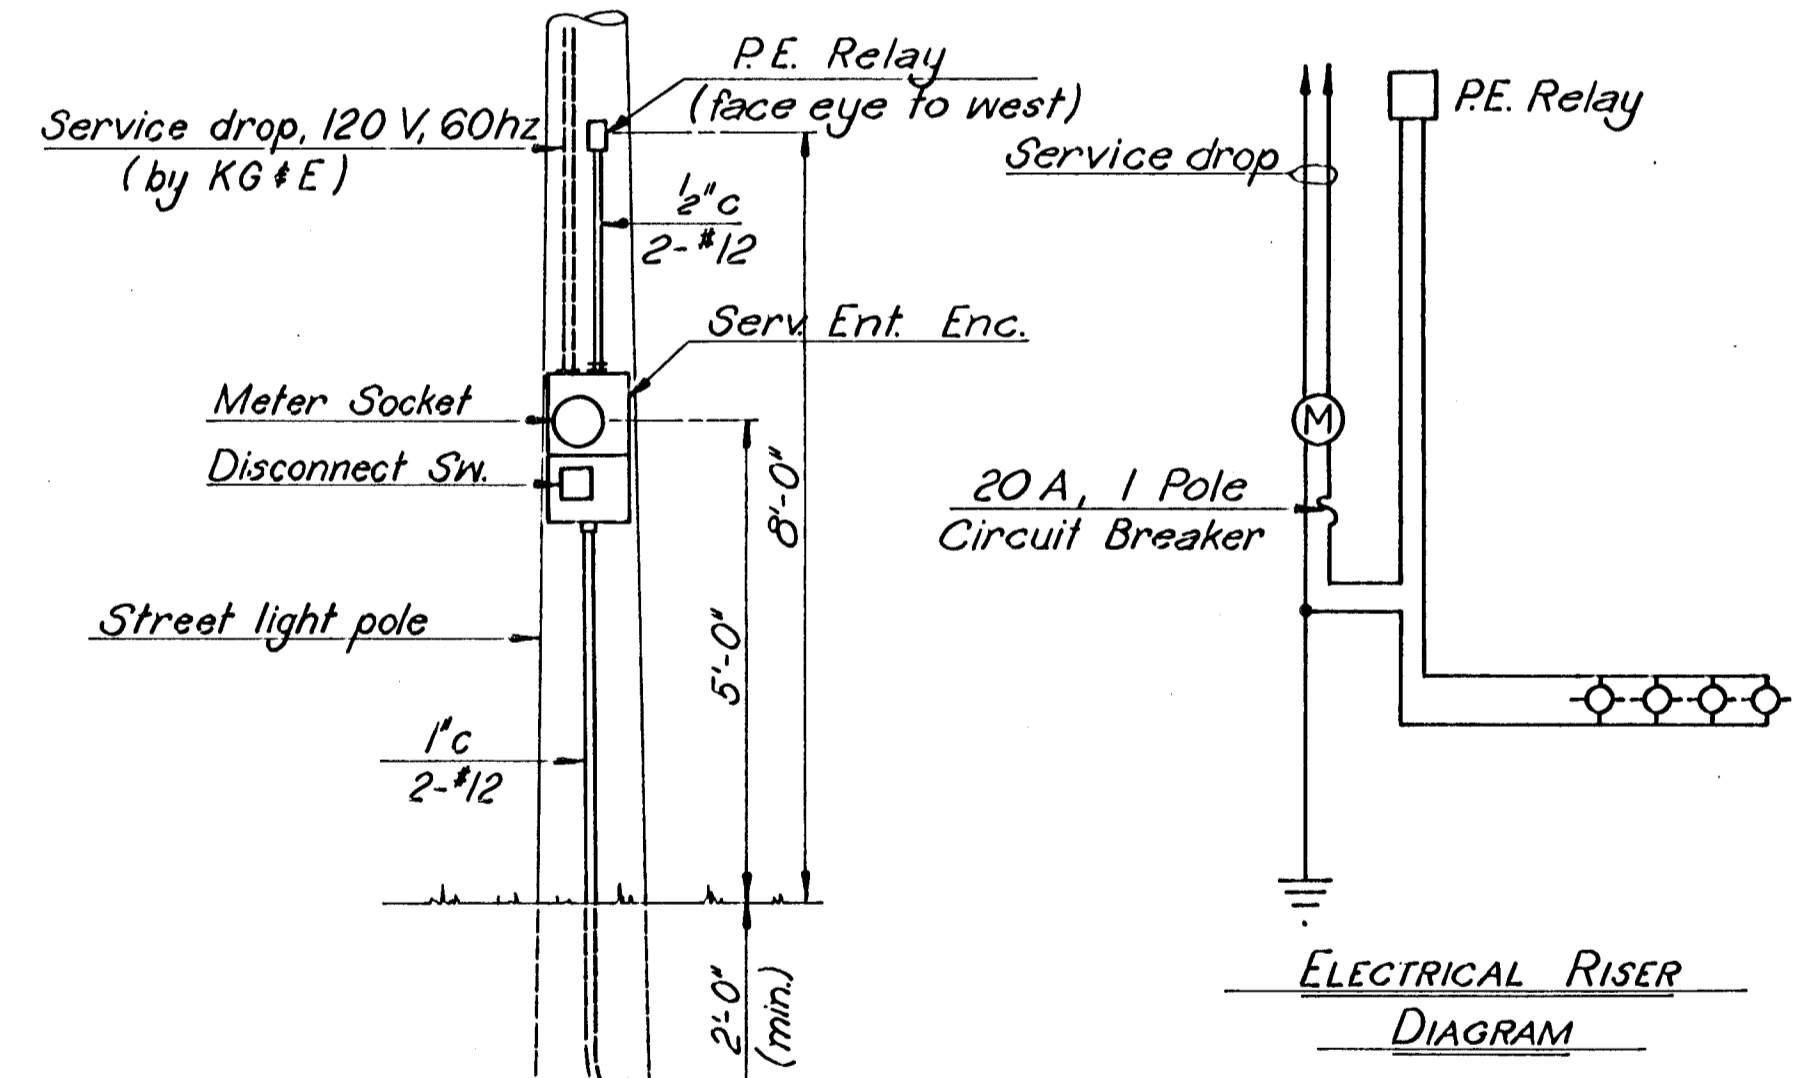
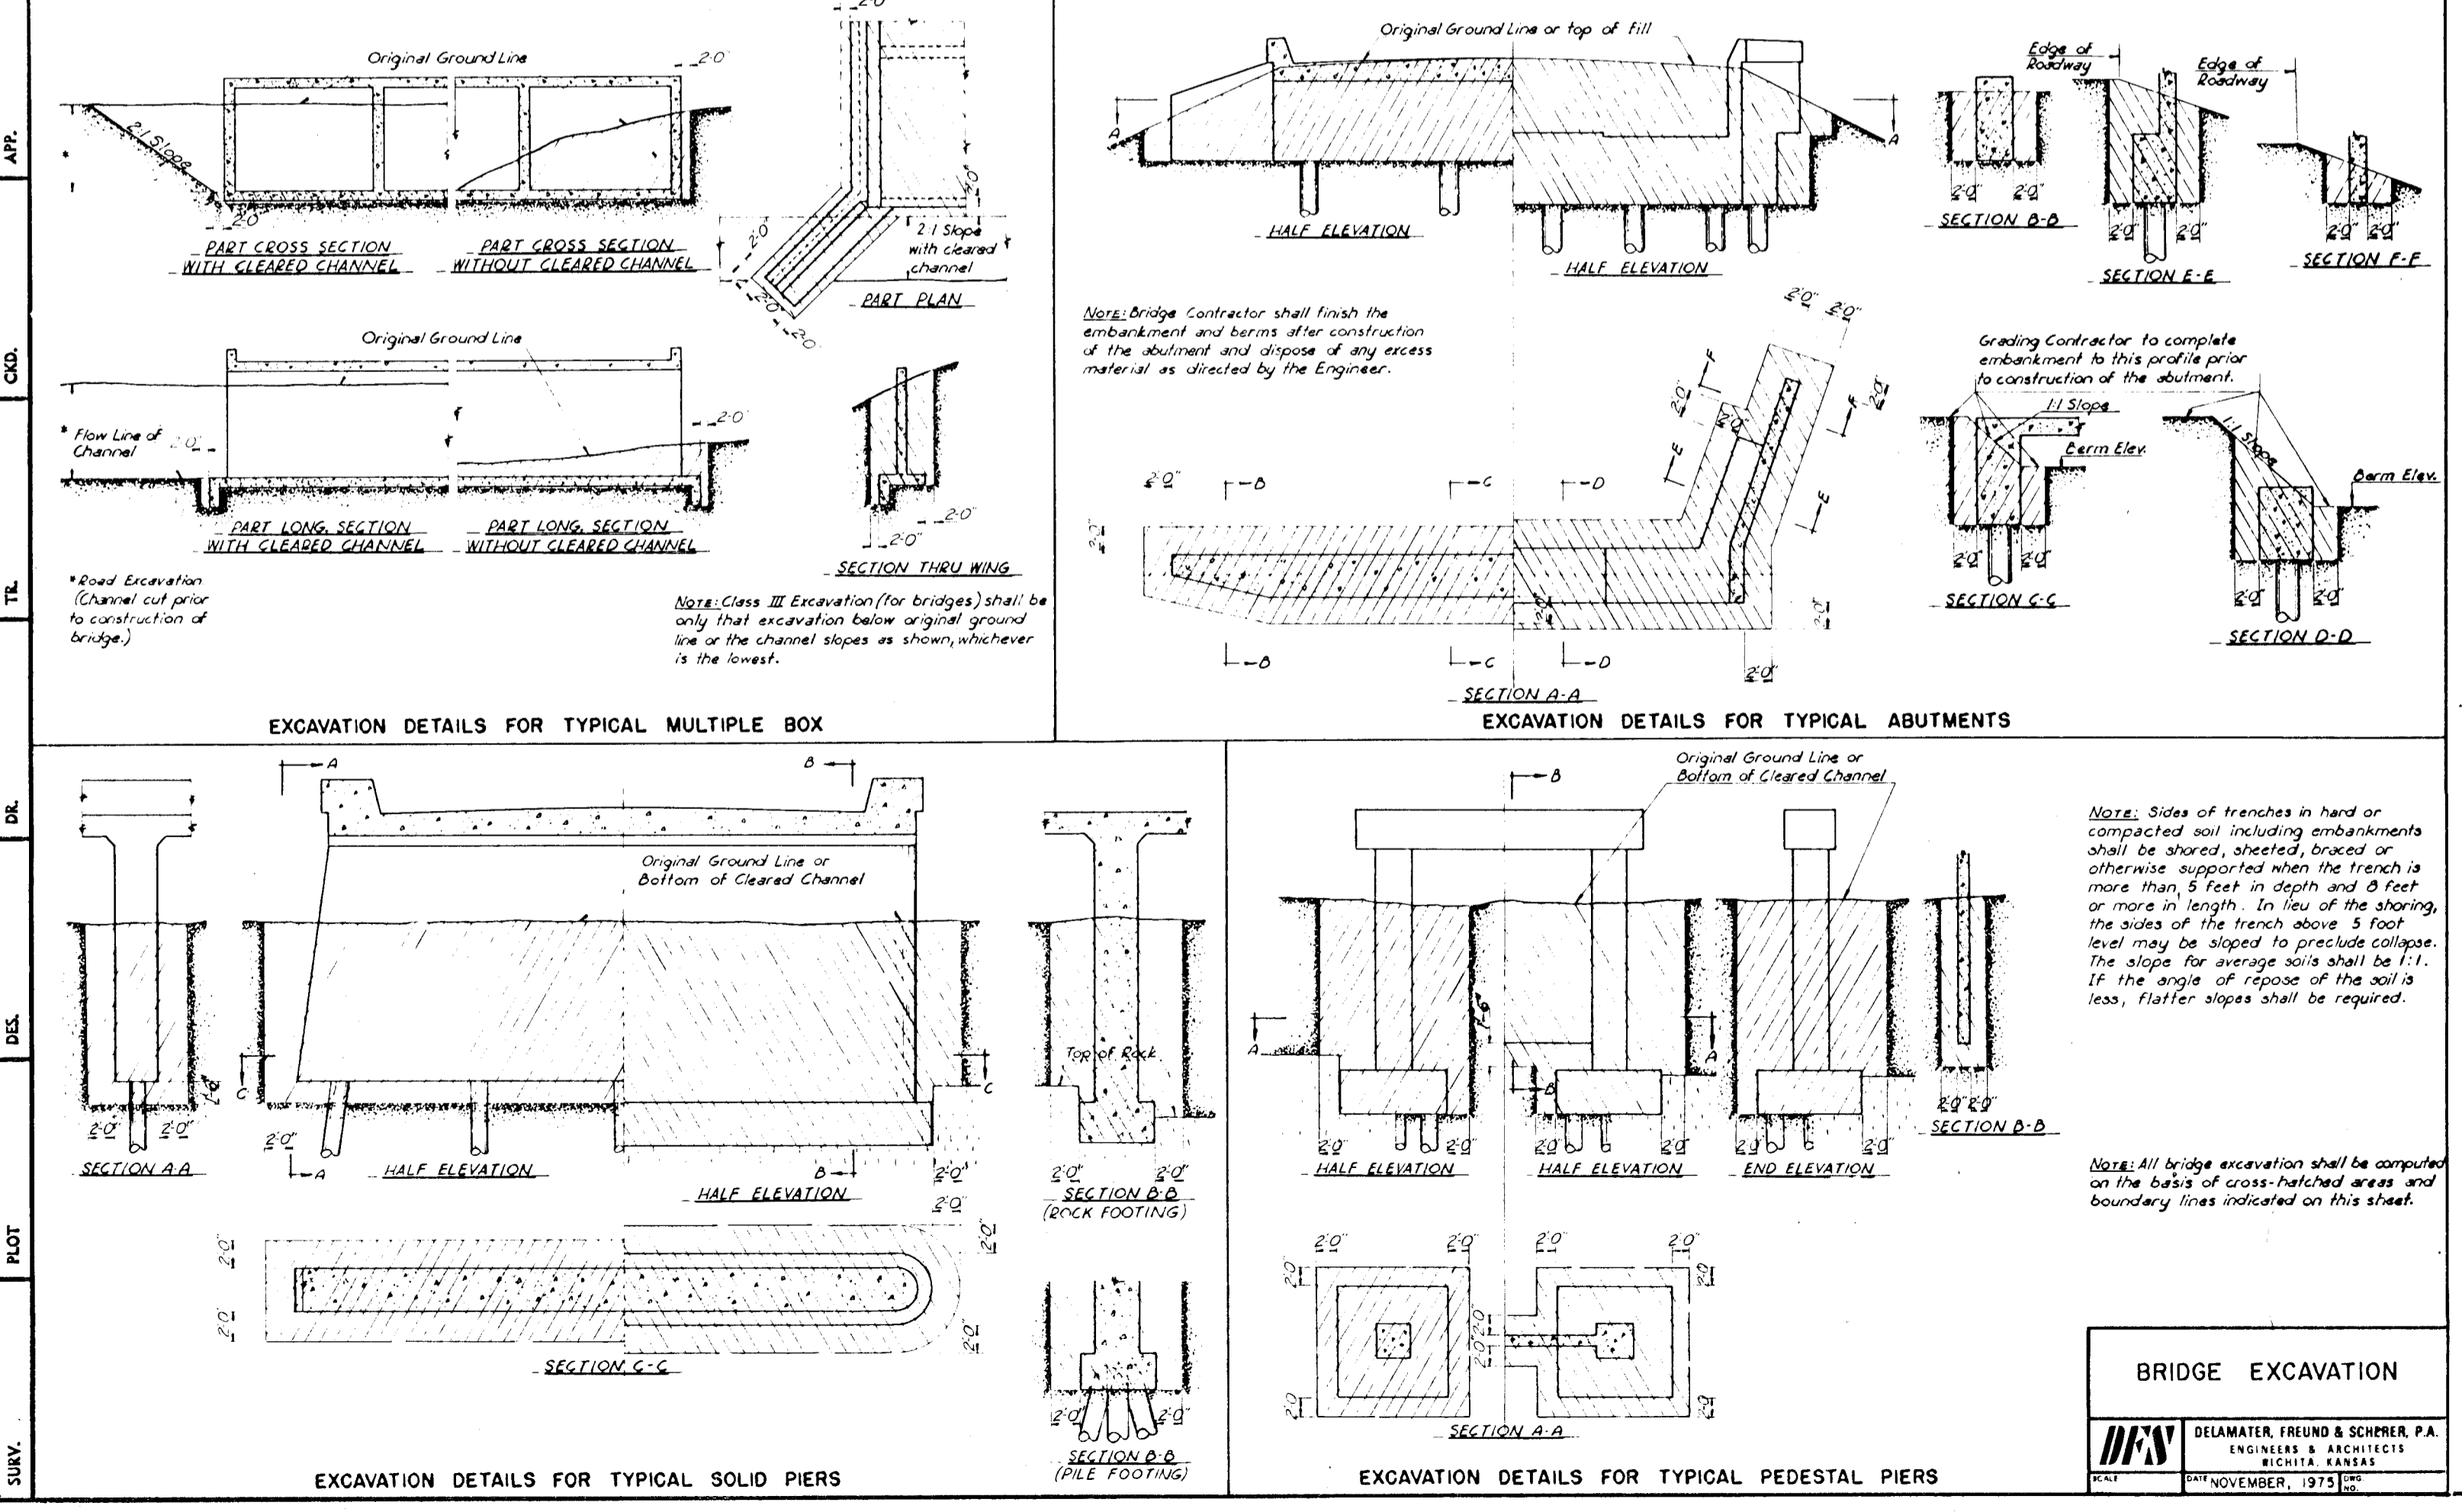
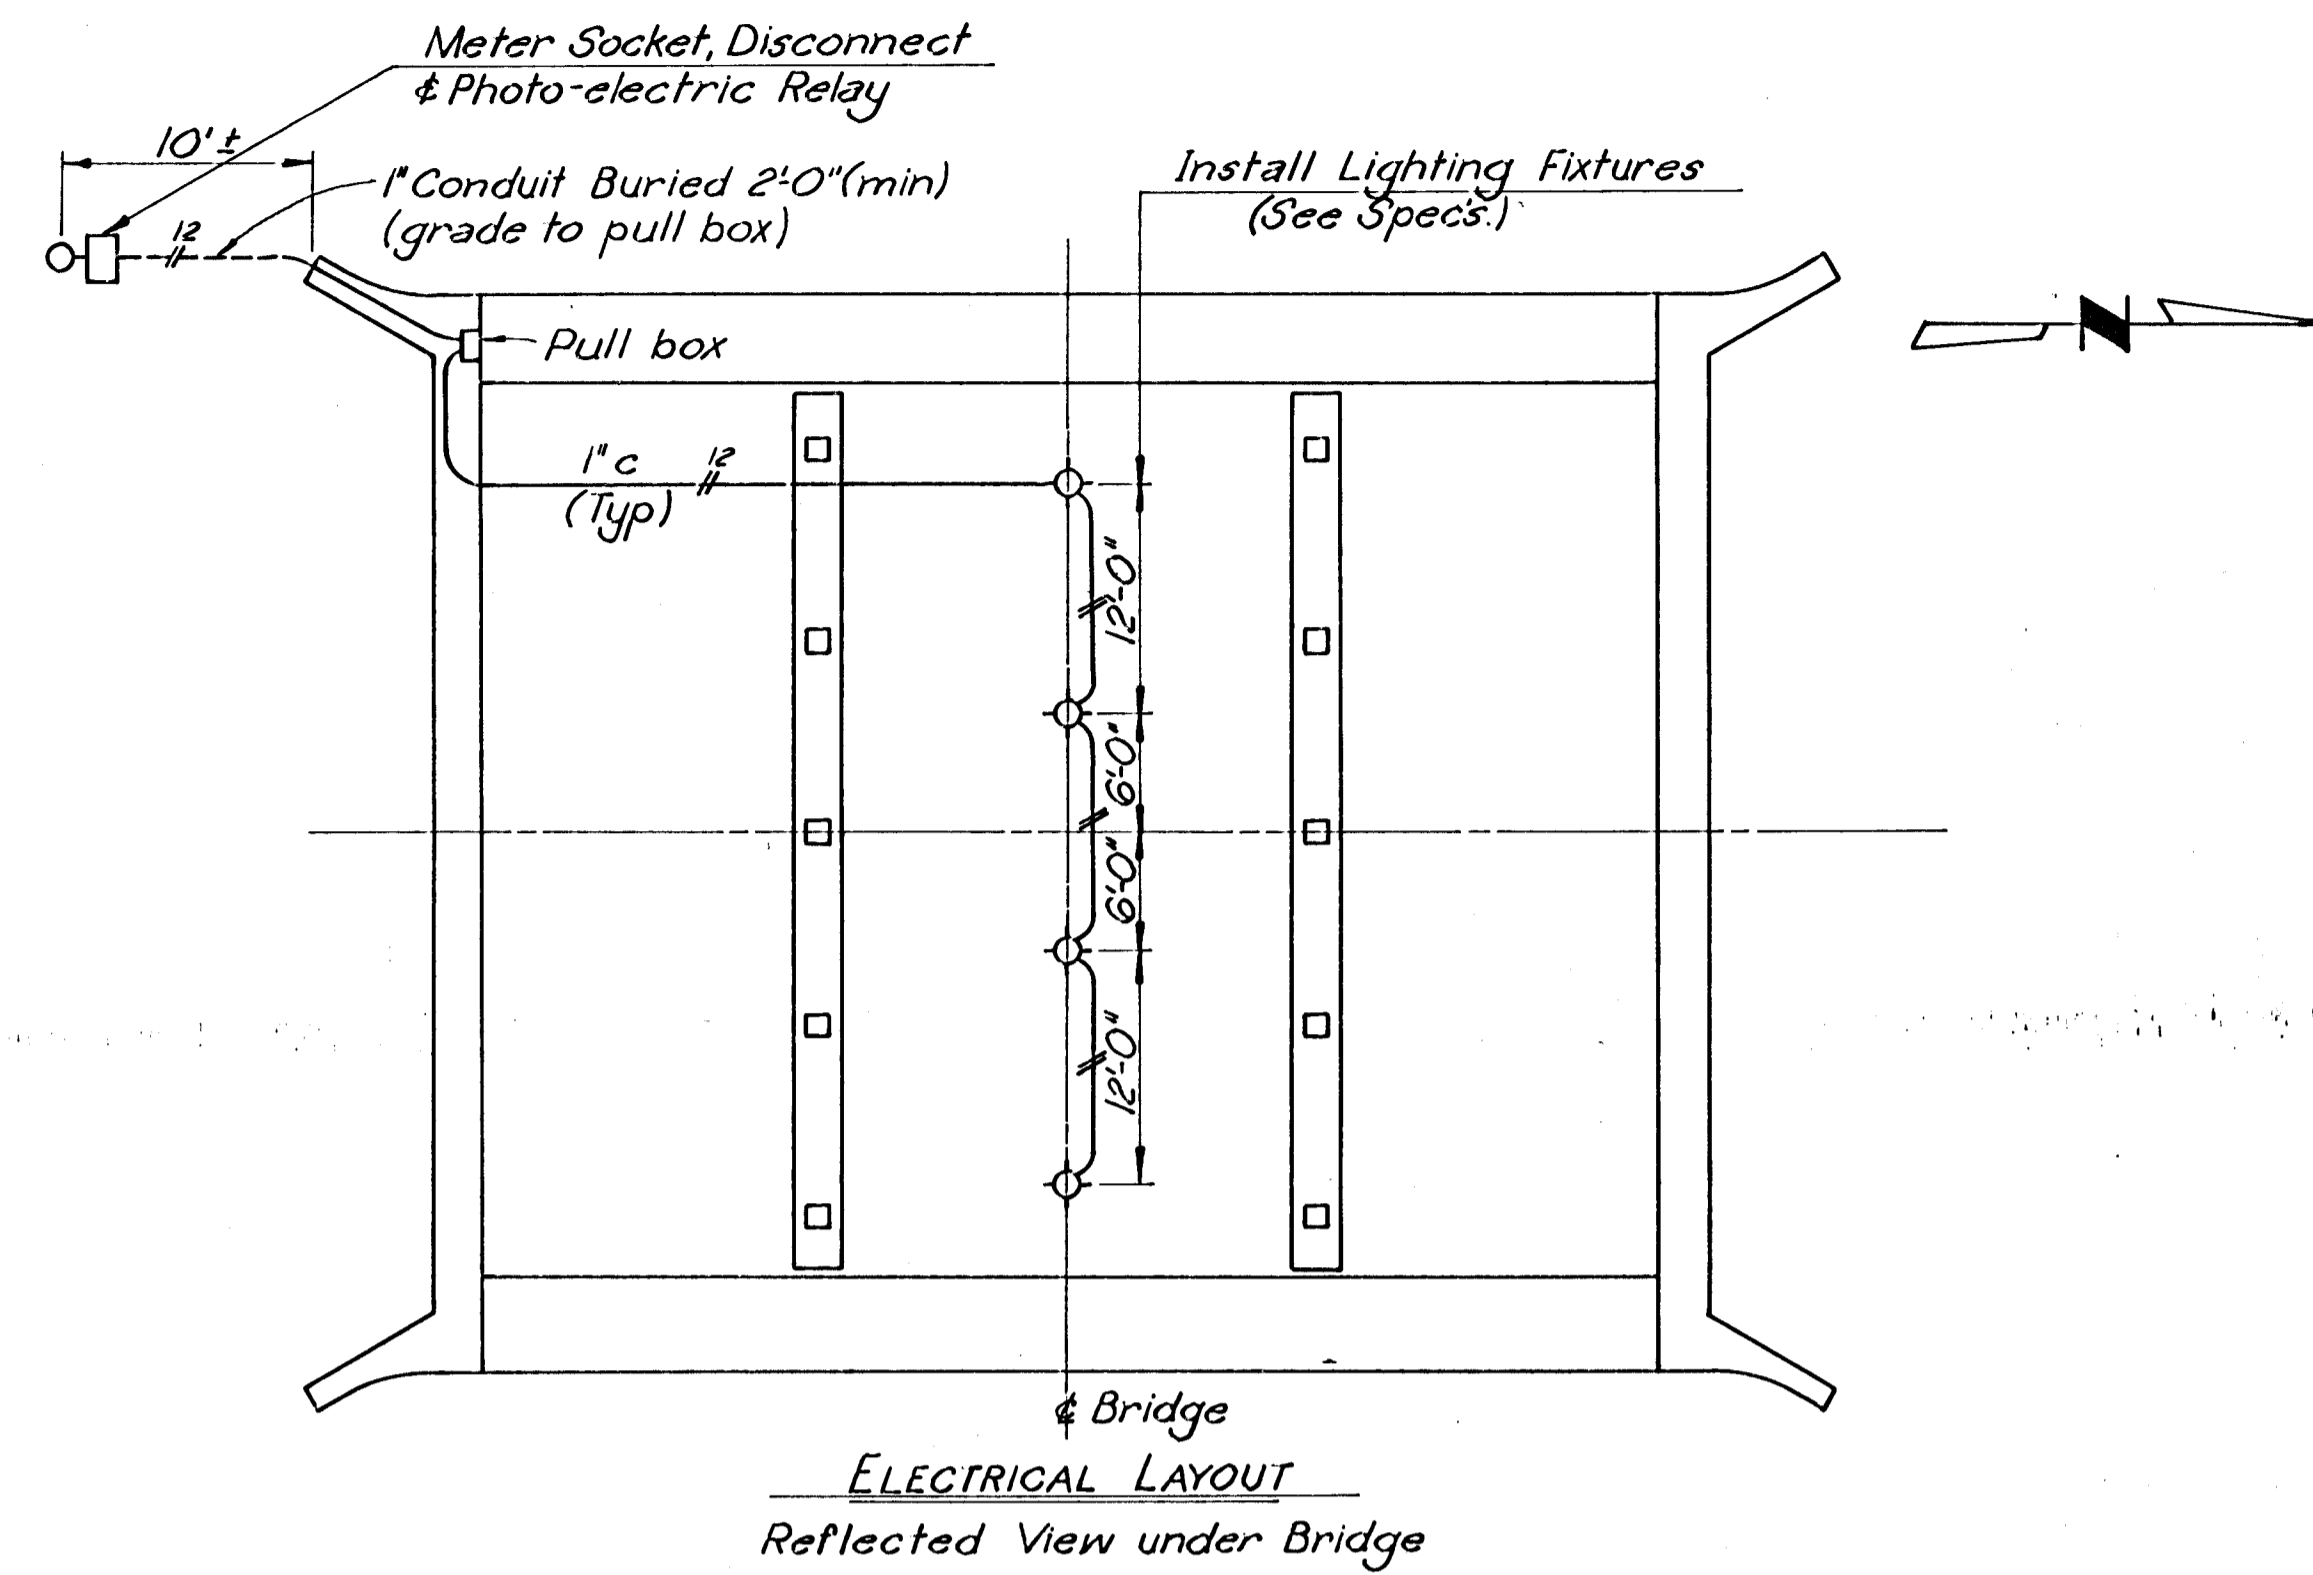


STATE	PROJECT NO.	FISCAL YEAR	SHEET NO.	TOTAL SHEETS
KANSAS		19		

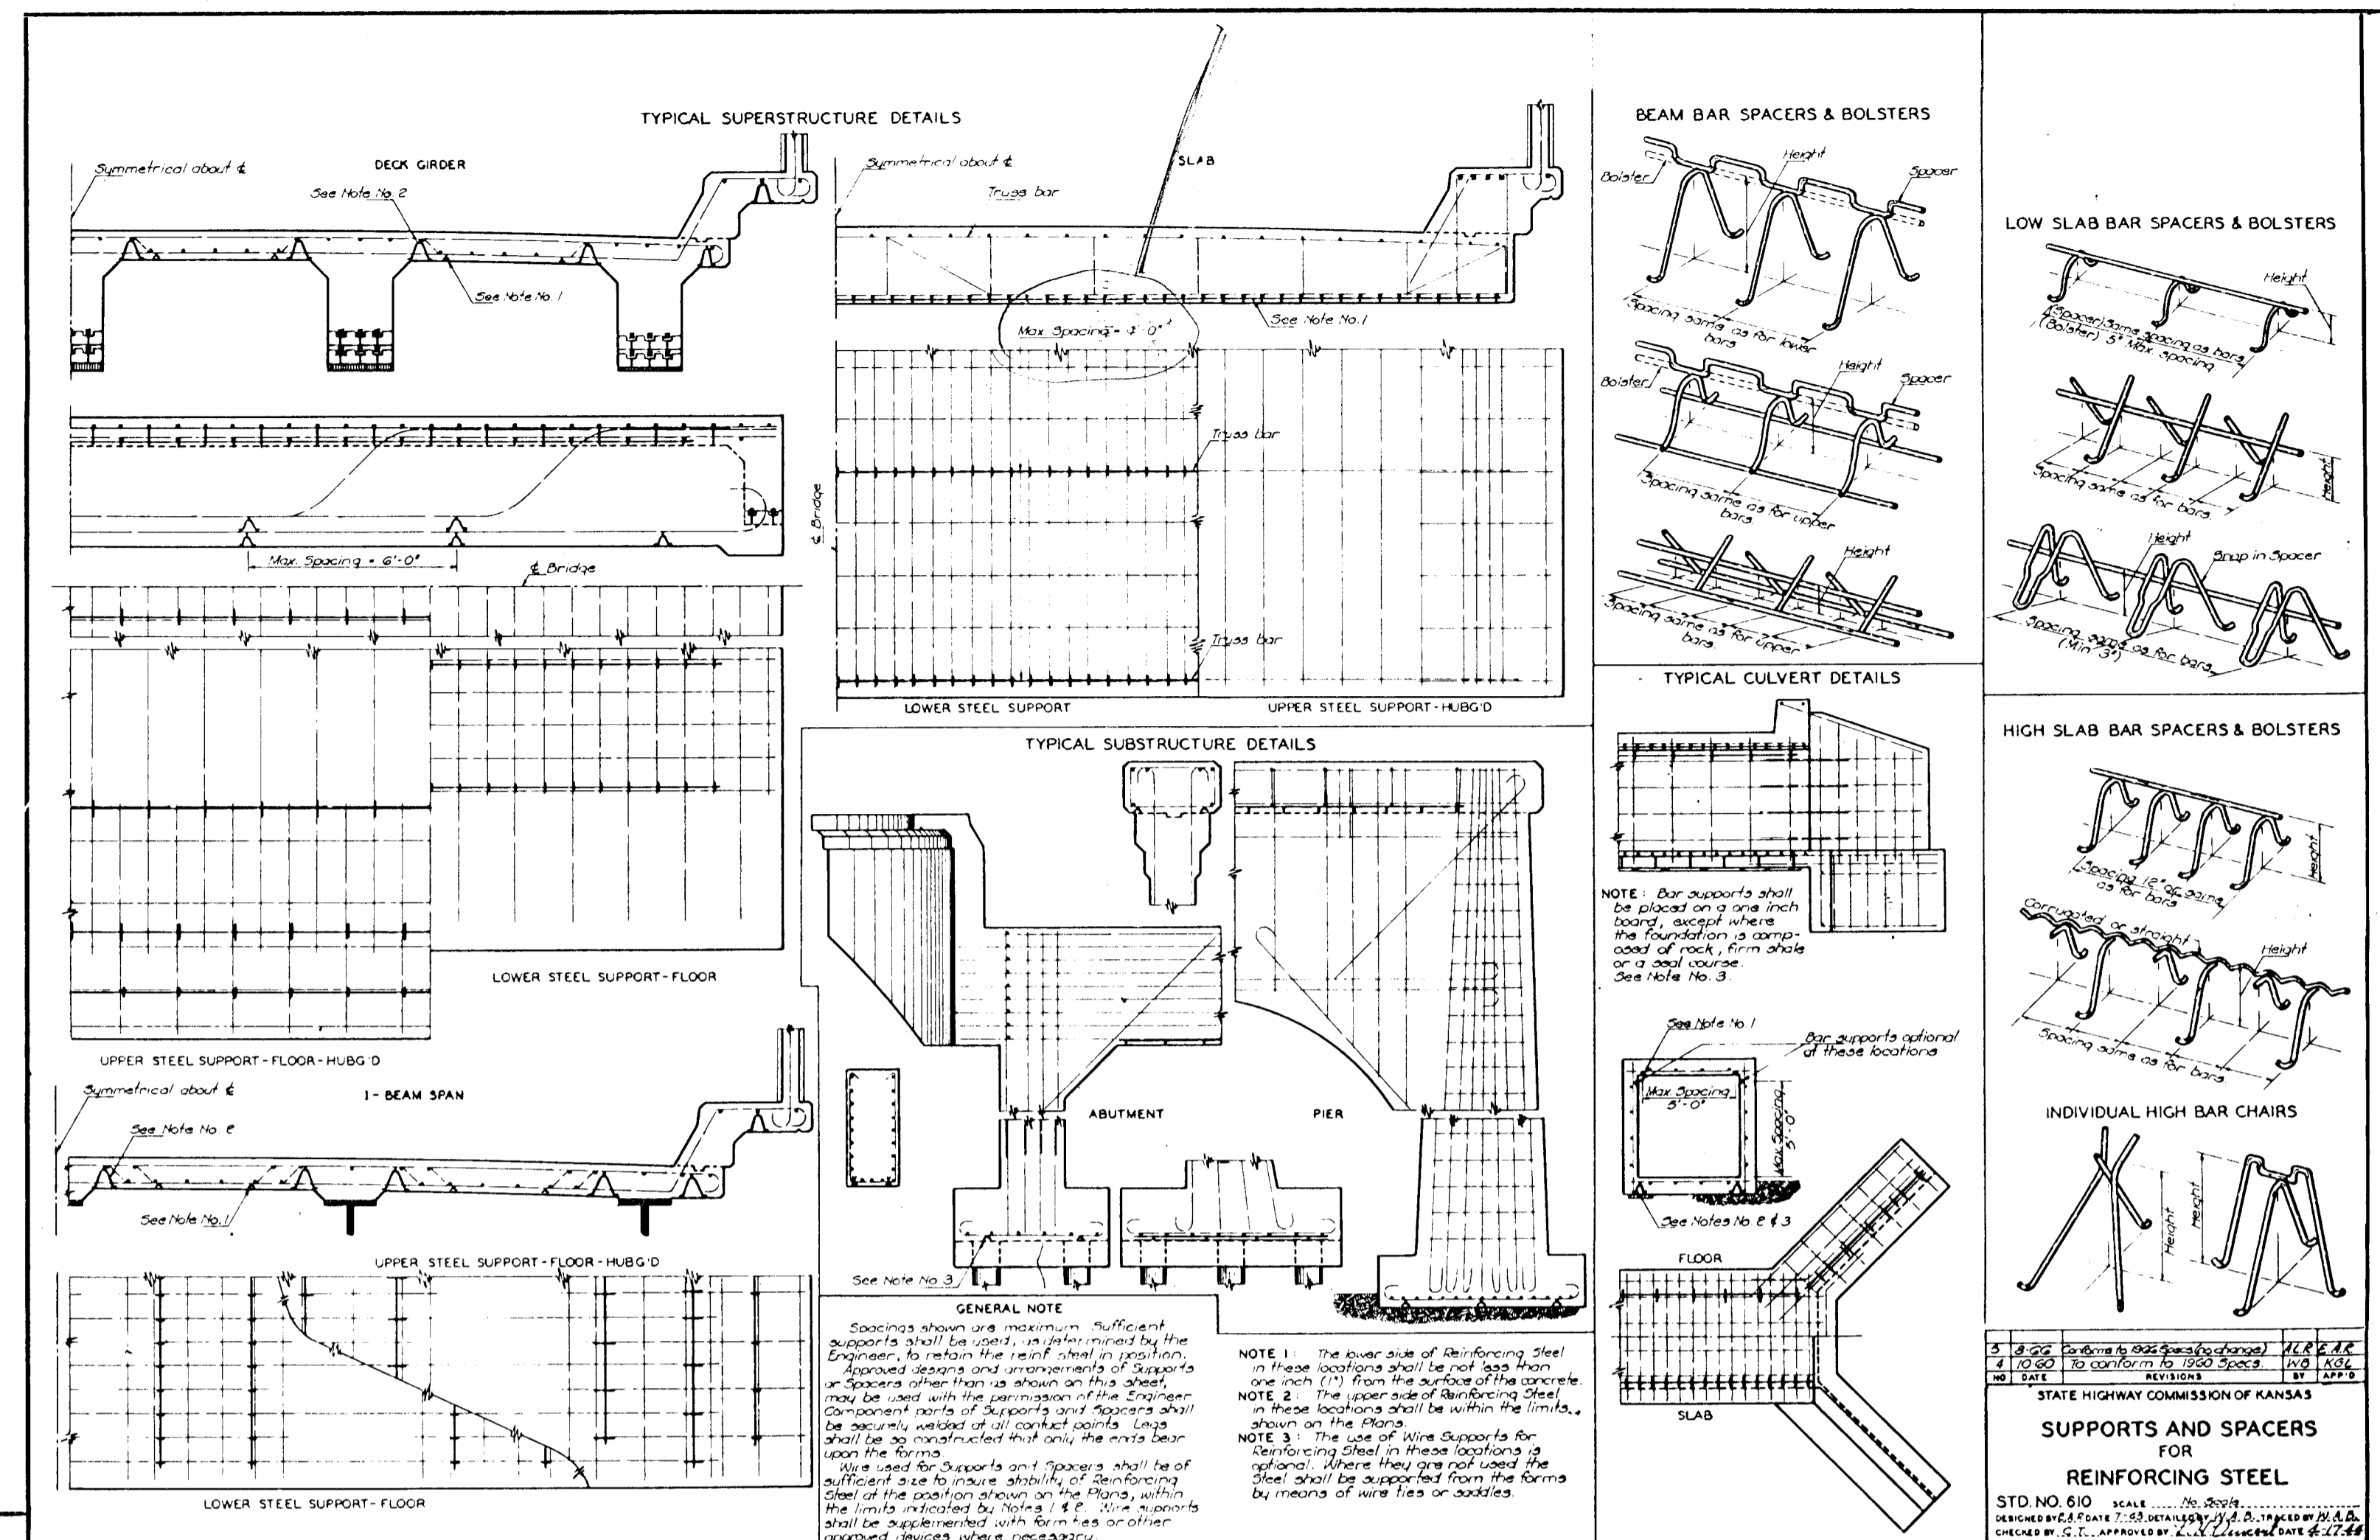

SKETCH OF SERVICE POLE

See Specs for Equipment

BRIDGE EXCAVATION

DELAMATER, FREUND & SCHERER, P.A.
ENGINEERS & ARCHITECTS
WICHITA, KANSAS

NOVEMBER, 1975

CITY OF WICHITA, KANSAS
R.W. LINN, P.E., CITY ENGINEER

VASSAR STREET BRIDGE
OVER SLEEPY HOLLOW CREEK
BAR SUPPORTS, BRIDGE EXCAVATION
& ELECTRIC LIGHTING

DELAMATER, FREUND & SCHERER, P.A.
ENGINEERS & ARCHITECTS
WICHITA, KANSAS

SCALE: _____ DATE: December, 1975 DWG. NO. 79-R-9

APP.
CIVIL
TEL.
DES.
PLOT
SURV.