

BUREAU OF PUBLIC SERVICES

PROJECT NO.	FISCAL YEAR	SHEET NO.	TOTAL SHEETS
606-25, 26, W/2 27	1988	1	3

606-25, 26, W/2 27

GRADING
SURFACING
STORM SEWER
PAVEMENT MARKING
SEEDING

Note: Traffic to be carried through construction.
See General Notes, Sh. No. 3.

INDEX OF SHEETS

1. Title Sheet
2. Typical Section
- 3-15. Plan & Profile Sheets
- 16-17. Misc. Details
- 18-20. Drainage Maps
21. Cross-Sections



DESIGN DESIGNATION

ADT (1982) 4984
ADT (Future) 9280
DHV = 10%
D = 55/45
T = 5%
V = 40 MPH

CONVENTIONAL SIGNS

WIRE FENCE	— x — x — x —
HEDGE ROW	— ~ ~ ~ ~ ~ —
RAILROADS	— + + + + + —
SURVEY LINE	— 9 — 100 —
RIGHT OF WAY	— — — — —
TELEPHONE POLE	— T —
POWER POLE	— P —
COMB. POWER & TELEPHONE	— T/P —
TOWNSHIP LINE	— / / / / / —
CONSTRUCTION LIMITS	— - - - -
GUARD FENCE	— x — x — x —
TREES	— () () () —

STA. 950+14 BEGIN
Proj. 606-25, 26, W/2 27

EXCEPTION for
Br. No. 606-25-3780
Sta. 980+77.08 to
Sta. 988+84.28 = 206.60'


EXCEPTION for R.R.
Sta. 1029+00.67 to
Sta. 1029+10.99 = 10.32'

EXCEPTION for
Br. No. 606-26-3061
Sta. 1030+76.29 to
Sta. 1032+61.76 = 185.47'

EXCEPTION for R.R.
Sta. 1060+08.13 to
Sta. 1060+20.94 = 12.81'

EXCEPTION for R.R.
Sta. 1060+50.95 to
Sta. 1060+60.97 = 100.2'

STA. 1077+70.75 END
Proj. 606-25, 26, W/2 27

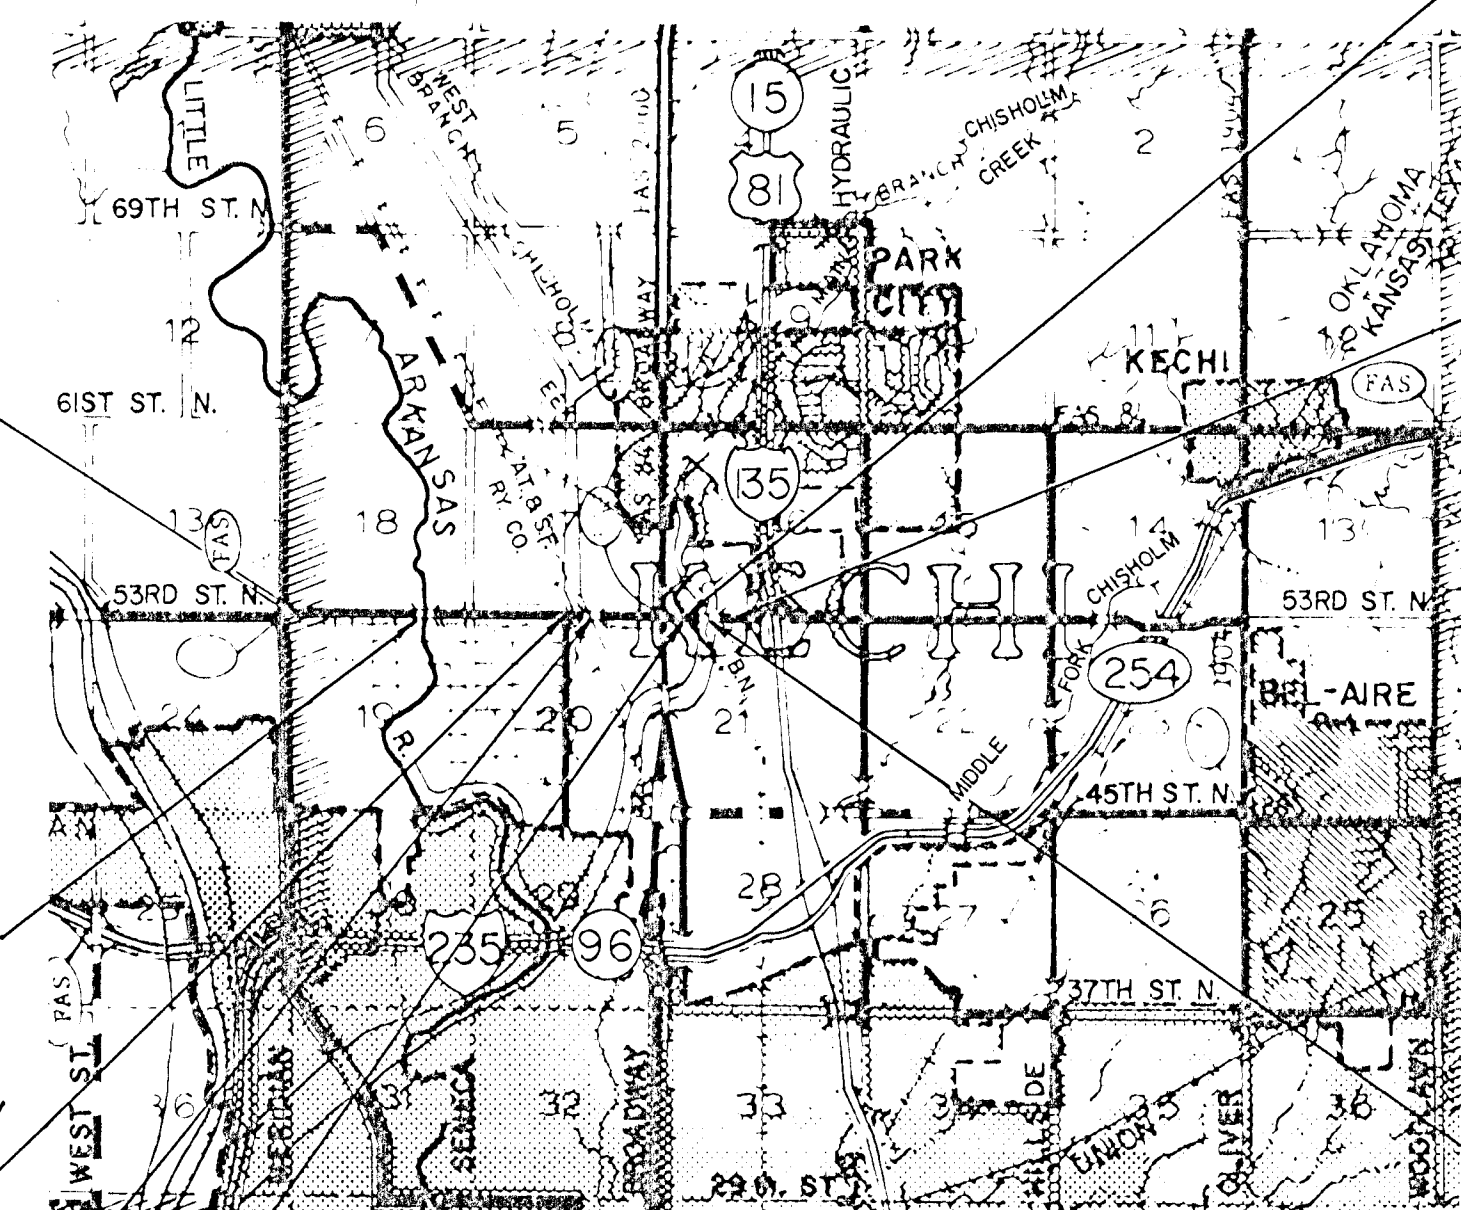

NET LENGTH OF PROJECT 12,028.98 FT. 2.291 MILES
NET LENGTH OF BRIDGES — FT. — MILES
NET LENGTH OF ROAD 12,028.98 FT. 2.291 MILES
EXCEPTIONS 657.77 FT. 0.124 MILES
ADDITIONS — FT. — MILES
GROSS LENGTH OF PROJECT 12,756.75 FT. 2.416 MILES

EXCEPTION for
Br. No. 606-27-983
Sta. 1062+77.23 to
Sta. 1065+10.48 = 232.55'

SEP 3 1987
PRELIMINARY PLANS
FOR

COE Review

APPROVED
for *Ray D. Agnew*
CHIEF, OPERATIONS DIVISION
FOR THE DISTRICT ENGINEER
TULSA DISTRICT
CORPS OF ENGINEERS
DATE 8/27/87

PLANS PREPARED BY:

PROFESSIONAL ENGINEERING CONSULTANTS, P.A.
ENGINEERS
WICHITA, KANSAS

APPROVED:

COUNTY ENGINEER / DIRECTOR OF PUBLIC SERVICES

DATE:

APPROVED:

DATE:

CHAIRMAN
BOARD OF COUNTY COMMISSIONERS

FILED:

FILED IN THE OFFICE OF
THE SEDGWICK COUNTY CLERK

COUNTY CLERK

DATE: