
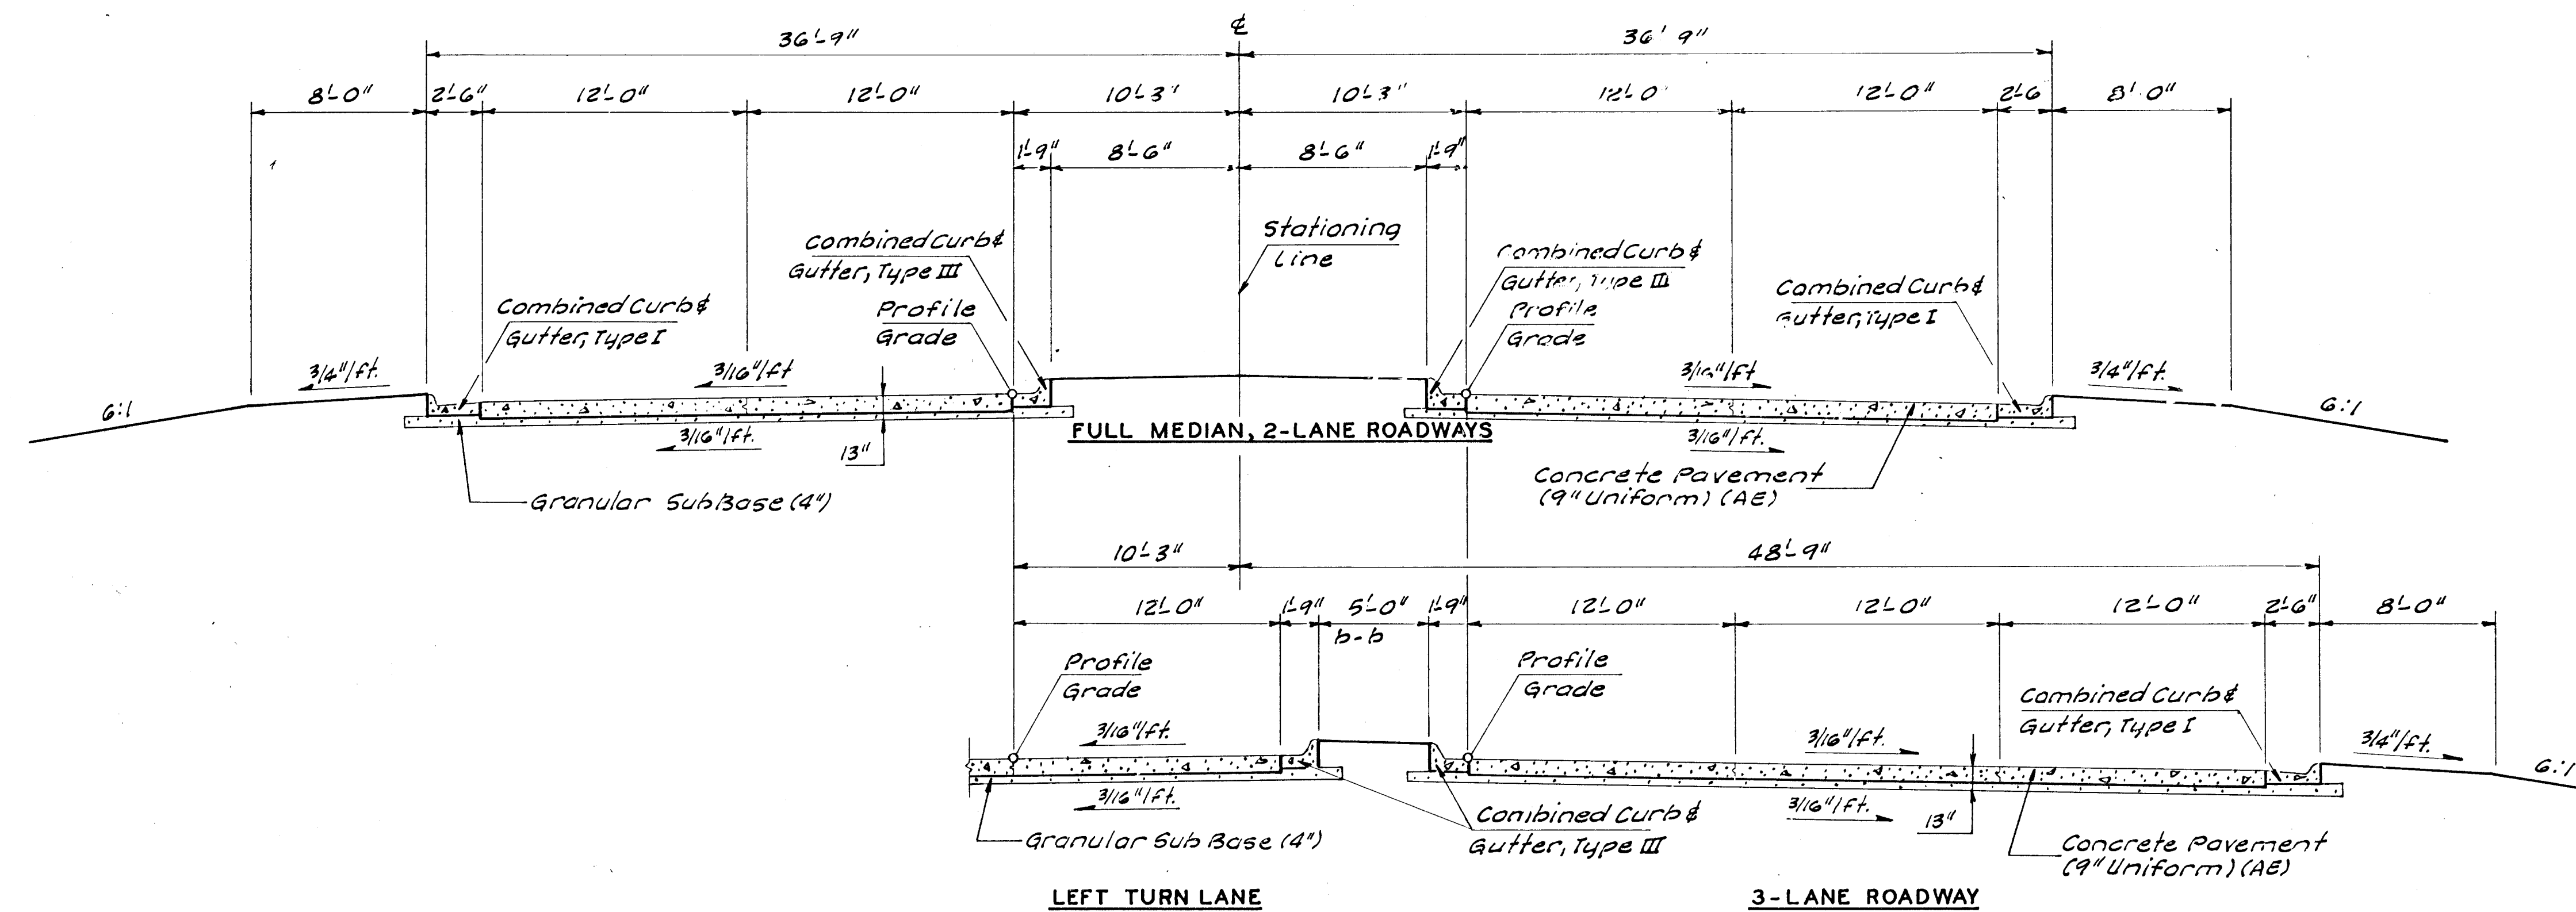


PUB. ROAD DIV. NO.	STATE	PROJECT NO.	FISCAL YEAR	SHEET NO.	TOTAL SHEETS
5	KANSAS	35W-871-35W -1633166	1970	4	229

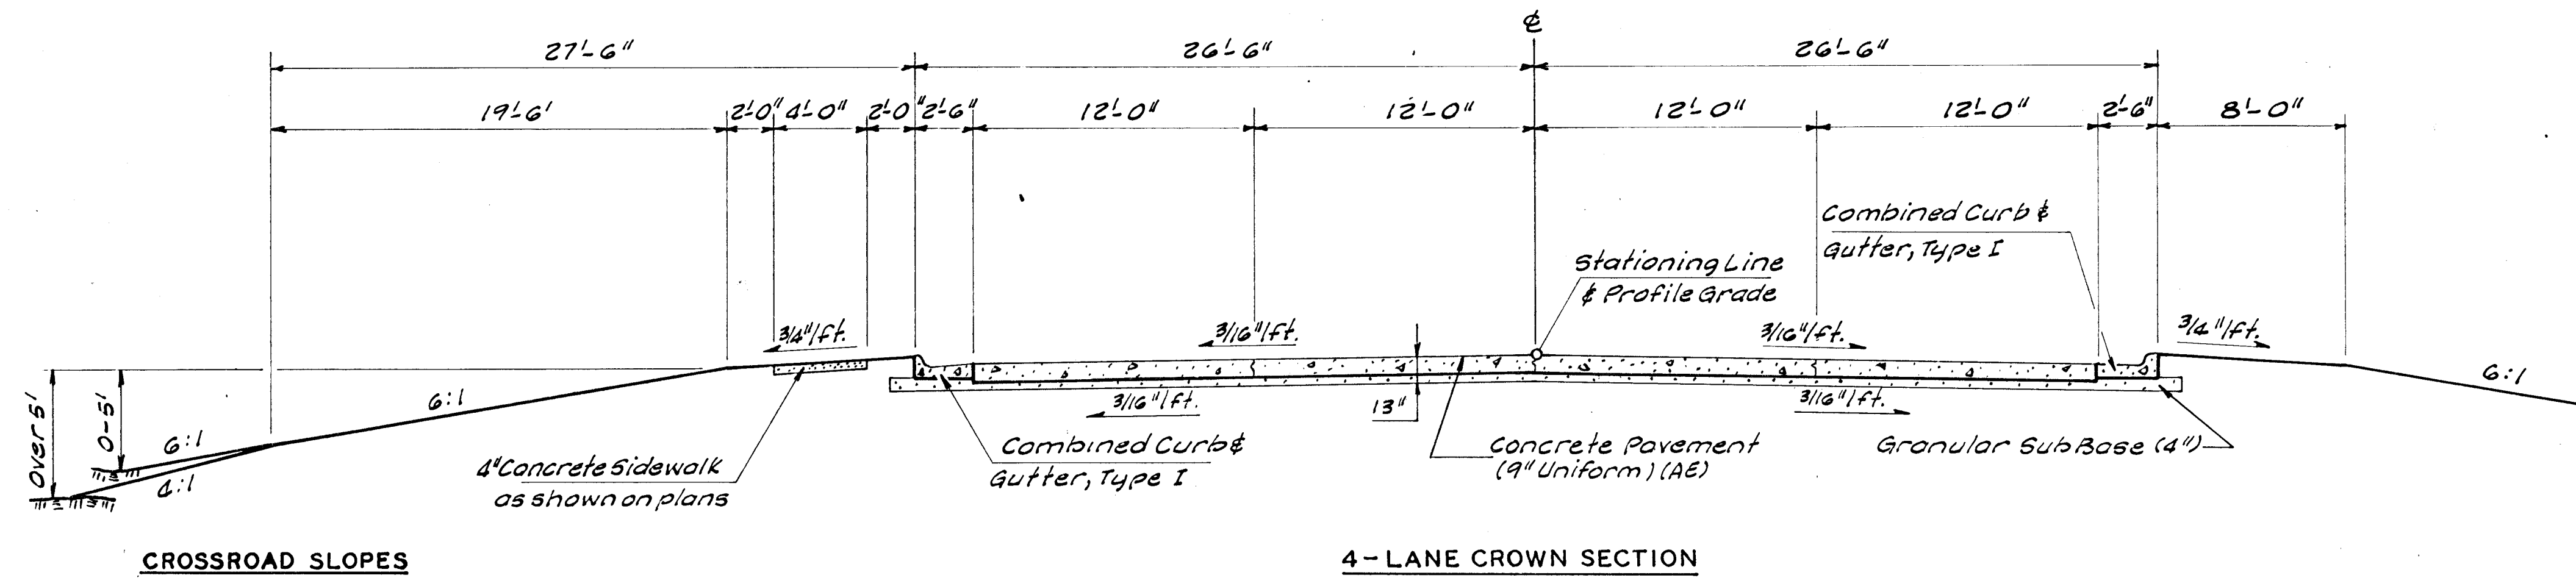

TYPICAL CROSSROAD SECTIONS
Scale: 1" = 5'-0"

3					
2					
1					
NO.	DATE	REVISIONS	BY	APP'D	
STATE HIGHWAY COMMISSION OF KANSAS					
TYPICAL SECTIONS CROSSROADS					
WILSON & COMPANY ENGINEERS & ARCHITECTS SALINA, KANSAS					
DESIGNED	D.C.T.	TRACED	J.F.B.	CHECKED	H.J.B.