
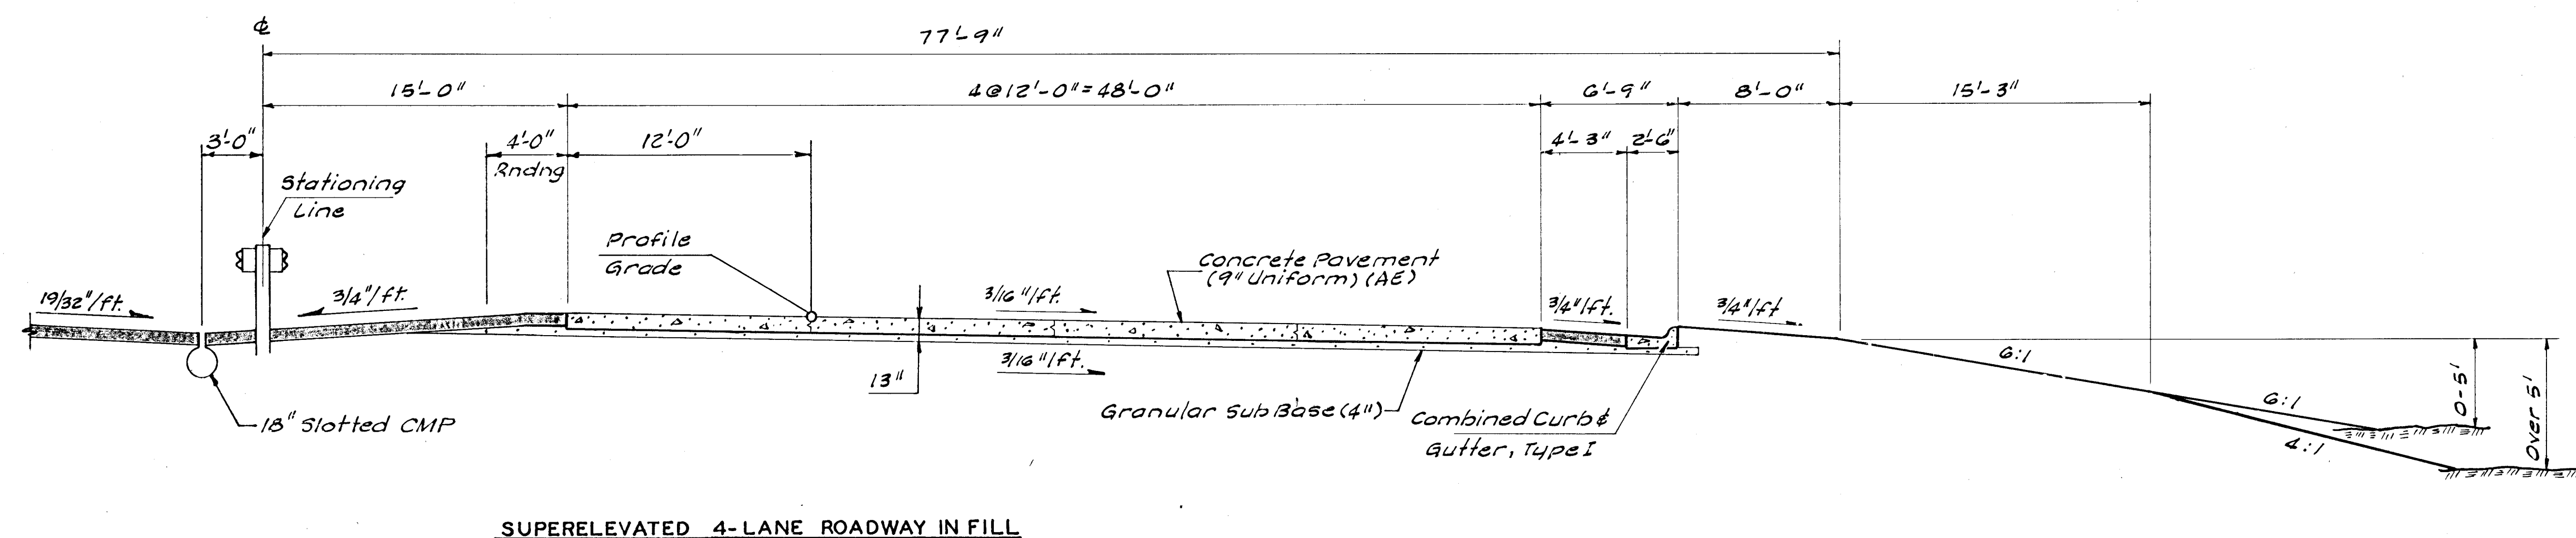
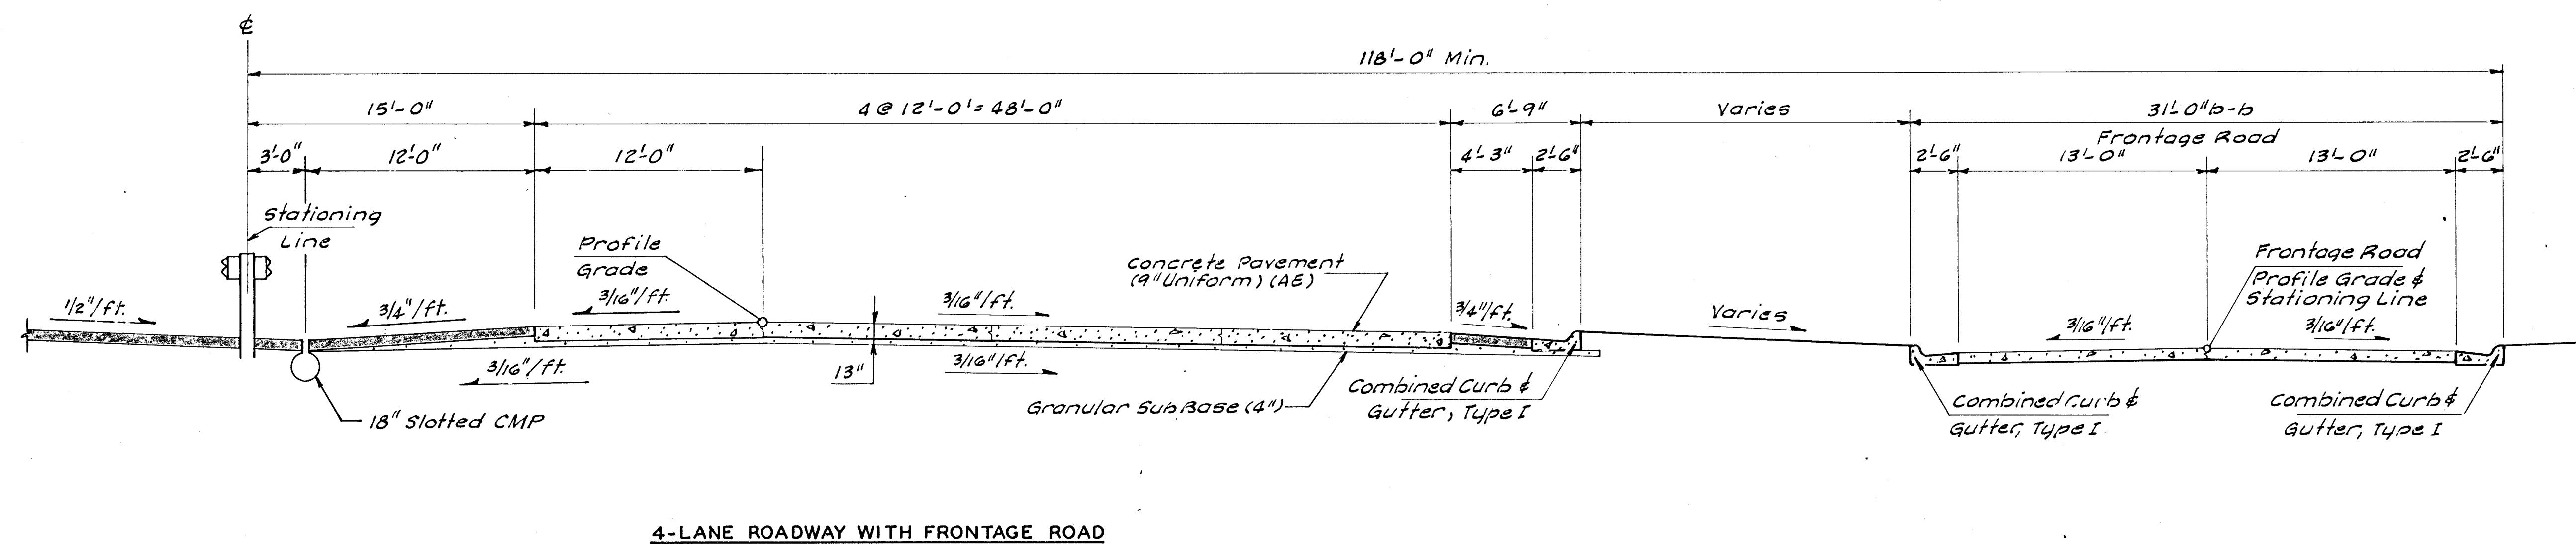


PUB. ROAD DIV. NO.	STATE	PROJECT NO.	FISCAL YEAR	SHEET NO.	TOTAL SHEETS
5	KANSAS	35W-87I-35W -1(33) 46	1970	5	229

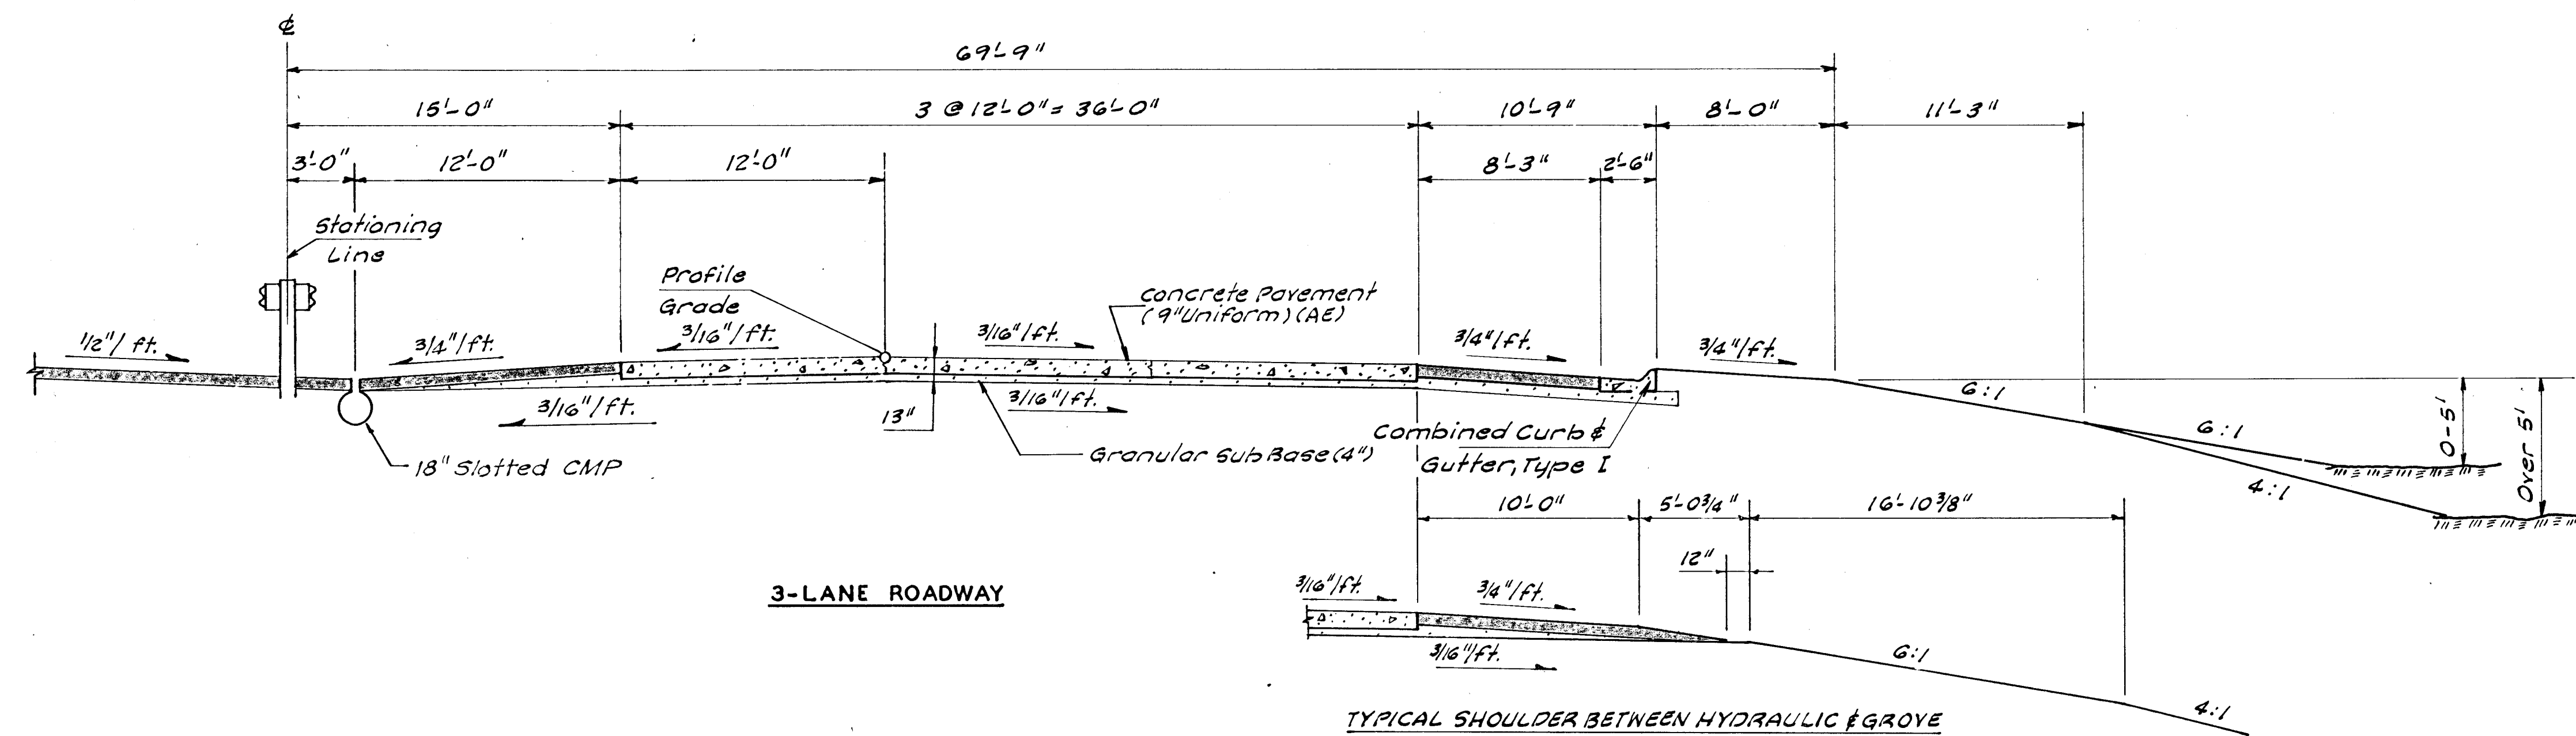

TYPICAL HALF SECTIONS - KELLOGG AVENUE CROSSROAD
Scale: 1" = 5'-0"

3				
2				
1	11 May 71	Depress Median, Slope Lane 3, Pq	DCT	CHP
NO.	DATE	REVISIONS	BY	APP'D
STATE HIGHWAY COMMISSION OF KANSAS				
TYPICAL SECTIONS				
CROSSROADS				
KELLOGG AVENUE				
WILSON & COMPANY				
ENGINEERS & ARCHITECTS				
SALINA, KANSAS				
DESIGNED	D.C.T.	TRACED	L.F.B.	CHECKED
				H. L. B.