


PUB. ROAD DIV. NO.	STATE	PROJECT NO.	FISCAL YEAR	SHEET NO.	TOTAL SHEETS
5	KANSAS	*	1970	84	229

* 35W-87 I-35W-(133)46

B.M. 11' Cut S.W. Wingwall
Mt. Vernon St. Canal Bridge
Elev. 1289.81

B.M. 11' Cut N. End N.E. Return
Madison & Funston
Elev. 1287.62

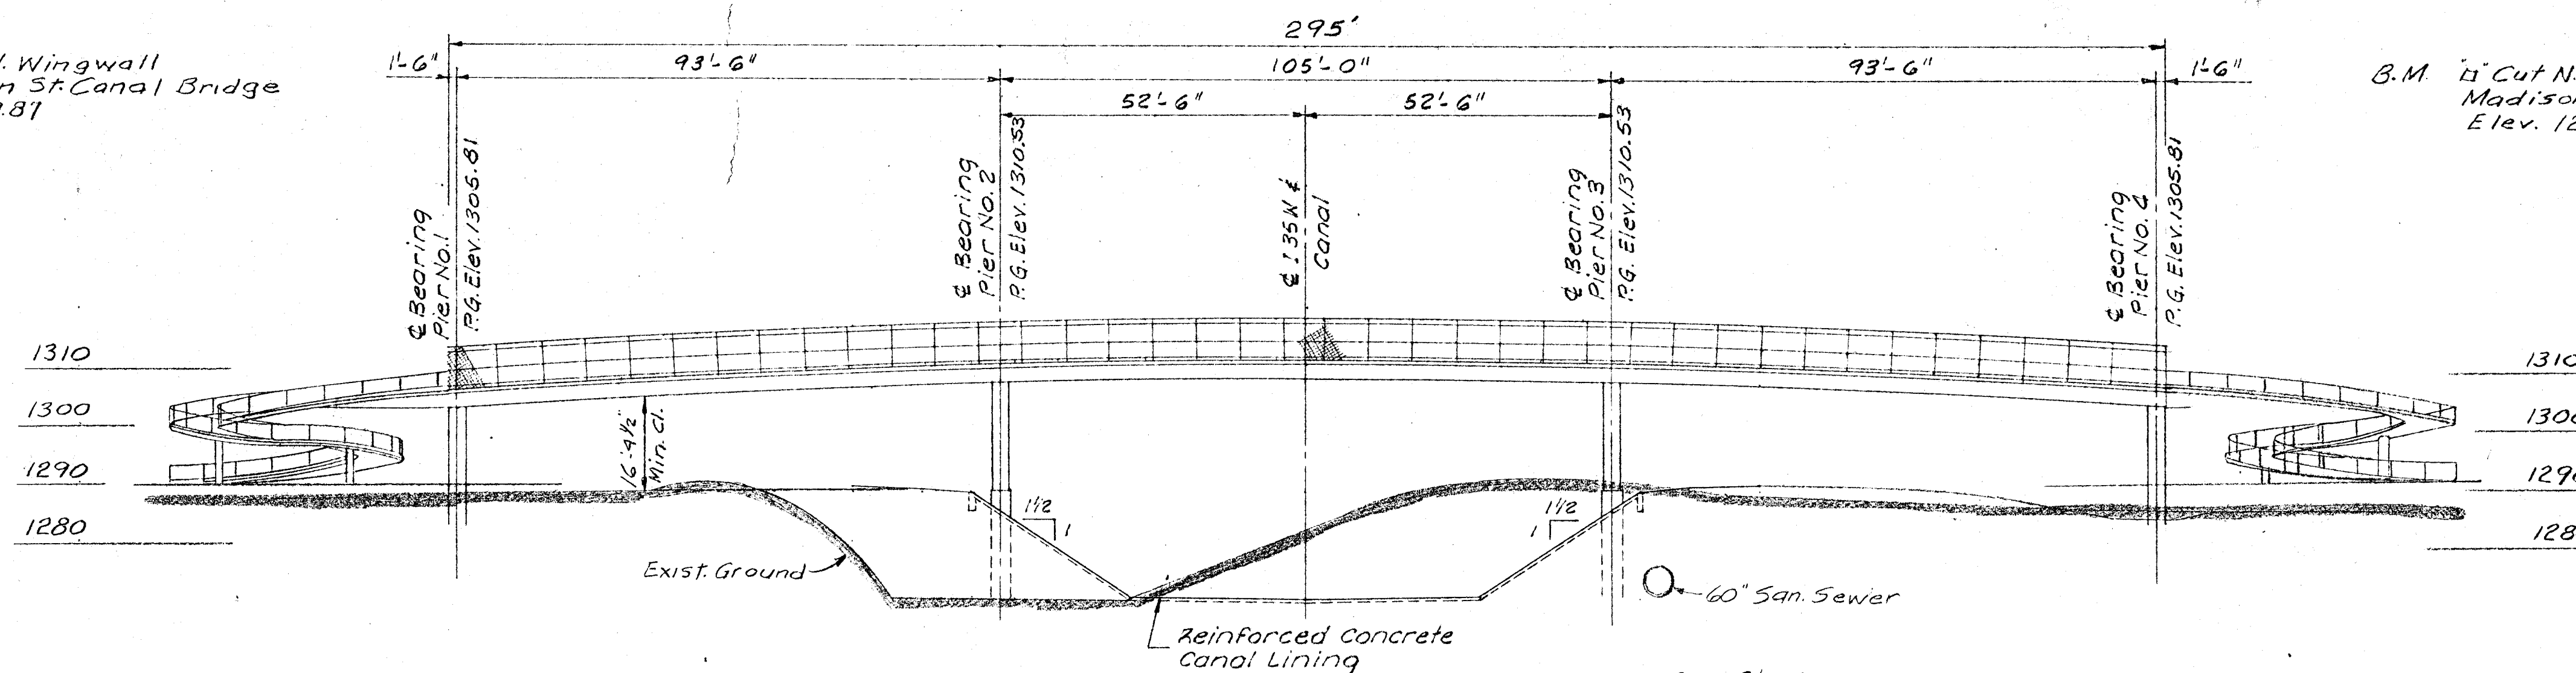


ELEVATION

93.5'-105'-93.5' Continuous Reinforced Concrete Box Girder spans with Continuous Reinforced Concrete Ramps, Pedestal Type Piers, 8'-0" Walkway


Rot. Sta. 247+00
Elev. 1289.30

PROFILE 135W

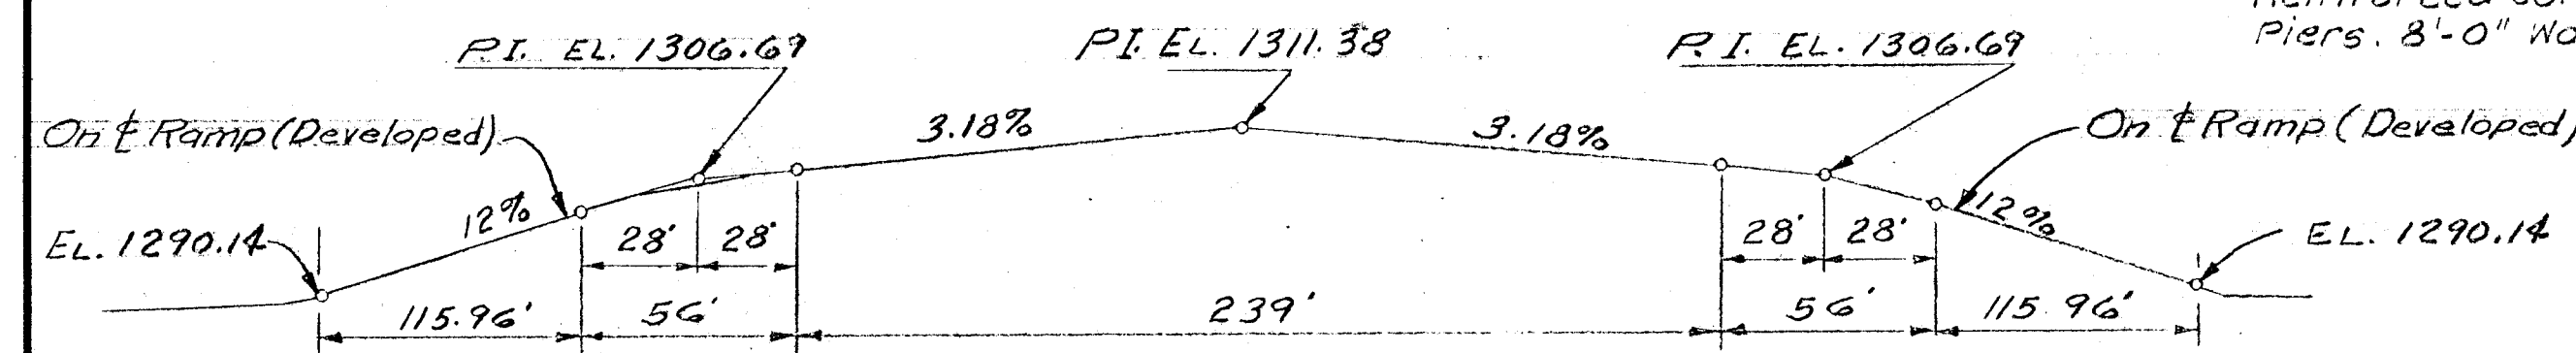

PROFILE-PEDESTRIAN CROSSING

Scale; Horiz. 1" = 50'
Vert. 1" = 20'

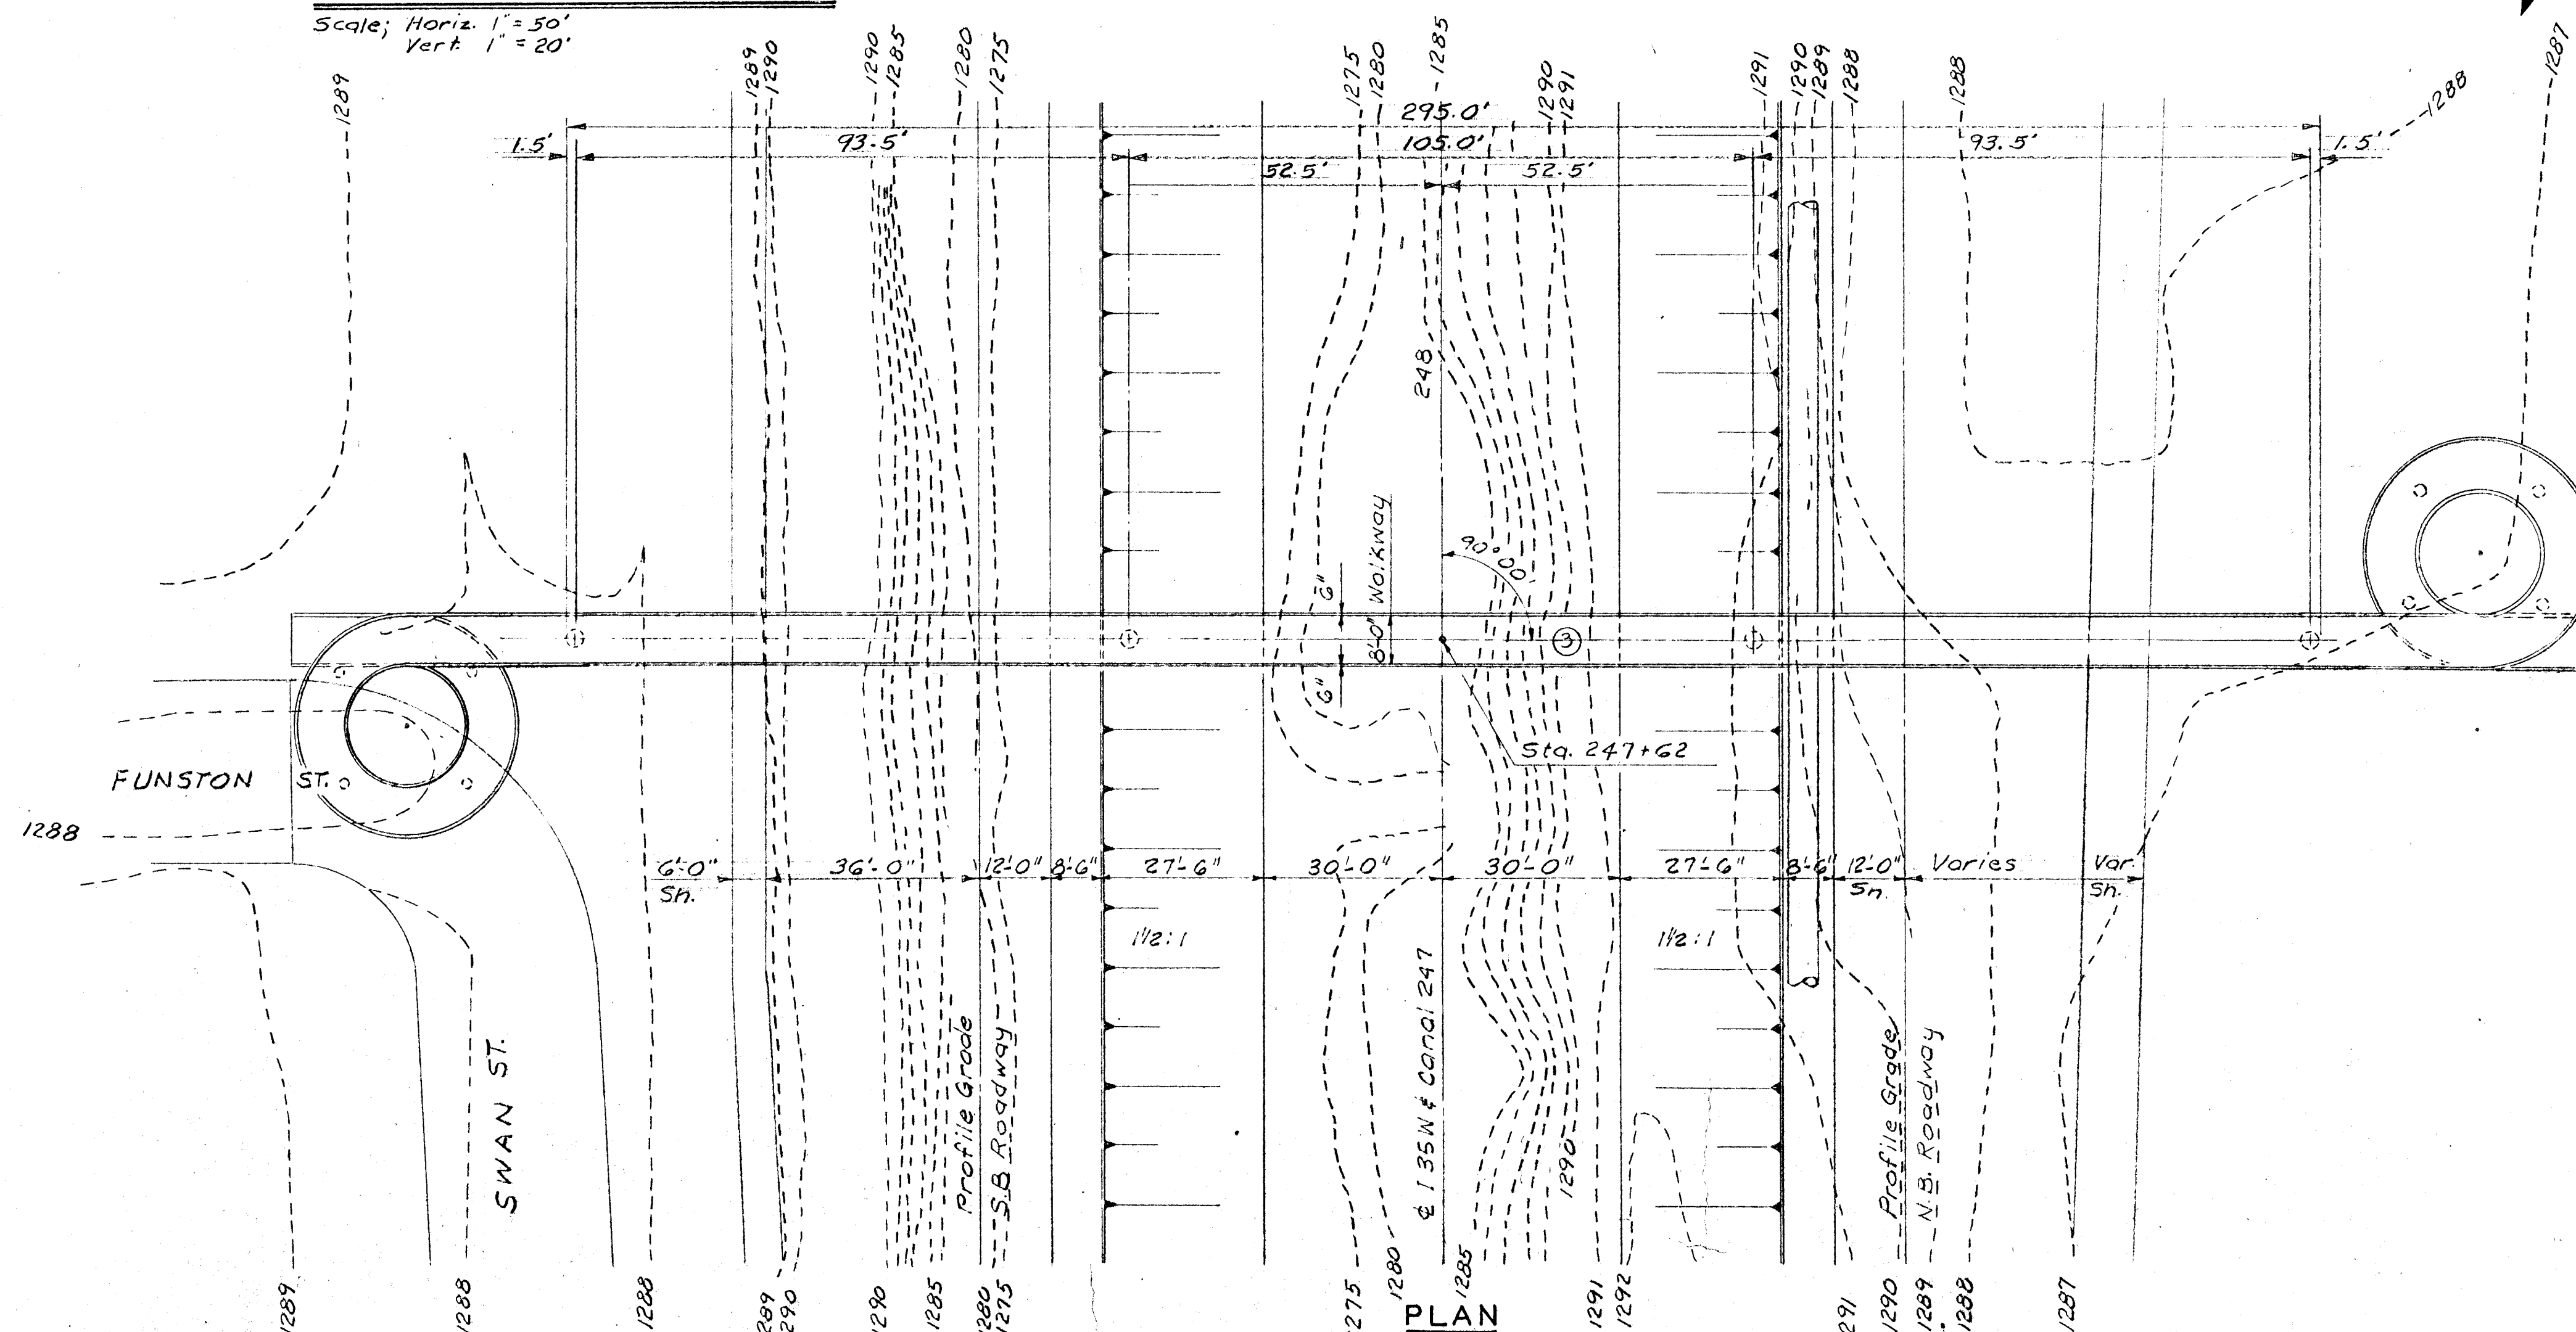

PLAN

3					
2					
1					
NO.	DATE	REVISIONS	BY	APP'D	
STATE HIGHWAY COMMISSION OF KANSAS BR. NO. 35W-87-13.23 STA. 247+62					
CONSTRUCTION LAYOUT PEDESTRIAN CROSSING					
PROJ. NO. 35W-87 I-35W-(133)46 SEDGWICK CO.					
WILSON & COMPANY ENGINEERS & ARCHITECTS SALINA, KANSAS					
DESIGNED	TRACED	J. F. B.	CHECKED		

DEC 27 1971

64-1003