



NOTE: TREES WITH CENTRAL LEADERS WILL NOT BE ACCEPTED IF LEADER IS DAMAGED OR REMOVED. PRUNE ALL DAMAGED TWIGS AFTER PLANTING

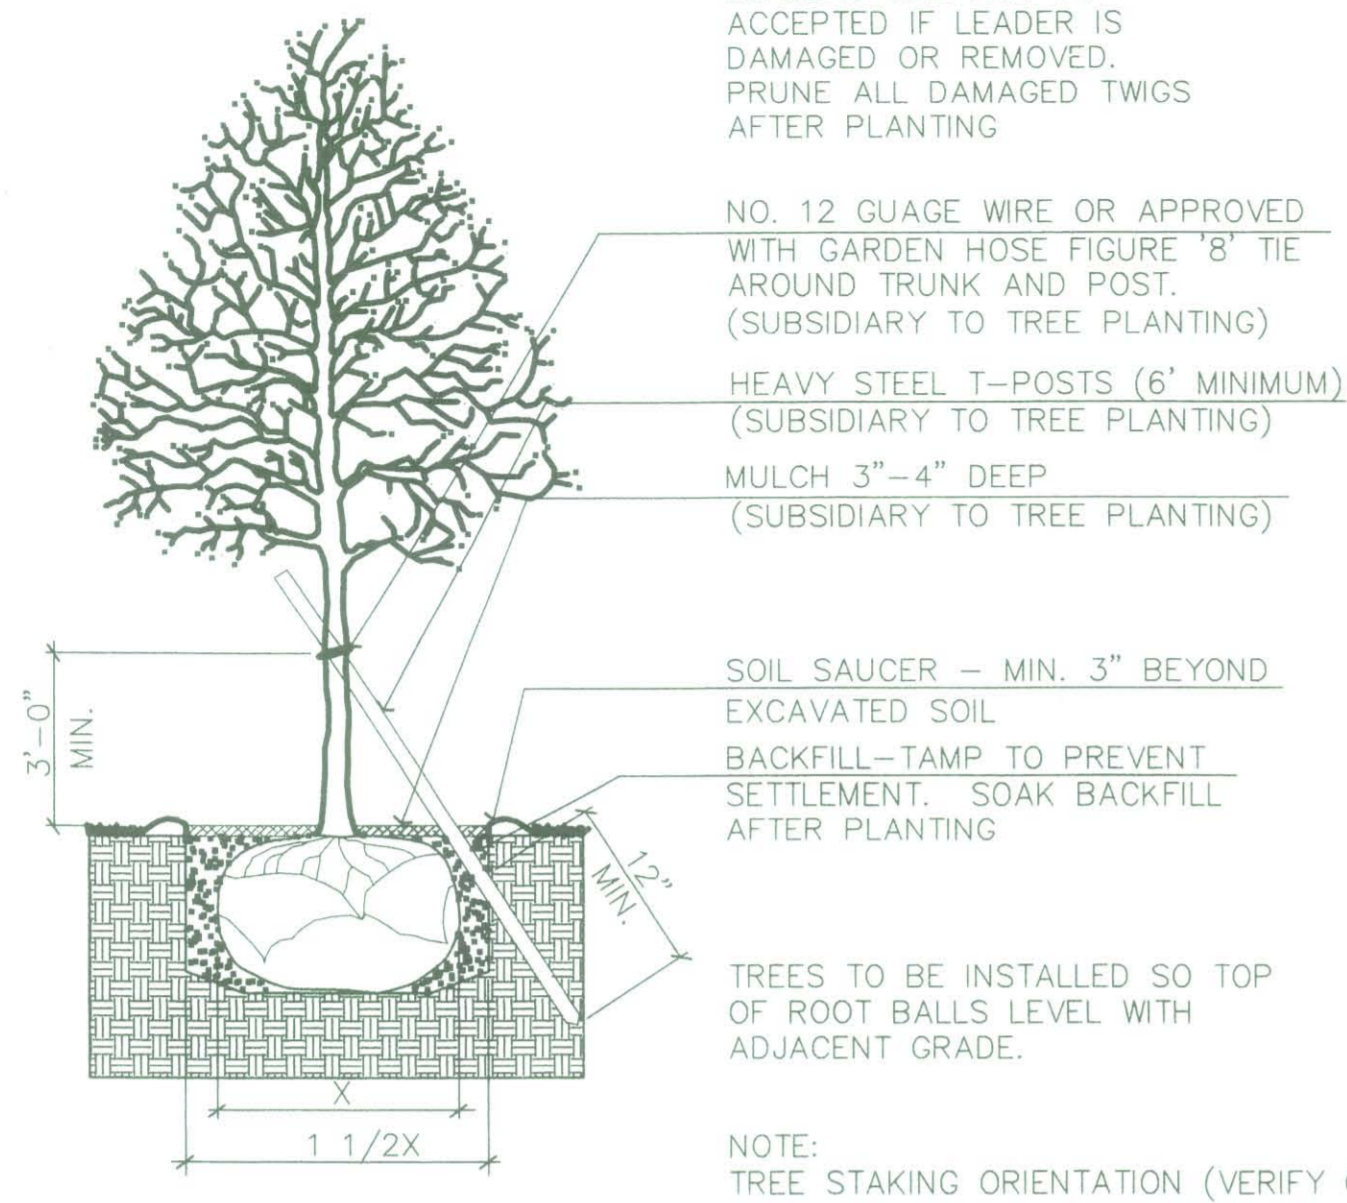


1 TREE PLANTING & STAKING DETAIL
1 3/4" CALIPER AND SMALLER NO SCALE

NOTE: TREES WITH CENTRAL LEADERS WILL NOT BE ACCEPTED IF LEADER IS DAMAGED OR REMOVED. PRUNE ALL DAMAGED TWIGS AFTER PLANTING

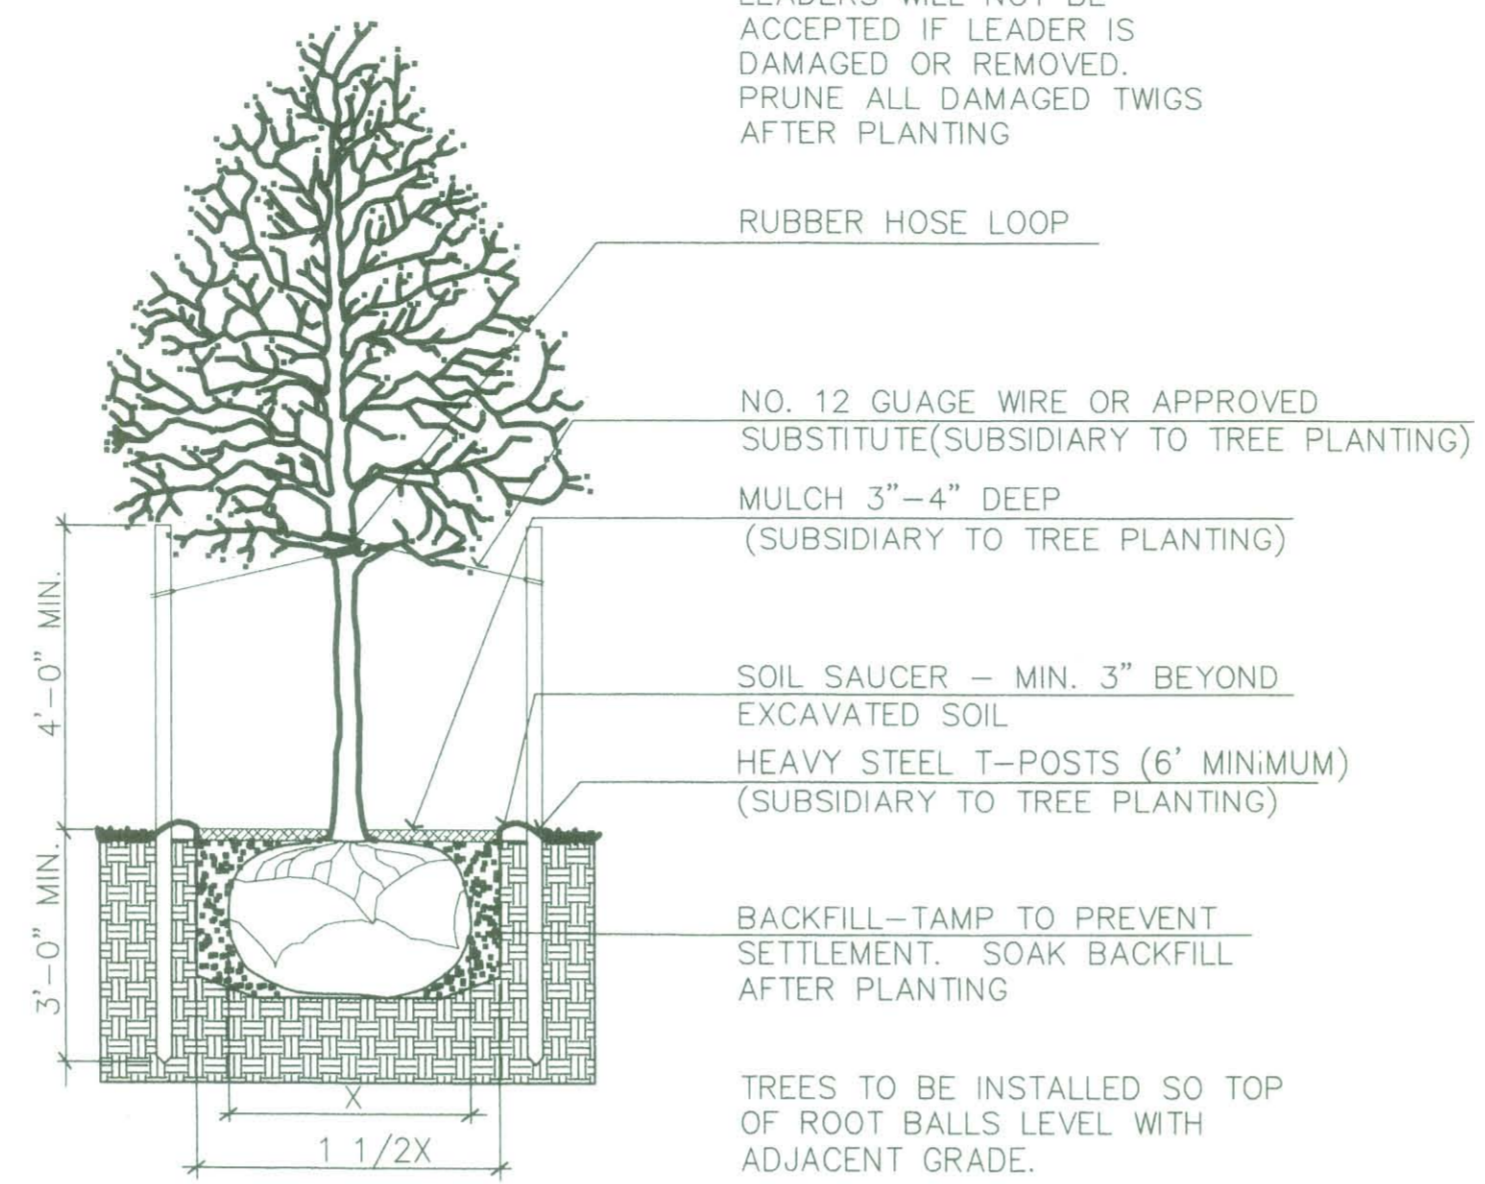


2 TREE PLANTING & STAKING DETAIL
2" CALIPER AND LARGER NO SCALE

NOTE: TREES WITH CENTRAL LEADERS WILL NOT BE ACCEPTED IF LEADER IS DAMAGED OR REMOVED. PRUNE ALL DAMAGED TWIGS AFTER PLANTING

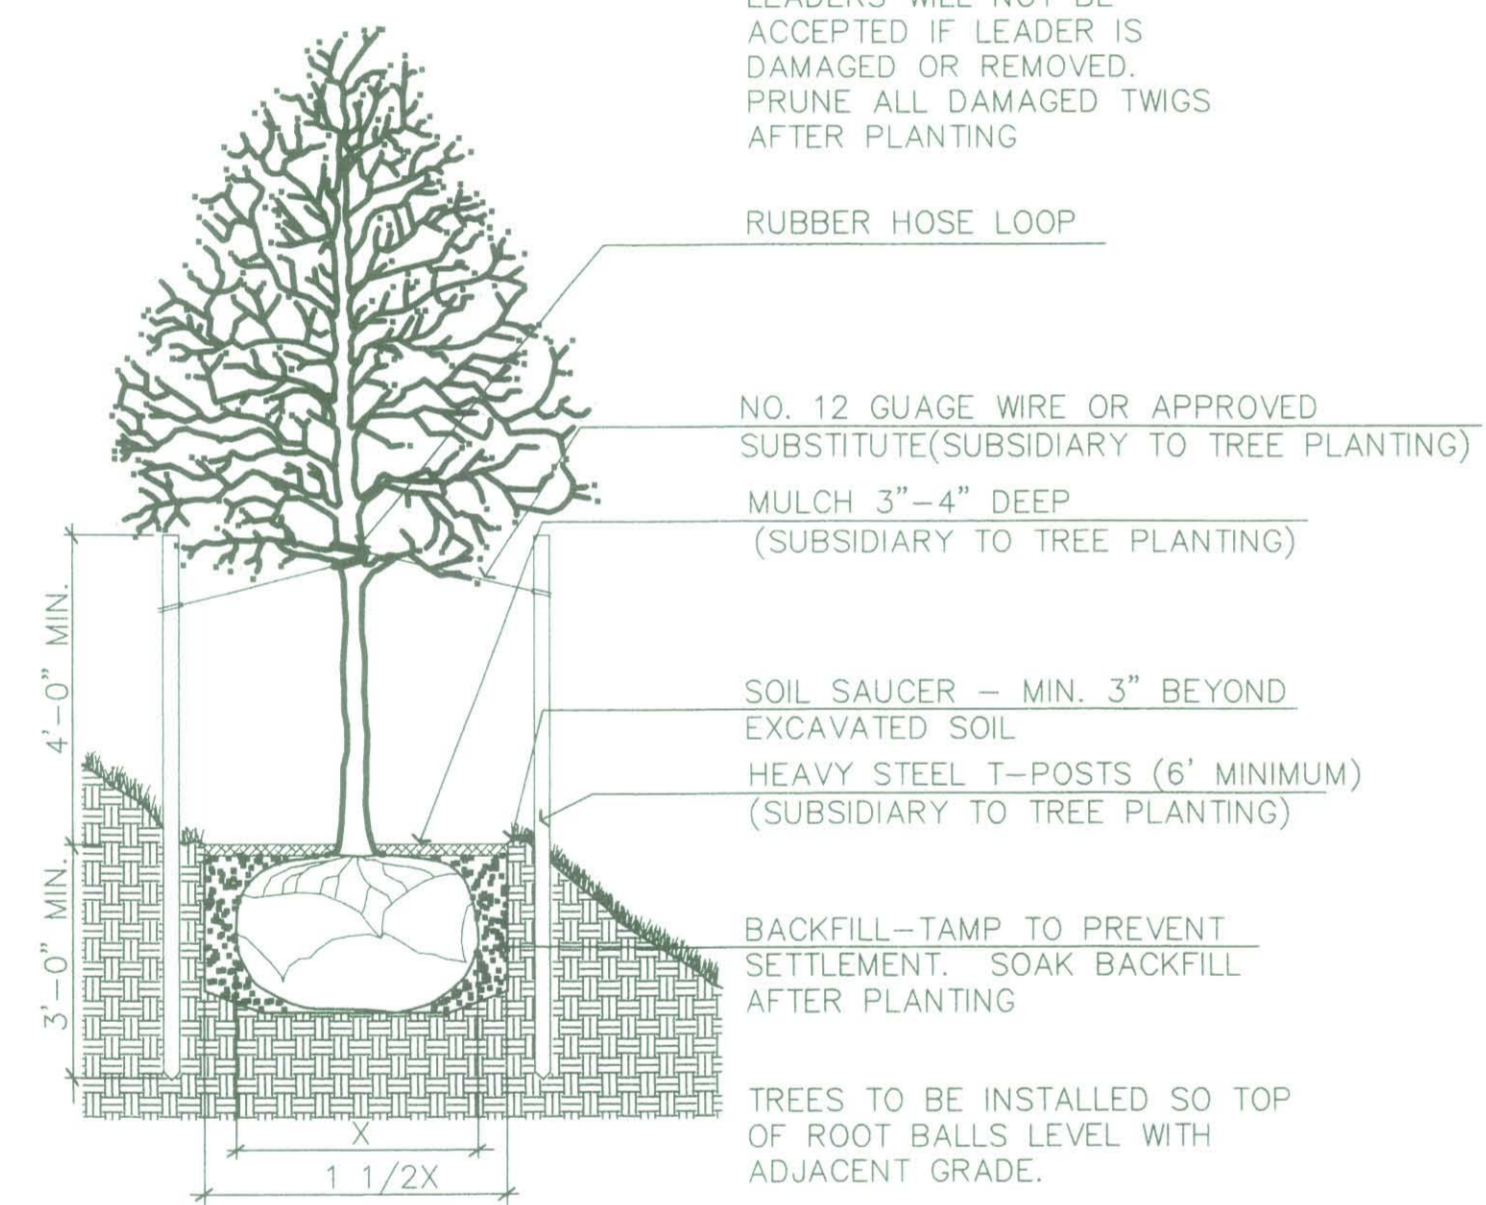


3 TREE PLANTING & STAKING DETAIL
SLOPE AREA PLANTING LARGER THAN 2" CALIPER NO SCALE

NOTE: DO NOT CUT CENTRAL LEADER OR PRUNE NEW CANDLES. TREES TO BE INSTALLED SO TOP OF ROOT BALLS LEVEL WITH ADJACENT GRADE.

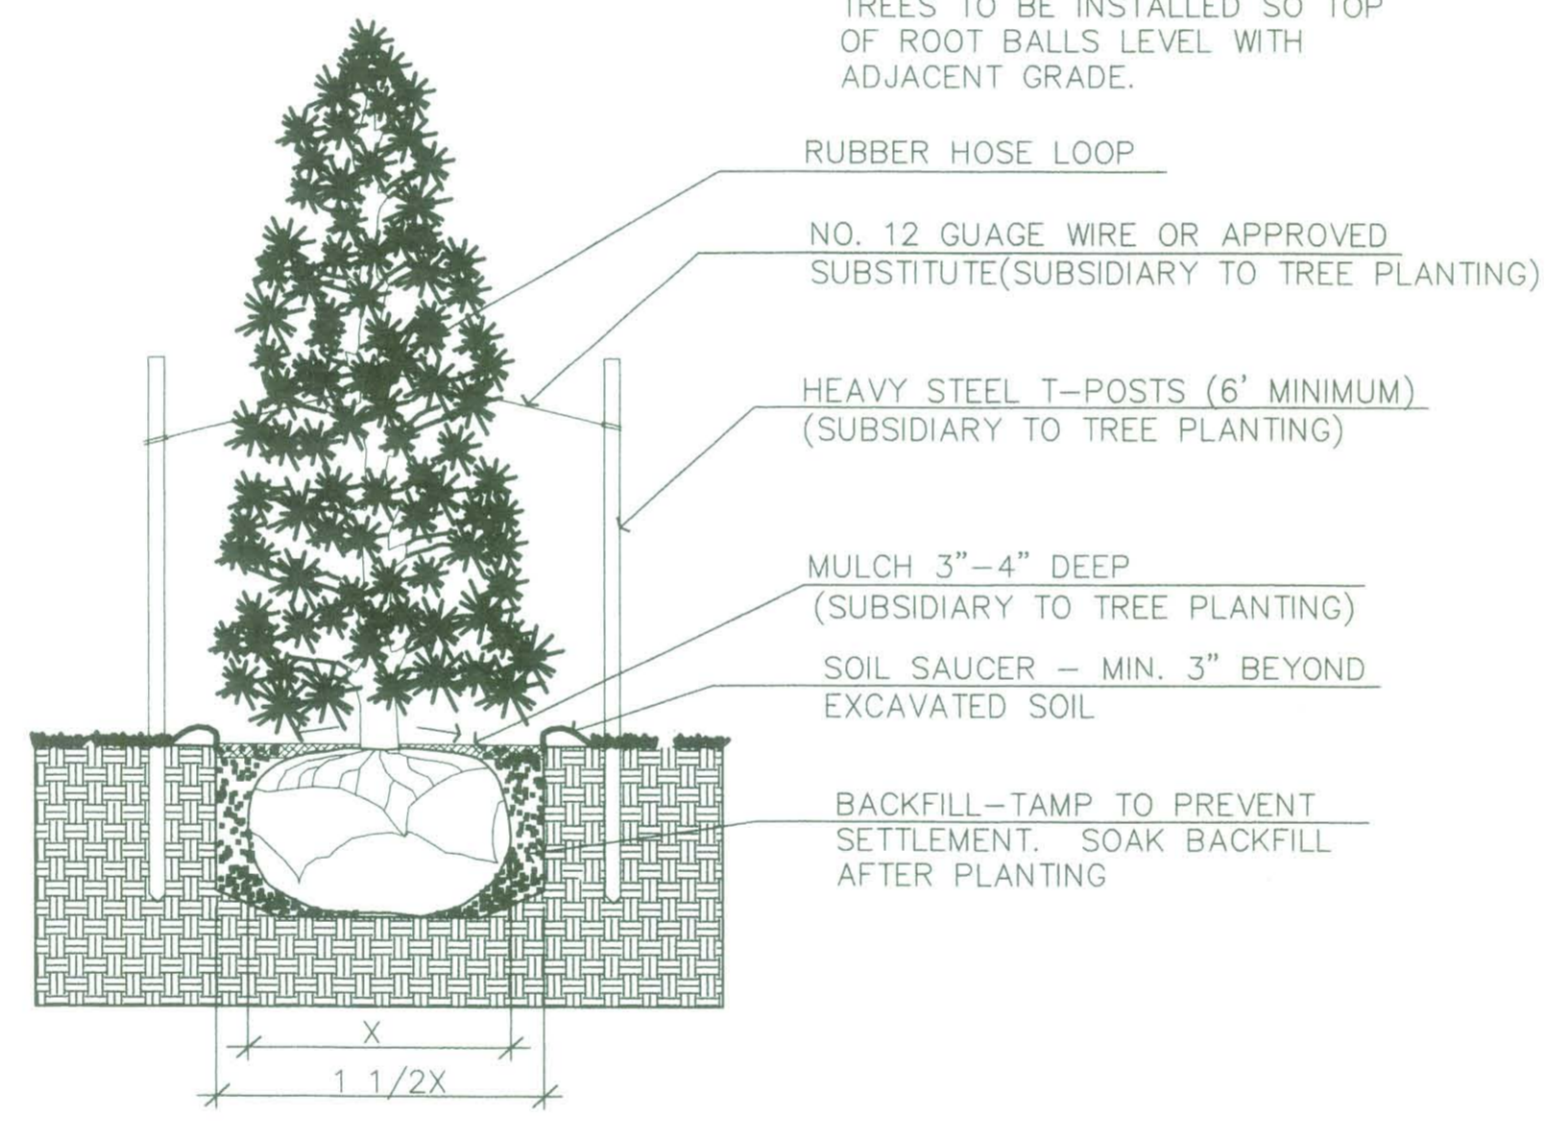


4 EVERGREEN PLANTING & STAKING DETAIL
NO SCALE

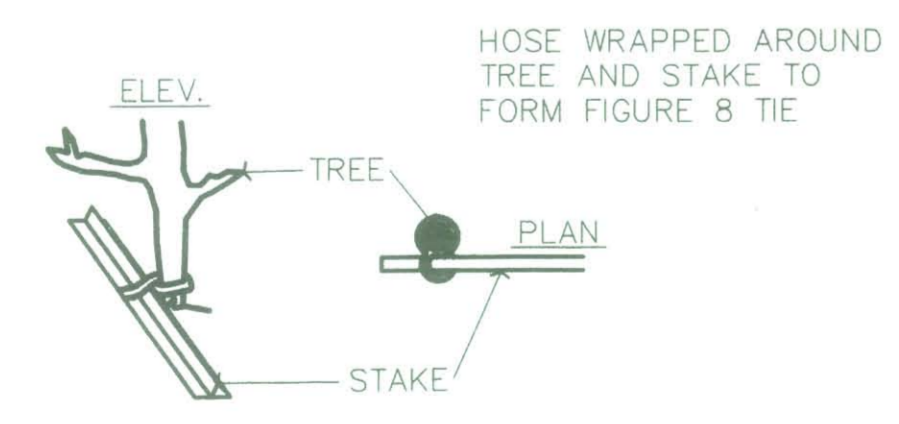

5 FIGURE '8' DETAIL
NO SCALE

PRUNE BROKEN AND DAMAGED TWIGS AFTER PLANTING. PLACE PLANT IN VERTICAL, PLUMB POSITION REMOVE CONTAINER PRIOR TO PLACING BACKFILL. MULCH 3\"/>

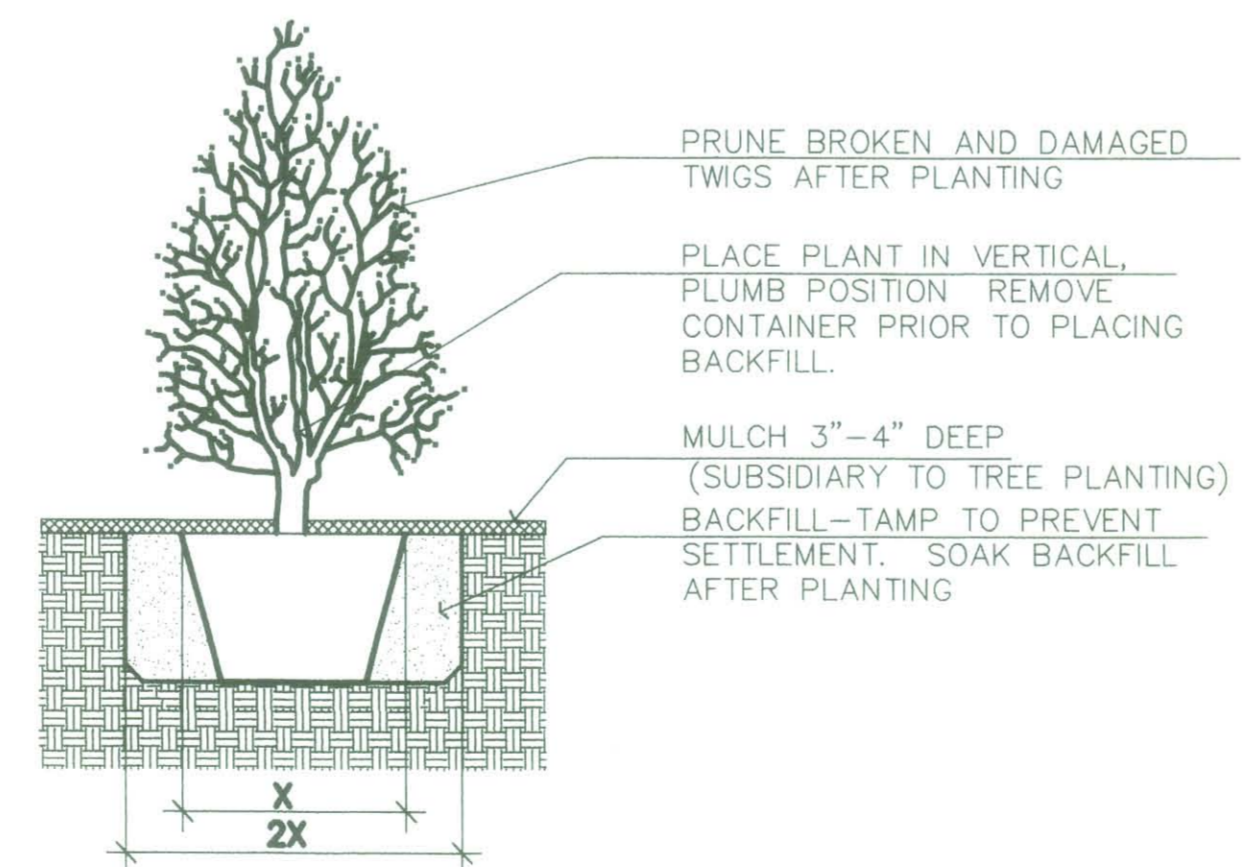

6 SHRUB PLANTING DETAIL
NO SCALE


PLANT LIST

KEY	QTY.	COMMON NAME	BOTANICAL NAME	SIZE	COND.
TREES TOTAL = 193					
ABM	20	AUTUMN BLAZE MAPLE	ACER RUBRUM X FREEMANII 'AUTUMN BLAZE'	2" CAL.	B & B
APA	33	AUTUMN PURPLE ASH	FRAXINUS AMERICANA 'AUTUMN PURPLE'	2" CAL.	B & B
BC	6	BALDCYPRESS	TAXODIUM DISTICHUM	2" CAL.	B & B
BO	6	BURR OAK	QUERCUS MACROCARPA	2" CAL.	B & B
CM	18	CADD MAPLE	ACER SACCHARUM 'CADDO'	2" CAL.	B & B
CP	49	CHINESE PISTACHE	PISTACHE CHINENSIS	2" CAL.	B & B
LE	12	LACEBARK ELM	ULMUS PARVIFOLIA	2" CAL.	B & B
LP	7	LONDON PLANTREE	PLATANUS X ACERIFOLIA 'BLOODGOOD'	2" CAL.	B & B
PPH	2	PRAIRIE PRIDE HACKBERRY	CELTIS OCCIDENTALIS 'PRAIRIE PRIDE'	2" CAL.	B & B
RSM	1	RED SUNSET MAPLE	ACER RUBRUM 'FRANKSRED'	2" CAL.	B & B
SHL	16	SHADEMASTER HONEYLOCUST	GLEDITSIA TRIACANTHOS INERMIS 'SHADEMASTER'	2" CAL.	B & B
SRO	21	SHUMARD RED OAK	QUERCUS SHUMARDII	2" CAL.	B & B
UEO	2	UPRIGHT ENGLISH OAK	QUERCUS ROBUR 'FASTIGIATA'	2" CAL.	B & B
EVERGREEN TREES TOTAL = 41					
AP	41	AUSTRIAN PINE	PINUS NIGRA	6' HT.	B & B
ORNAMENTAL TREES TOTAL = 375					
AM	6	AMUR MAPLE	ACER GINNALA	6' CLUMP	B & B
BCM	18	BAILEY COMPACT AMUR MAPLE	ACER GINNALA 'BAILEY COMPACT'	4' HT.	B & B
CAP	2	CAPITAL PEAR	PYRUS CALLERYANA 'CAPITAL'	1.5" CAL.	B & B
CHP	2	CHANTICLEER PEAR	PYRUS CALLERYANA 'CLEVELAND SELECT'	1.5" CAL.	B & B
ERB	18	EASTERN REDBUD	CERCIS CANADENSIS	1.5" CAL.	B & B
GR	70	GOLDENRAIN TREE	KOELREUTERIA PANICULATA	1.5" CAL.	B & B
HWC	3	HIGAN WEEPING CHERRY	PRUNUS SUBHIRTELLA 'PENDULA'	1.5" CAL.	B & B
LC	3	LOUISA CRABAPPLE	MALUS 'LOUISA'	1.5" CAL.	B & B
OR	29	OKLAHOMA REDBUD	CERCIS RENIFORMIS 'OKLAHOMA'	1.5" CAL.	B & B
PFC	53	PRAIRIEFIRE CRABAPPLE	MALUS X 'PRAIRIEFIRE'	1.5" CAL.	B & B
PLP	47	PURPLELEAF PLUM	PRUNUS CERASIFERA 'KRAUTER VESUVIUS'	1.5" CAL.	B & B
RBC	10	RED BARRON CRABAPPLE	MALUS X 'RED BARON'	1.5" CAL.	B & B
RUG	6	RED JADE CRABAPPLE	MALUS X 'RED JADE'	1.5" CAL.	B & B
SPD	66	STELLAR PINK DOGWOOD	CORNUS FLORIDA 'STELLAR PINK'	1.5" CAL.	B & B
SSC	6	SPRING SNOW CRABAPPLE	MALUS X 'SPRING SNOW'	1.5" CAL.	B & B
TC	26	THUNDERCLOUD CRABAPPLE	MALUS X 'THUNDERCLOUD'	1.5" CAL.	B & B
VEC	10	VAN ESELTINE CRABAPPLE	MALUS X 'VAN ESELTINE'	1.5" CAL.	B & B
SHRUBS TOTAL = 1519					
ACV	65	ALFREDO COMPACT AMERICAN CRANBERRYBUSH	VIBURNUM TRILOBUM 'COMPACTUM'	5 GAL.	CONT.
ASY	27	ANDERSON SPREADING YEW	TAXUS CUSPIDATA 'ANDERSON'	5 GAL.	CONT.
AW	22	ANTHONY WATERER SPIREA	SPIREA X BUMALDA 'ANTHONY WATERER'	5 GAL.	CONT.
BB	8	BURNING BUSH	EUONYMUS ALATUS 'COMPACTUS'	5 GAL.	CONT.
BBH	1	BLUE BOY HOLLY	ILEX X MESERVEAE 'BLUE BOY'	5 GAL.	CONT.
BGH	2	BLUE GIRL HOLLY	ILEX X MESERVEAE 'BLUE GIRL'	5 GAL.	CONT.
BCJ	58	BLUE CHIP JUNIPER	JUNIPERUS HORIZONTALIS 'BLUE CHIP'	5 GAL.	CONT.
BE	224	BOXLEAF EUONYMUS	EUONYMUS JAPONICUS 'MICROPHYLLUS'	5 GAL.	CONT.
CC	22	CRANBERRY COTONEASTER	COTONEASTER JAPONICUS	5 GAL.	CONT.
CCP	13	CISTENA PLUM	COTONEASTER APICULATUS	5 GAL.	CONT.
CCP	93	CRIMSON PIGMY BARBERRY	PRUNUS X CISTENA	5 GAL.	CONT.
FO	20	FORSYTHIA LYNWOOD GOLD	BERBERIS THUNBERGII 'ATROPURPUREA NANA'	5 GAL.	CONT.
DVW	12	DWARF VARIATED WIEGELA	FORSYTHIA INTERMEDIA 'LYNWOOD GOLD'	5 GAL.	CONT.
GS	133	GOLDFLAME SPIREA	WIEGELA FLORIDA 'VARIATED NANA'	5 GAL.	CONT.
HJ	8	HILLSPIRE JUNIPER	SPIREA X BUMALDA 'GOLDFLAME'	5 GAL.	CONT.
JGU	48	JAPANESE GARDEN JUNIPER	JUNIPERUS CHINENSIS 'HILLSPIRE'	6' HT.	B & B
JV	65	JUDO VIBURNUM	JUNIPERUS PROCUMBENS	5 GAL.	CONT.
ME	186	MANHATTAN EUONYMUS	VIBURNUM X JUDDII	5 GAL.	CONT.
MJ	40	MINT JULEP JUNIPER	EUONYMUS KAUTSCHOVICUS 'MANHATTAN'	5 GAL.	CONT.
OG	162	OREGON GRAPEHOLLY MAHONIA	JUNIPERUS CHINENSIS 'MONLEP'	5 GAL.	CONT.
RGB	22	ROSE GLOW BARBERRY	MAHONIA AQUIFOLIUM	5 GAL.	CONT.
RSR	76	DREAM RED HARDY SHRUB ROSE	BERBERIS THUNBERGII ATROPURPUREA	5 GAL.	CONT.
SGJ	33	SEA GREEN JUNIPER	ROSA 'DREAM RED SHRUB'	2 GAL.	CONT.
SJ	40	SPARTAN JUNIPER	JUNIPERUS CHINENSIS 'SEA GREEN'	5 GAL.	CONT.
TD	107	TATARIAN DOGWOOD	JUNIPERUS CHINENSIS 'SPARTAN'	6' HT.	B & B
VS	4	VANHOUTTE SPIREA	CORNUS ALBA 'SIBIRICA'	5 GAL.	CONT.
YSR	28	DREAM YELLOW HARDY SHRUB ROSE	SPIRAEA X VANHOUTTE	5 GAL.	CONT.
			ROSA 'DREAM YELLOW SHRUB'	2 GAL.	CONT.
GROUNDCOVERS/PERENNIALS/GRASSES TOTAL = 577					
BES	36	BLACK-EYED SUSAN (RUBBECKIA)	RUBBECKIA FULGIDA	2 GAL.	CONT.
DKC	95	DARK KNIGHT CARYOPTERIS	CARYOPTERIS X CLANDONENSIS 'DARK KNIGHT'	3 GAL.	CONT.
DL	16	"HAPPY DAYS" DAYLILLY	HEMEROCALLIS 'HAPPY DAYS'	1 GAL.	CONT.
HS	9	HONEY SUCKLE	LONICERA 'HALLS PURPLE LEAF'	1 GAL.	CONT.
KG	20	KANSAS GAYFEATHER	LIATRIS SPICATA	2 GAL.	CONT.
MG	44	MAIDEN GRASS	MISCANTHUS SINENSIS 'GRACILLIMUS'	5 GAL.	CONT.
ML	220	MAJESTIC LIRIOPE	LIRIOPE MUSCARI	1 GAL.	CONT.
PC	21	PURPLE CONEFLOWER	ECHINACEA PURPUREA 'MAGNUS'	2 GAL.	CONT.
PG	31	HARDY PAMPAS GRASS	ERIANTHUS RAVENNAE	5 GAL.	CONT.
RS	15	RUSSIAN SAGE	PEROVSKIA ATRIPLICIFOLIA	2 GAL.	CONT.
SDO	29	STELLA DE ORO DAYLILY	HEMEROCALLIS 'STELLA DE ORO'	2 GAL.	CONT.
LMPVRS X		LIMESTONE PAVERS	2" THICK CUT LIMESTONE PAVER 18" SQUARE ROUGH SHAPE *SUBSIDIARY TO GROUND COVER		

NOTE:
Refer to "LANDSCAPING-DEC '05 Planting Summary" (12-13-2005, 42 pages) issued by P.E.C. for revised plant quantities & plant types.

DATE	
BY	
REFERENCES NOTED	
REFERENCES CHECKED	

DSWR: F:\9934\15146 BY: DWR SCALE: 1:500

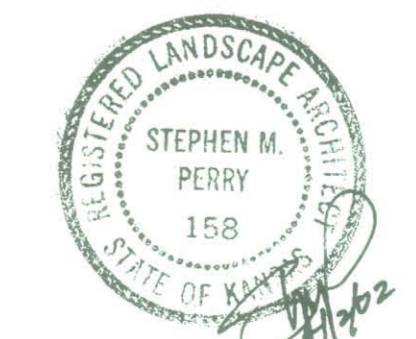

CITY OF WICHITA			
LANDSCAPE DETAILS			
SEDGWICK COUNTY			
Professional Engineering Consultants, P.A.			
303 S. TOPEKA • WICHITA, KANSAS 67202			
316-262-2691 • FAX 316-262-3003			
Designed by	SMP	Checked by	
Drawn by	DWR	Date	April, 2002
		Job No.	97362