

# WATER DISTRIBUTION SYSTEM IMPROVEMENTS

TO SERVE


## CROSS POINTE 2ND - PHASE 1

OCA NO. 735397

CITY OF WICHITA PROJECT NO. 448-90352

## CITY OF WICHITA, KANSAS

JAMES L. ARMOUR, P.E. - CITY ENGINEER

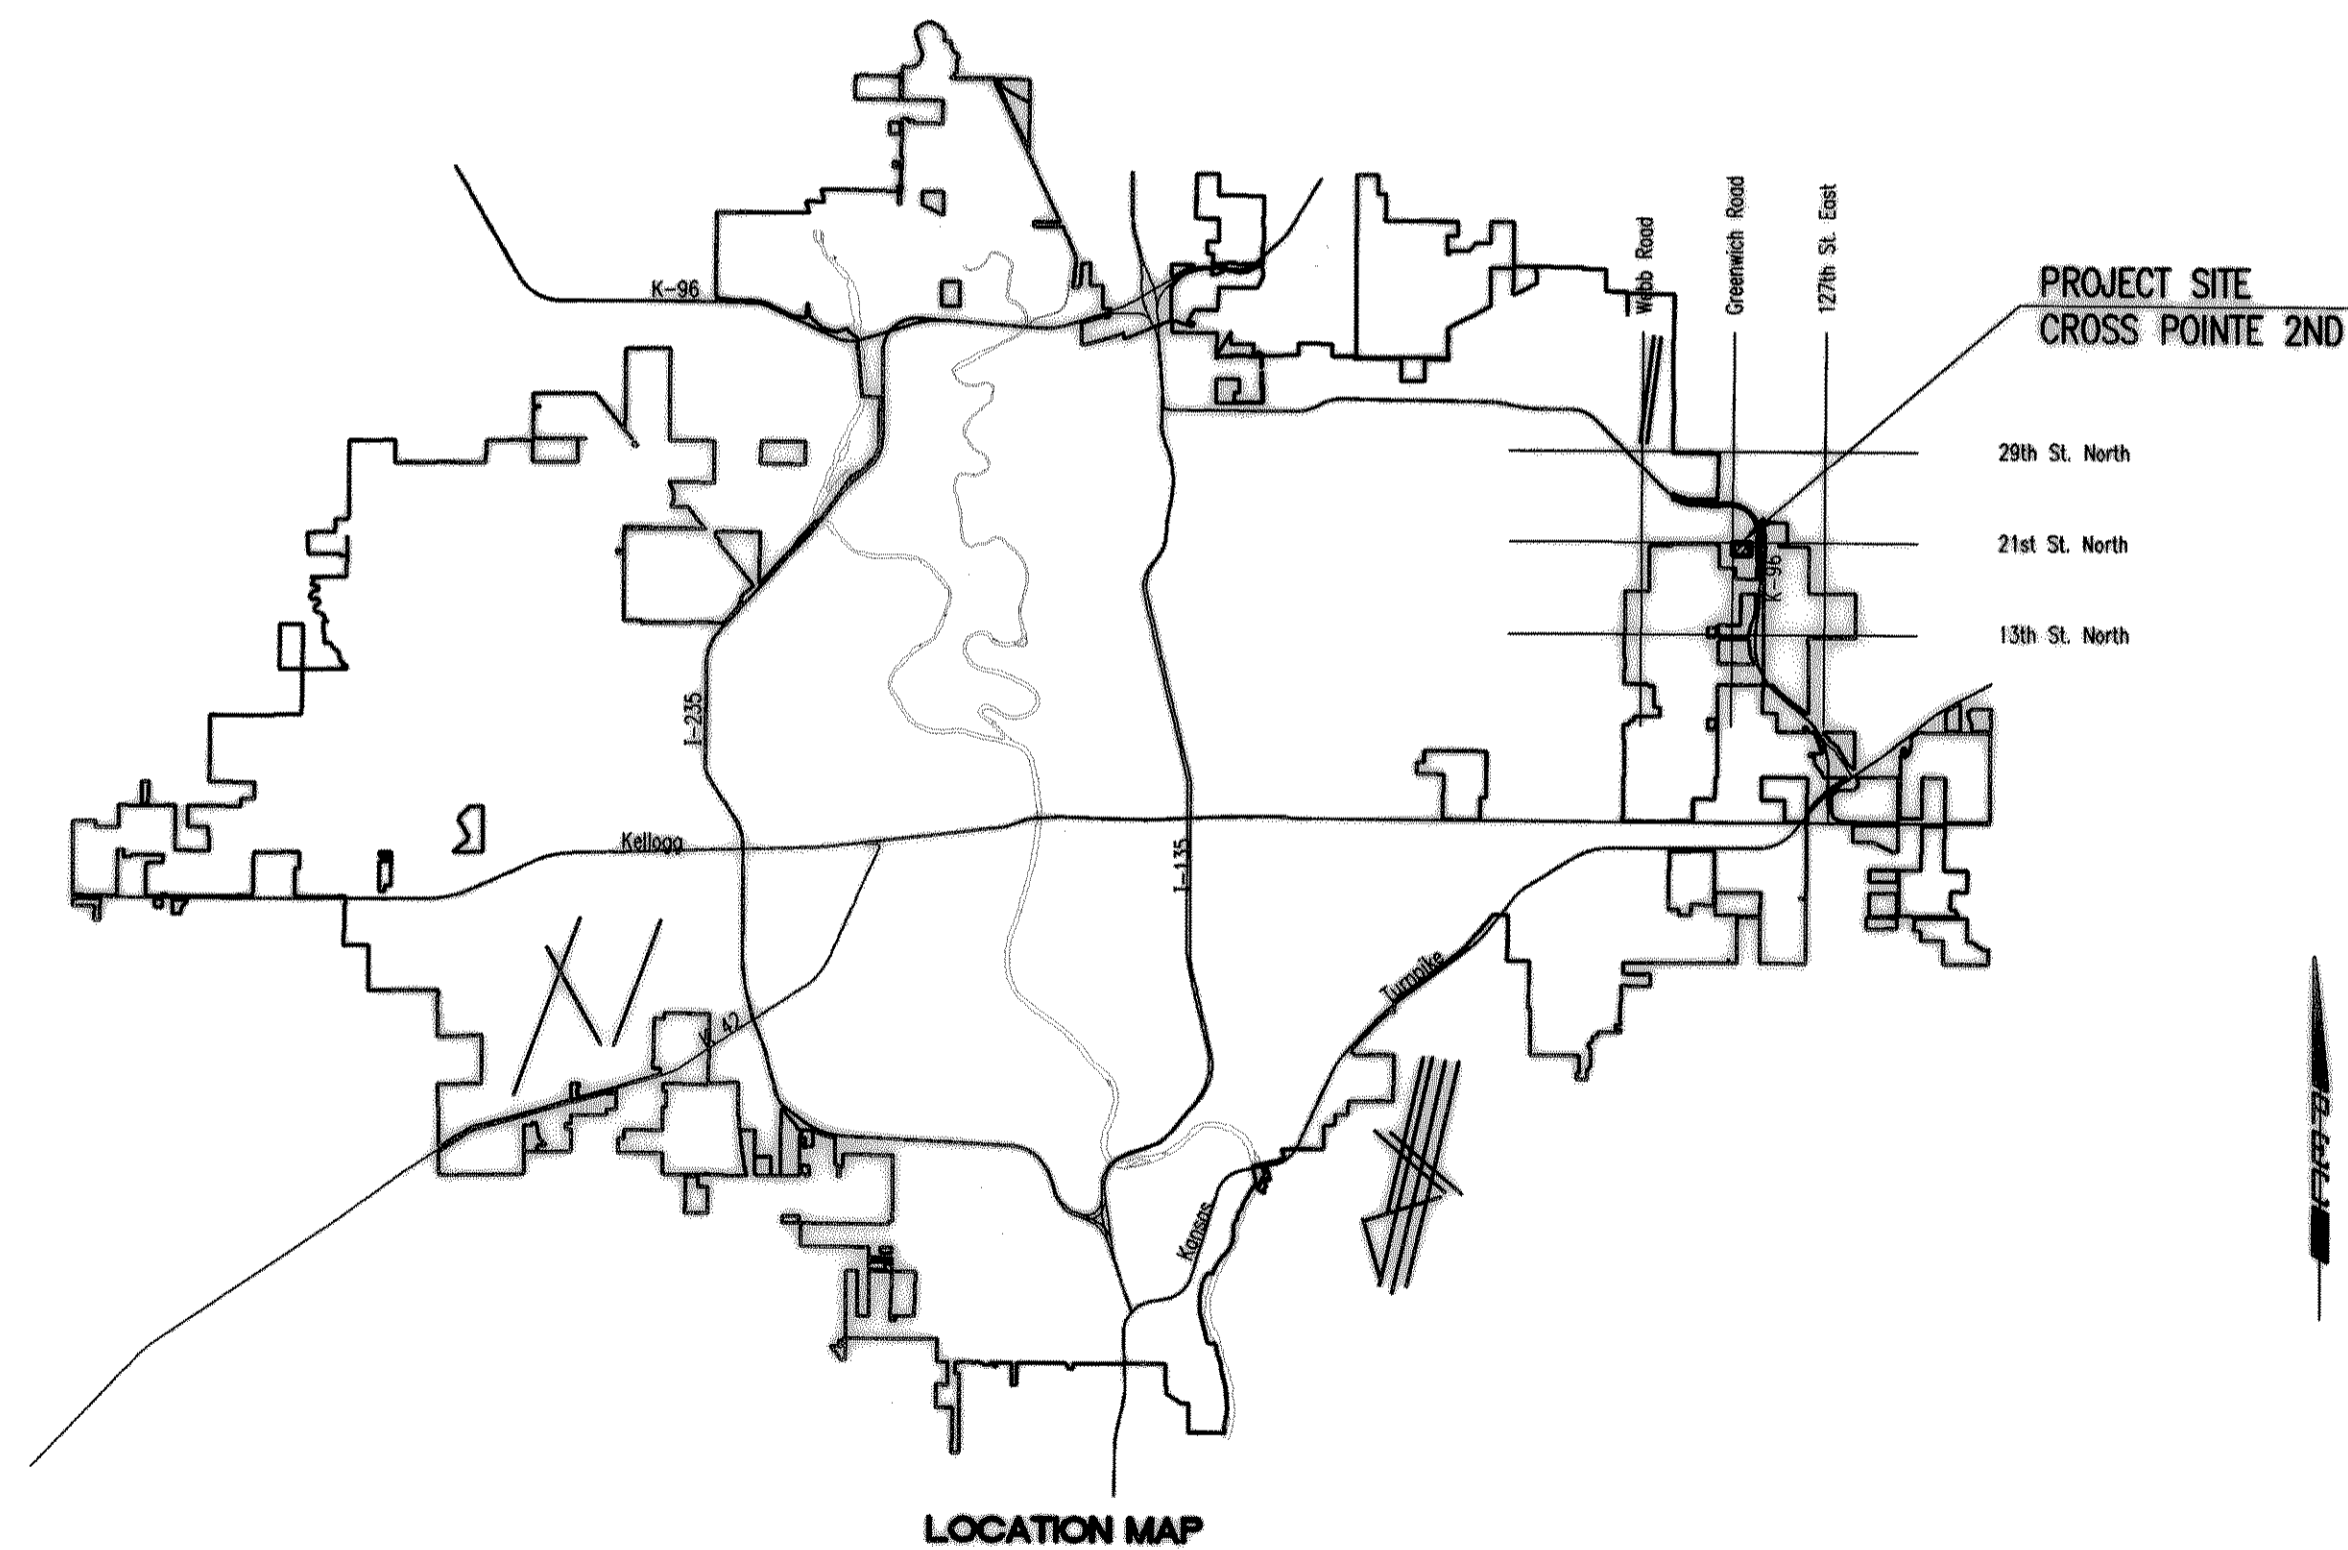

### INDEX OF SHEETS

SHEET NO. 1	TITLE SHEET
SHEET NO. 2	KEY MAP AND GENERAL NOTES
SHEET NO. 3	STANDARD DETAILS
SHEET NO. 4-5	PLAN/PROFILE
SHEET NO. 6	PLAT
SHEET NO. 7-10	SOIL EROSION BMP DETAILS

# DECEMBER 2007

PLANS PREPARED BY

## PROFESSIONAL ENGINEERING CONSULTANTS, P.A.

ENGINEERS

WICHITA, KANSAS

