




1	2
3	4
5	6

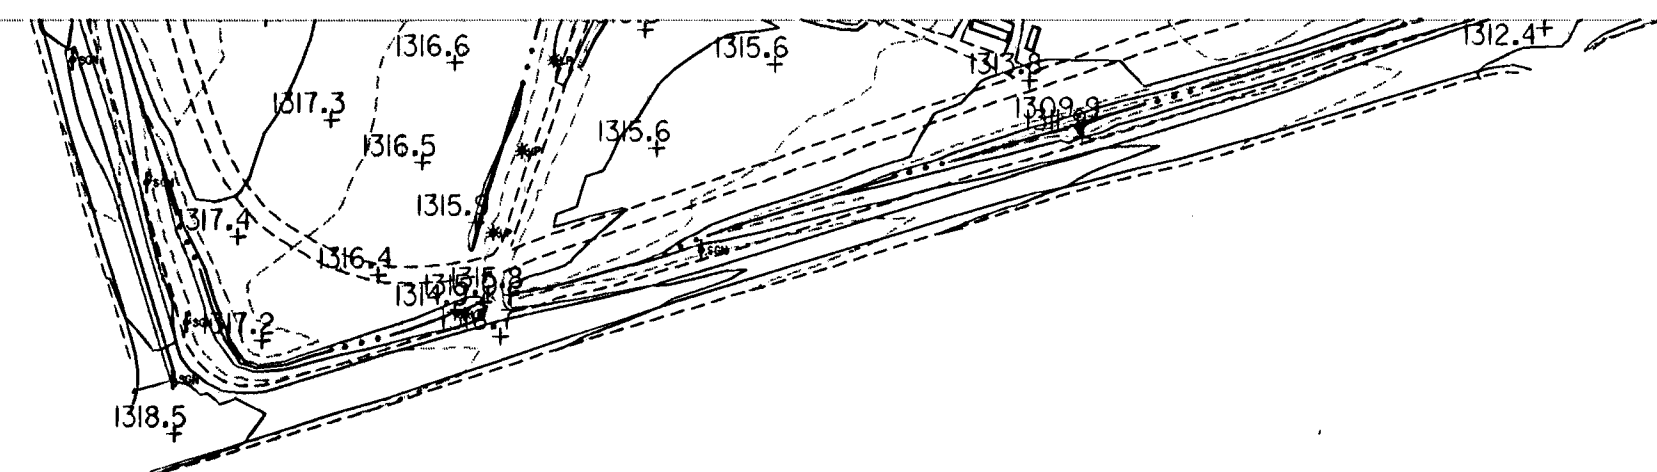

SEDGWICK COUNTY, KANSAS
FLYING HEIGHT: 3600'
COORDINATE SYSTEM: STATE PLANE
DATE OF PHOTOGRAPHY: 01-19-96

CITY OF WICHITA KANSAS
Hoover Rd. : US54 to K-42

BUL BUCHER, WILLIS & RATLIFF
ENGINEERS • PLANNERS • ARCHITECTS
608 WEST NORTH STREET, SUITE 200, WICHITA, KANSAS 67202-3603

DESIGNED BY: BWC	DATE: 03-23-95	PROJECT NO.	1318.5
DRAWN BY: BWC	DATE: 03-23-95	JOB NO.	94503
CHECKED BY: KOL	DATE: 03-23-95	SCALE	1"=200'
			SHEET 7 OF 7