


FHWA REGION	STATE	PROJECT NO.	YEAR	SHEET NO.	TOTAL SHEETS
7	KANSAS		1978	11	143

PROJ. NO. (BC) 96-87 K044-1(20) PARTS I & II

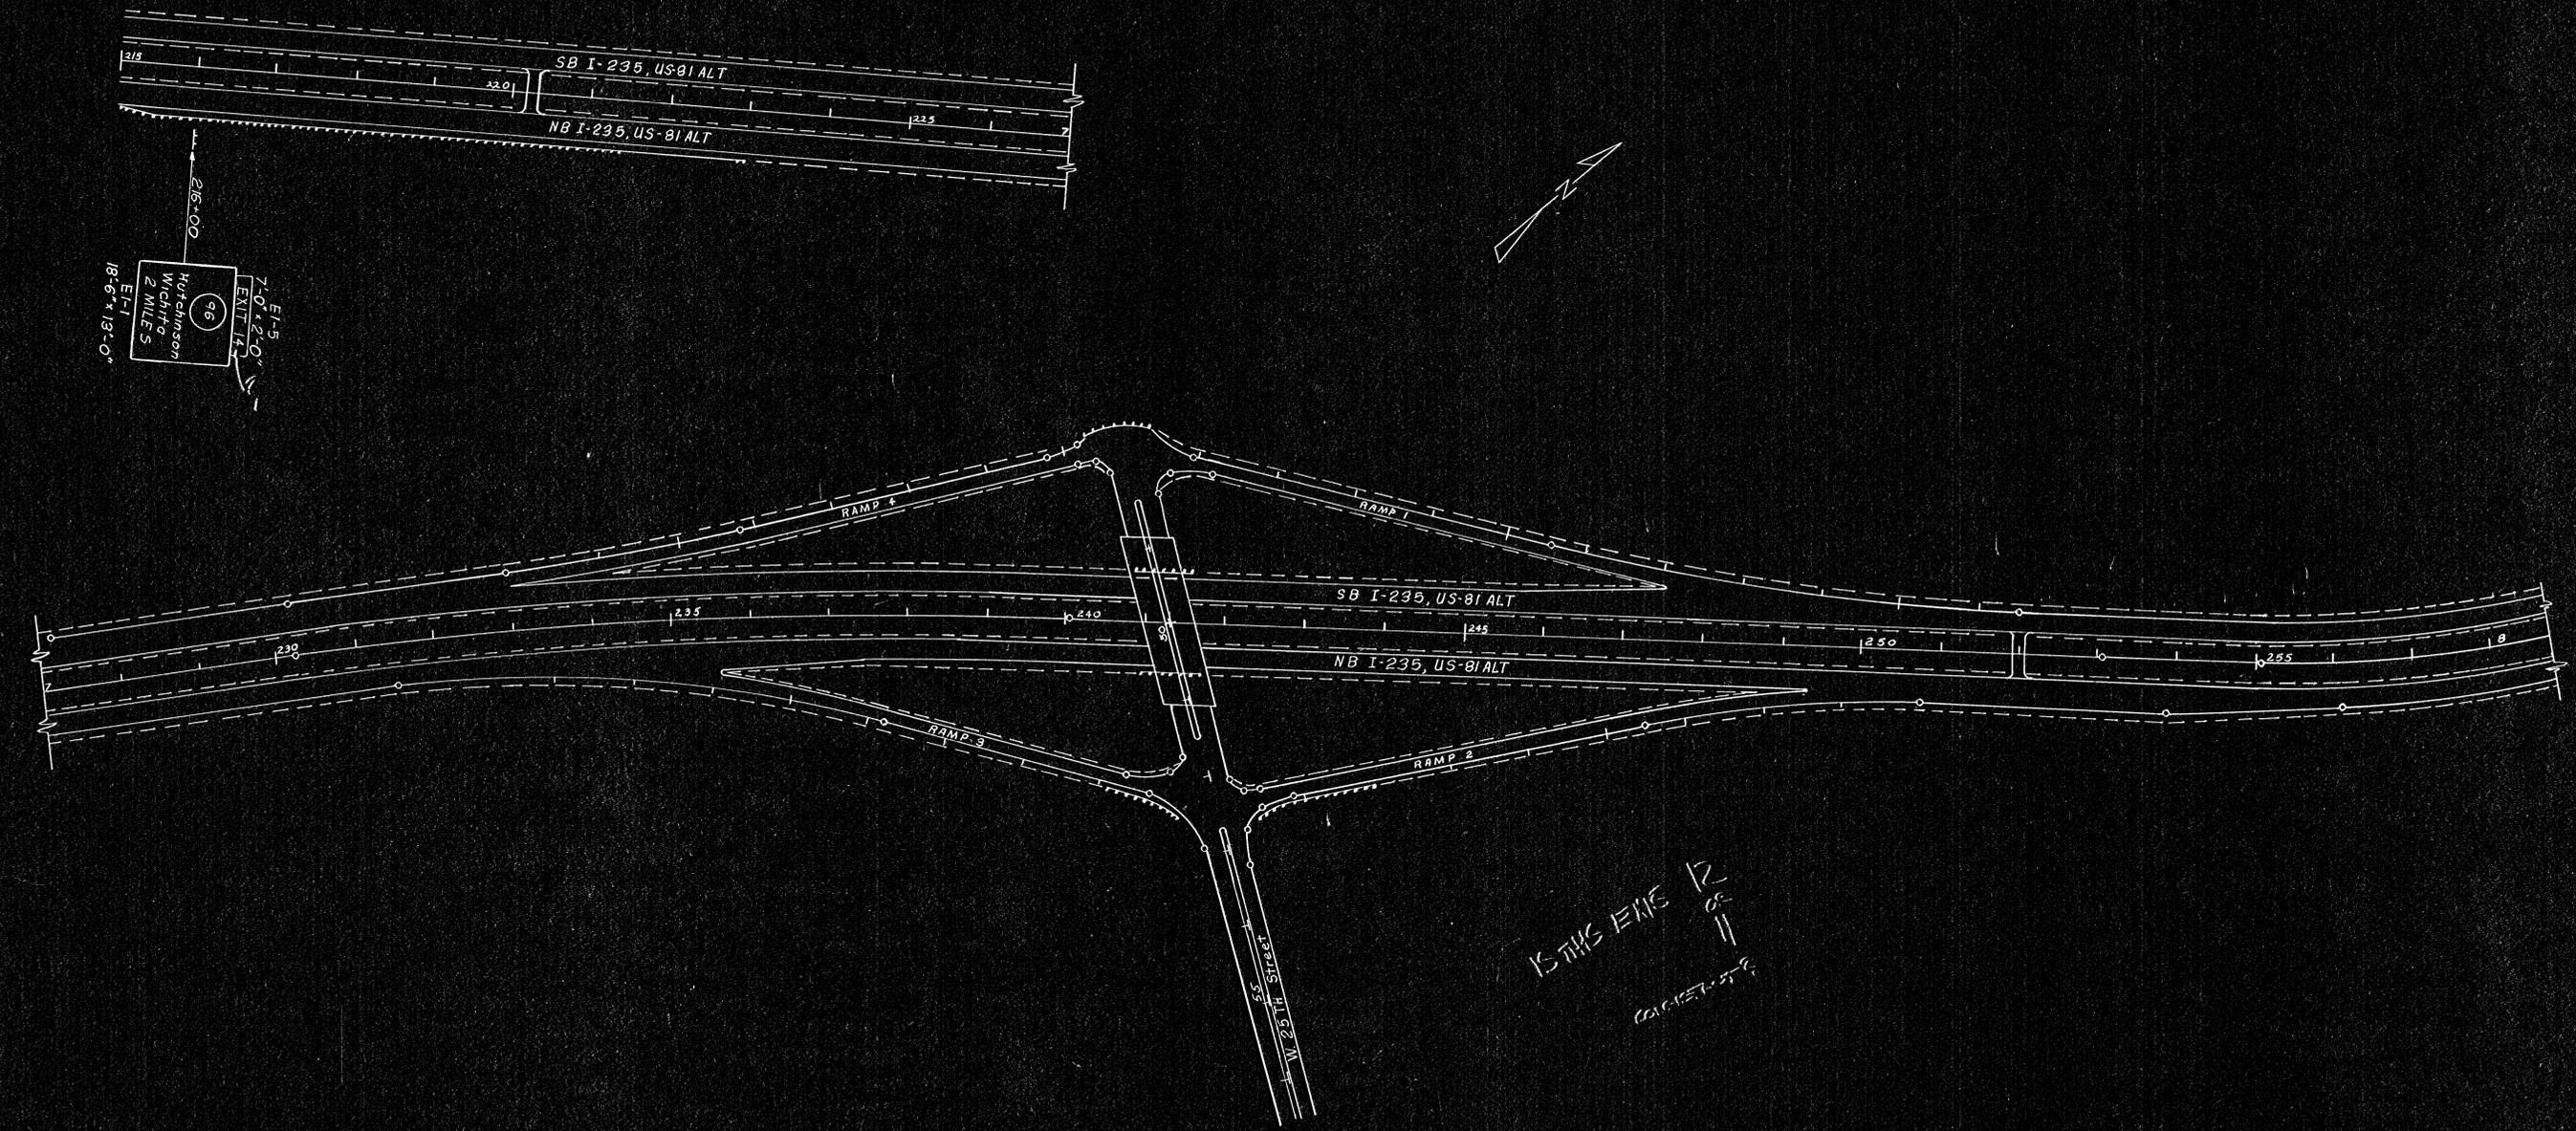

15 THIS LINE 12  
OR  
11  
CONCRETE

NOTE: Signs & Copy Not To Scale

NO.	DATE	REVISIONS	BY	APP'D
3				
2				
1				

KANSAS DEPARTMENT OF TRANSPORTATION  
I-235 APPROACH SIGNING FOR K-96  
Sta 215+00 to 258+00

SHEET NO. 11 OF 143	SCALE 1" = 100'	APP'D	DESIGNED DDG	QUANTITIES	TRACE 100G
DESIGN CK.	DETAIL CK.	QUAN. CK.	TRACE CK.		