
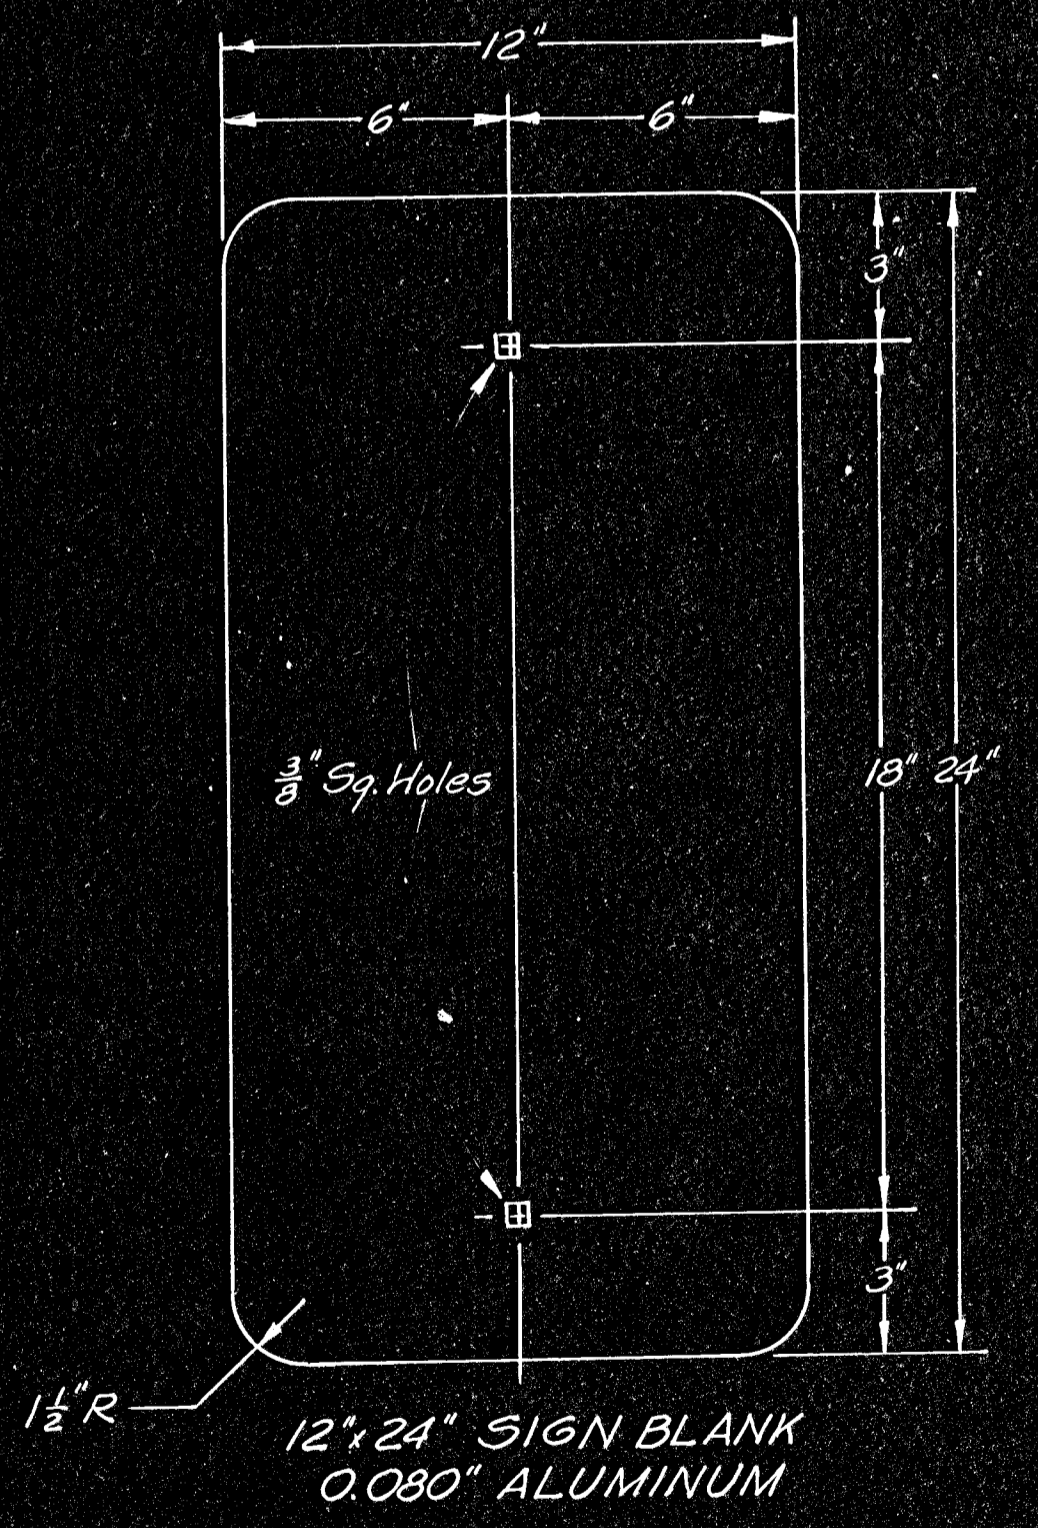
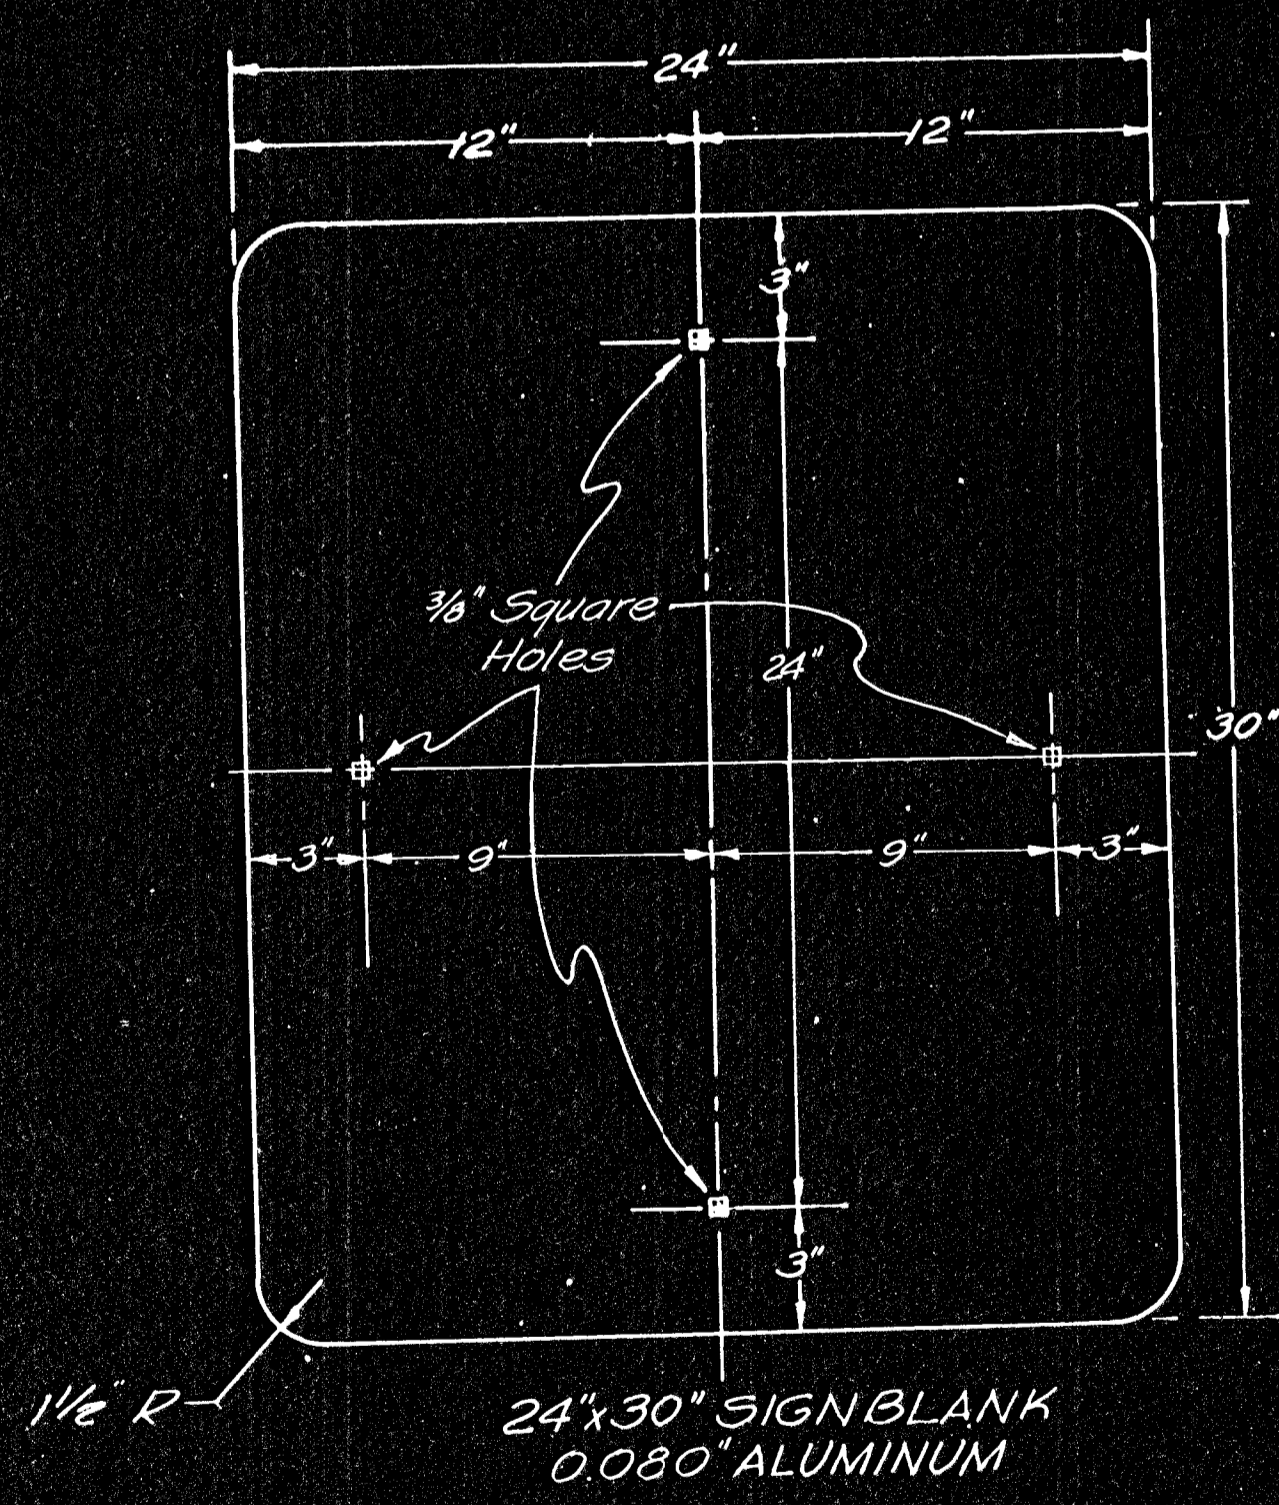
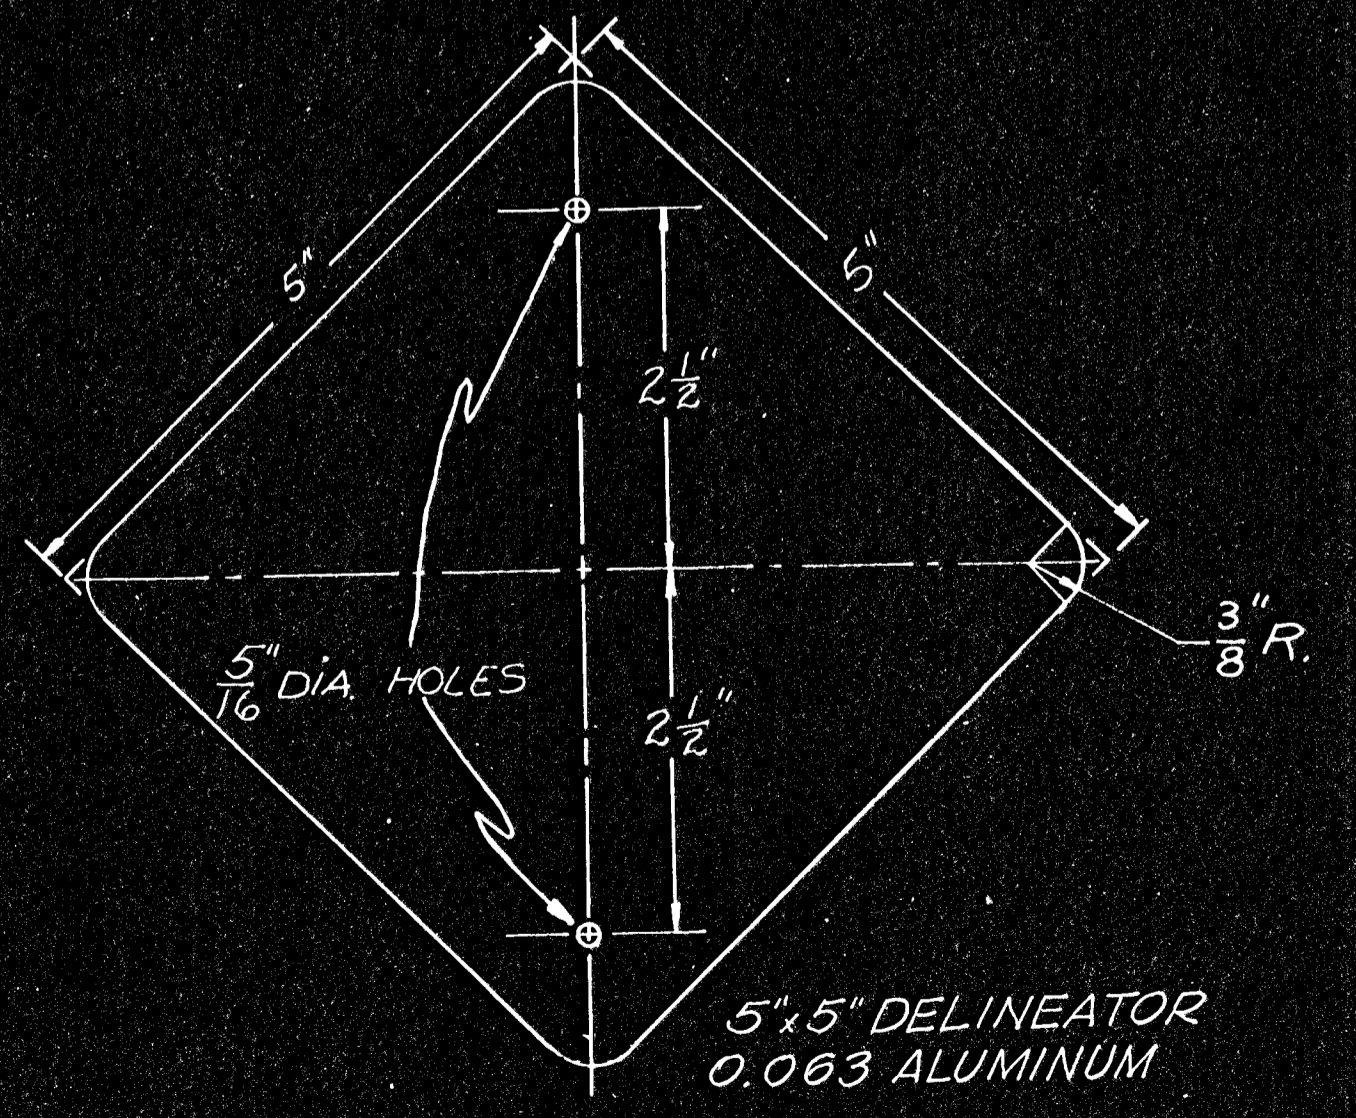
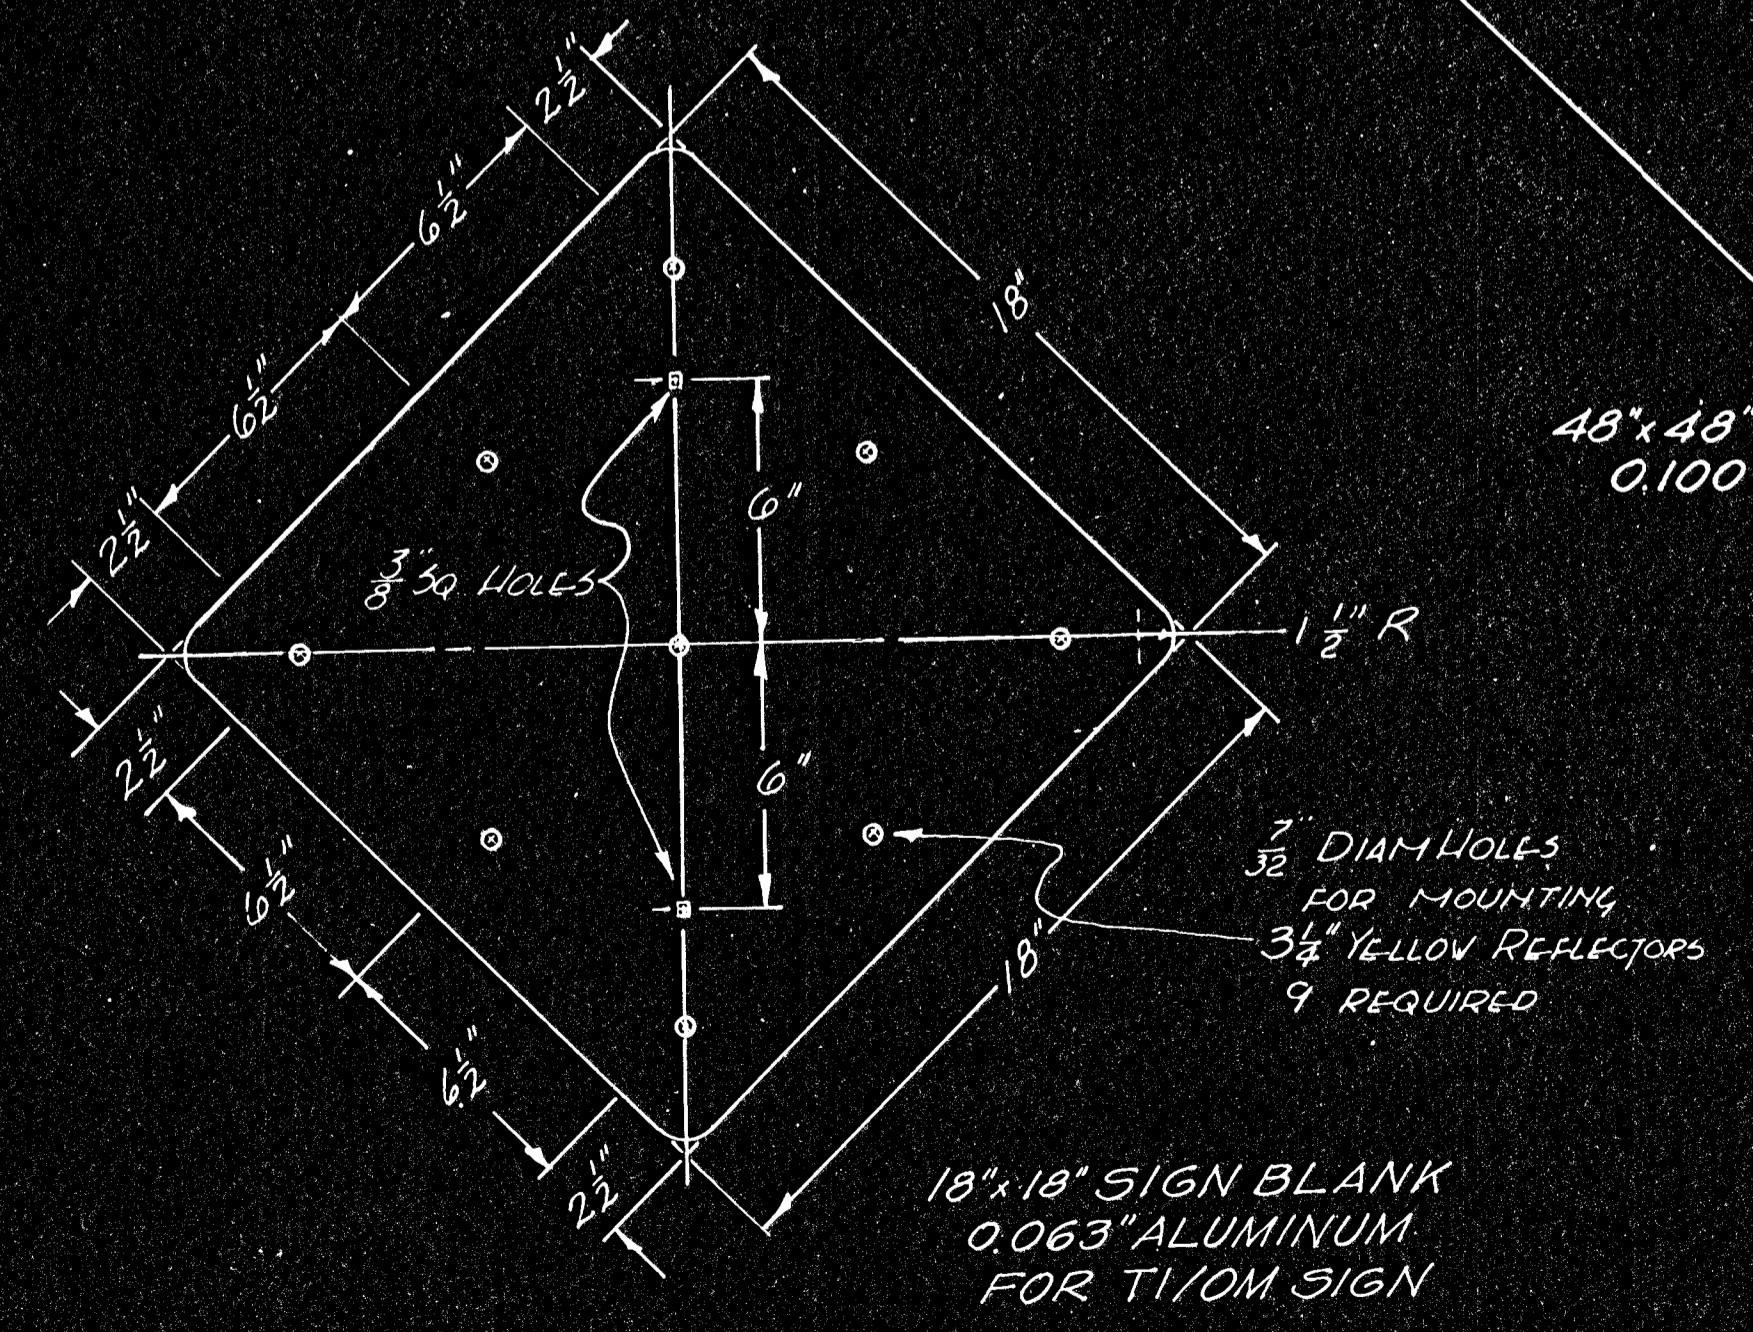
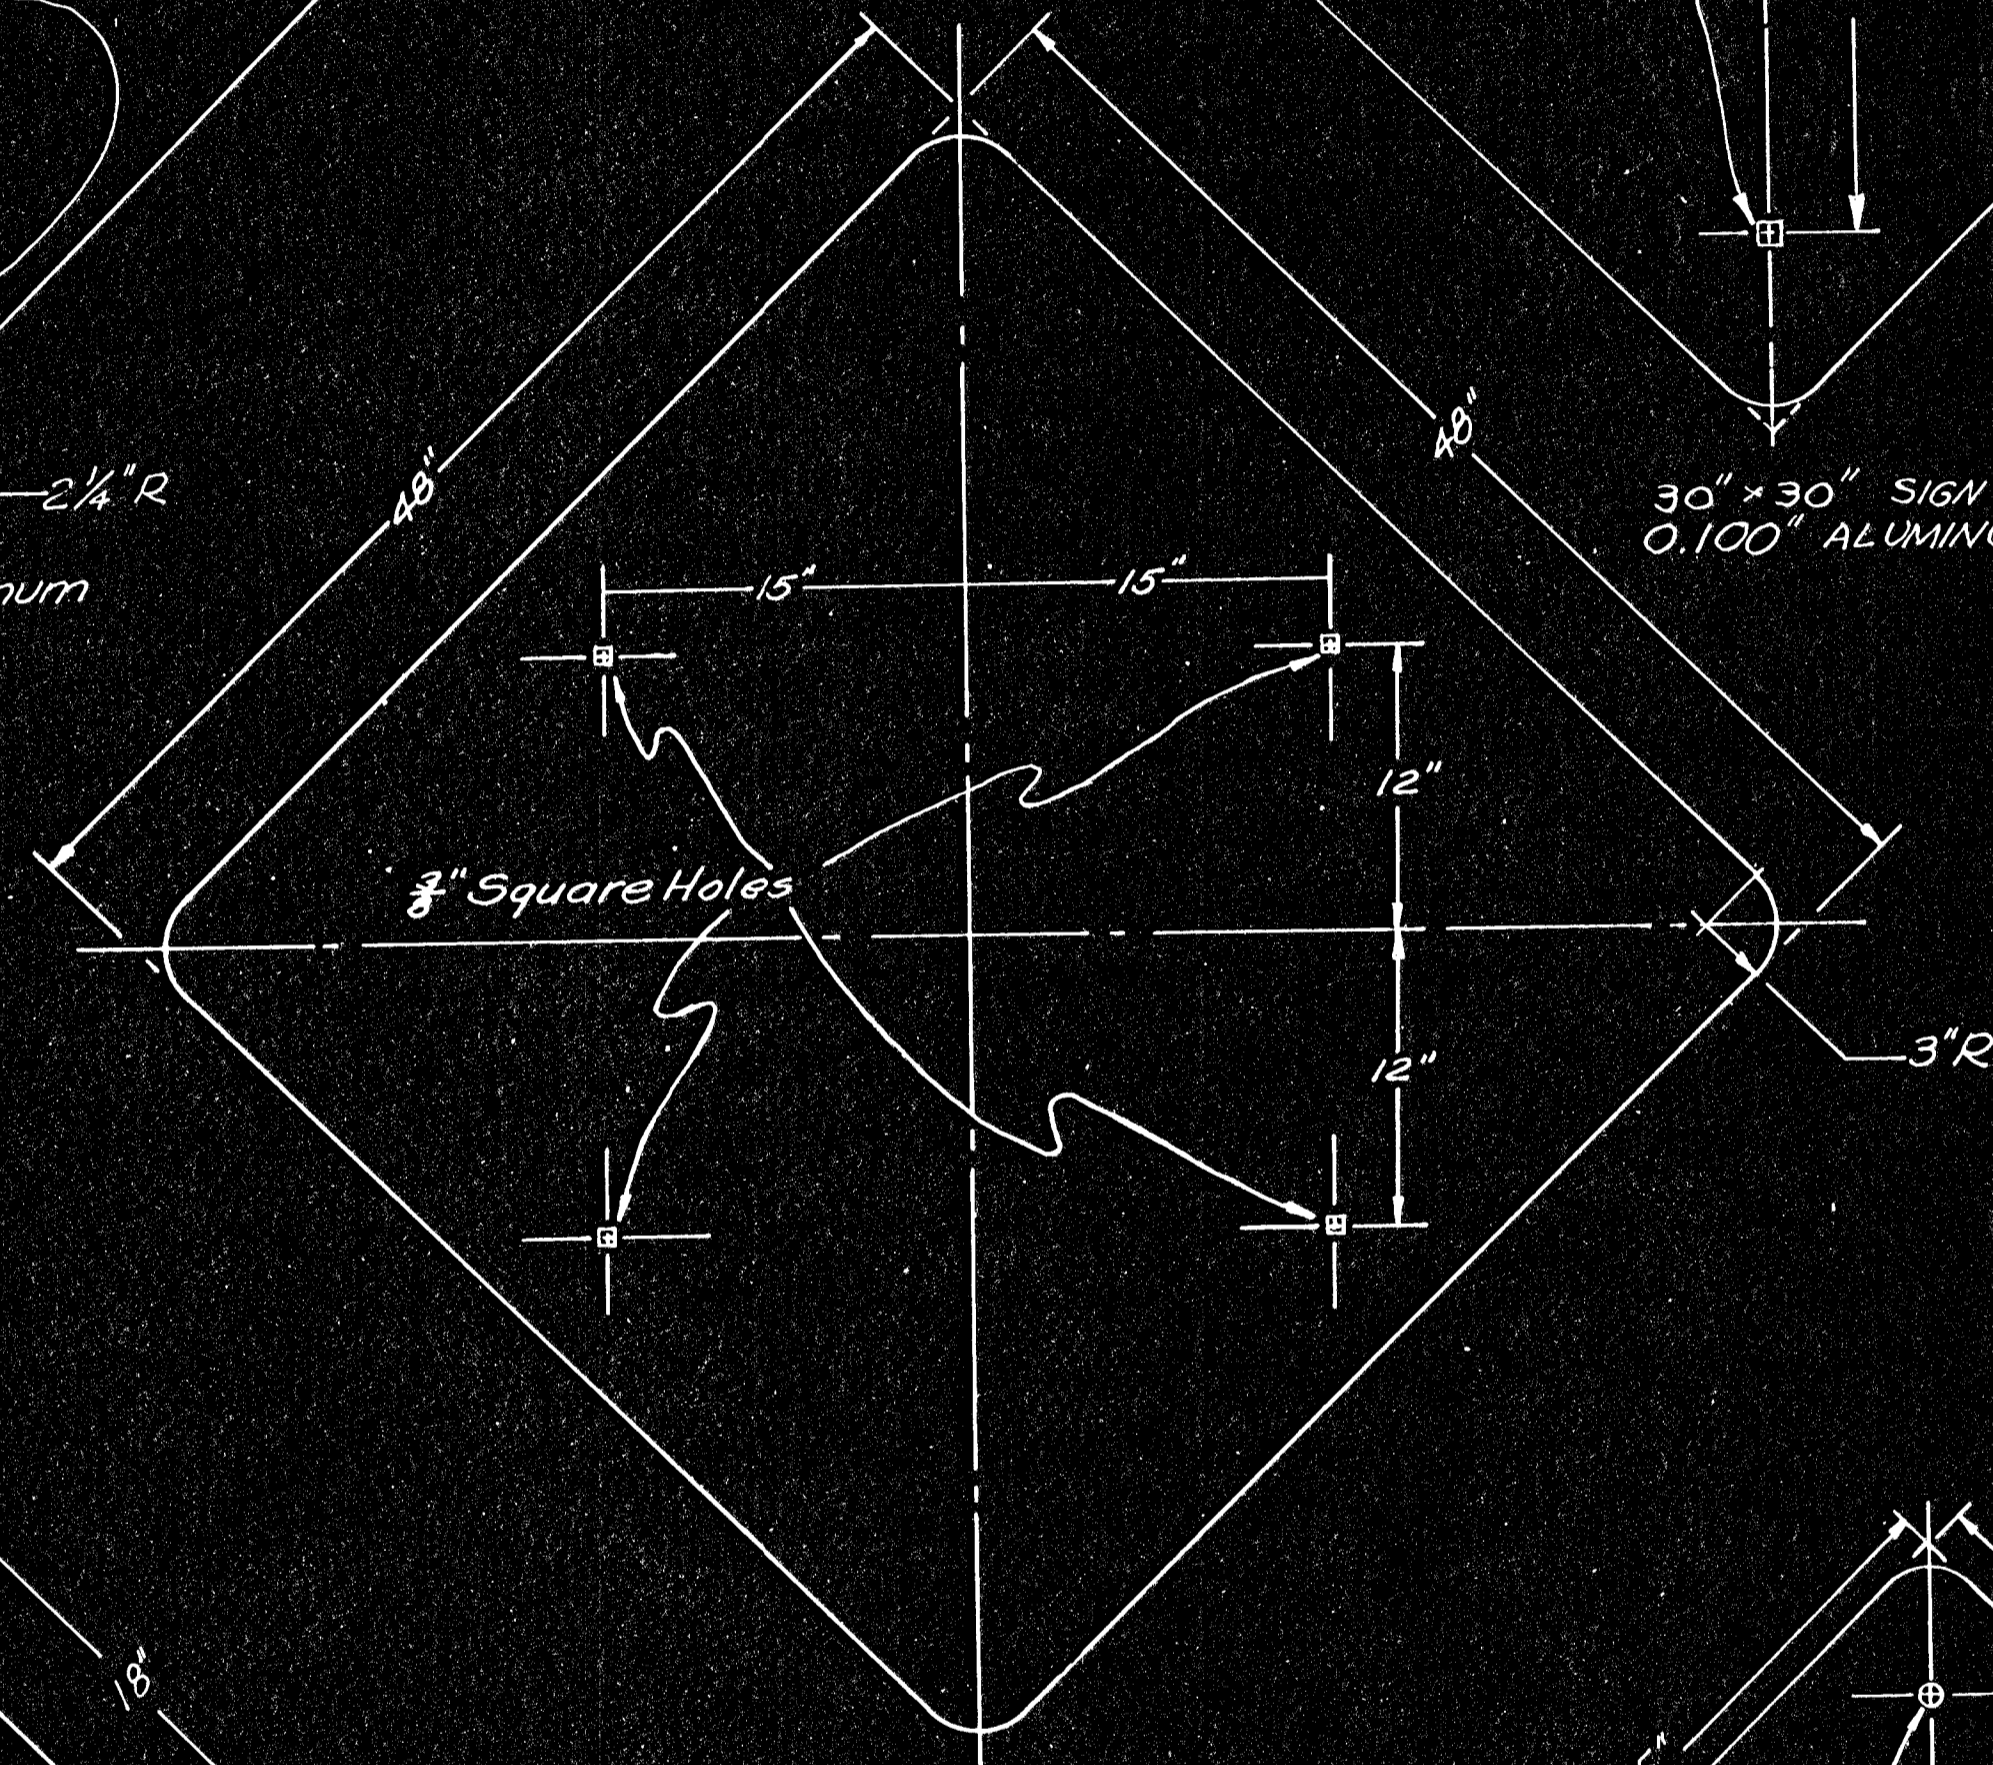
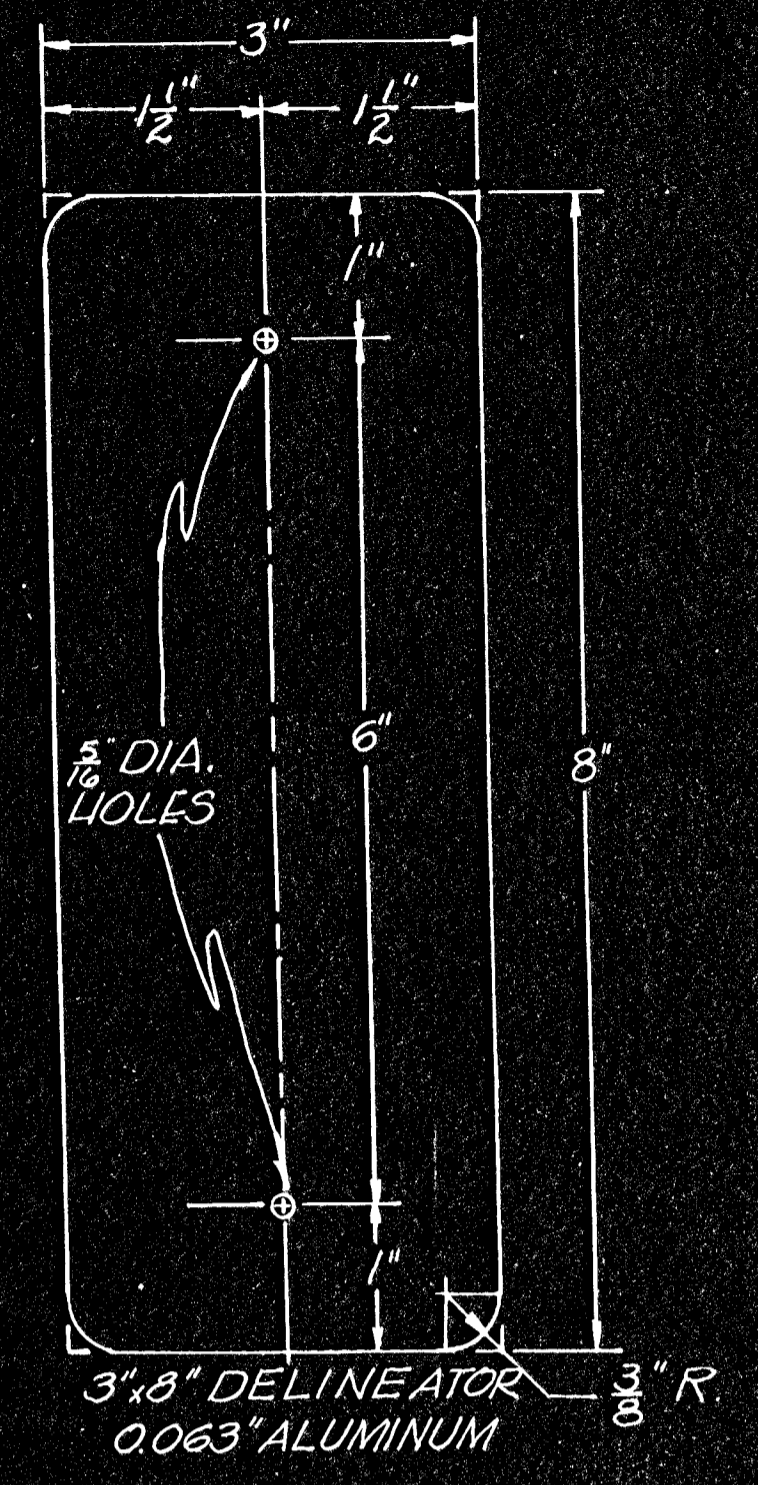
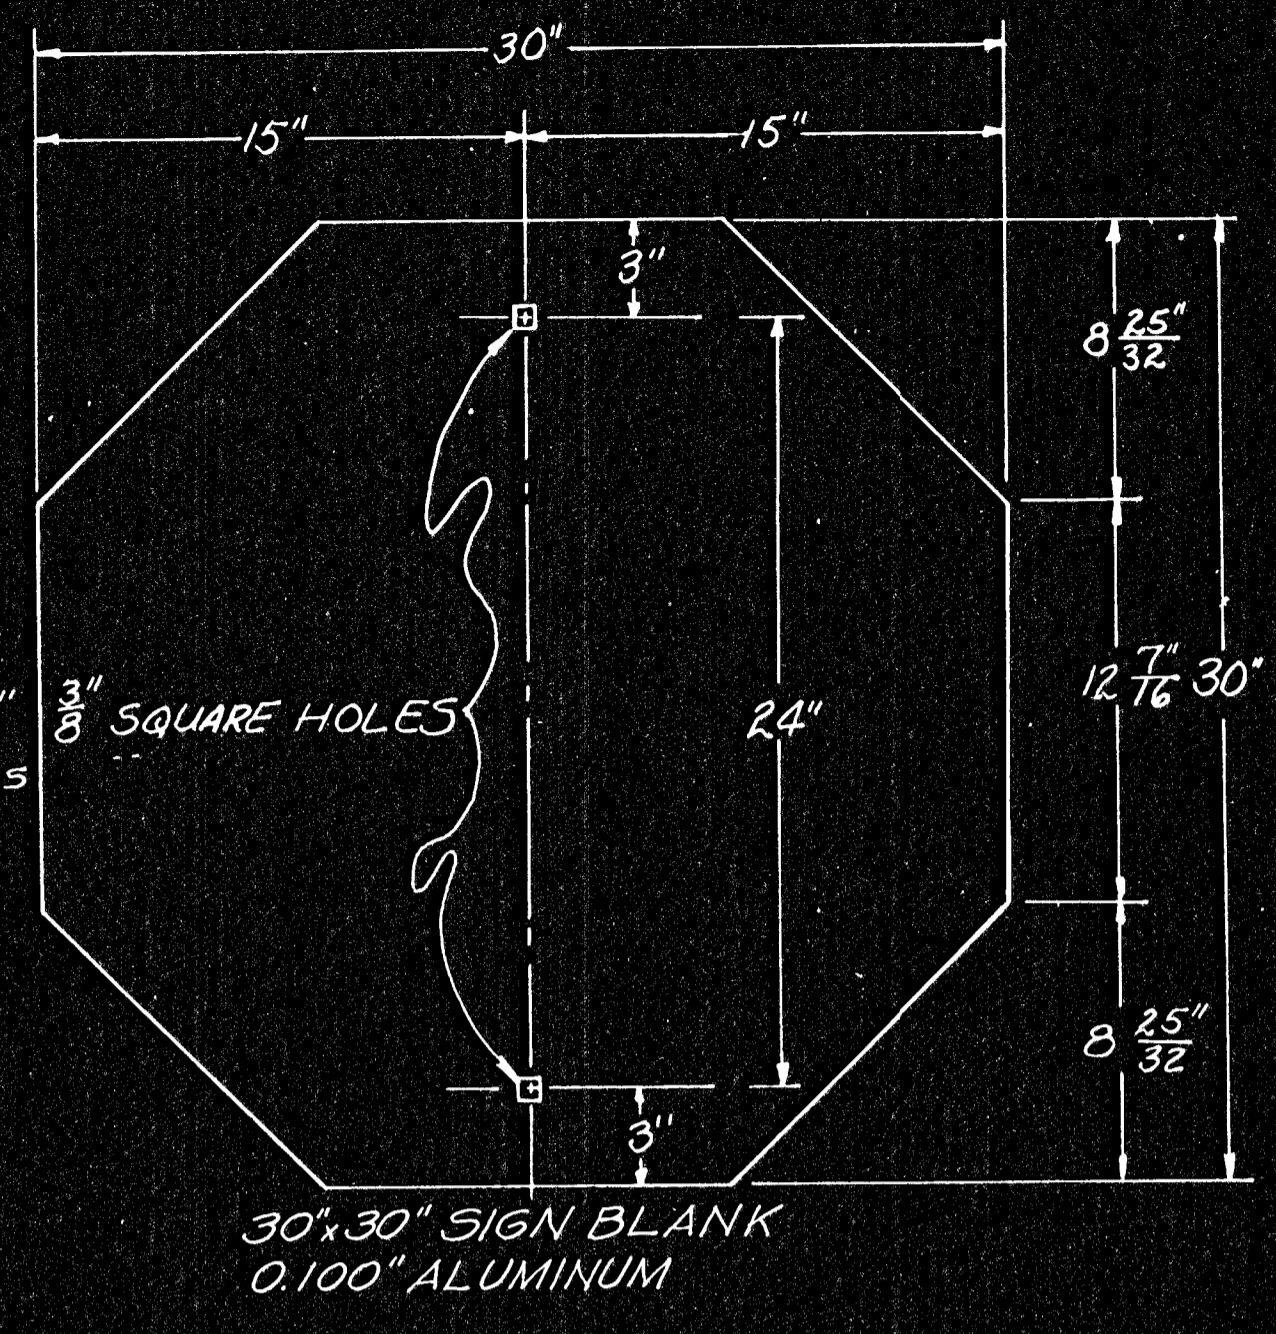
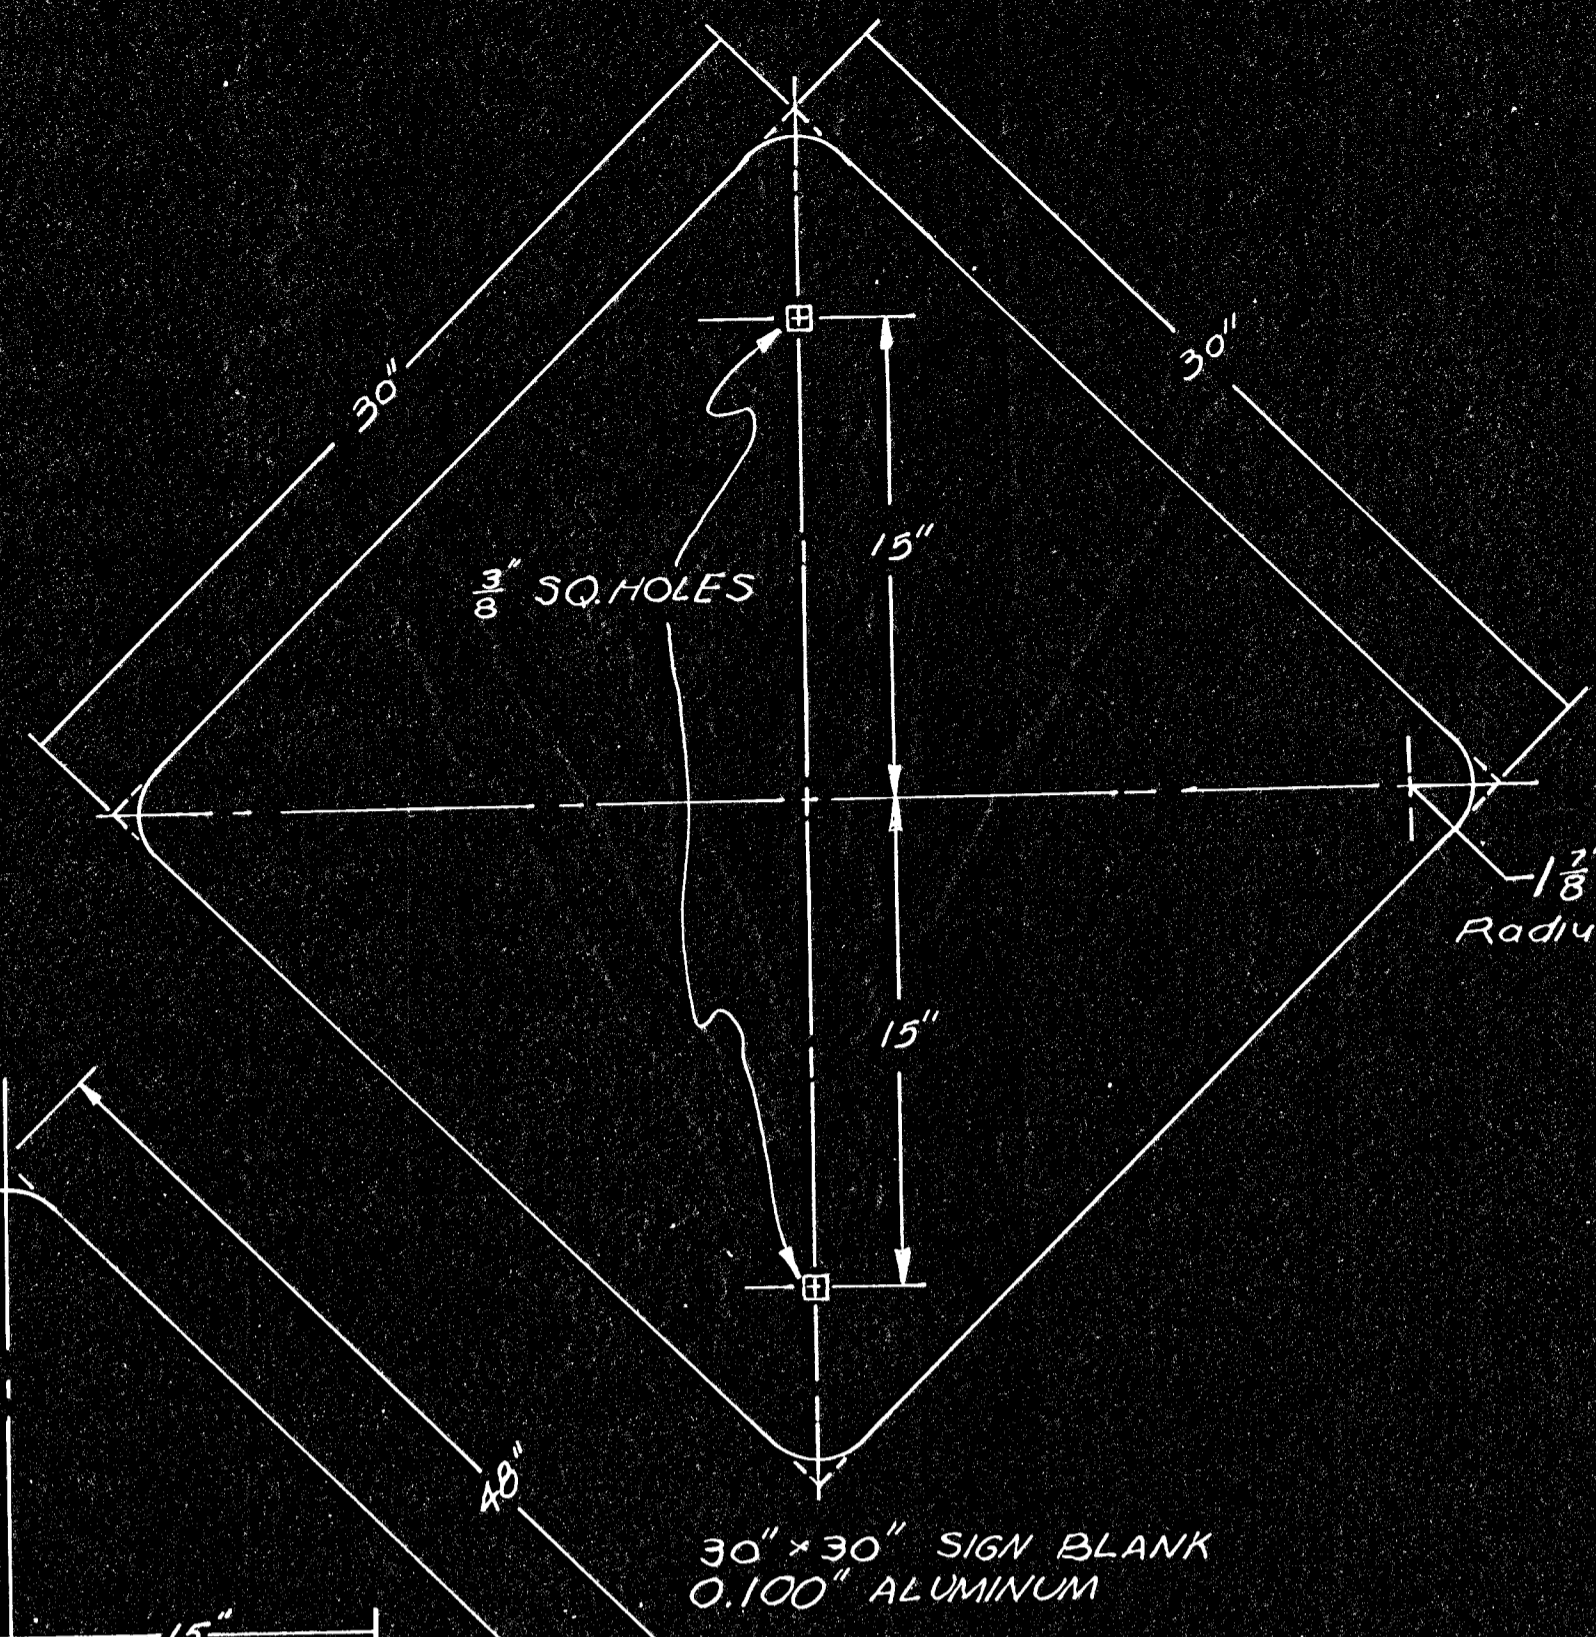


F.H.W.A. REGION NO.	STATE	PROJECT NO.	FISCAL YEAR	SHEET NO.	TOTAL SHEETS
7	KANSAS		1978	37	143

PROJ. NO. (BC) 96-87 K-044-1(28) P.TS. I & II

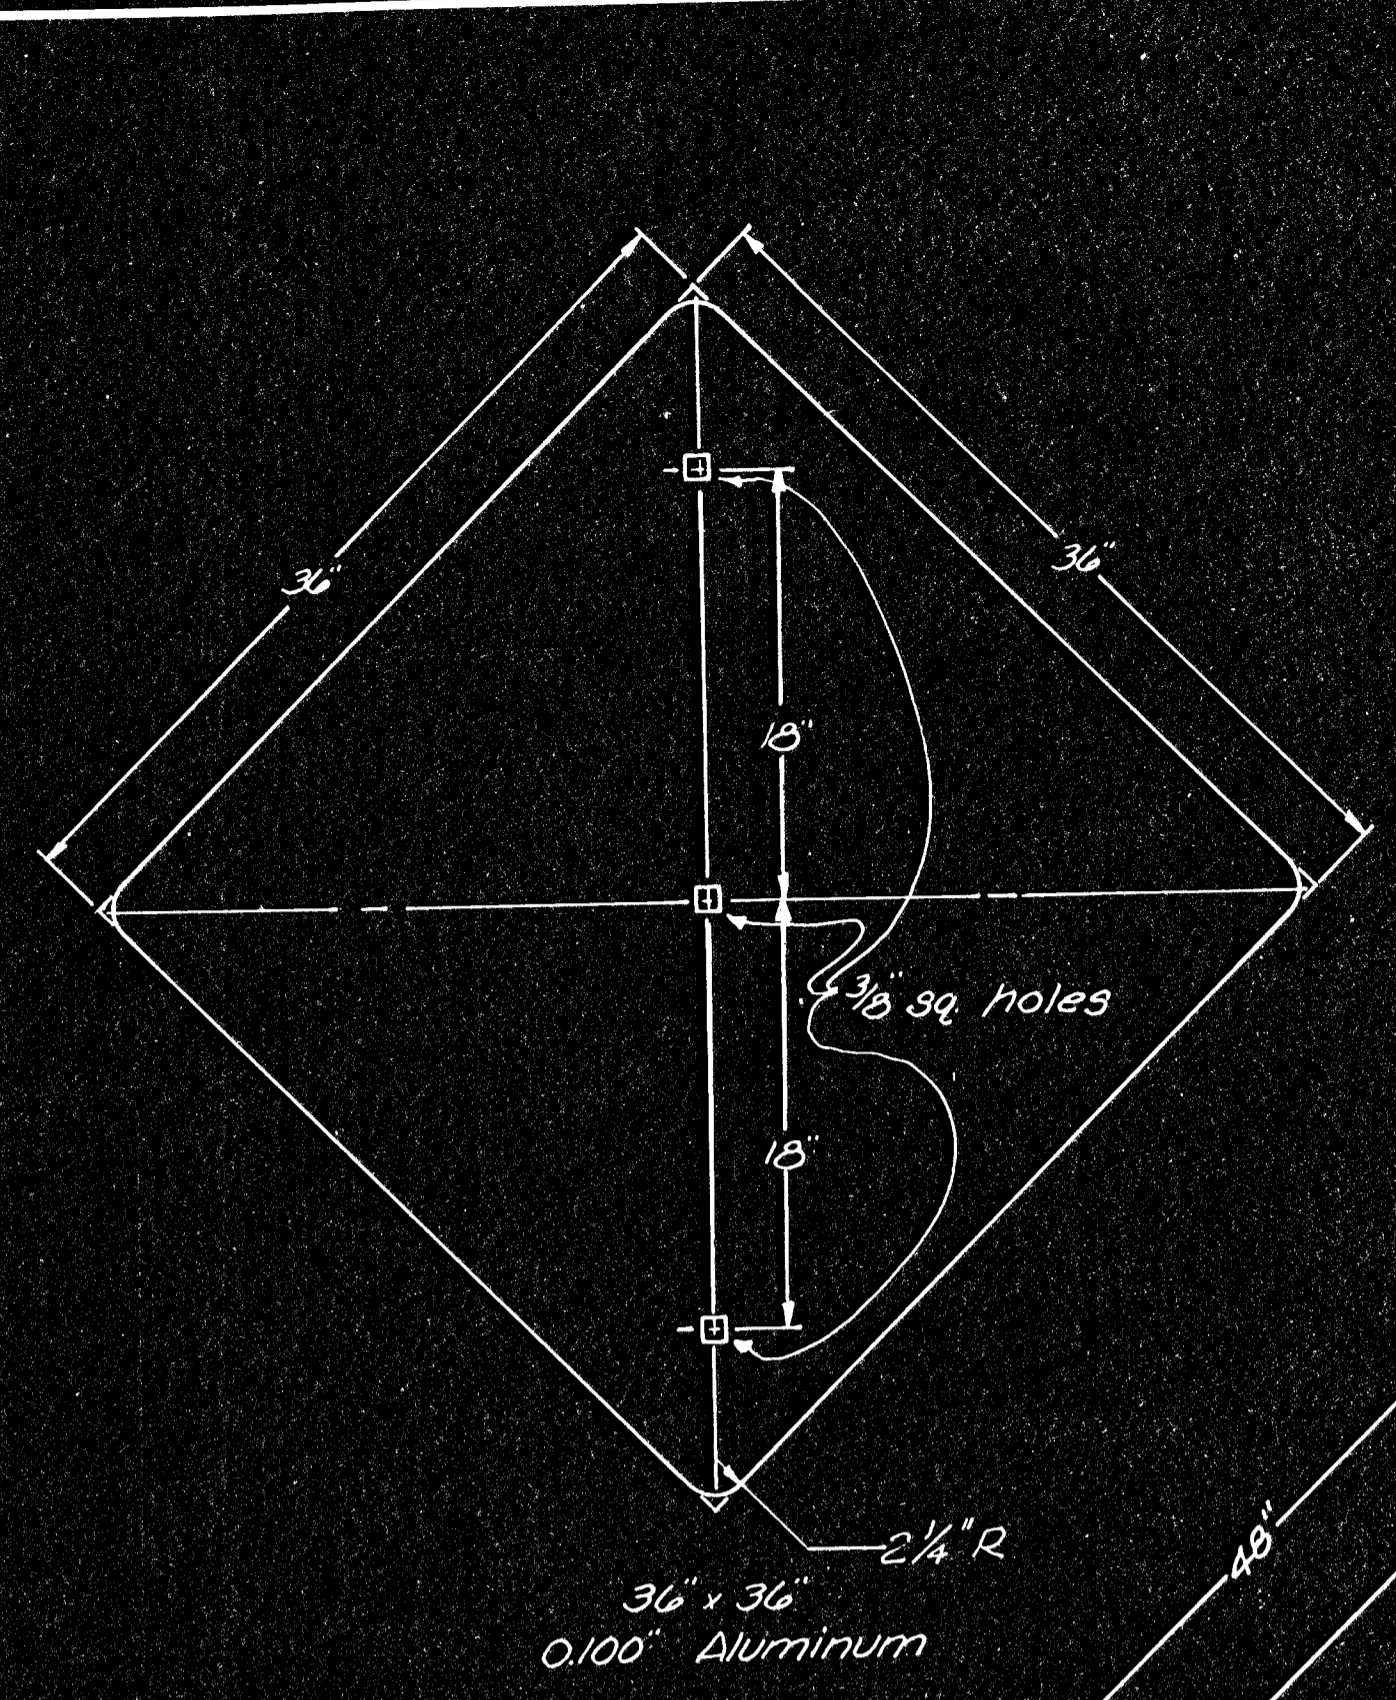

NO.	DATE	REVISIONS	BY	APP'D

KANSAS DEPARTMENT OF TRANSPORTATION  
DETAILS FOR  
FLAT SHEET SIGN BLANKS

SHEET NO. 37 OF 143	SCALE Variable	APP'D <i>[Signature]</i>
DESIGNED D.G.	DETAILED D.G.	QUANTITIES
DESIGN CK. W	DETAIL CK. W	TRACE CK. W