
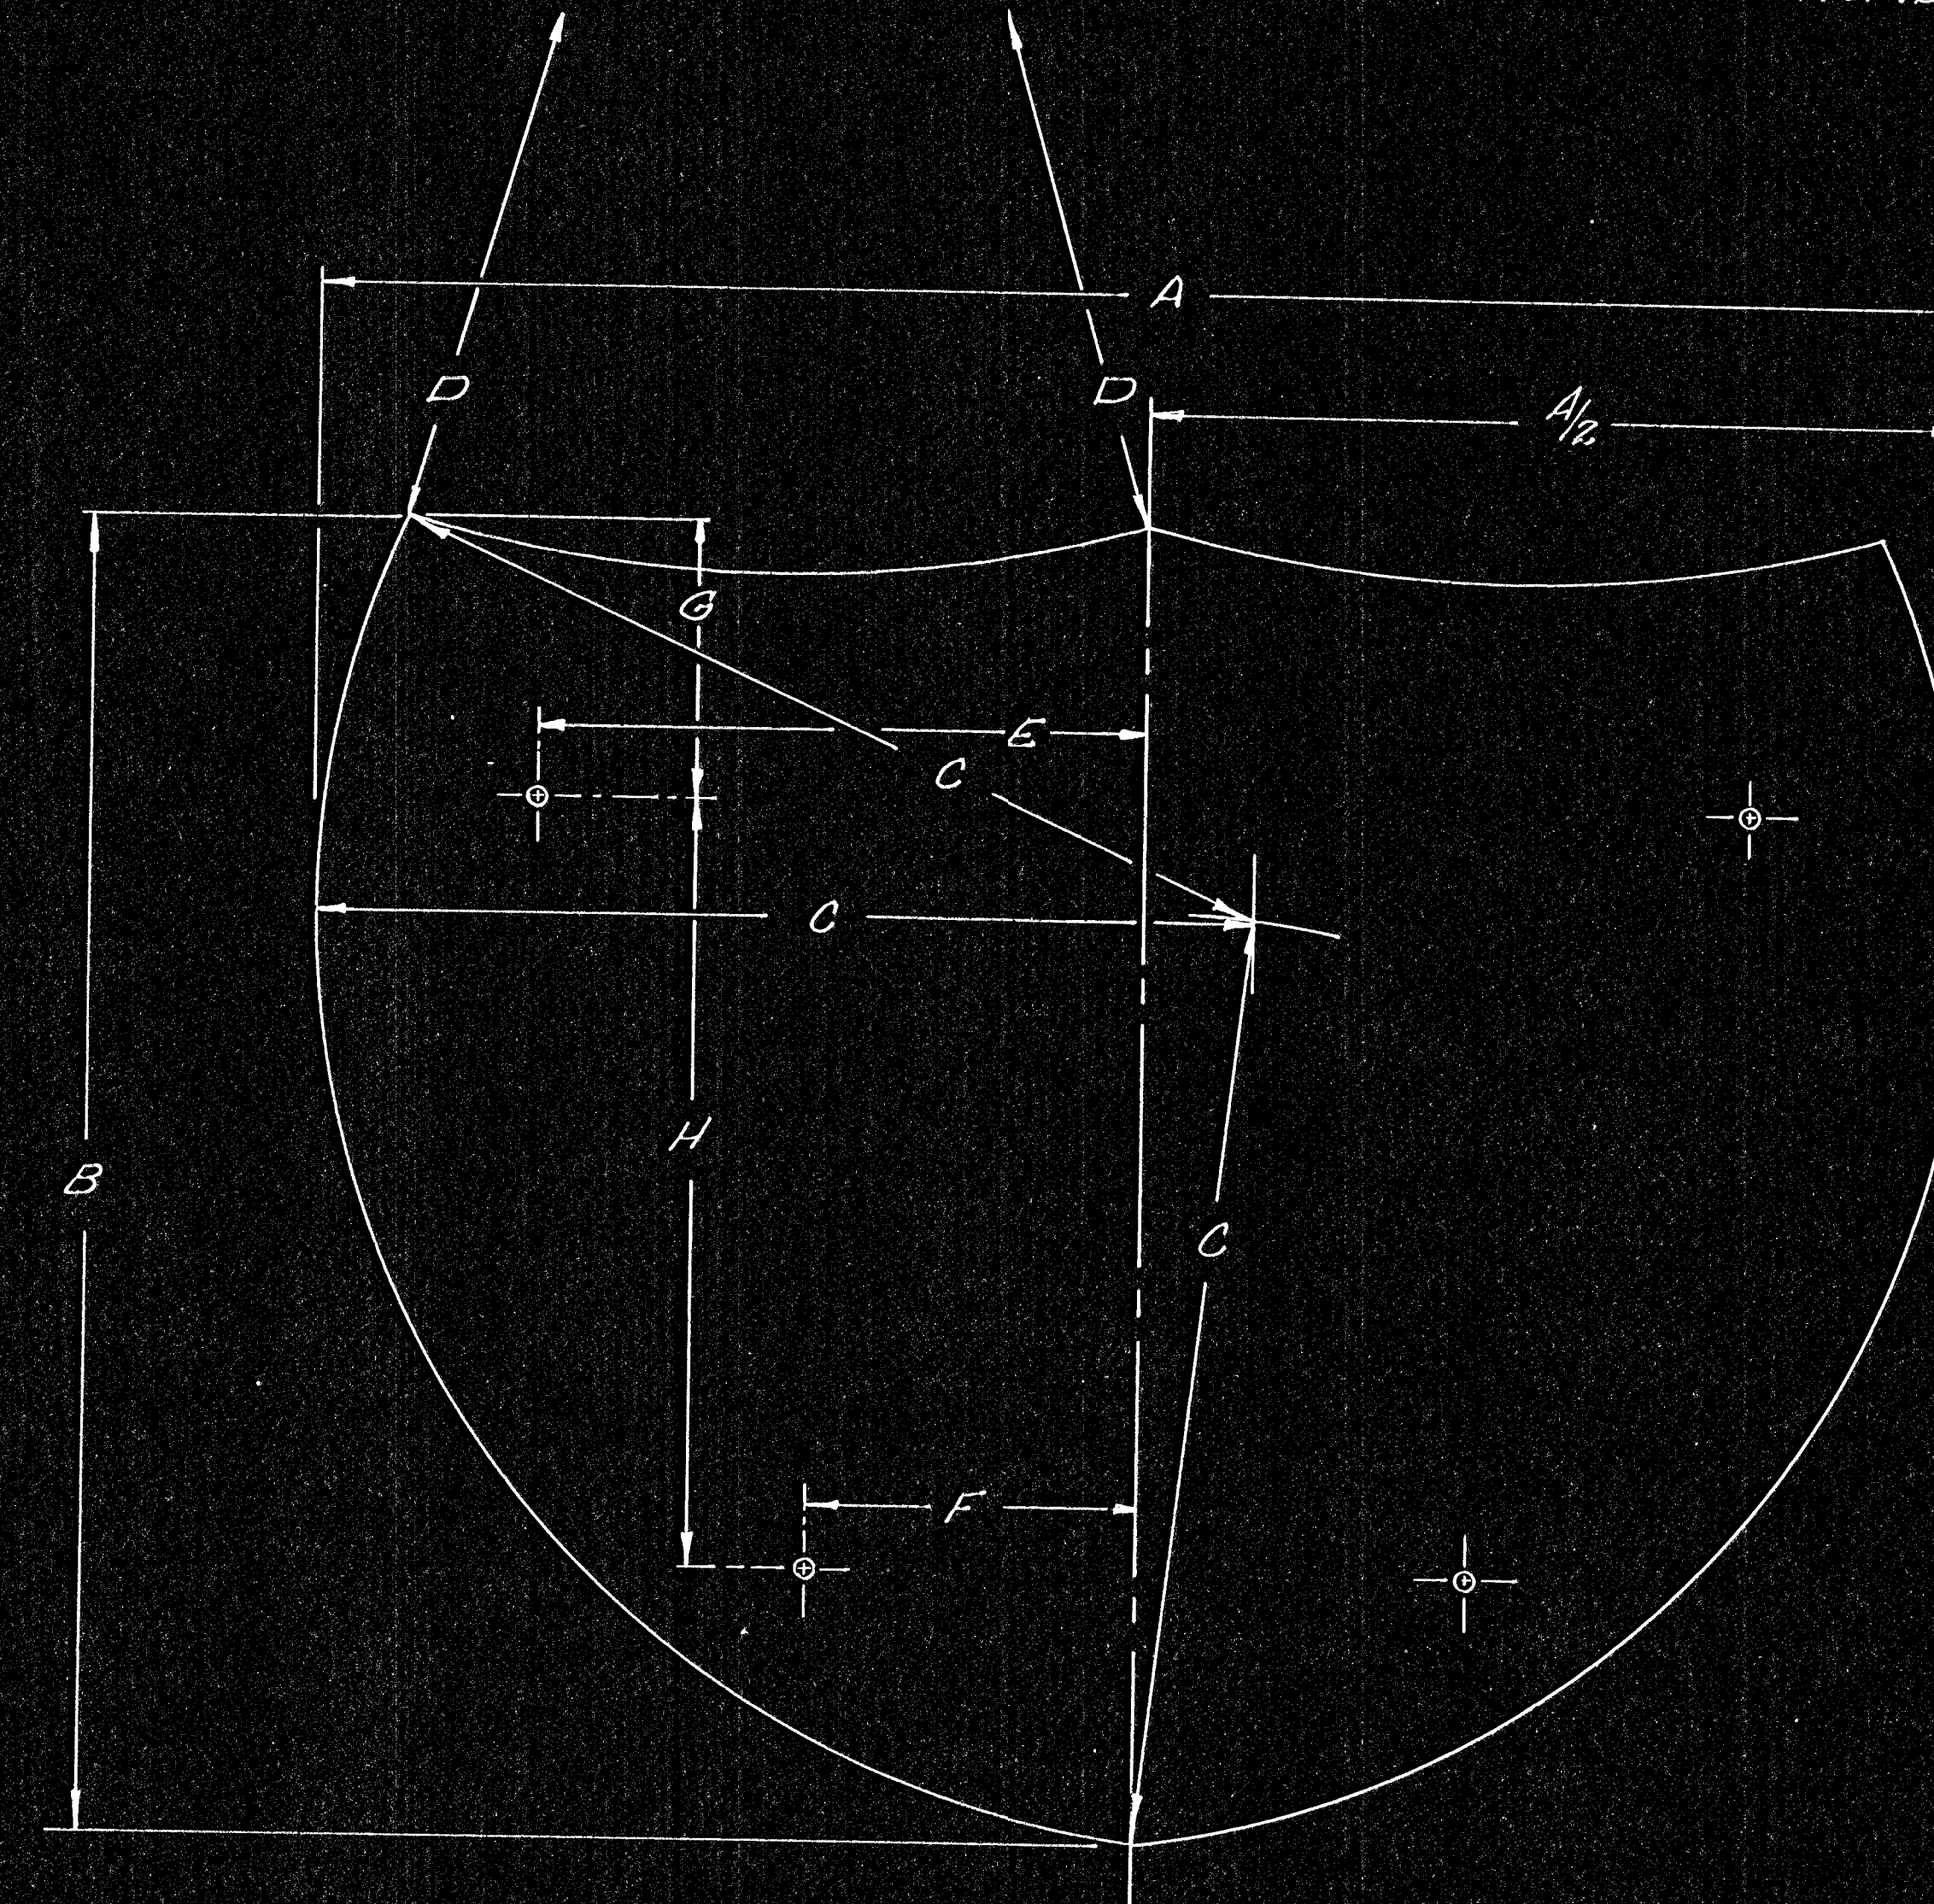


F.H.W.A. REGION NO.	STATE	PROJECT NO.	FISCAL YEAR	SHEET NO.	TOTAL SHEETS
7	KANSAS		1978	39	143

PROJ. NO. (BC) 96-87 K-044-1(28) PTS. I & II

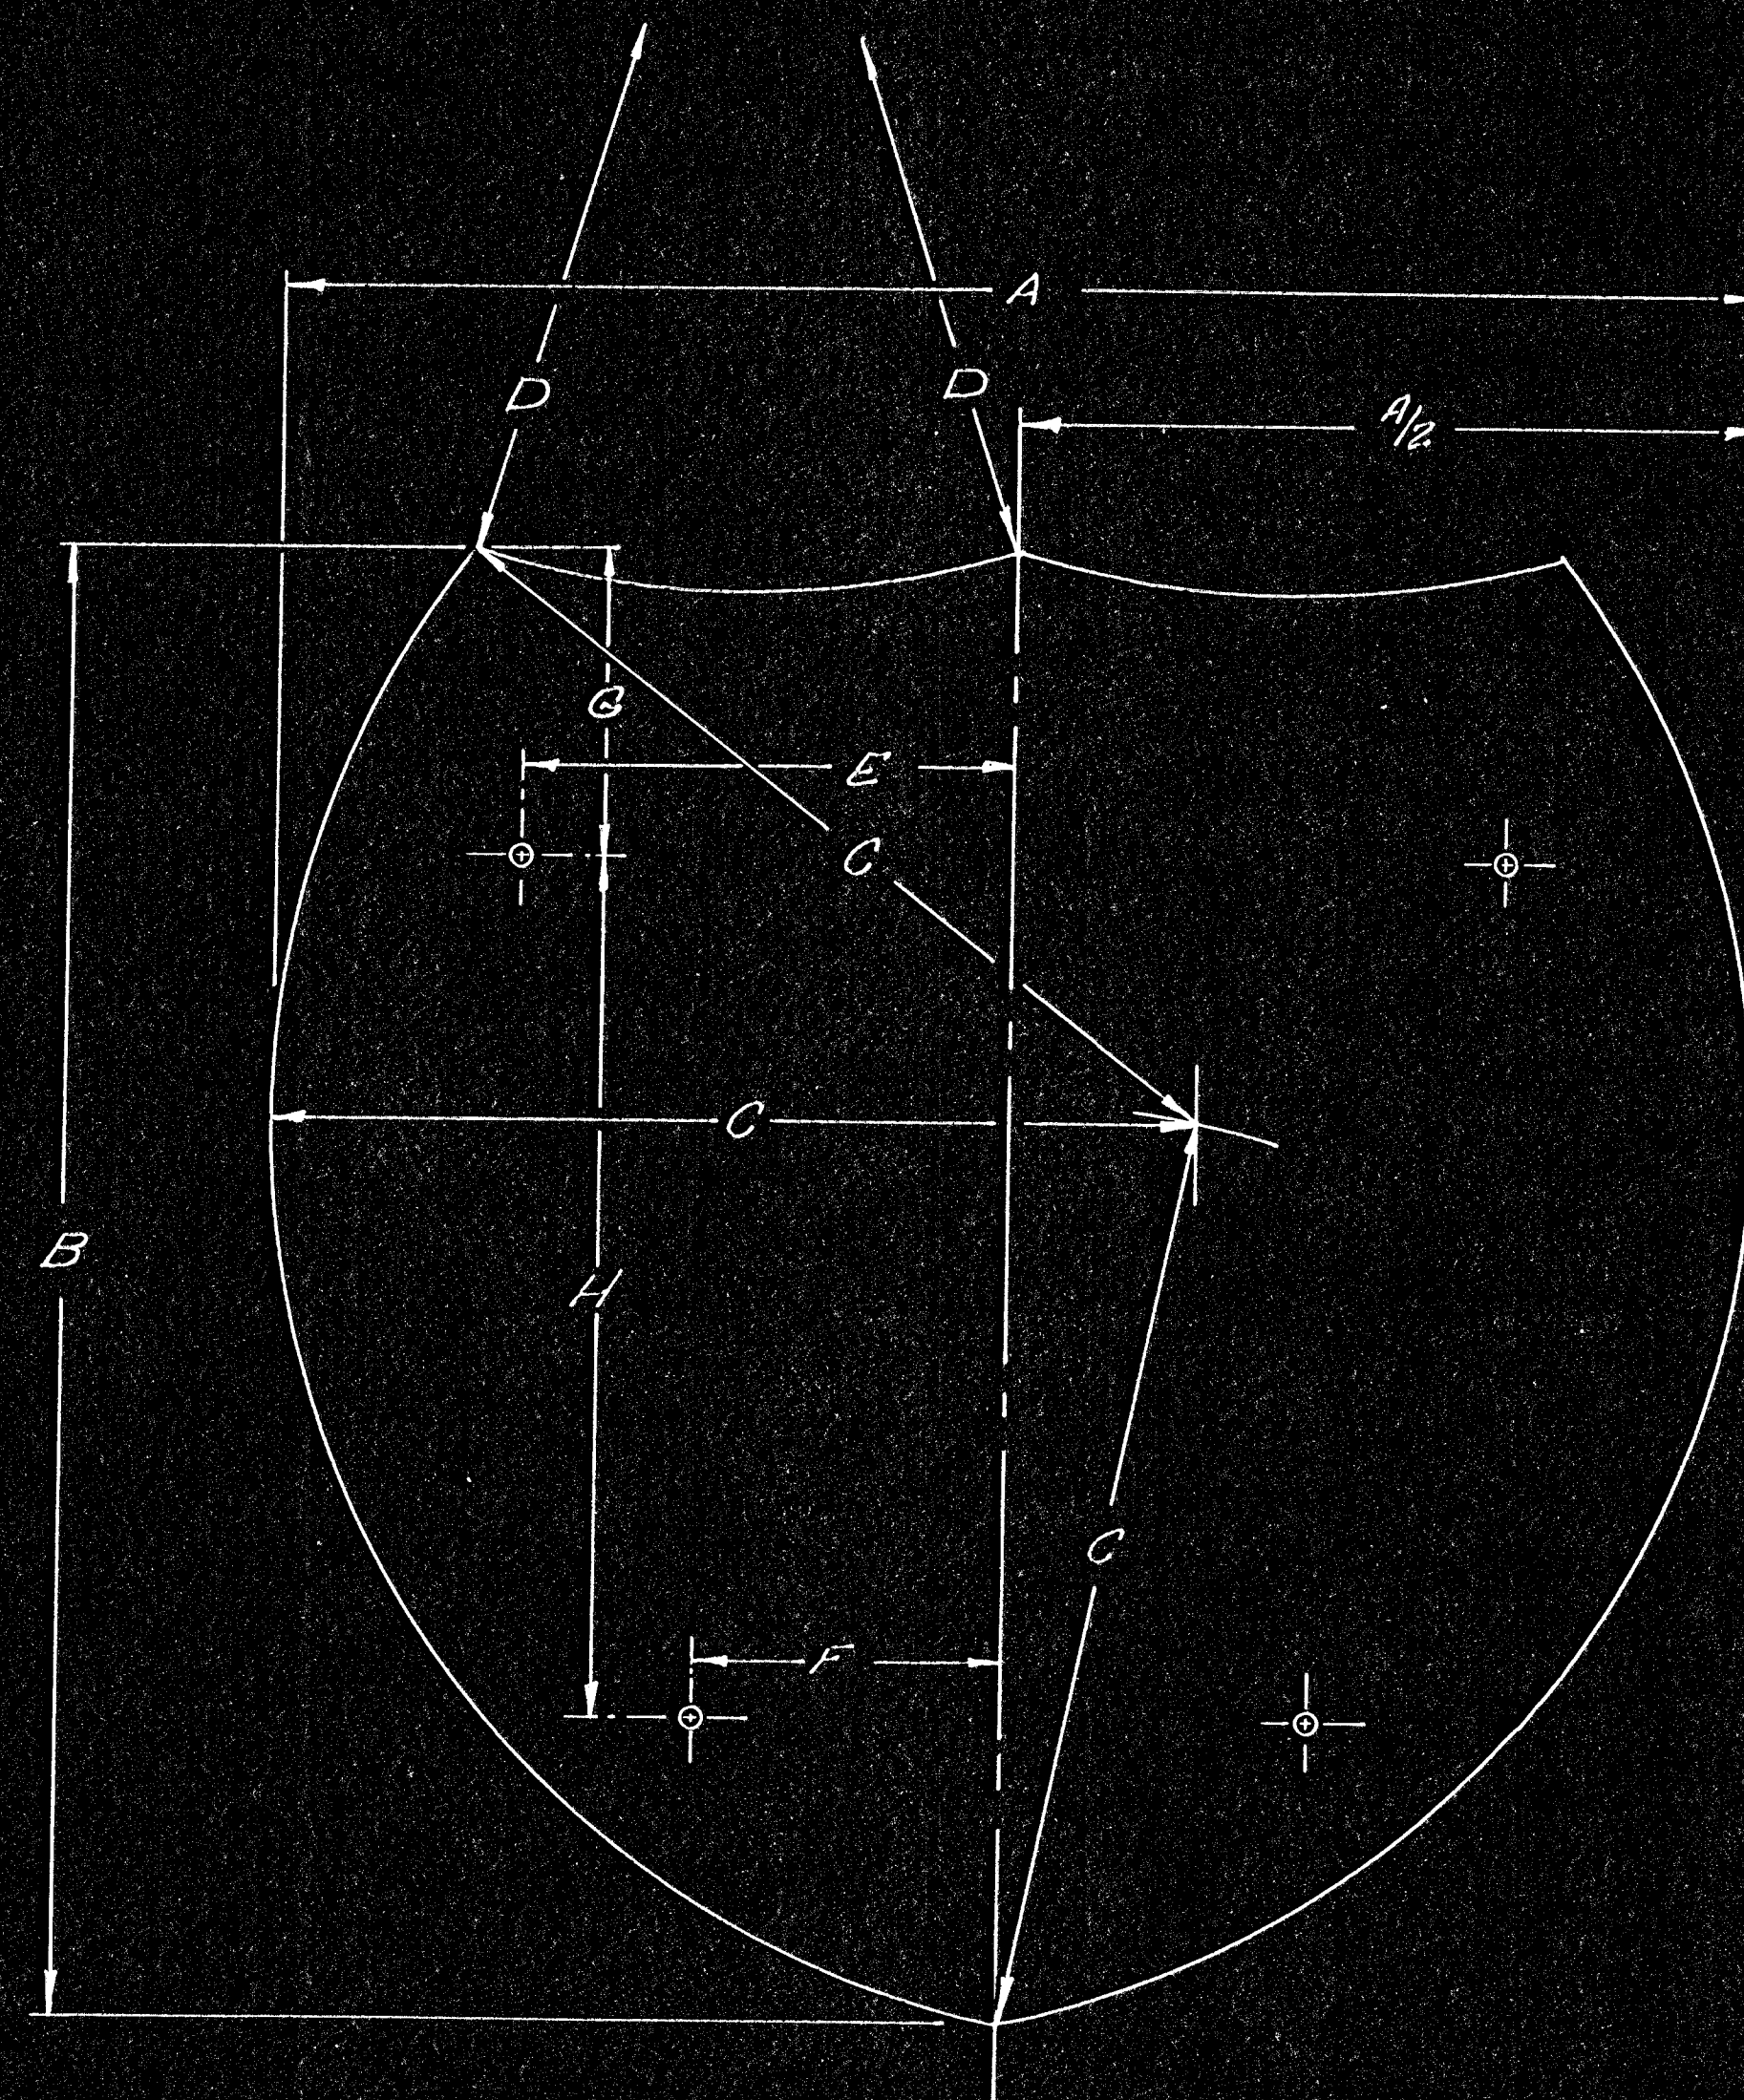

Size	A	A/2	B	C	D	E	F	G	H	Sheet Thickness
24" x 24"	24"	12"	24"	15"	15"	8"	5"	5"	14"	0.080"
36" x 36"	36"	18"	36"	22 1/2"	22 1/2"	13"	9"	8"	18"	0.100"

Note:
Aluminum Sign Blanks to
be ASTM B-209
Alloy 6061-T6 or Alloy 5154-H38
All holes to be 3/8" in diameter.

Size	A	A/2	B	C	D	E	F	G	H	Sheet Thickness
30" x 24"	30"	15"	24"	17"	24"	11"	6"	5"	14"	0.080"
45" x 36"	45"	22 1/2"	36"	25 1/2"	36"	16"	10"	8"	18"	0.100"

3					
2					
1					
NO.	DATE	REVISIONS	BY	APP'D.	
KANSAS DEPARTMENT OF TRANSPORTATION					
Design Details For					
2 and 3 Digit Interstate Shields					
(Removable Legend)					
SHEET NO. 39	OF 143	SCALE	AS SHOWN	QUANTITIES	TRACED
DESIGNED H.H.	DETAILED H.H.	QUAN. CK.	TRACED	BY	APP'D.
DESIGN CK. W.	DETAIL CK. W.	QUAN. CK.	TRACED	BY	APP'D.