


FHWA REGION NO.	STATE	PROJECT NO.	FISCAL YEAR	SHEET NO.	TOTAL SHEETS
7	KANSAS		1978	42	143

PROJ. NO. (BC) 96-87 K-044-1(28) PTS. I & II

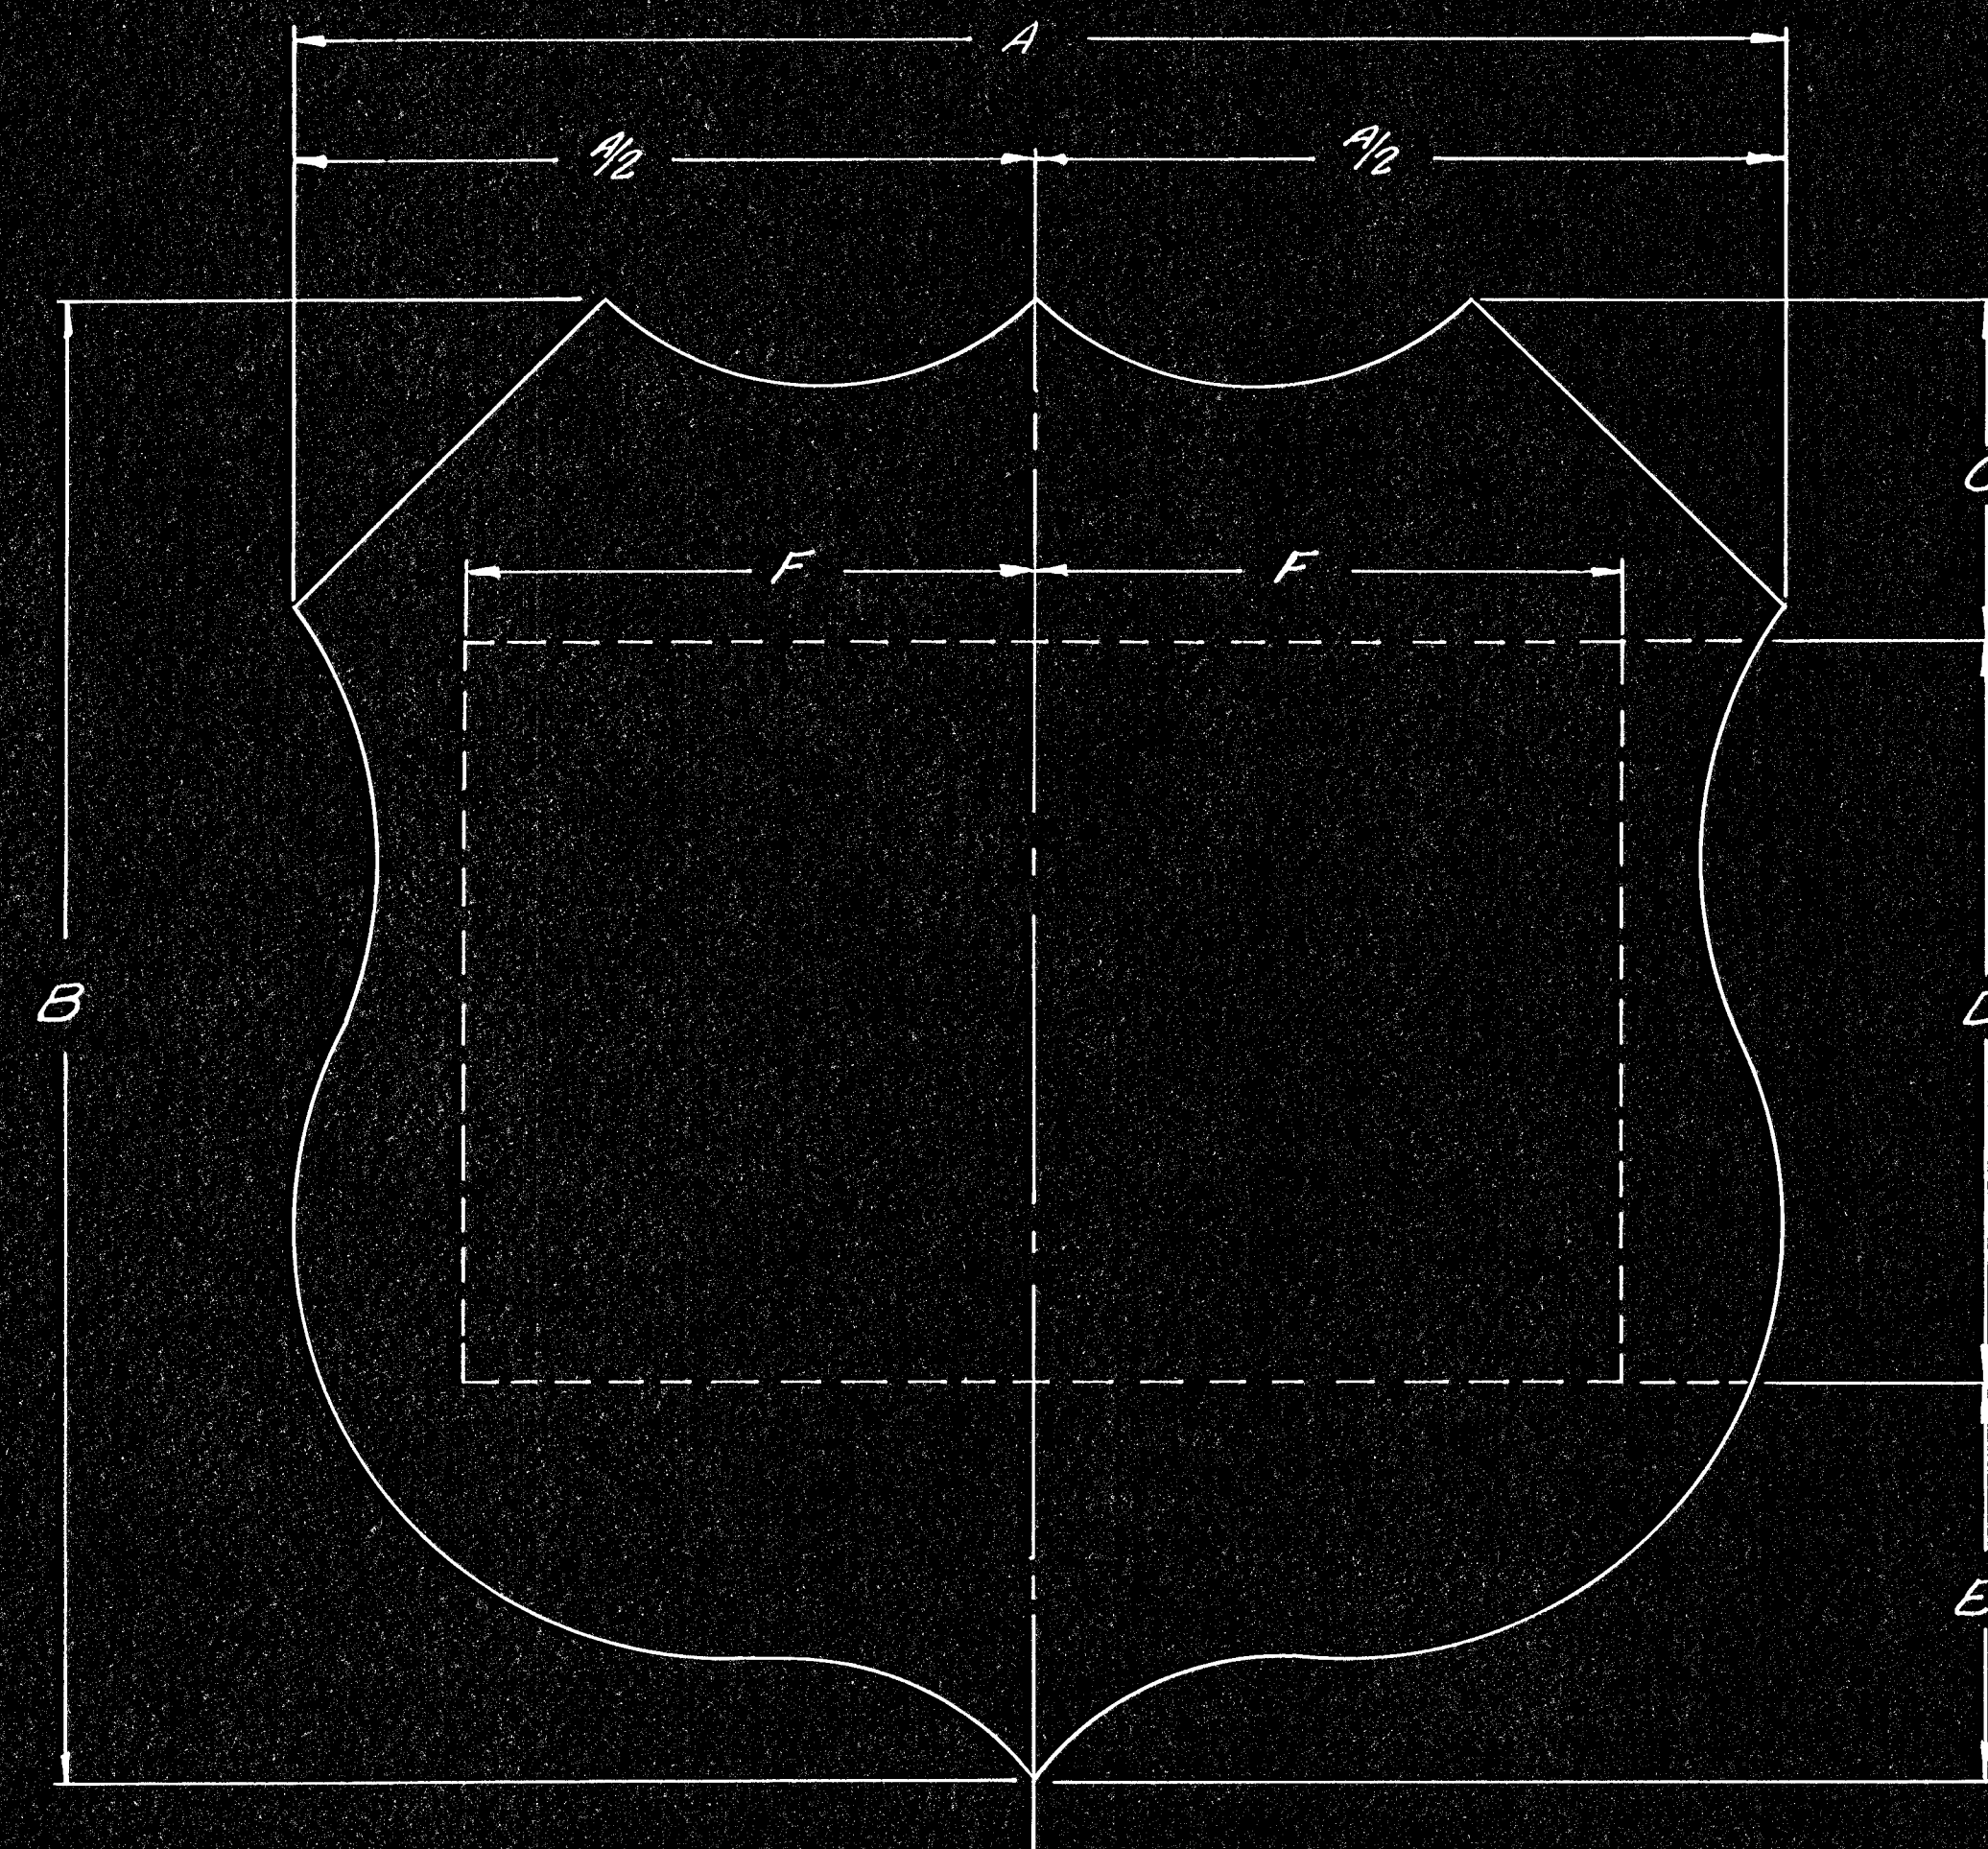

Shield Size	Digits	Digit Series	A	A/2	B	C	D	E	F
24" x 24"	81	D	24"	12"	24"	5 1/2"	12"	6 1/2"	7"
36" x 36"	81	D	36"	18"	36"	8 1/4"	18"	9 3/4"	10 1/4"
48" x 48"	81	D	48"	18"	48"	11"	24"	13"	13 3/4"

Note:
Color Specifications (Direct Screen Process)
Sign face shall be covered with enclosed lens
silver reflective sheeting.
Legend shall be black process ink.

See flat sign detail sheet for aluminum alloys
and the thickness required.

The type of adhesive for reflective sheeting
may be solvent activated, heat activated, or pressure
sensitive.

3				
2				
1				
NO.	DATE	REVISIONS	BY	APP'D
KANSAS DEPARTMENT OF TRANSPORTATION				
Design Details For				
U.S. Route Marker				
(For Guide Sign Use)				
SHEET NO. 42 OF 143	SCALE	APP'D	[Signature]	
DESIGNED BY [Signature]	DETAILS BY [Signature]	QUANTITIES	TRACED [Signature]	
DESIGN CK. [Signature]	DETAIL CK. [Signature]	QUAN. CK.	TRACE CK.	