



PROJ. NO. (BC) 96-87 K-044-1(28) P.T.S. I & II

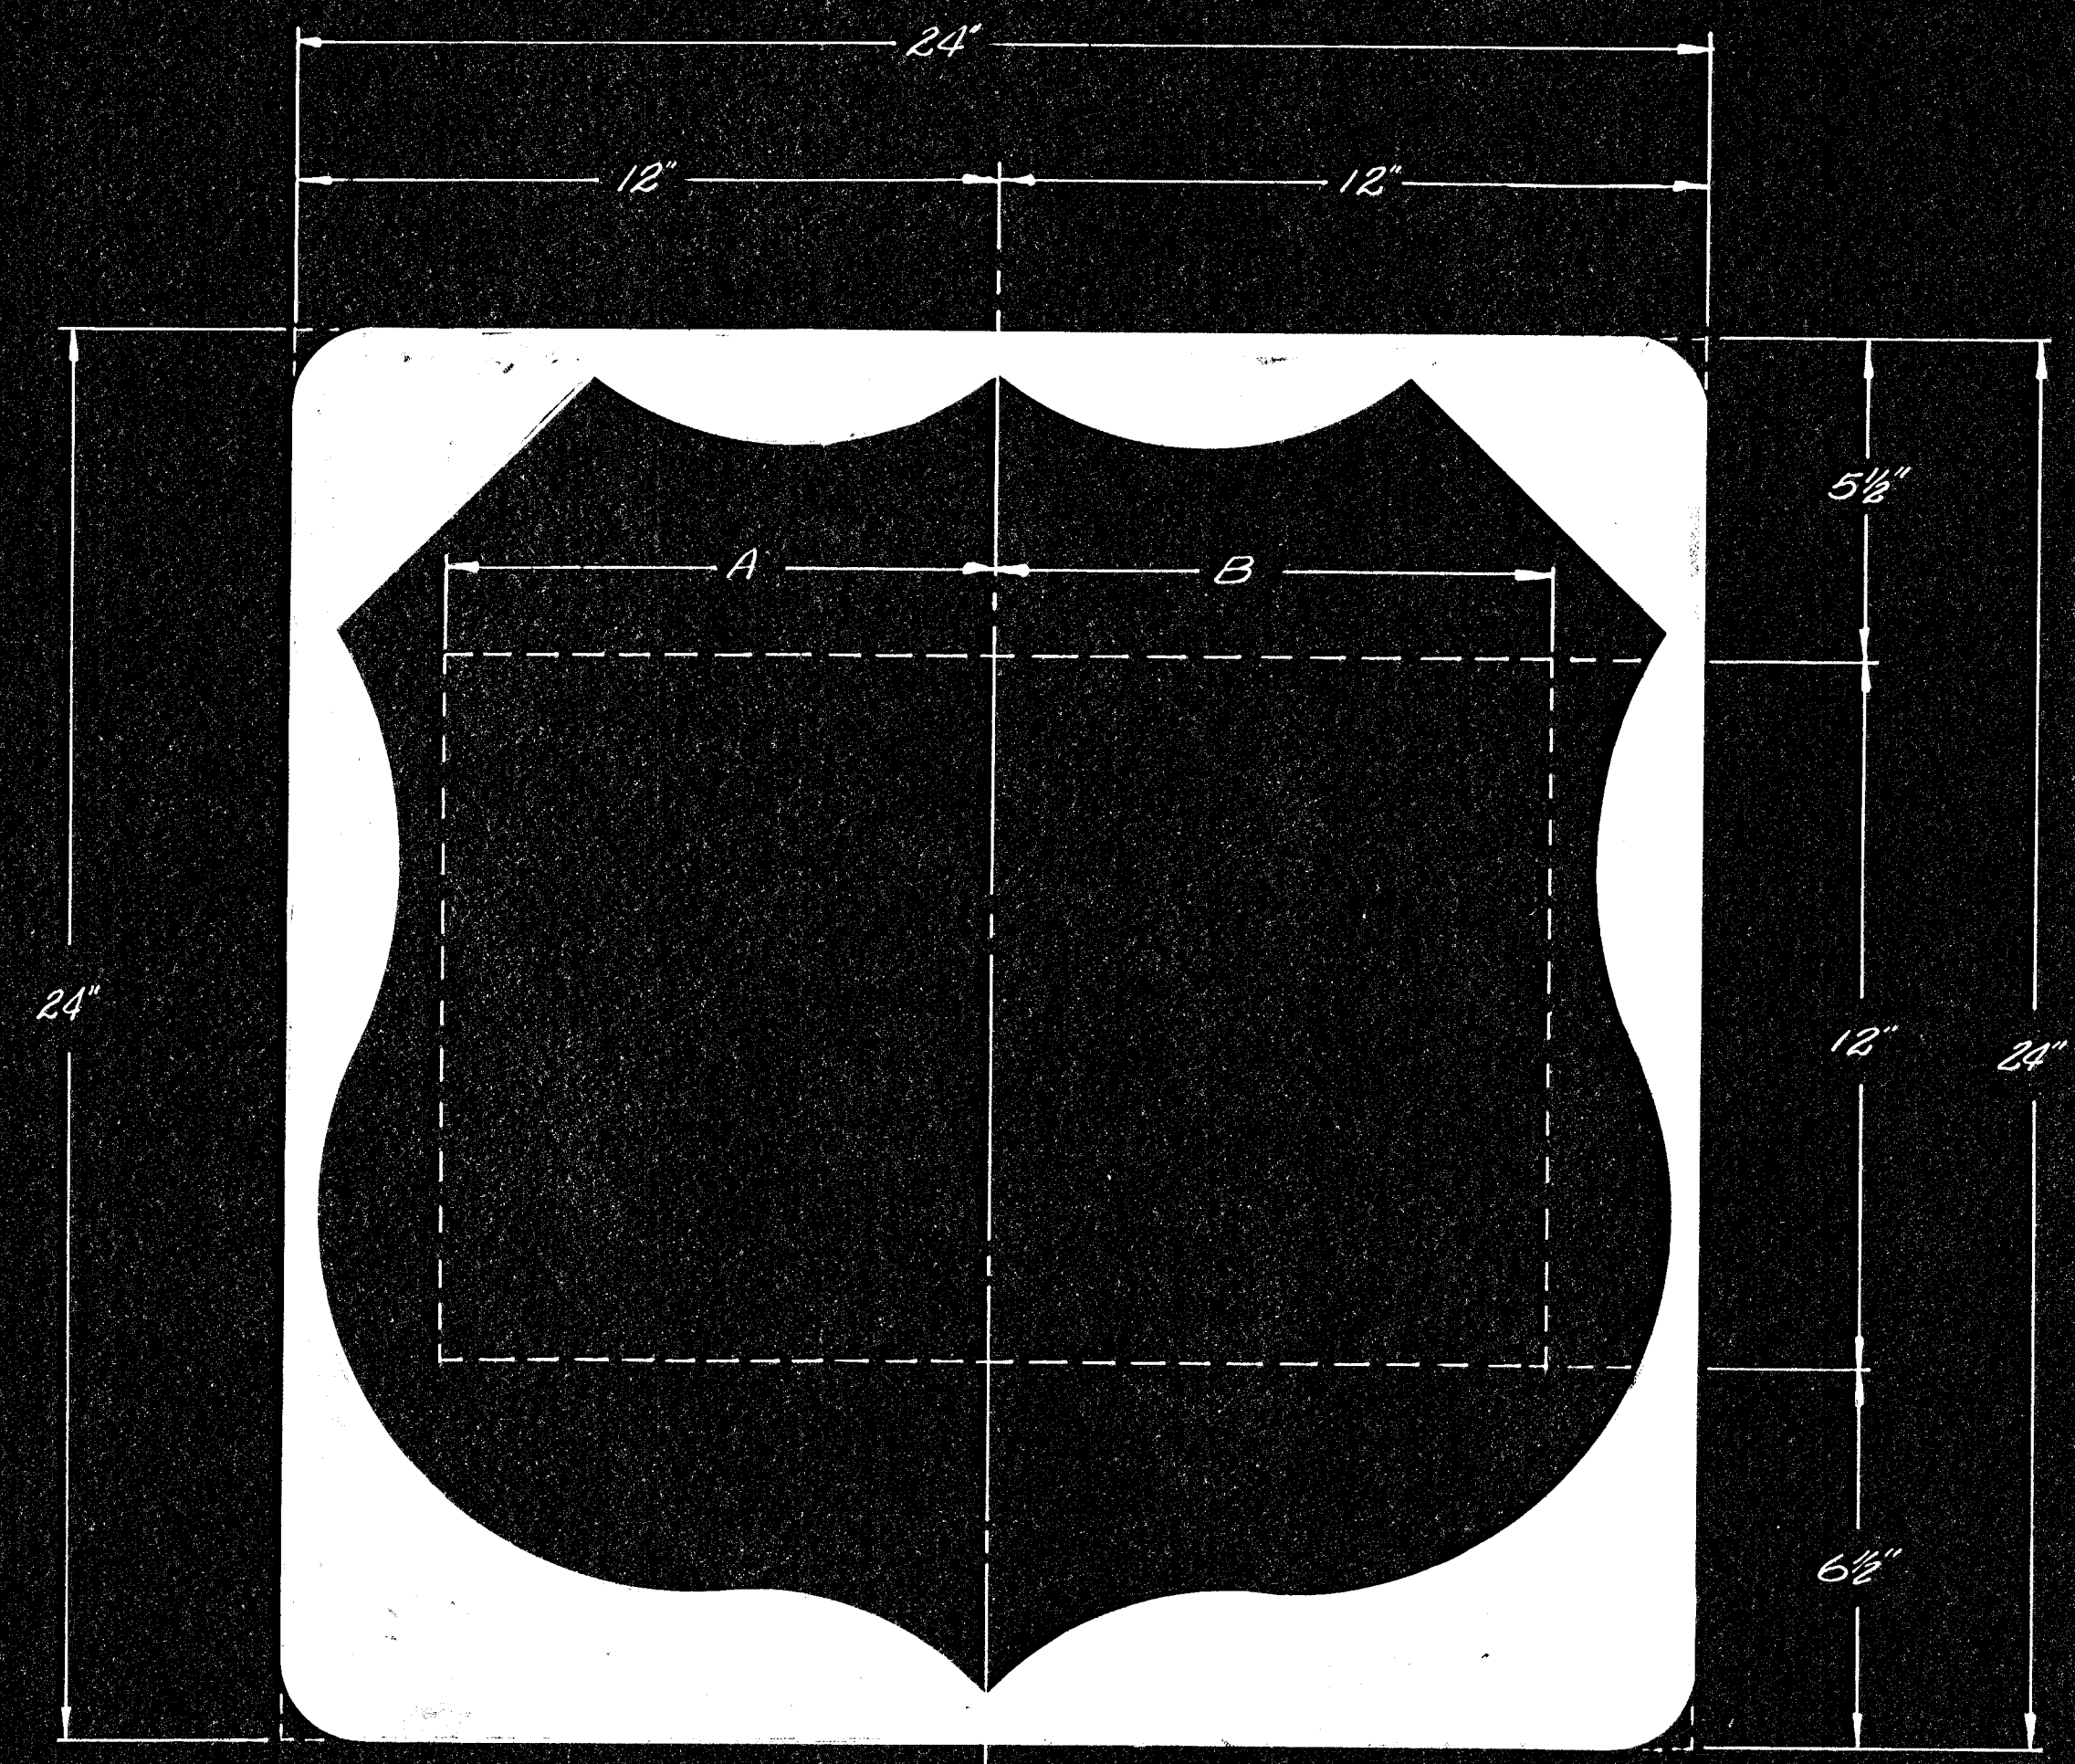

MI-4
9.00 Sq. Ft.

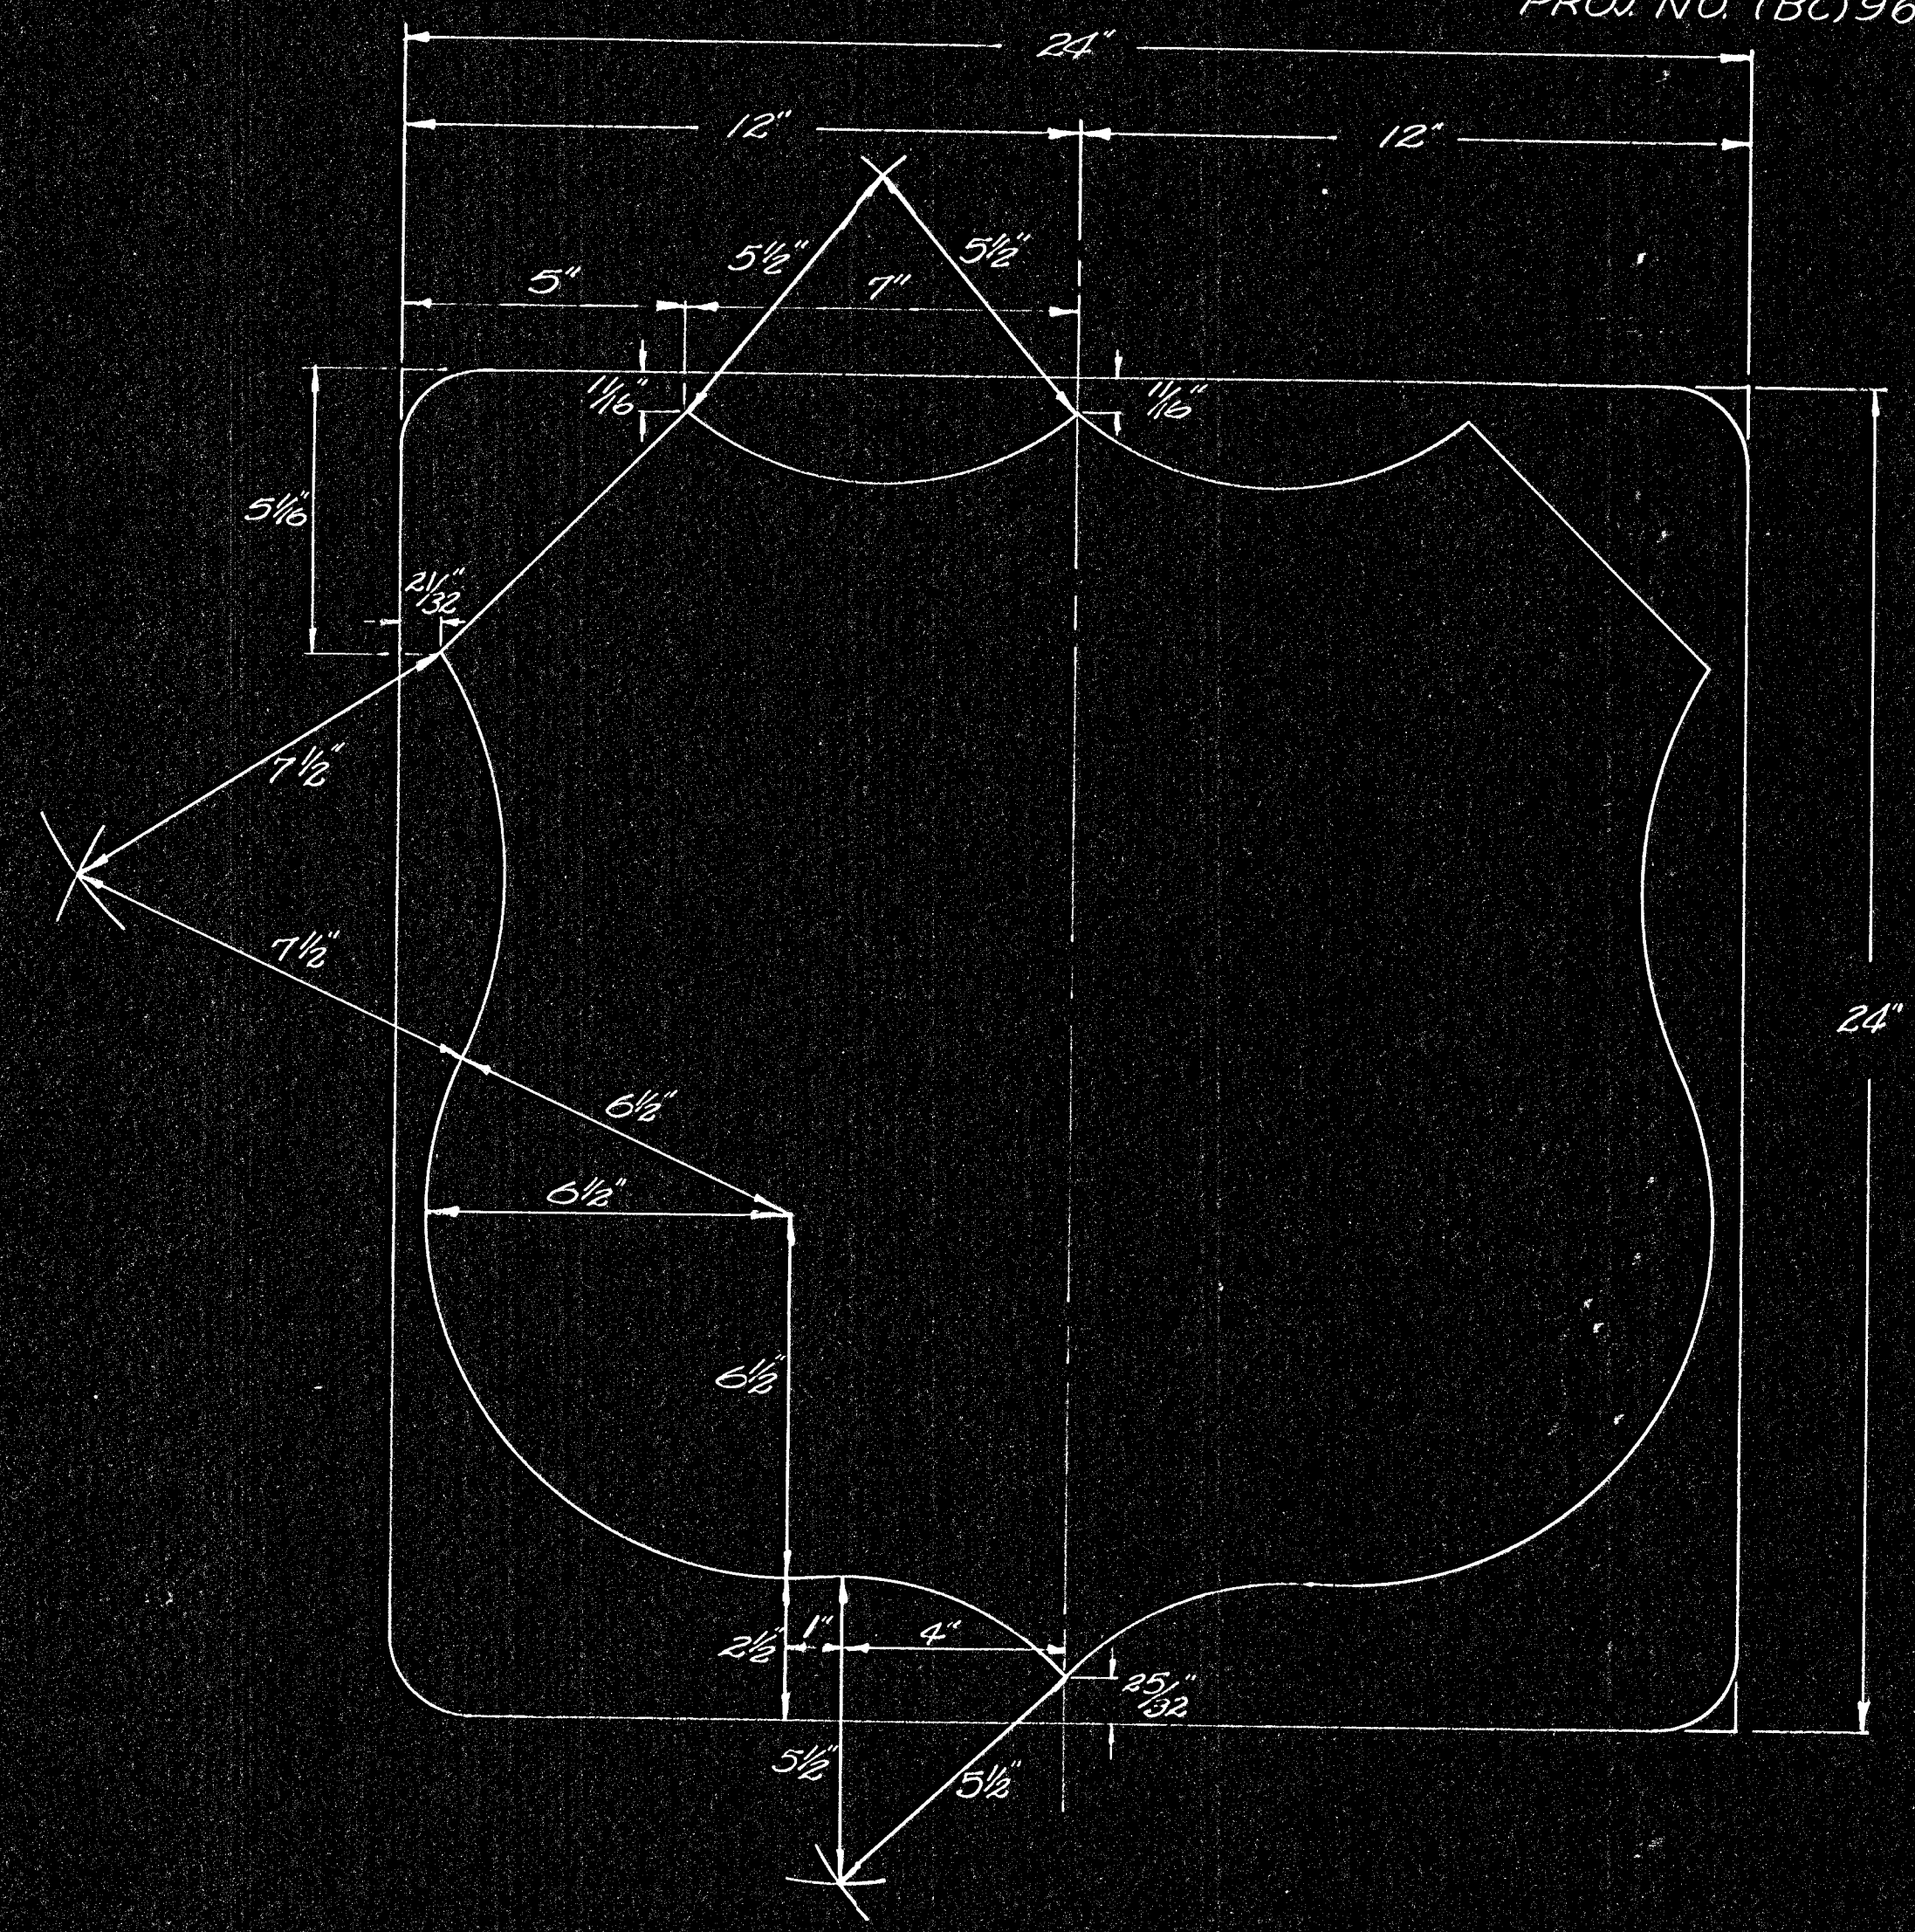

Shield No.	Size	Digits	Digit Series	A	B
MI-4	24x24	81	E	8 1/8"	8 1/2"
MI-4	24x24				

Note:
 Color specifications (Direct screen process)
 Sign face shall be covered with enclosed lens silver reflective sheating.
 Digits and area around shield shall be black process ink.
 See flat sign detail sheet for aluminum alloys and thickness required.
 The type of adhesive for reflective sheating may be solvent activated, heat activated, or pressure sensitive.

3					
2					
1					
NO.	DATE	REVISIONS	BY	APP'D.	
KANSAS DEPARTMENT OF TRANSPORTATION					
Design Details for US Route Markers (Independent Use)					
SHEET NO. 47 OF 143	SCALE	APP'D.	QUANTITIES	TRACE	
DESIGNED H.H.	DETAILED H.H.	QUAN. CK.	TRACE CK.		
DESIGN CK. W.	DETAIL CK. W.	QUAN. CK.	TRACE CK.		