


FEDERAL REGION NO.	STATE	PROJECT NO.	YEAR	SHEET NO.	TOTAL SHEETS
7	KANSAS		1978	52	143

PROJ. NO. (BC) 96-87 K-044-1(28) PTS. I & II

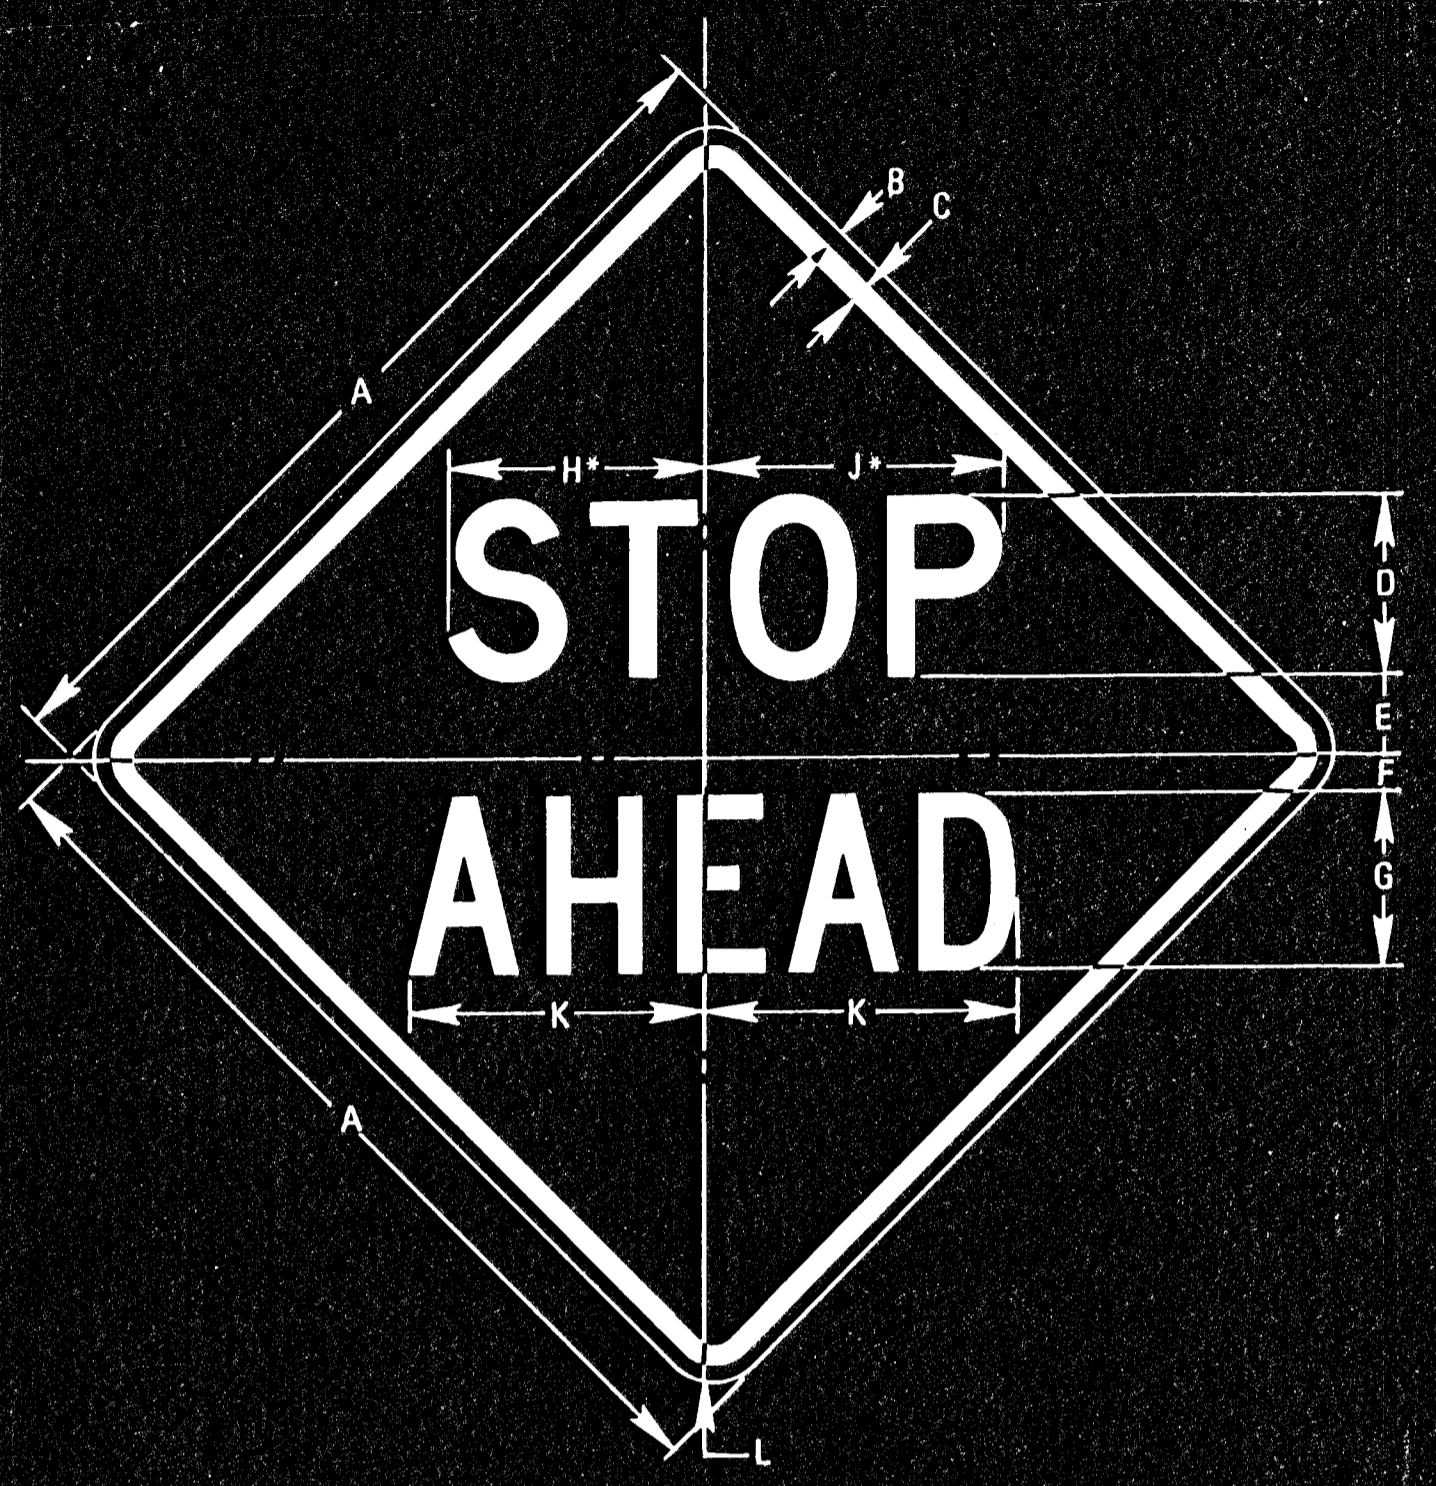


W3-1

*Reduce spacing 20%


SIGN	DIMENSIONS (INCHES)										
	A	B	C	D	E	F	G	H	J	K	L
MIN.	30	1/2	3/4	60	2-1/2	1-1/4	6C	9	9-7/8	10-1/2	1-7/8
STD.	36	5/8	7/8	70	3	1-1/2	7C	10-1/2	11-9/16	12-1/4	2-1/4
SPECIAL	48	3/4	1-1/4	90	4	2	9C	13-1/2	14-13/16	15-3/4	3

COLORS

LEGEND - BLACK (NON-REFL)
BACKGROUND - YELLOW (REFL)

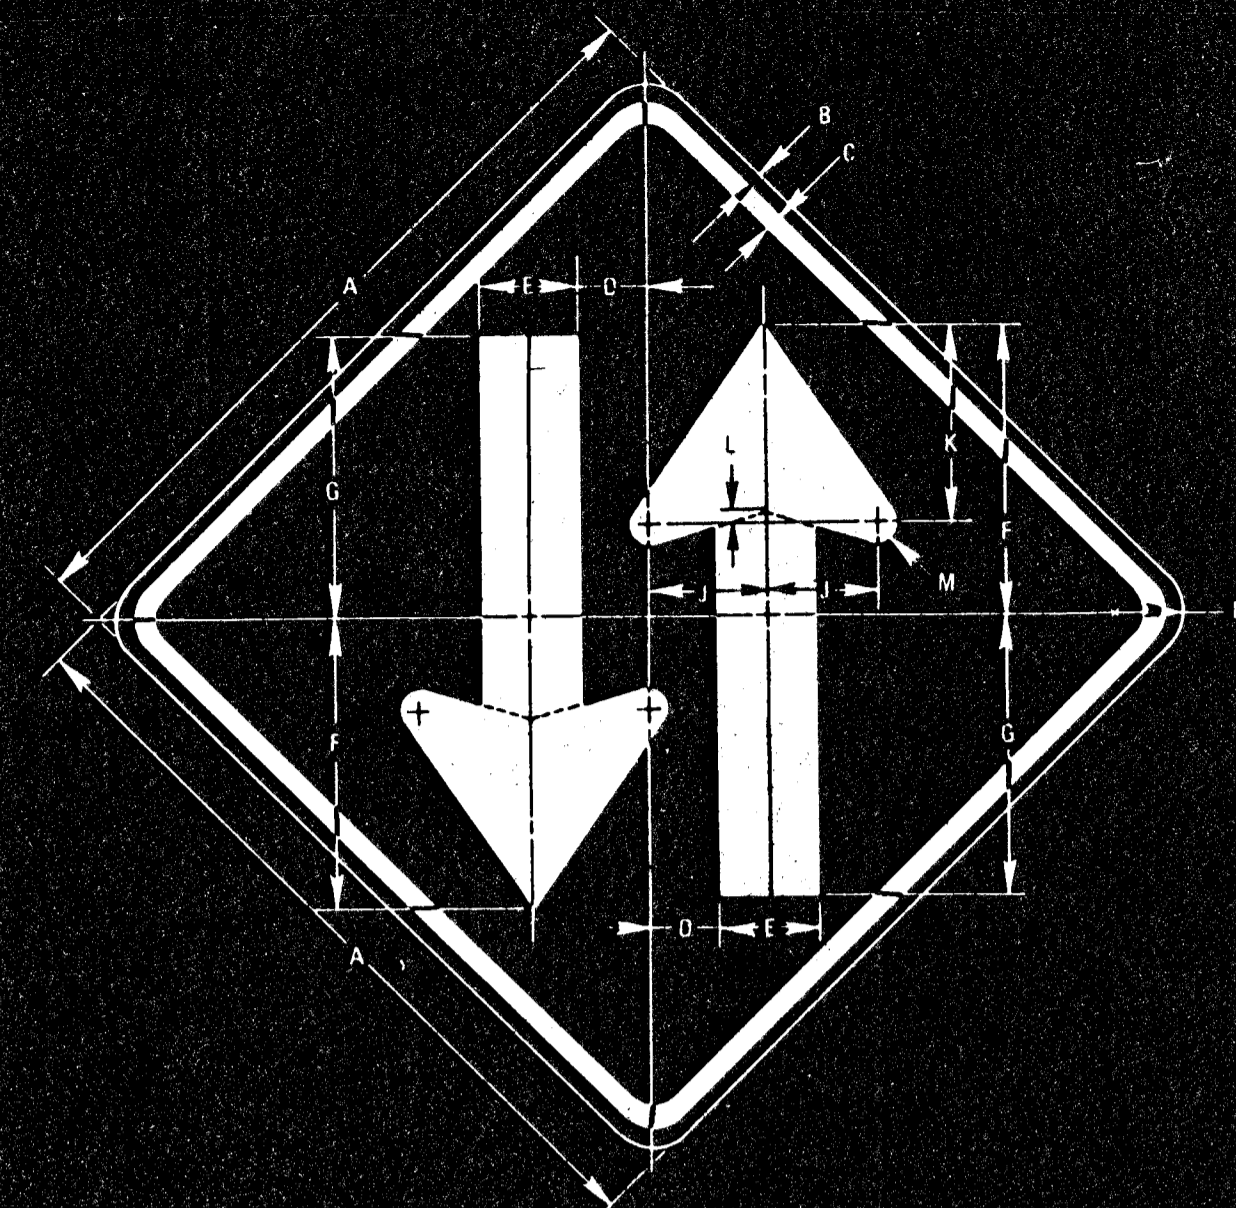

W6-3

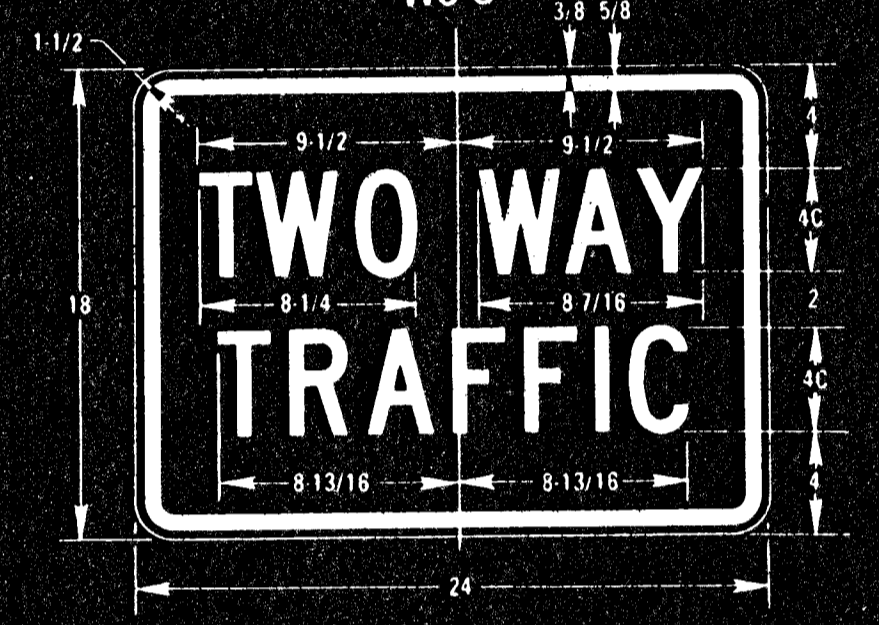

SIGN	DIMENSIONS (INCHES)												
	A	B	C	D	E	F	G	H	J	K	L	M	
MIN.	24	3/8	5/8	2	3	9	8-1/2	1-1/2	3-1/2	6-1/8	7/16	9/16	
STD.	30	1/2	3/4	2-7/16	3-3/4	11-1/4	10-5/8	1-7/8	4-5/16	7-5/8	9/16	3/4	
EXPWY.	36	5/8	7/8	2-15/16	4-1/2	13-1/2	12-3/4	2-1/4	5-3/16	9-1/8	11/16	7/8	
SPECIAL	48	3/4	1-1/4	3-7/8	6	18	17	3	6-7/8	12-3/16	15/16	1-3/16	

COLORS

LEGEND - BLACK (NON-REFL)
BACKGROUND - YELLOW (REFL)

3					
2					
1					
NO.	DATE	REVISIONS	BY	APP'D	

KANSAS DEPARTMENT OF TRANSPORTATION

DESIGN DETAILS
FOR
WARNING SIGNS

SHEET NO. 52 OF 143 SCALE VARIABLE APP'D *Julia J. Lynn*
DESIGNED DG DETAILED QUANTITIES TRACED
DESIGN CK. DETAIL CK. QUAN. CK. TRACE CK.