




PROJ. NO. (BC) 96-87 K-044-1(28) PTS. I & II

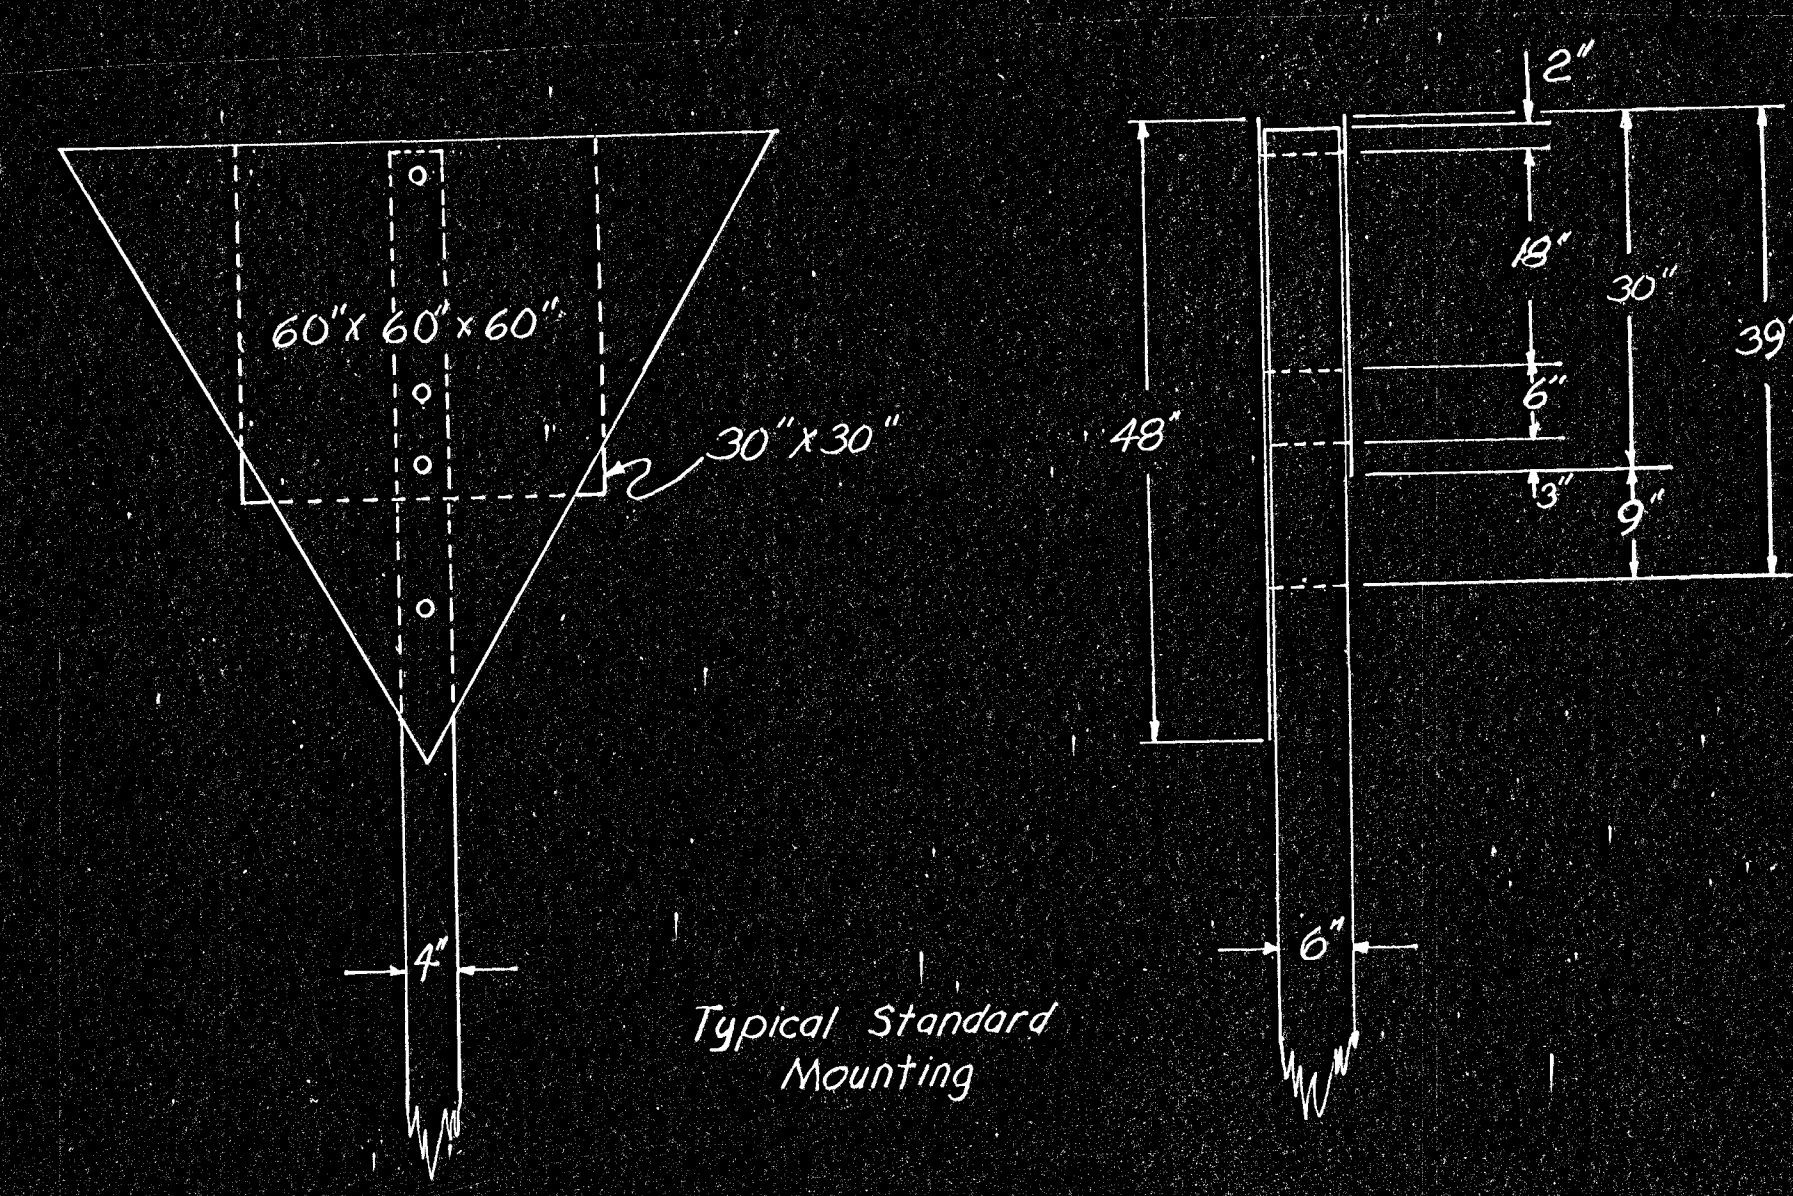


Typical Standard Mounting

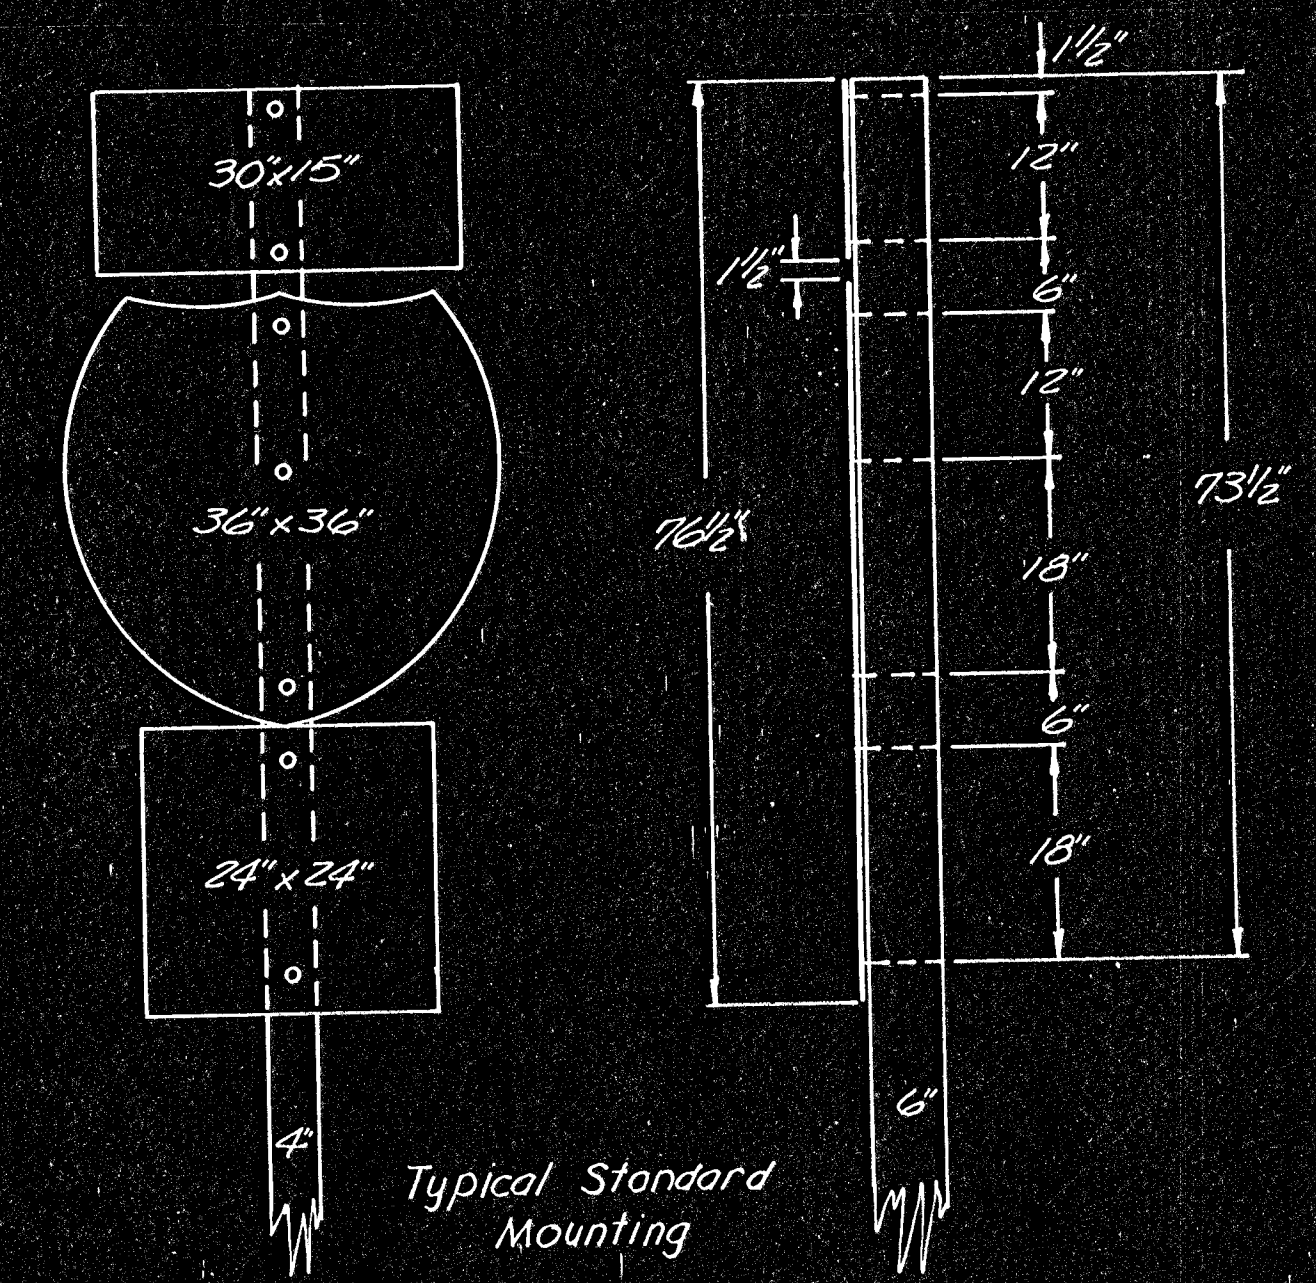


Typical Standard Mounting

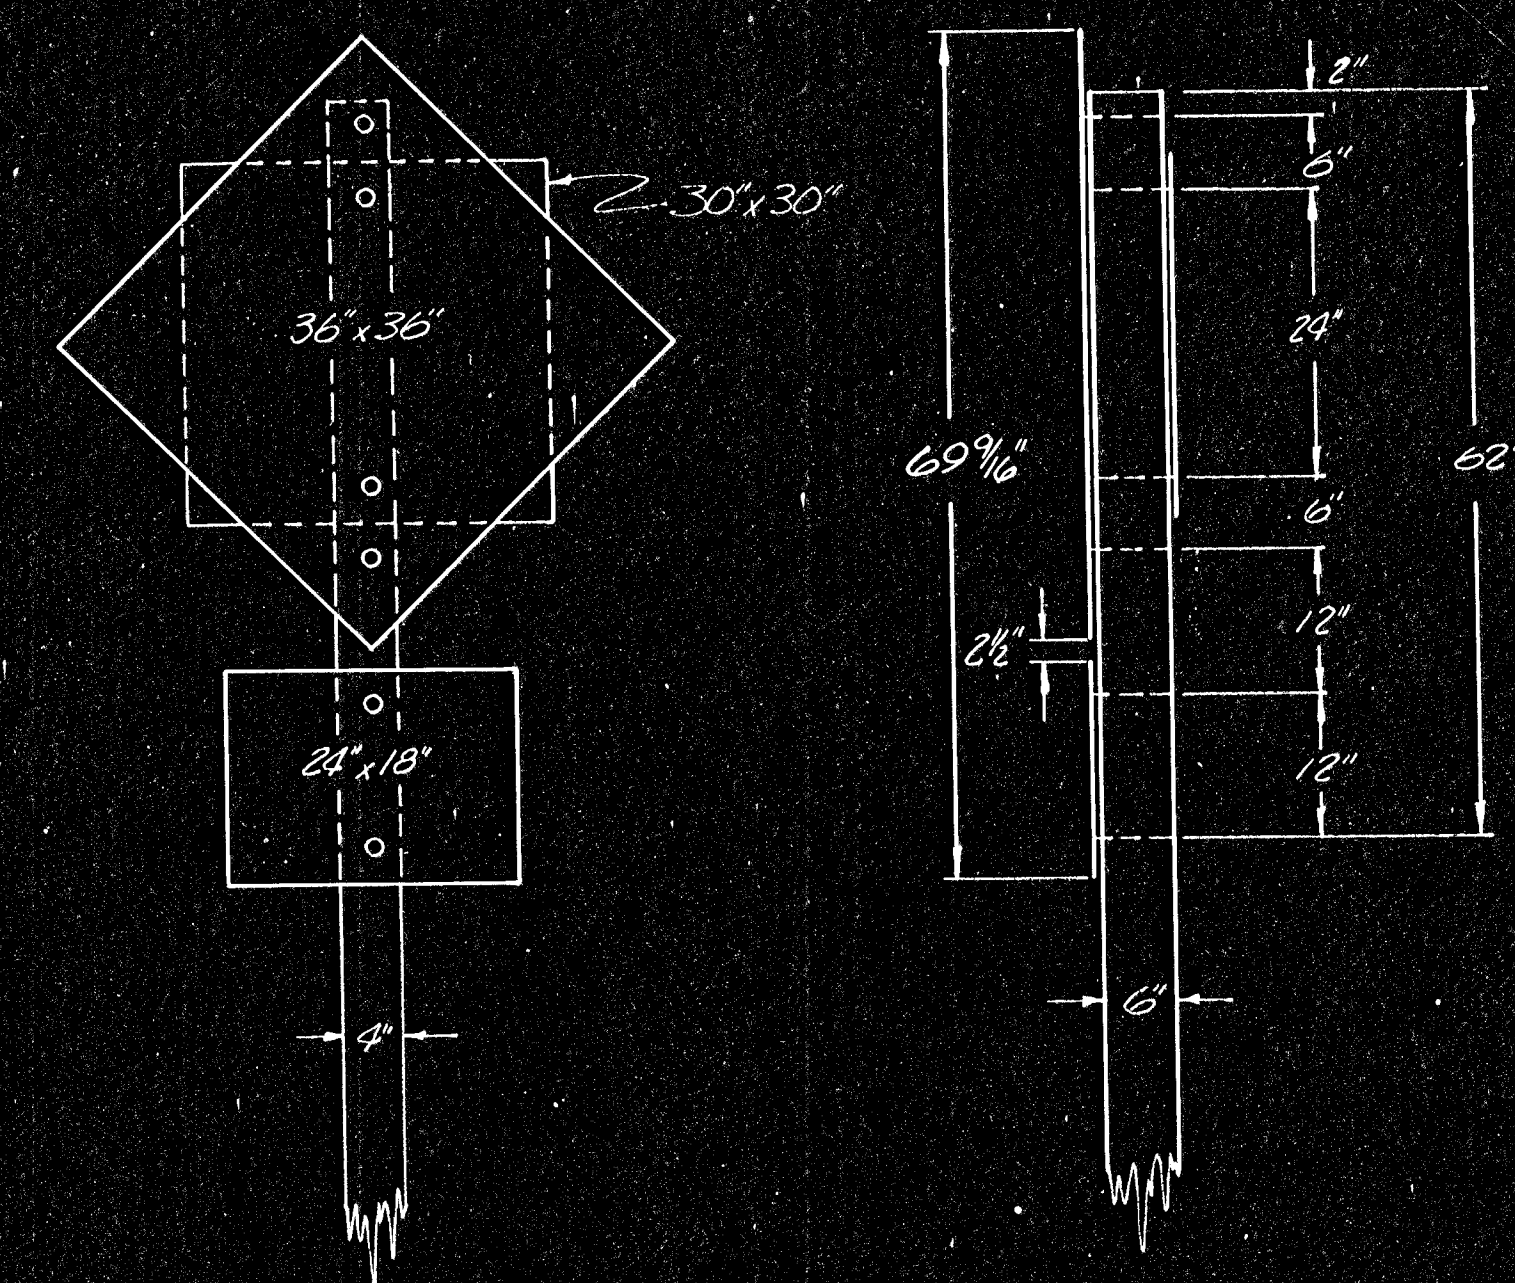


Typical Standard Mounting

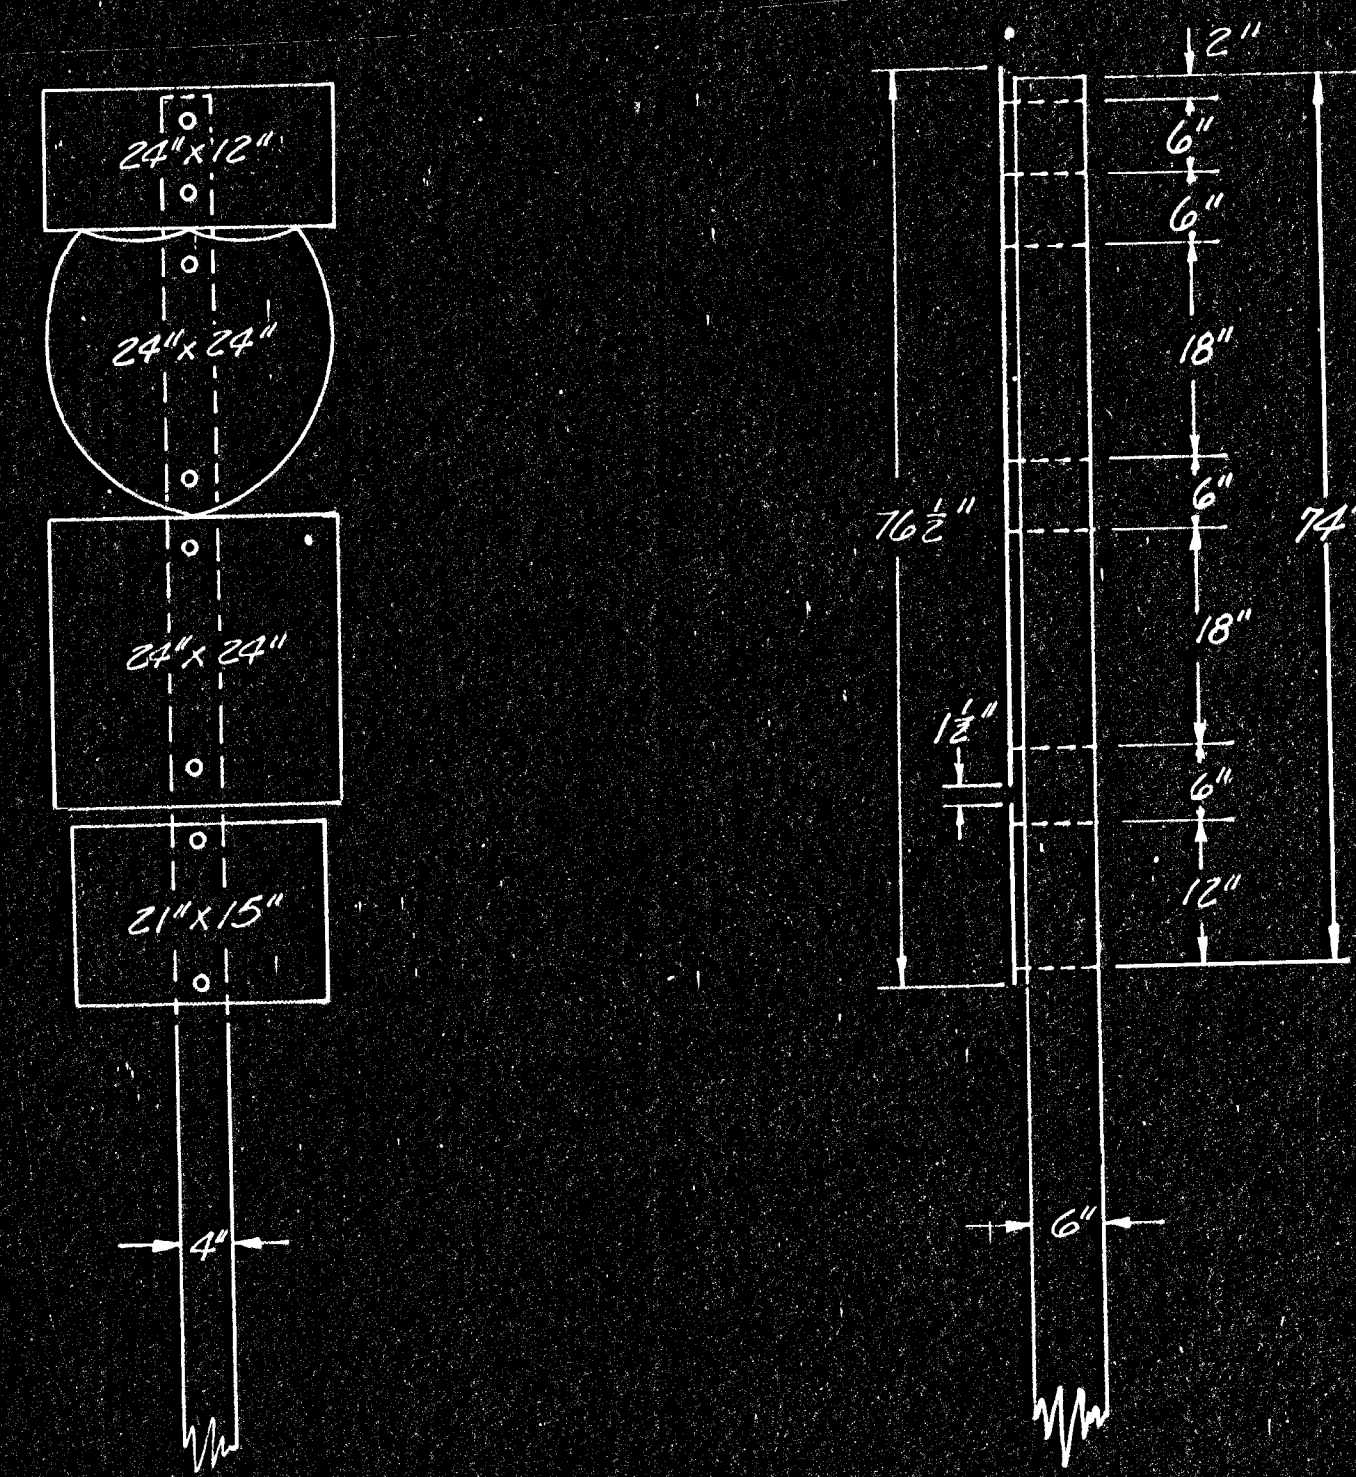

Typical Standard Mounting

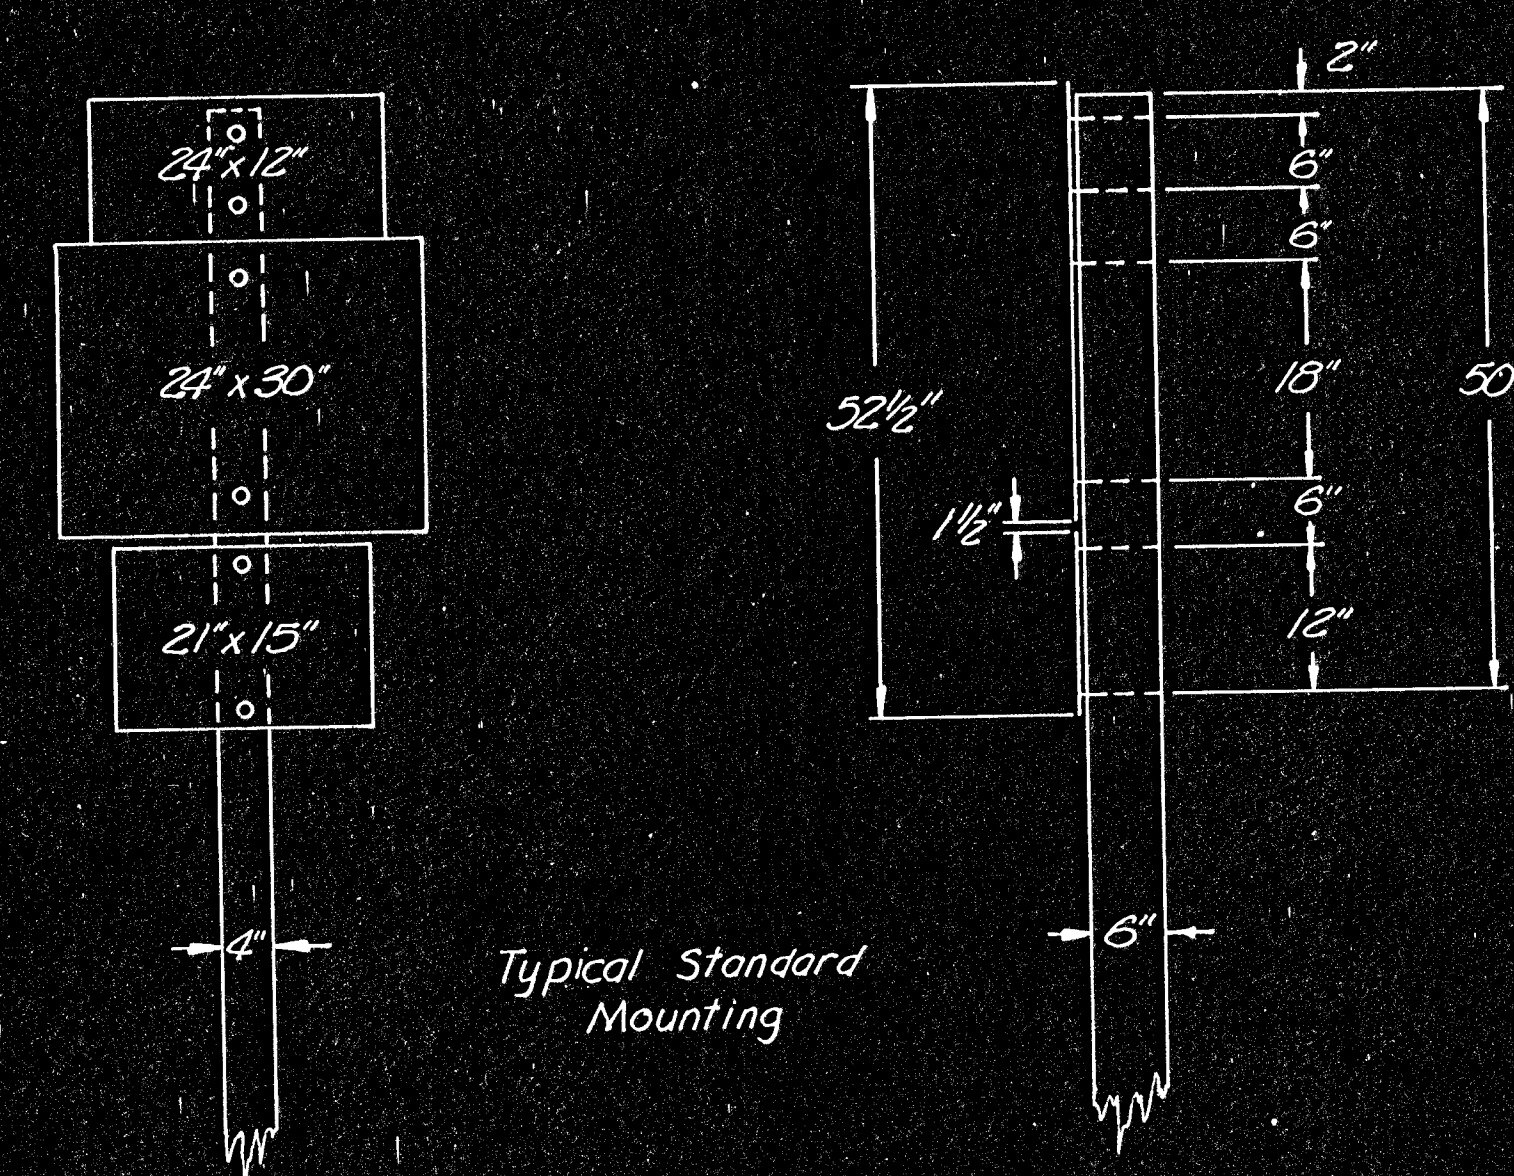

Typical Standard Mounting

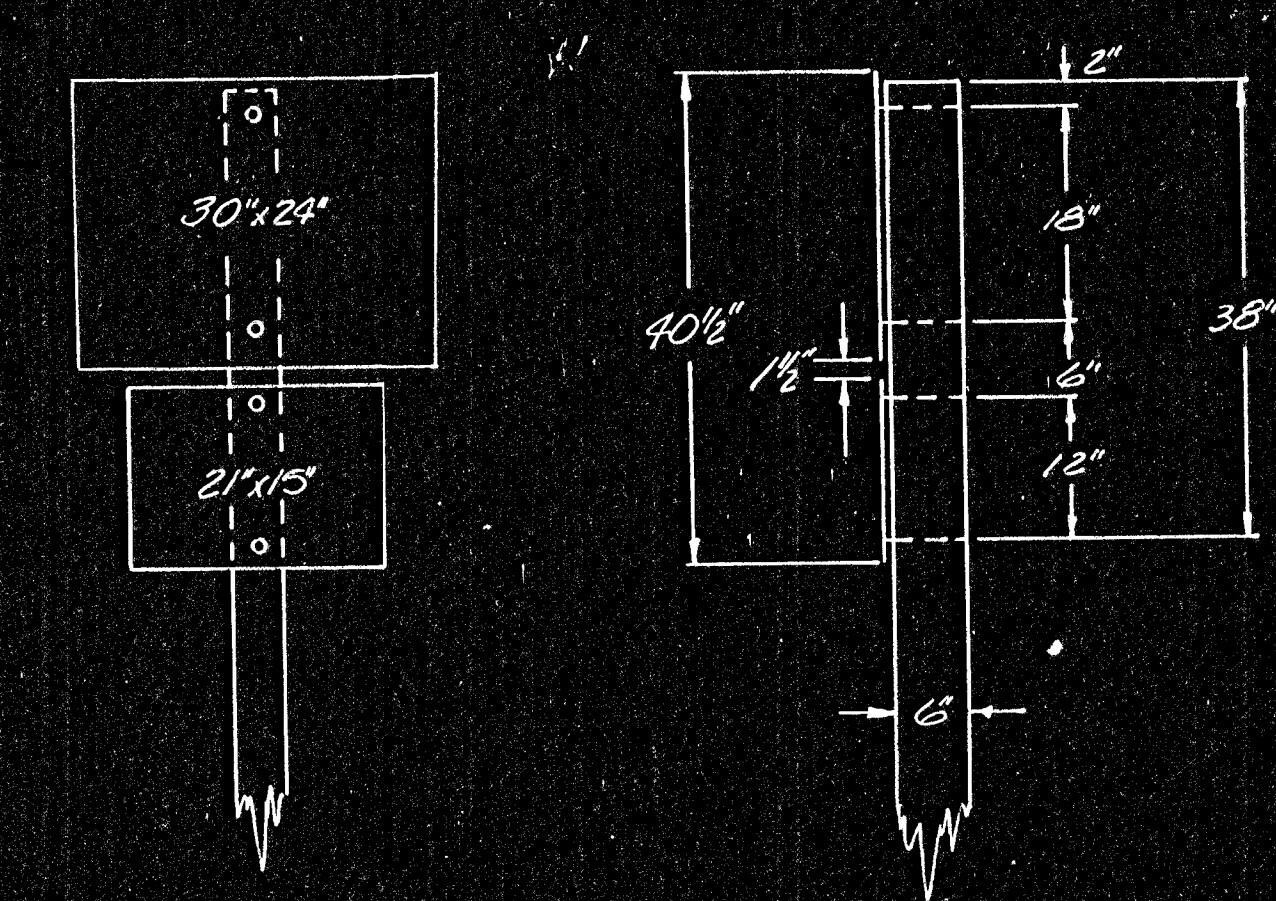

Typical Standard Mounting

3				
2				
1				
NO.	DATE	REVISIONS	BY	APP'D.
KANSAS DEPARTMENT OF TRANSPORTATION				
MOUNTING DETAILS FOR FLAT SHEET SIGNS ON WOOD POSTS				
SHEET NO. 59 OF 143	SCALE: VARIABLE	APP'D.	Walter F. Japp	
DESIGNED: DG	QUANTITIES	TRACED		
DESIGN CK.	DETAIL CK.	QUAN. CK.	TRACE CK.	