
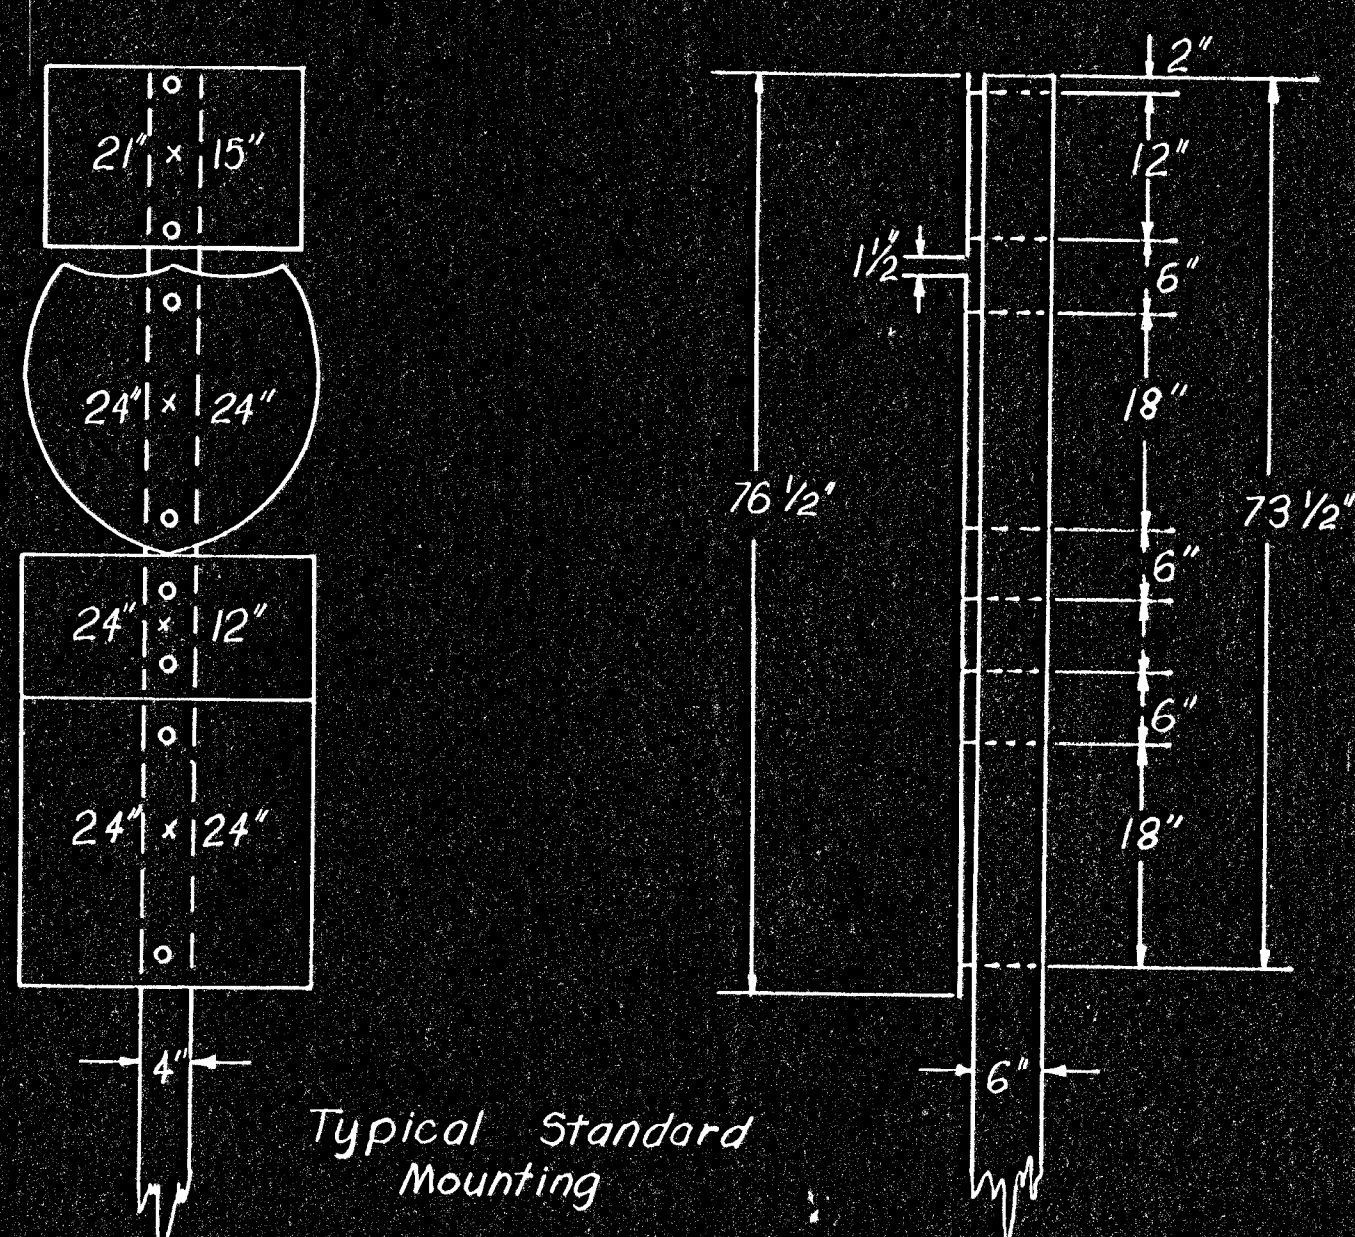
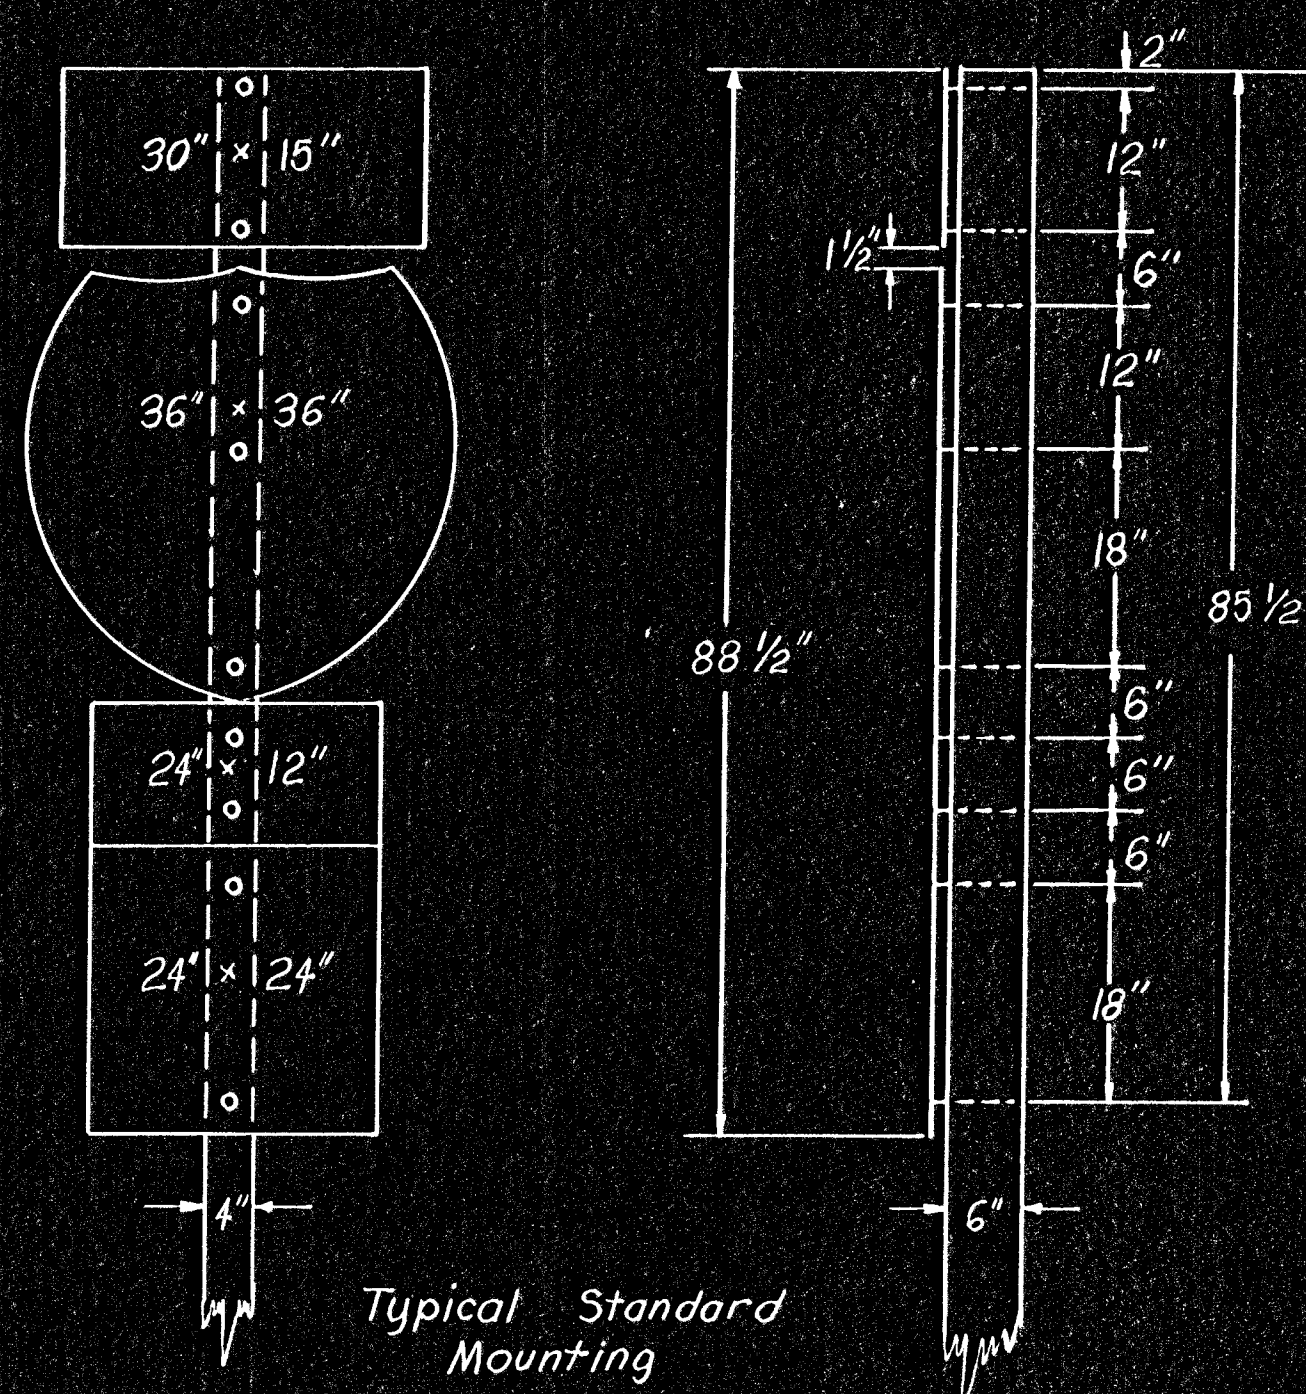
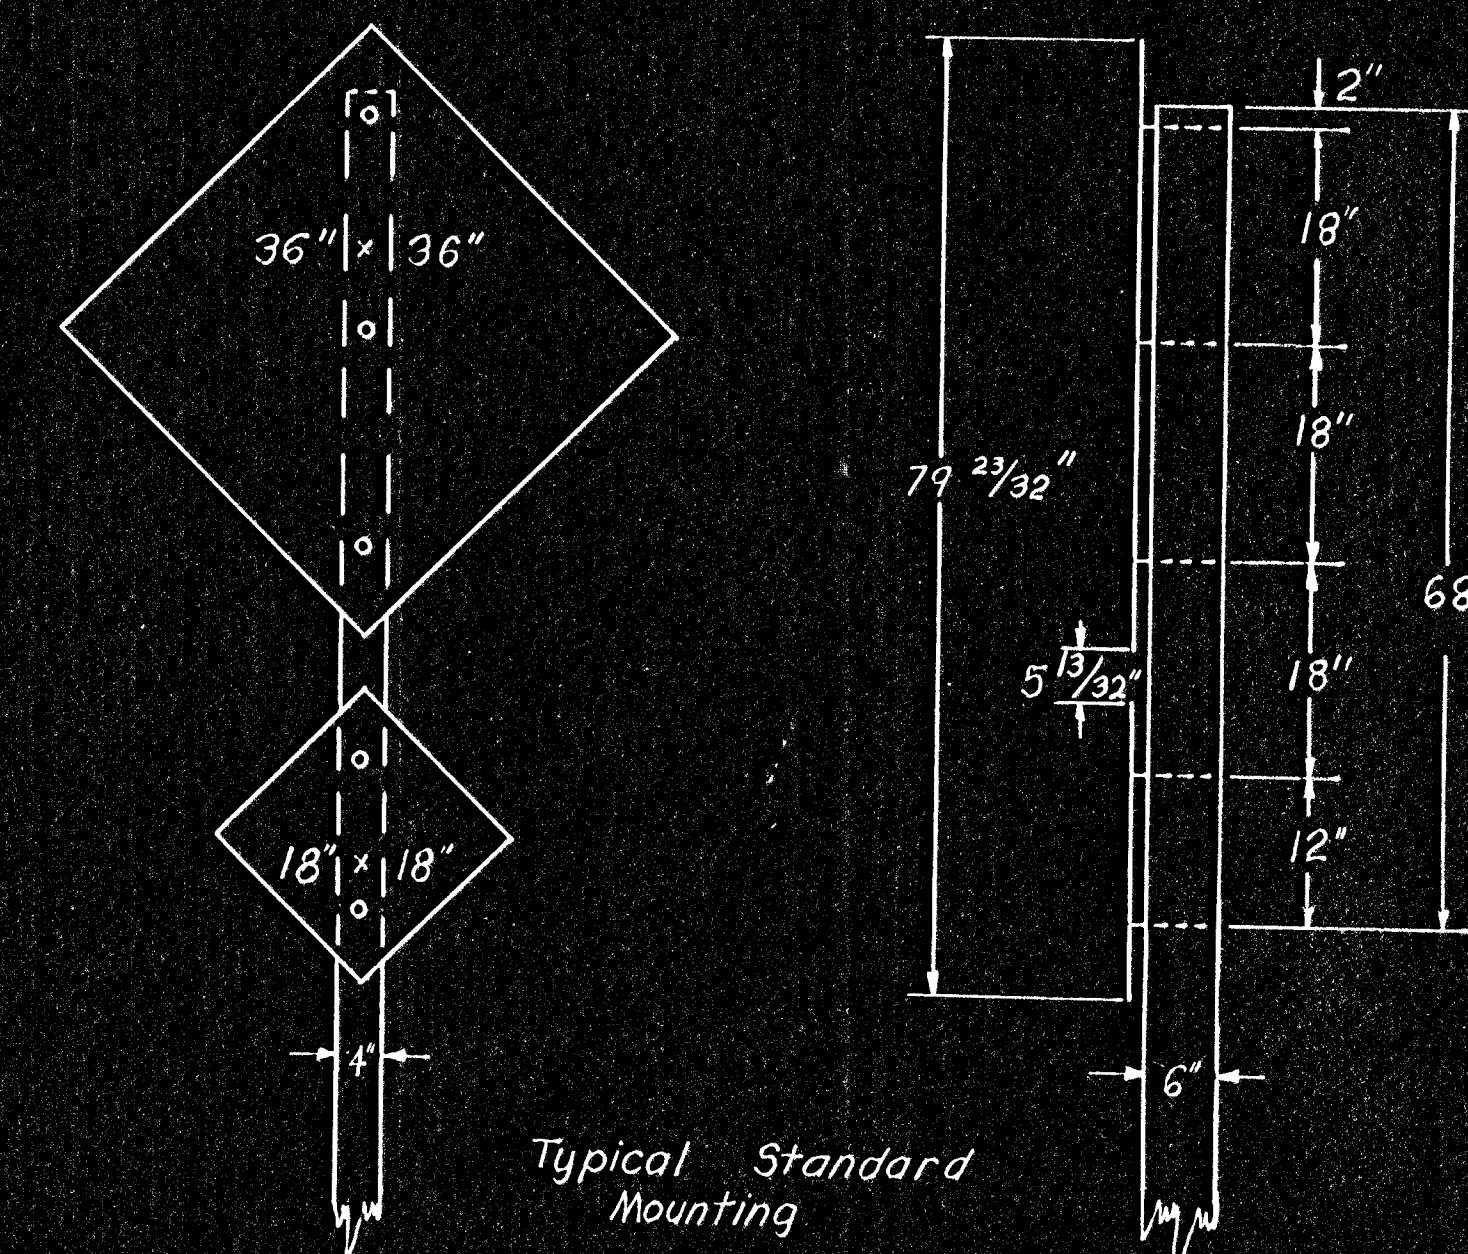
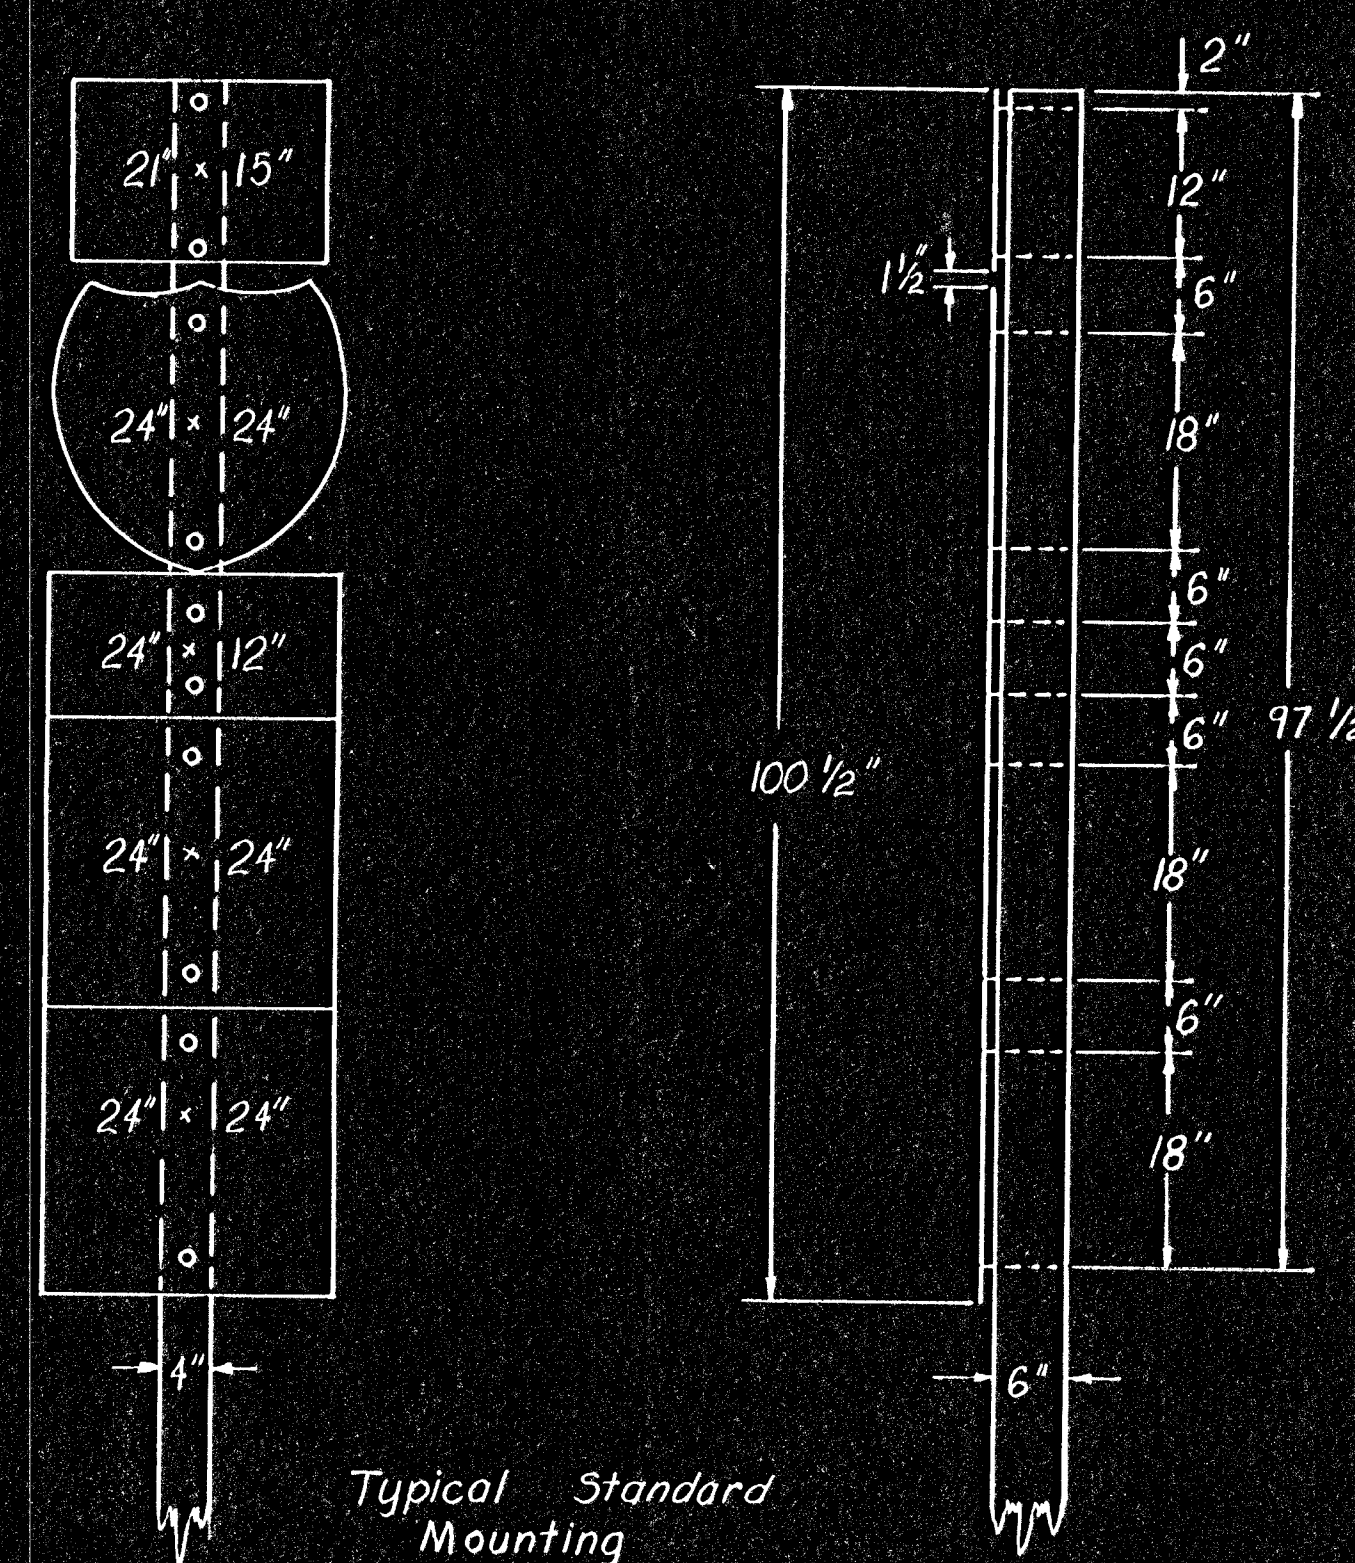


PROJ. NO. (BC) 96-87 K-044-1(28) P.TS I & II

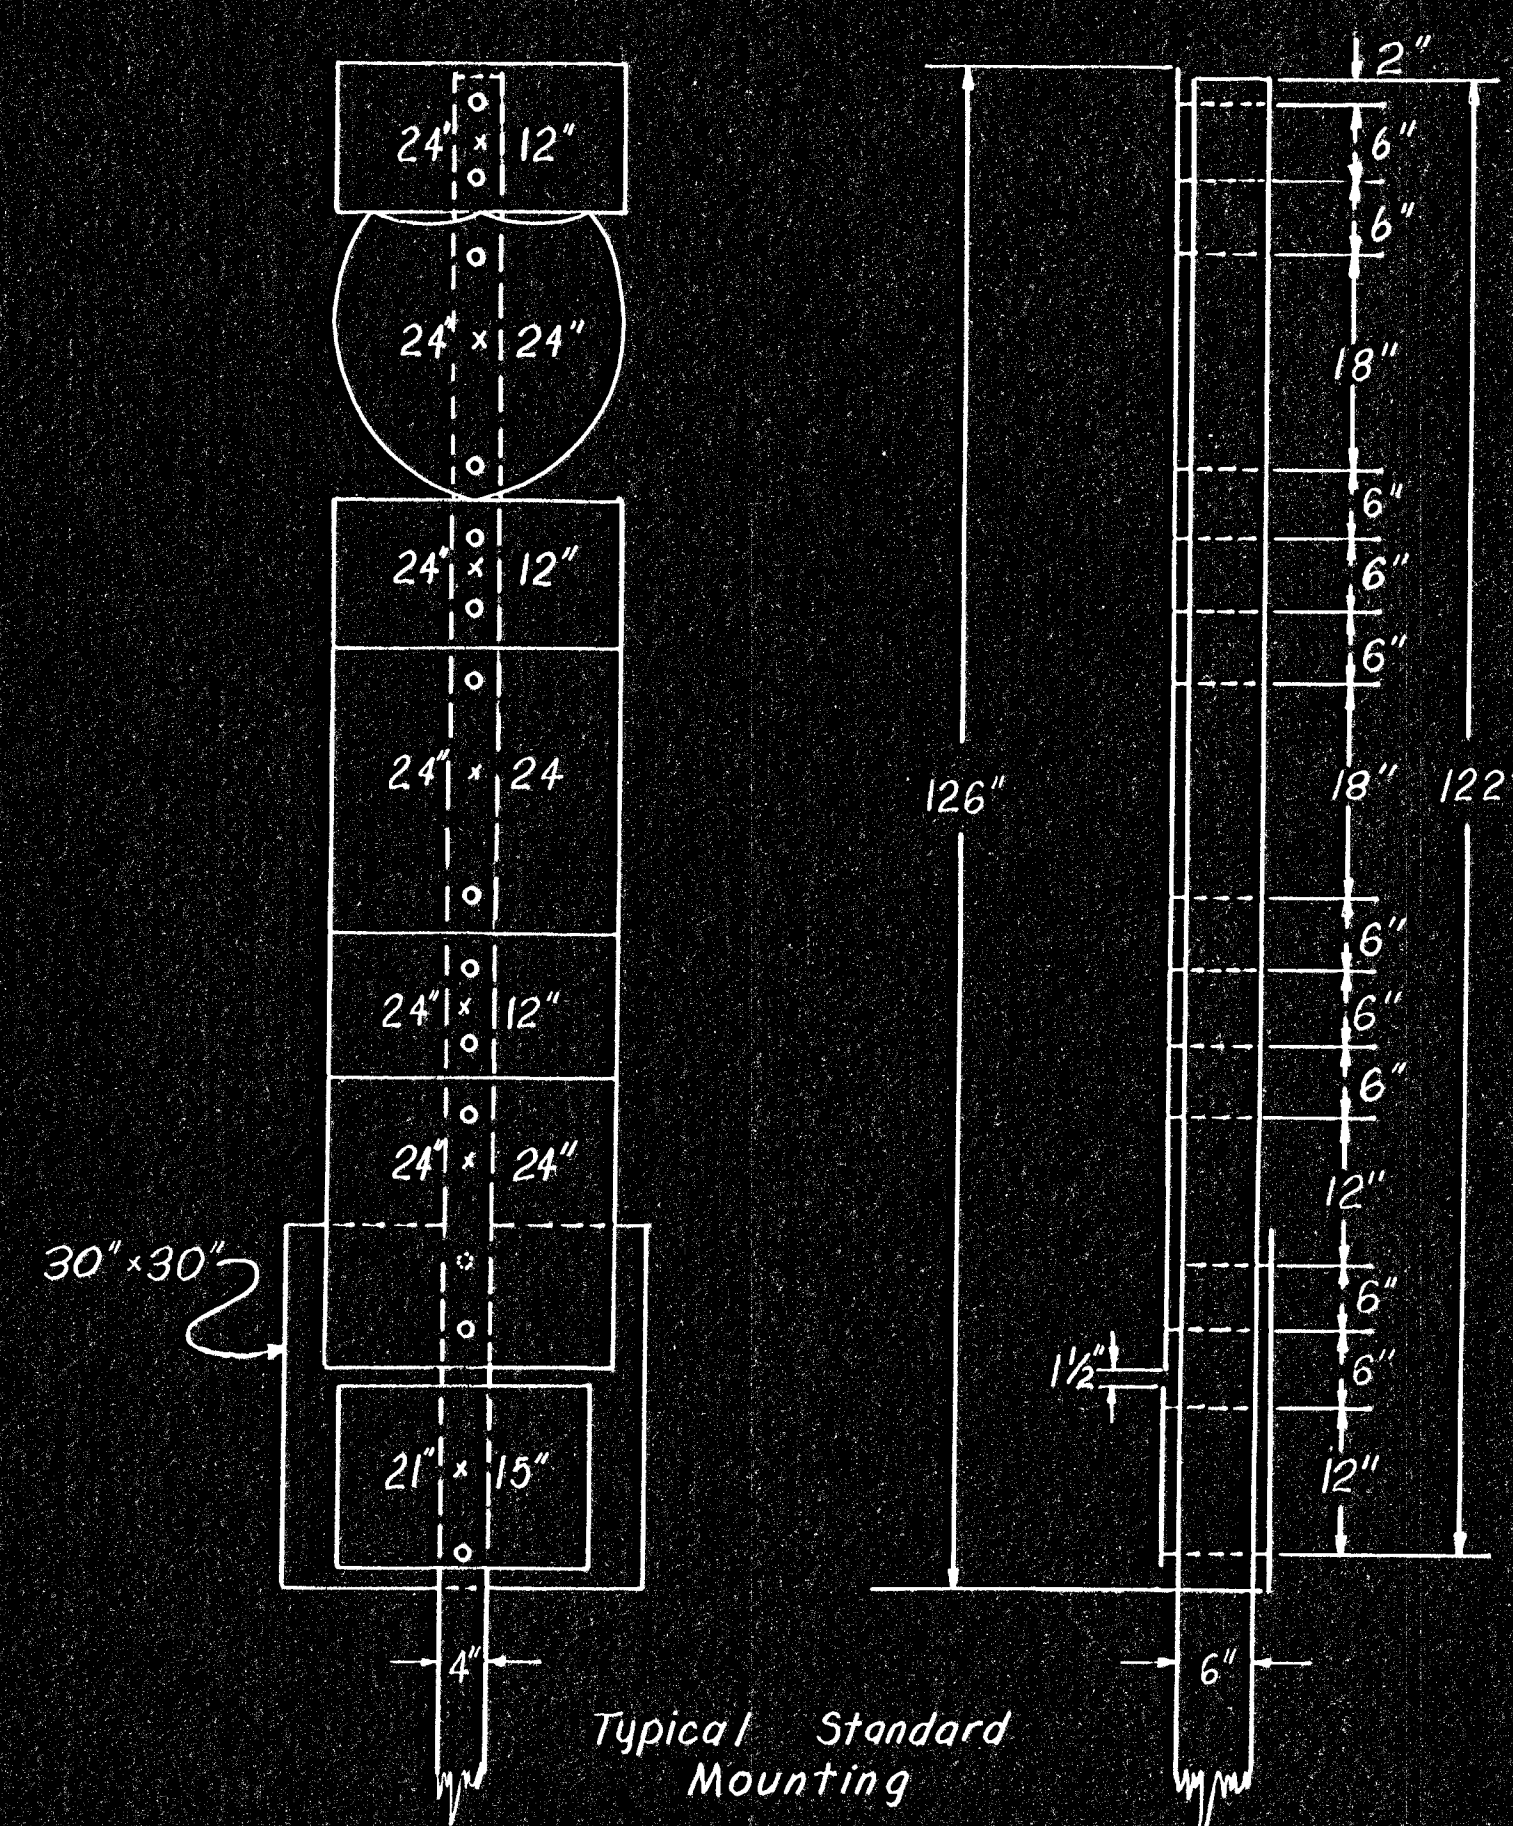

3					
2					
1					
NO.	DATE	REVISIONS	BY	APP'D	

STATE HIGHWAY COMMISSION OF KANSAS

MOUNTING DETAILS
FOR FLAT SHEET SIGNS
ON WOOD POSTS

John F. S...

SHEET NO. <u>60</u> OF <u>43</u>	SCALE <u>VARIABLE</u>	APP'D	
DESIGNED <u>DG</u>	DETAILD <u>DG</u>	QUANTITIES	TRACED <u>DG</u>
DESIGN CK.	DETAIL CK.	QUAN. CK.	TRACE CK.