



16" U.C.
"A" Vertical or Diagonal Arrow
ARROW DIMENSIONS IN INCHES

A	B	C	D	E	F	R
22 1/4	17	5 3/8	7 1/8	1 1/2	35 5/8	1

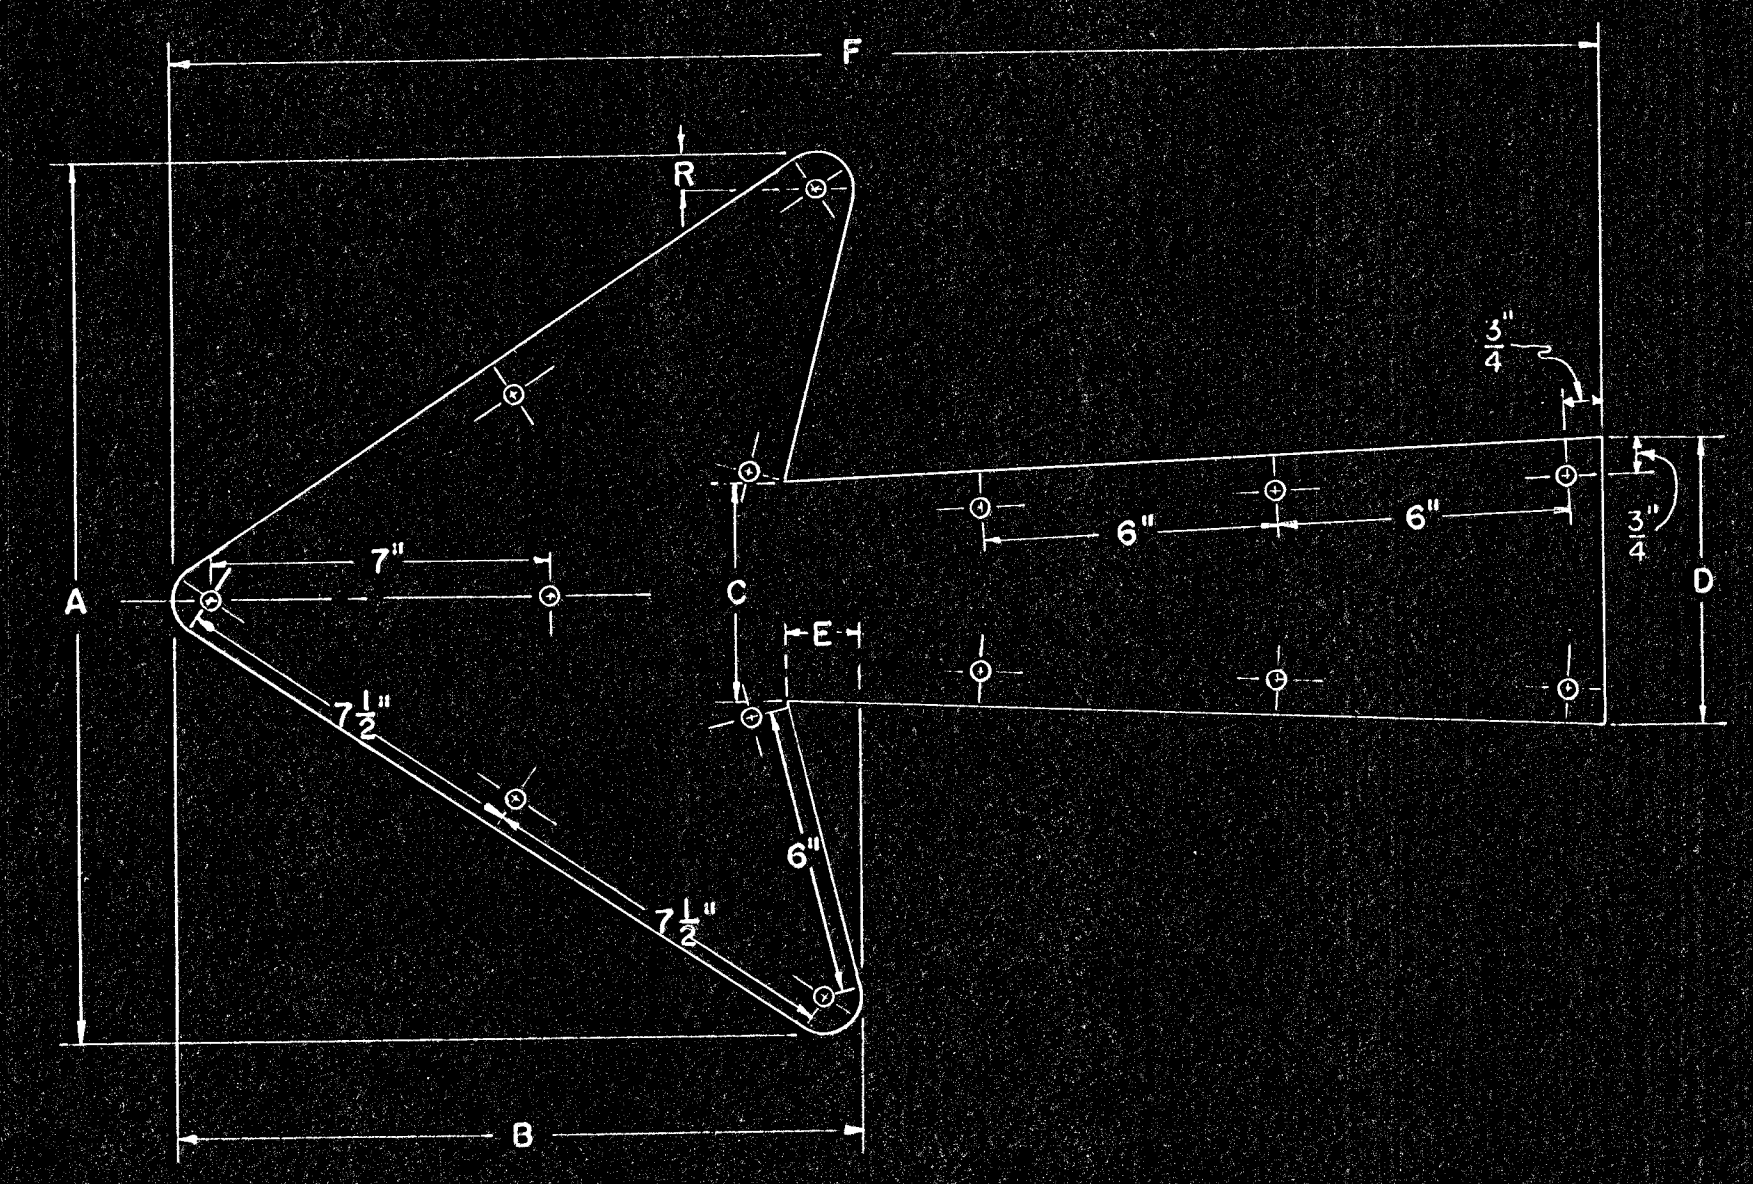

13 1/3" U.C., 12" CAP
"B" Vertical or Diagonal Arrow
ARROW DIMENSIONS IN INCHES


A	B	C	D	E	F	R
18 1/4	14	4 1/2	6	1 1/2	29 1/4	1/4

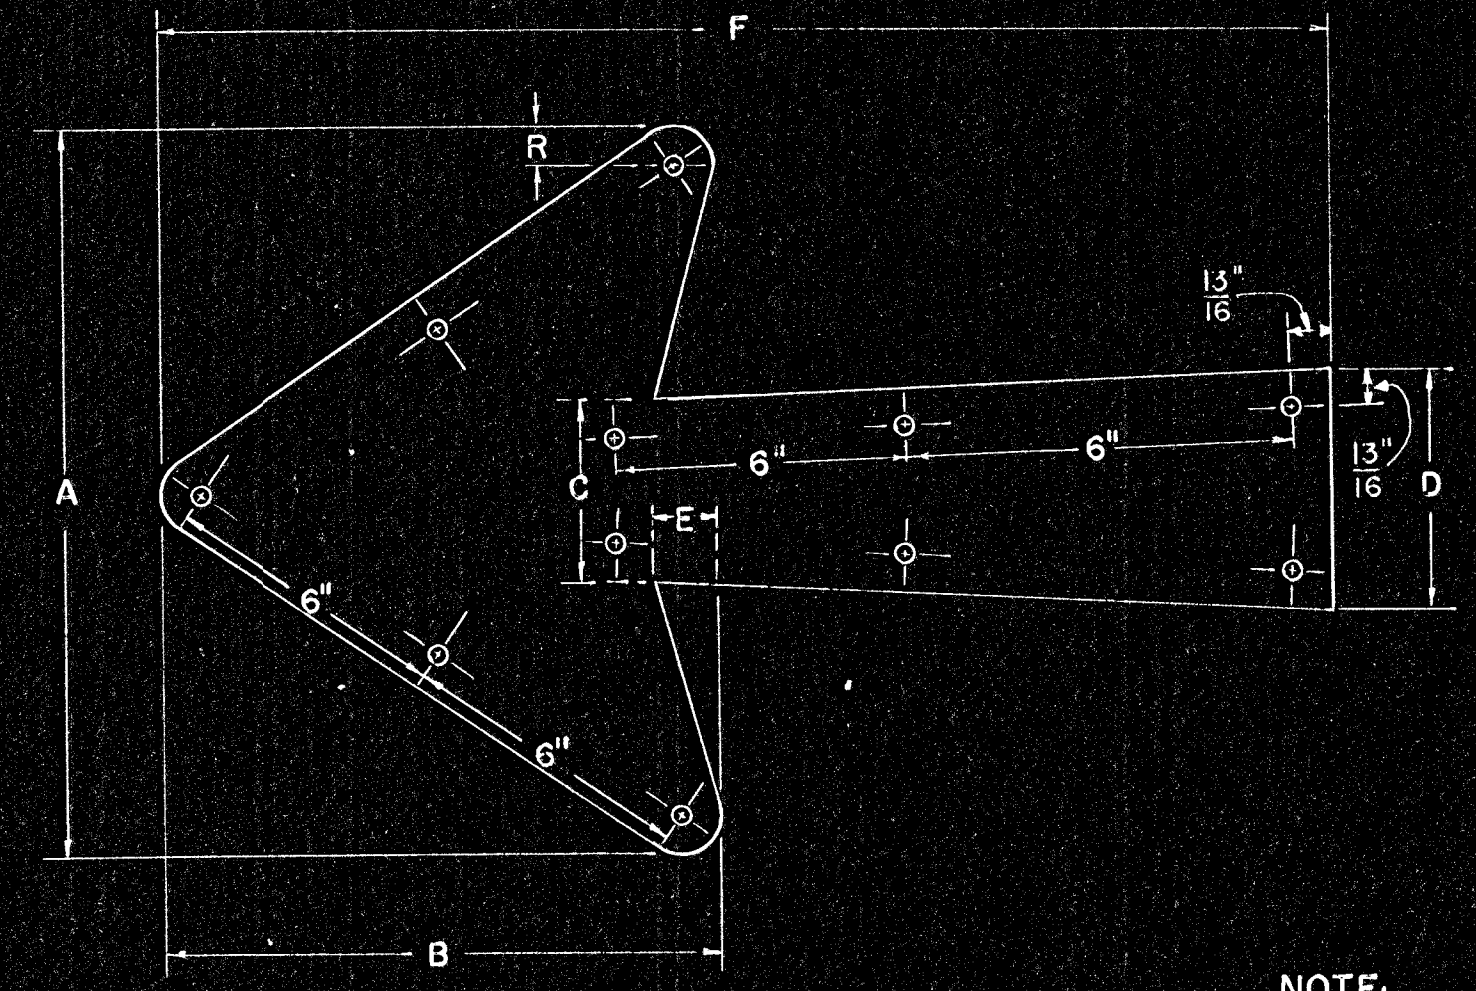

8" CAP
"C" Vertical or Diagonal Arrow
ARROW DIMENSIONS IN INCHES


A	B	C	D	E	F	R
15 1/2	11 3/8	3 3/8	5	1 5/8	24 1/2	1/8

NOTE:
Aluminum arrows to be ASTM B-209
Alloy 6061-T6 or 3003-H14

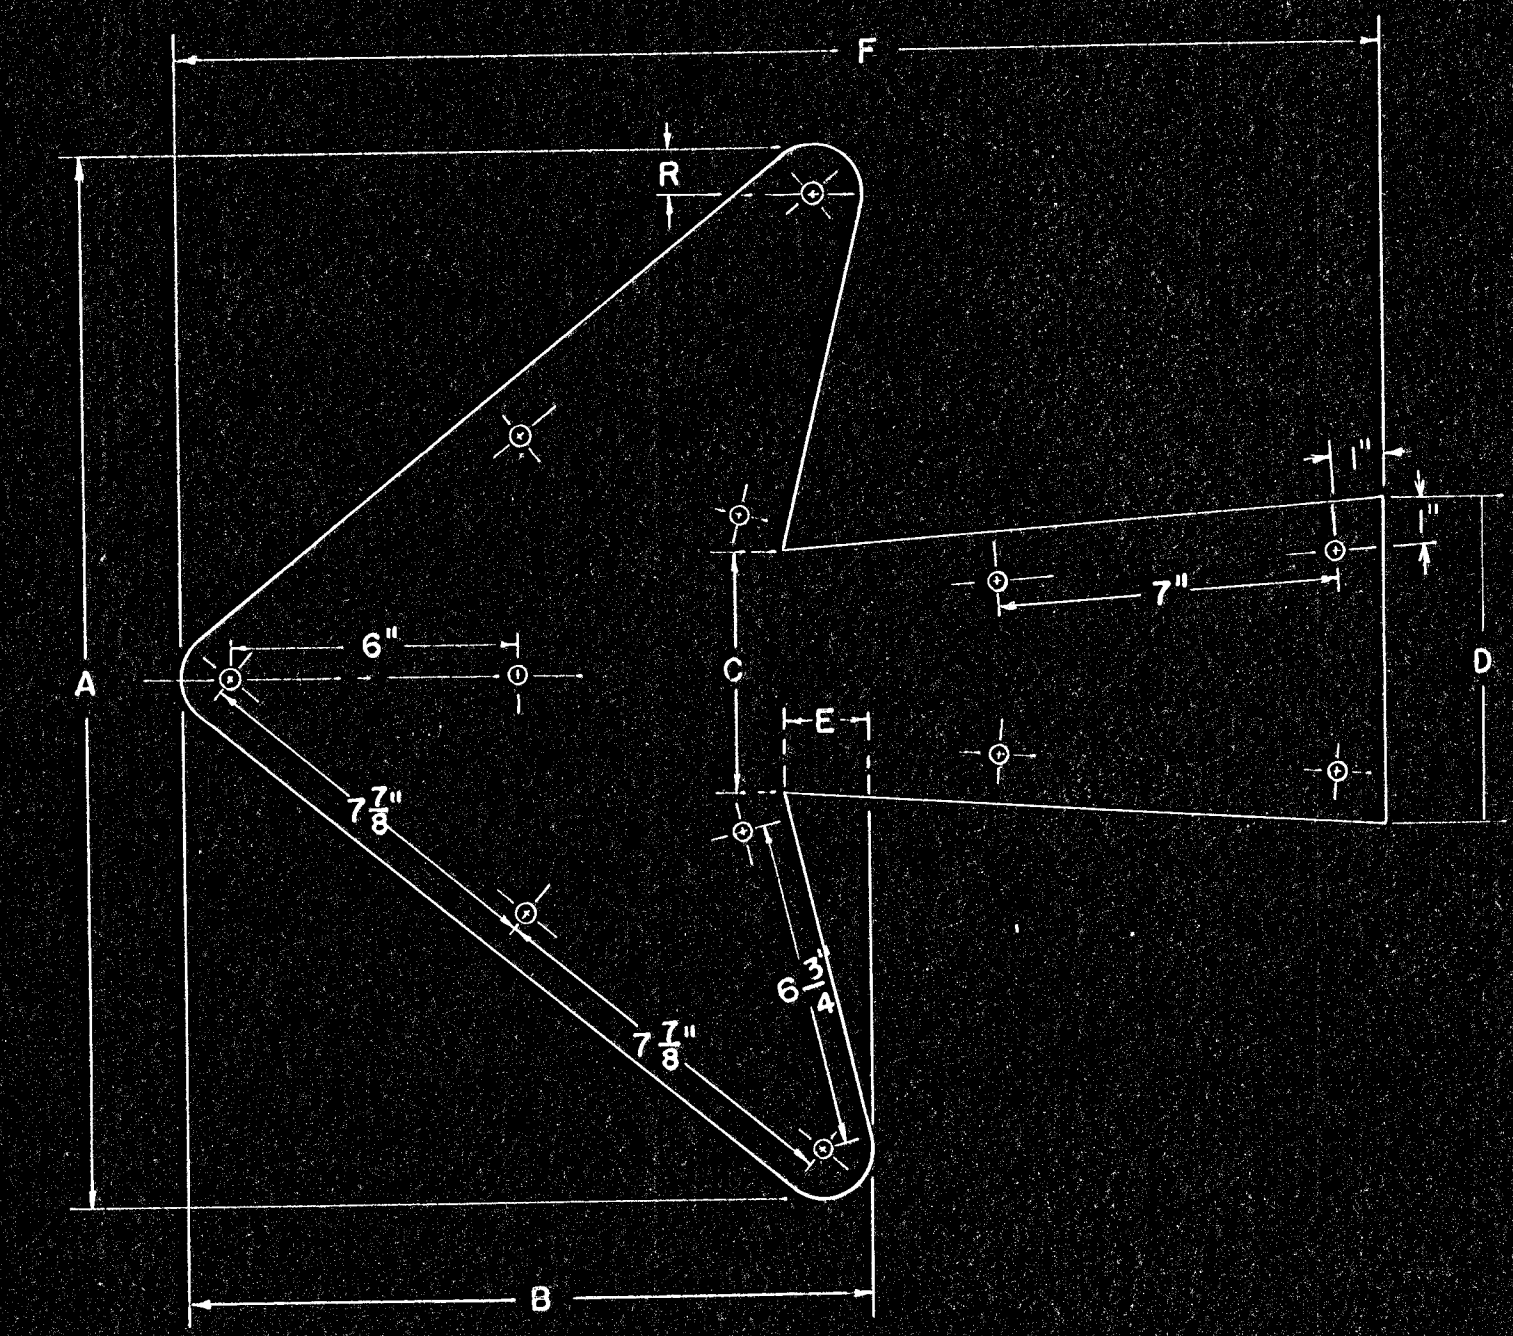


16" U.C.
"A" Vertical or Diagonal Arrow
ARROW DIMENSIONS IN INCHES

A	B	C	D	E	F	R
21 7/8	14 1/2	5	6 1/4	1 1/4	25	1

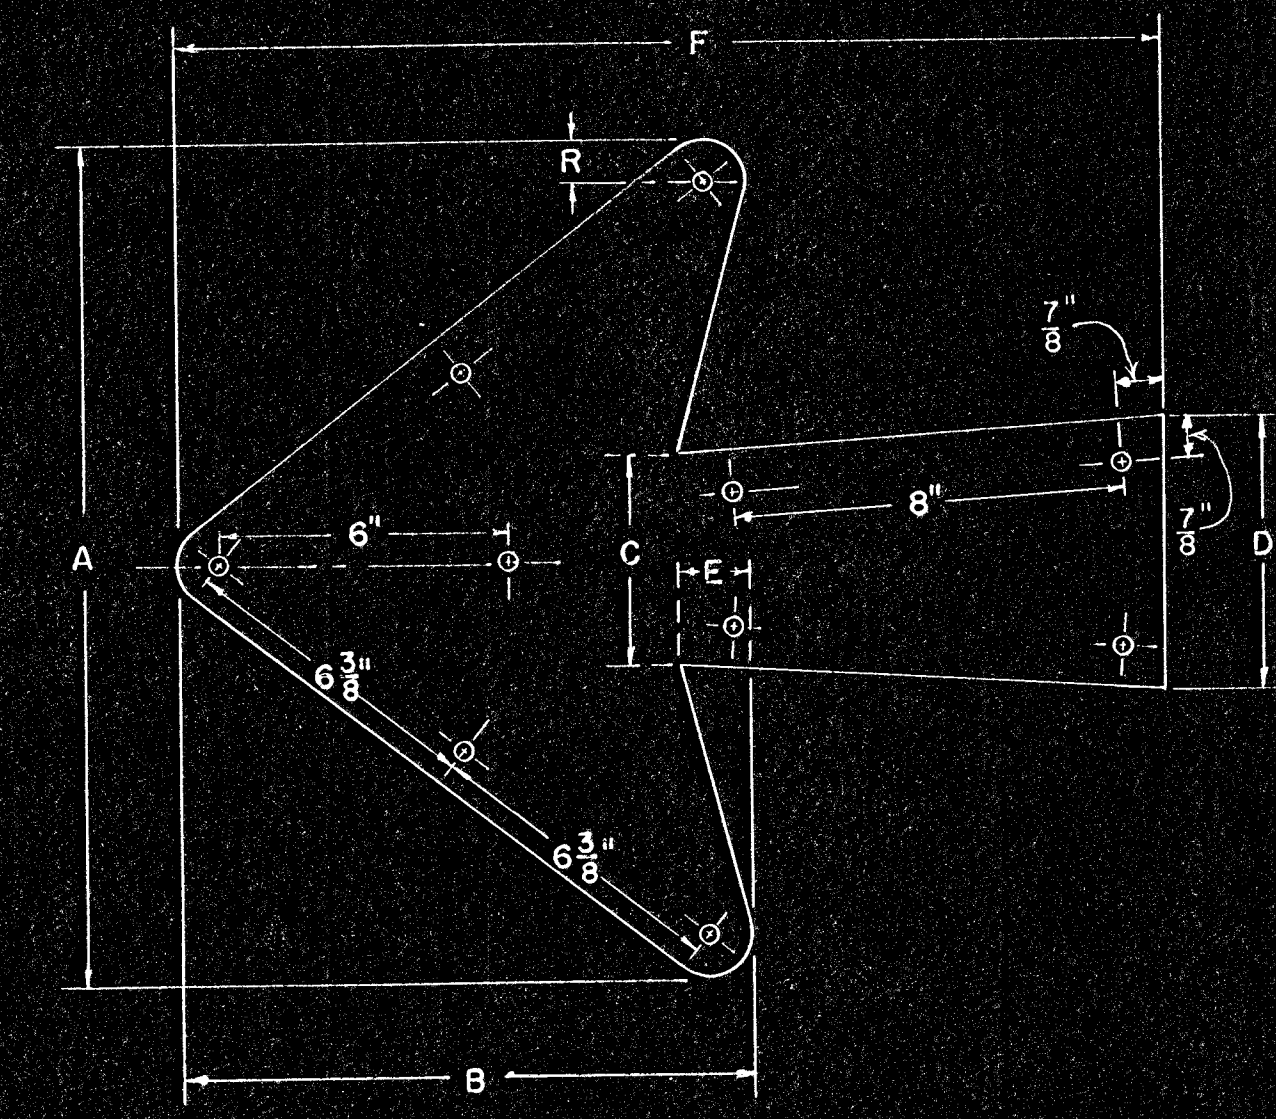


13 1/3" U.C., 12" CAP
"B" Vertical or Diagonal Arrow
ARROW DIMENSIONS IN INCHES

A	B	C	D	E	F	R
17 1/2	11 1/2	4 3/8	5 3/8	1 1/2	20 1/2	3/8

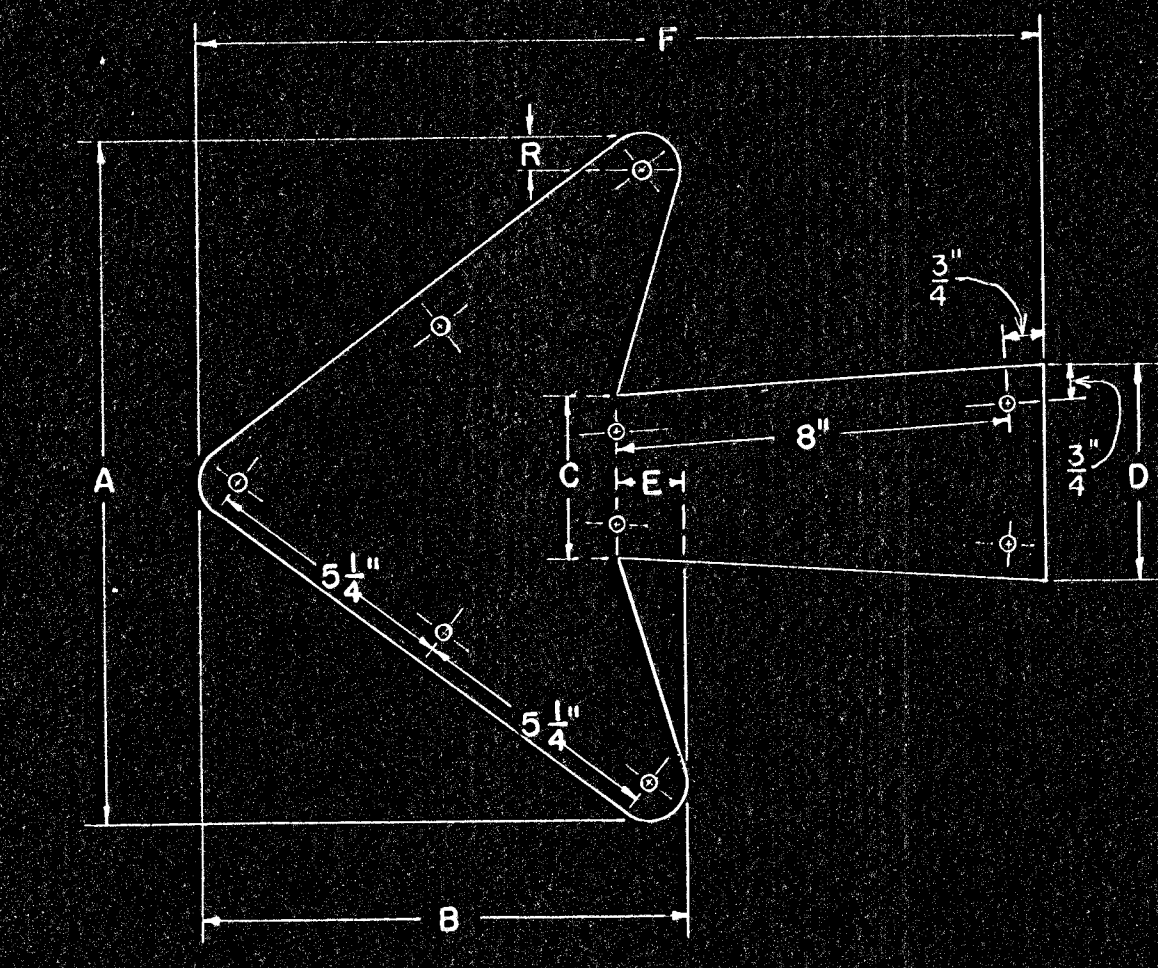

8" CAP
"C" Vertical or Diagonal Arrow
ARROW DIMENSIONS IN INCHES

A	B	C	D	E	F	R
14 1/4	9 1/8	3 3/8	4 1/2	1 5/8	17 1/4	1/4

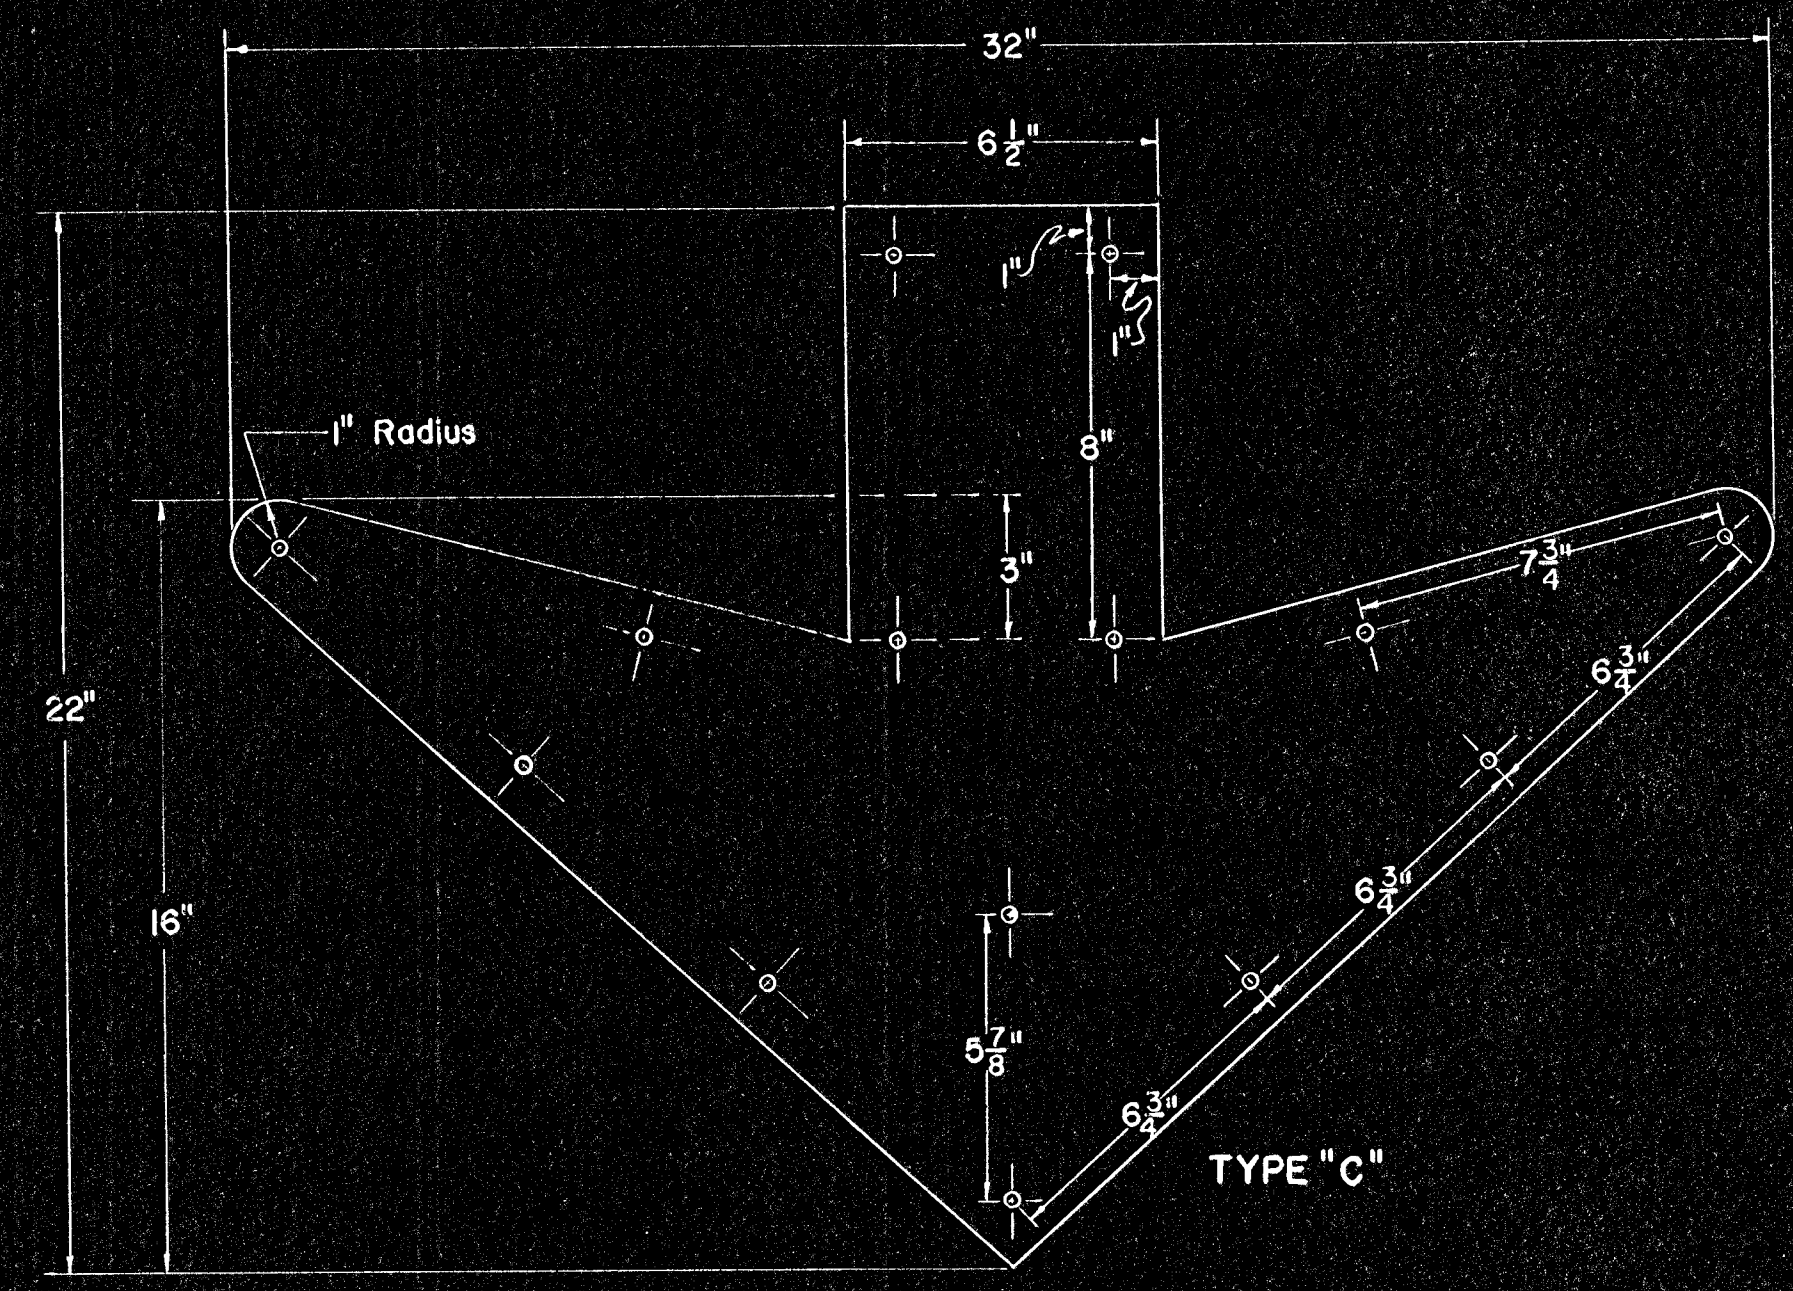

TYPE "C"

NOTES:
All burrs and sharp edges shall be smoothed off.
Material thickness shall be 0.063".
Holes shall be drilled 0.128" dia. for 3/8 rivets.

3					
2					
1					
NO.	DATE	REVISIONS	BY	APP'D	
KANSAS DEPARTMENT OF TRANSPORTATION					
DETAILS FOR REMOVABLE LEGEND					
(ARROWS FOR GUIDE SIGNS)					
TYPE A, B, & C					
(REFLECTIVE SHEETING)					
SHEET NO. 65 OF 143	SCALE	APP'D	J. B. Trapp		
DESIGNED RAL	DETAILED RAL	QUANTITIES	1 TRUCK / RAL		
DESIGN CK. JFB	DETAIL CK. JFB	QUAN. CK.	1 TRUCK CA. JFB		