


FHWA REGION NO.	STATE	PROJECT NO.	YEAR	SHEET NO.	TOTAL SHEETS
7	KANSAS		1978	68	143

PROJ. NO. (BC) 96-87 K-044 -I(28) PTS I & II

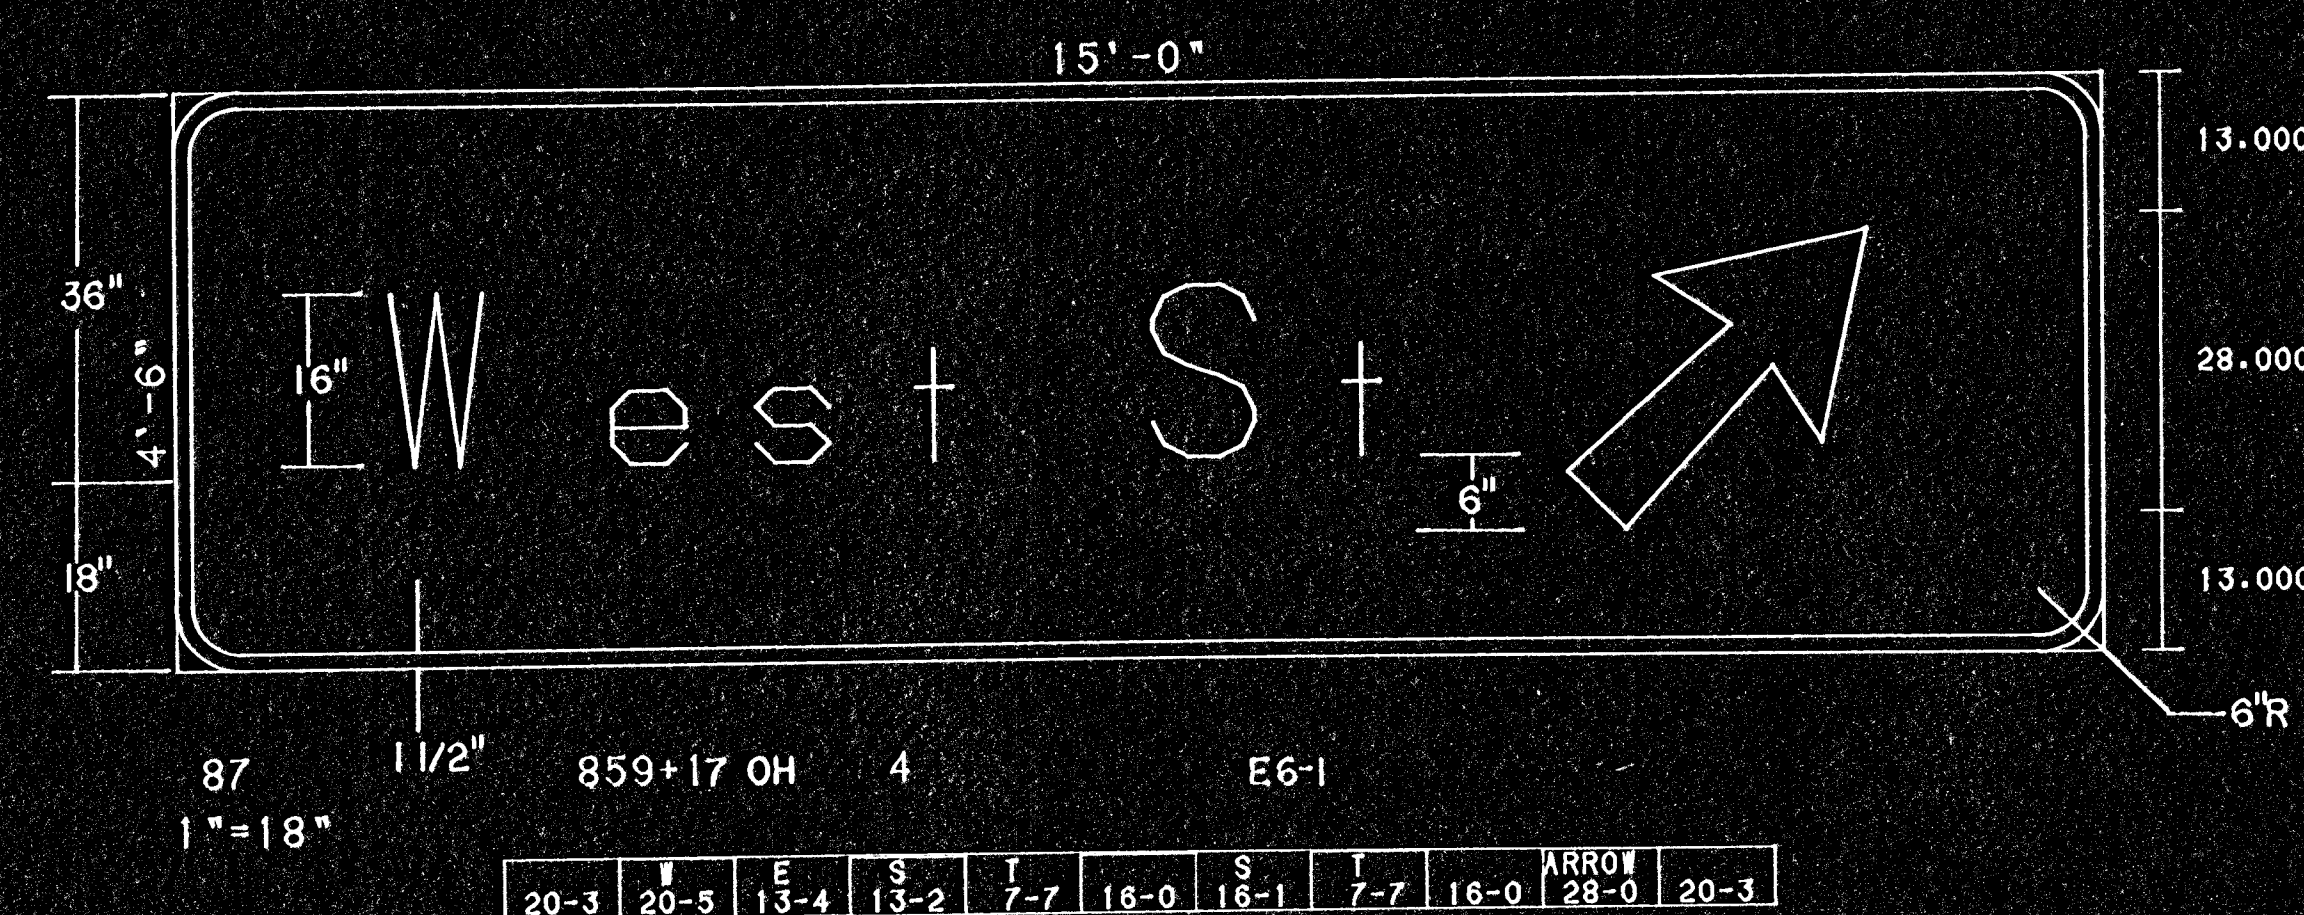

See sheet 80 for Detailed Specification

KANSAS DEPARTMENT OF TRANSPORTATION
DESIGN DETAILS
FOR
REMOVABLE LEGEND SIGNS

SHEET NO. 68 OF 113	SCALE VARIABLE.	APP'D <i>Allen F. Japp</i>	
DESIGNED DG	DETAILS DG	QUANTITIES	TRADED
DESIGN CK.	DETAIL CK.	QUAN. CK.	TRACE CK.