
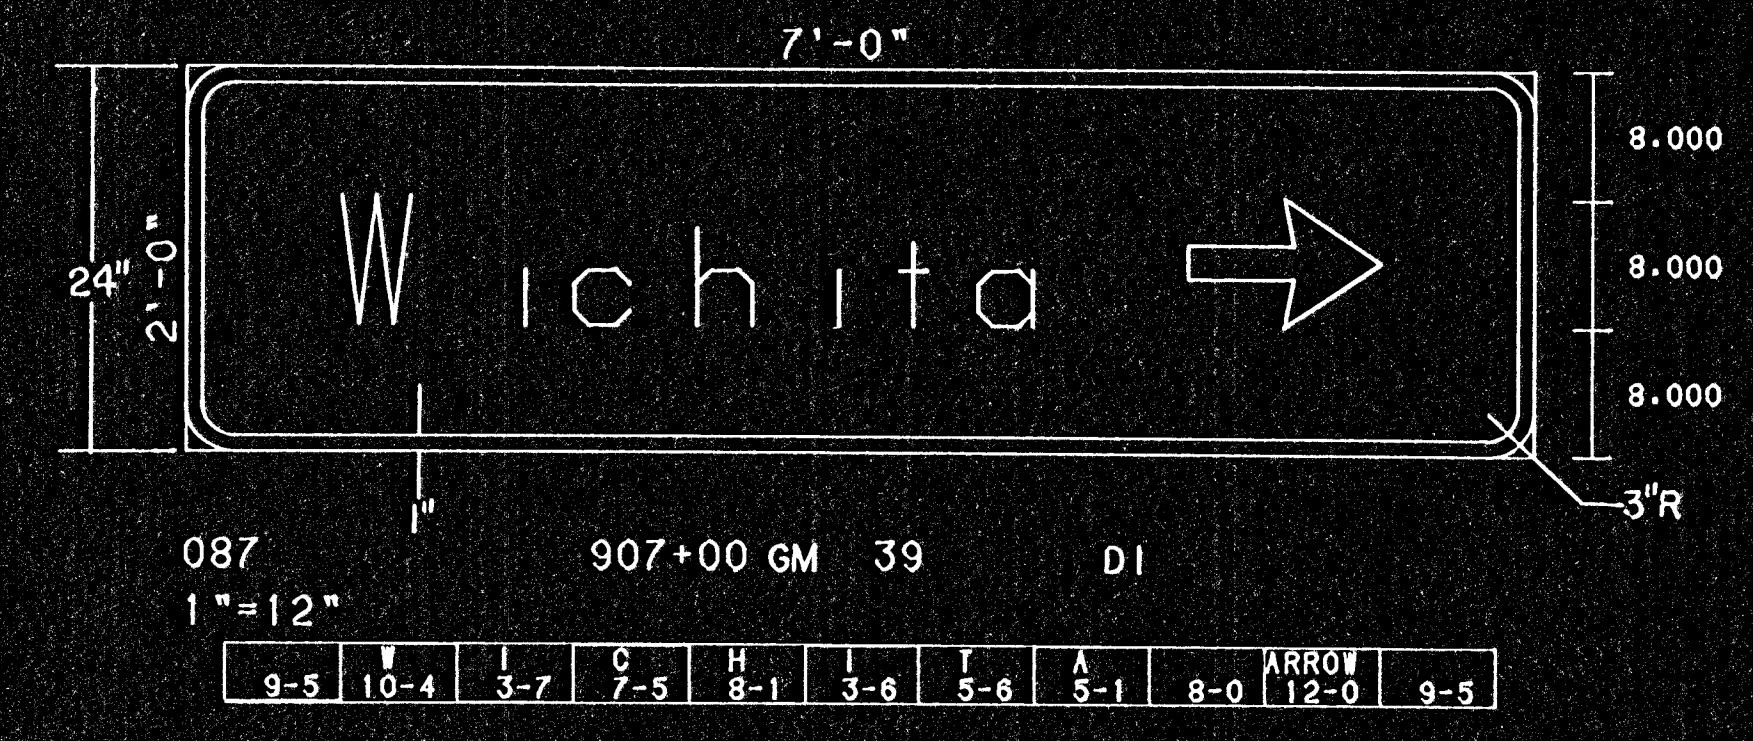
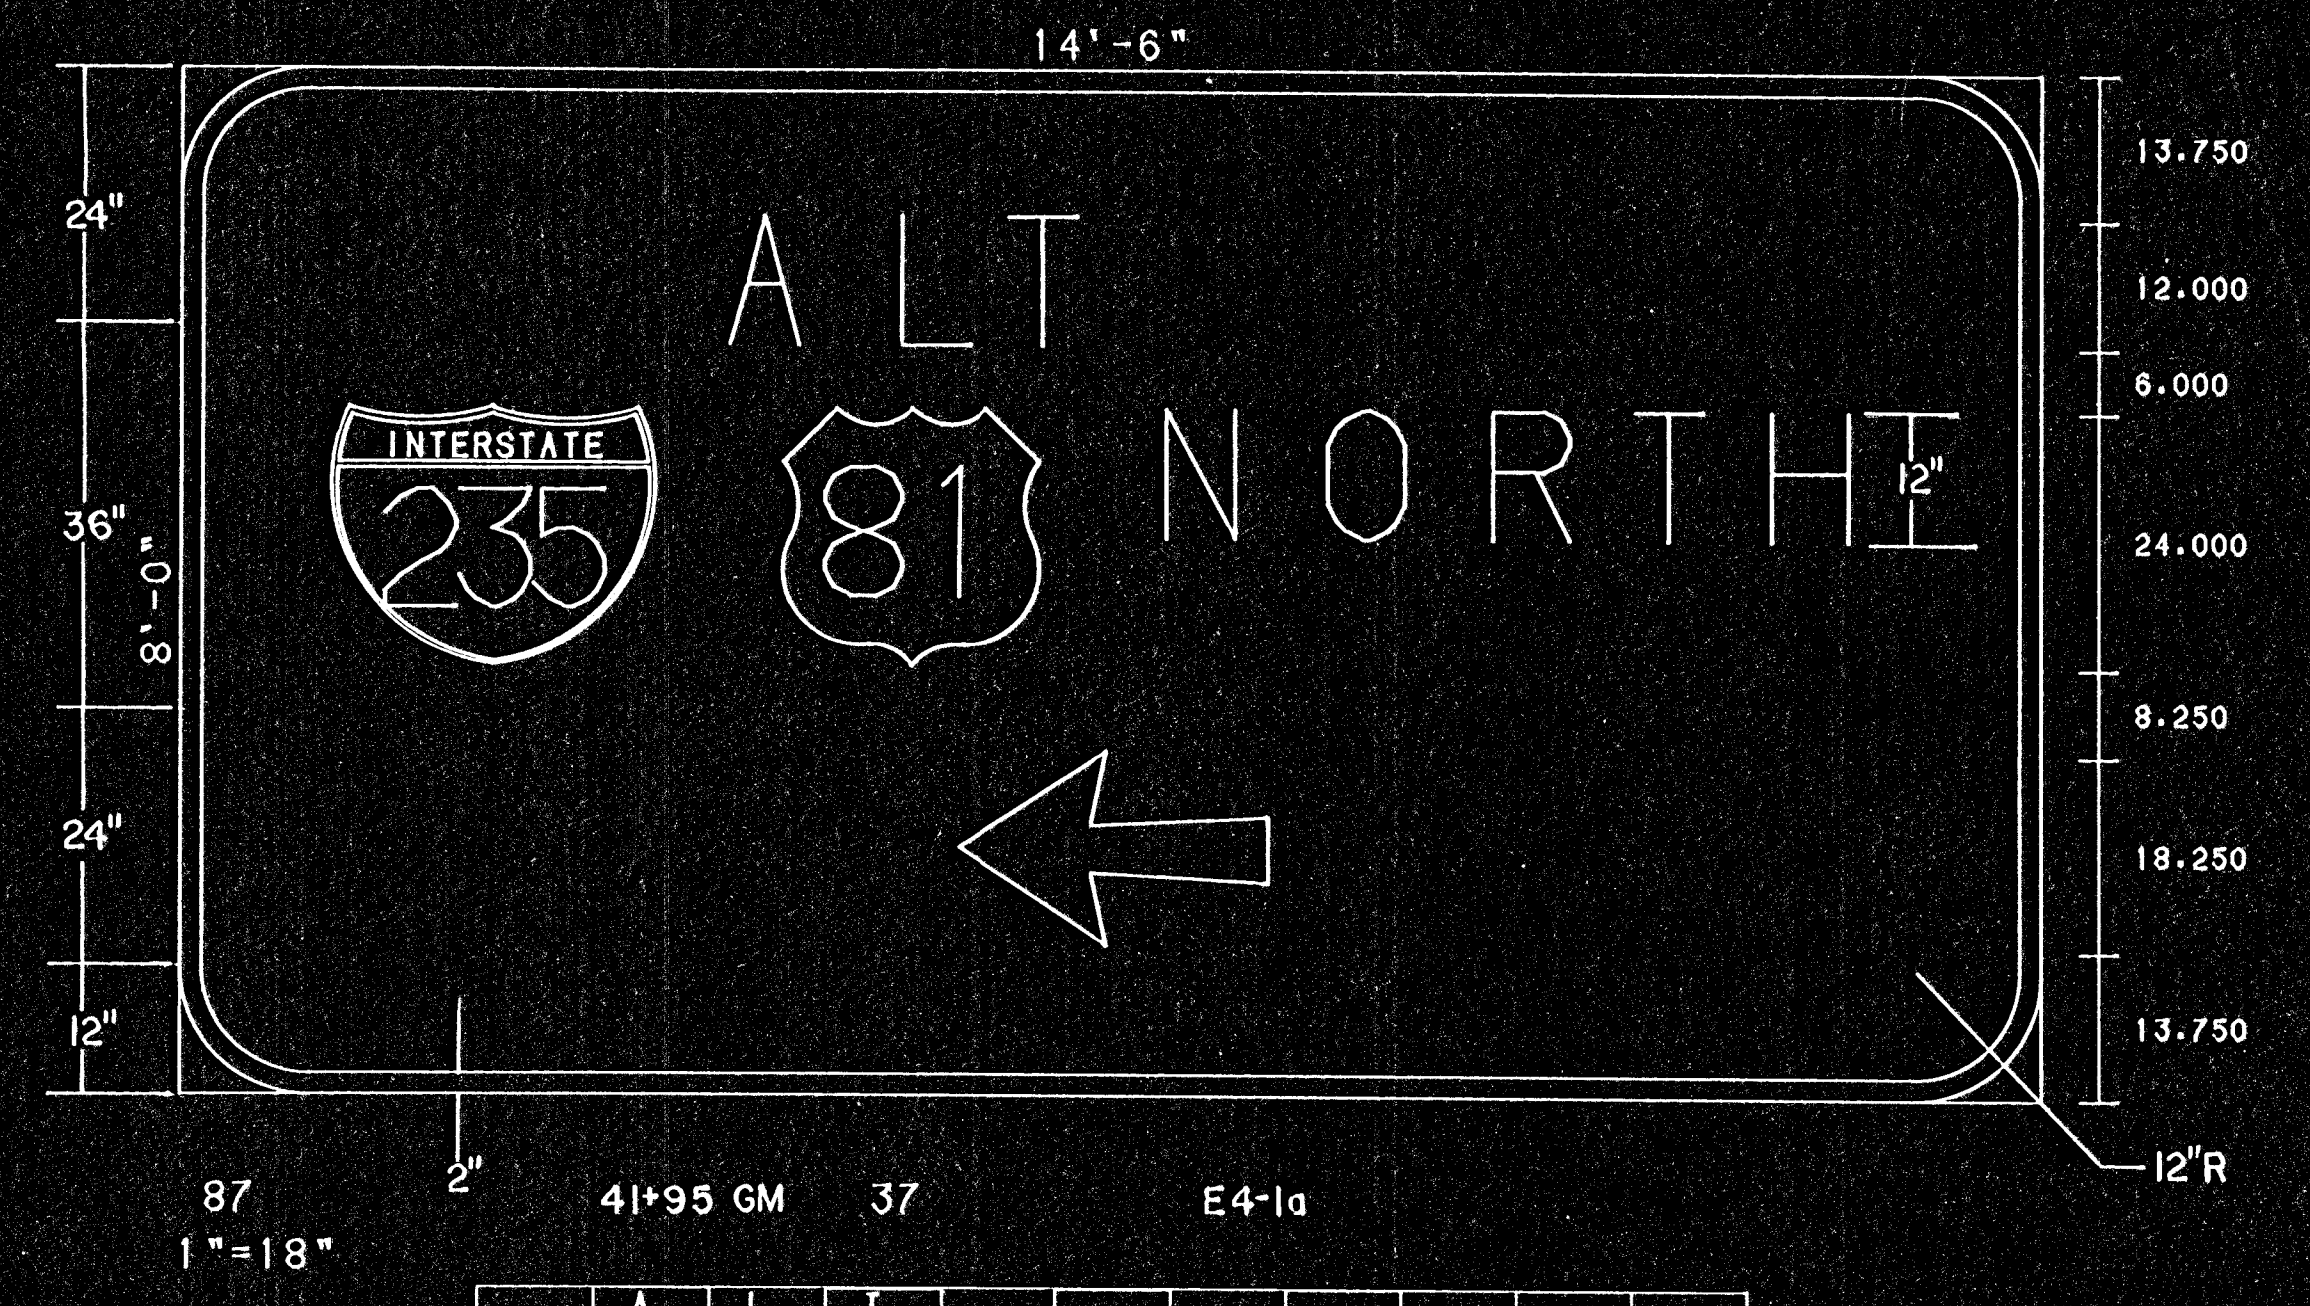


FHWA REGION NO.	STATE	PROJECT NO.	YEAR	SHEET NO.	TOTAL SHEETS
7	KANSAS		1978	73	143

PROJ. NO. (BC) 96-87 K-044-1(23) PTS I & II

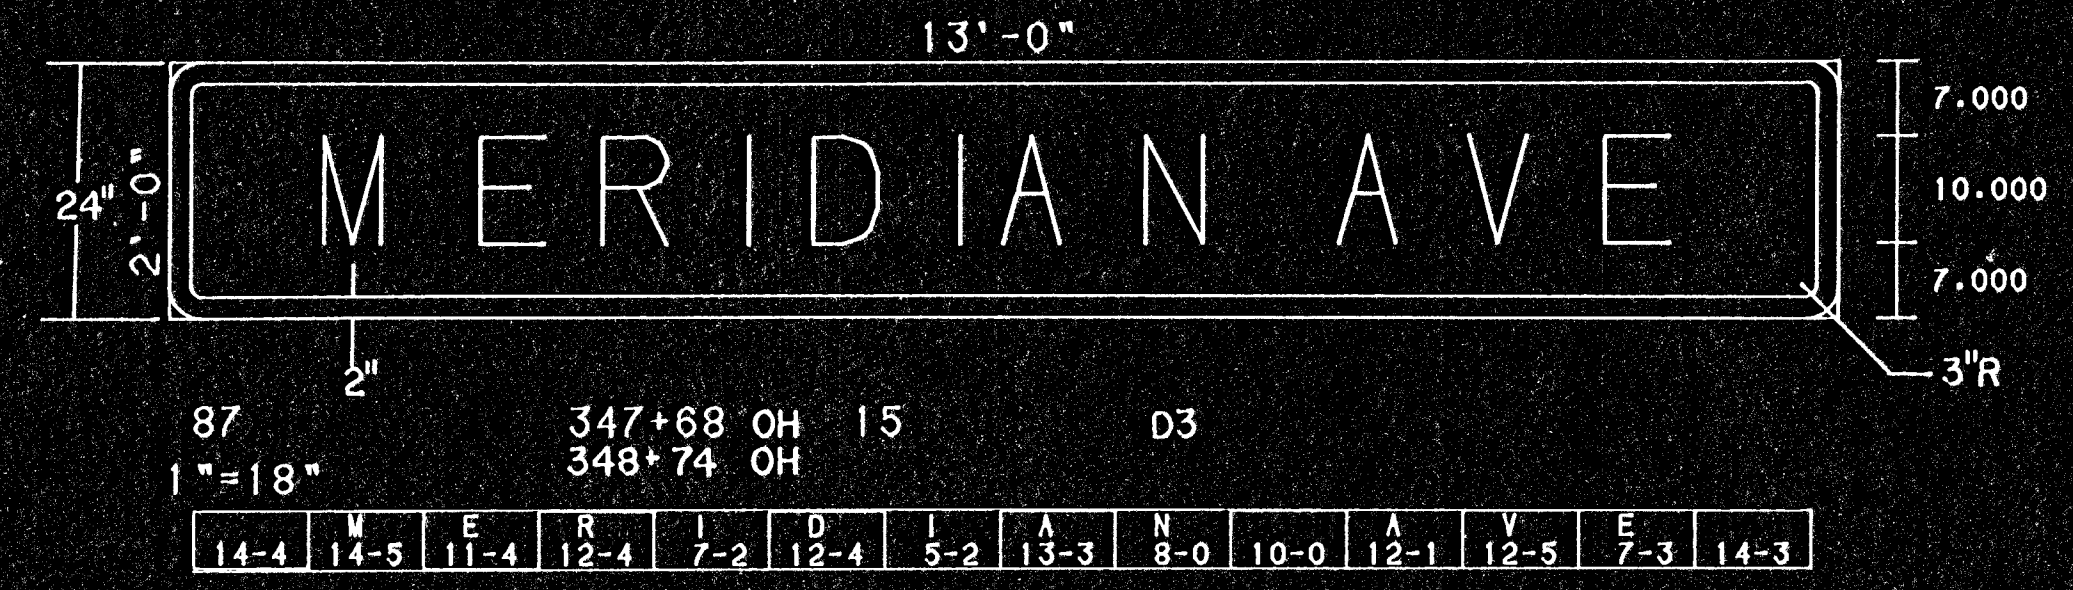

See sheet 80 for Detailed Specification

KANSAS DEPARTMENT OF TRANSPORTATION  
 DESIGN DETAILS  
 FOR  
 REMOVABLE LEGEND SIGNS

SHEET NO. 73 OF 143	SCALE VARIABLE	APP'D	TRACED
DESIGNED DG	DETAILS DG	QUANTITIES	TRACED
DESIGN CR.	DETAIL CR.	QUAN. CR.	TRACE CR.