
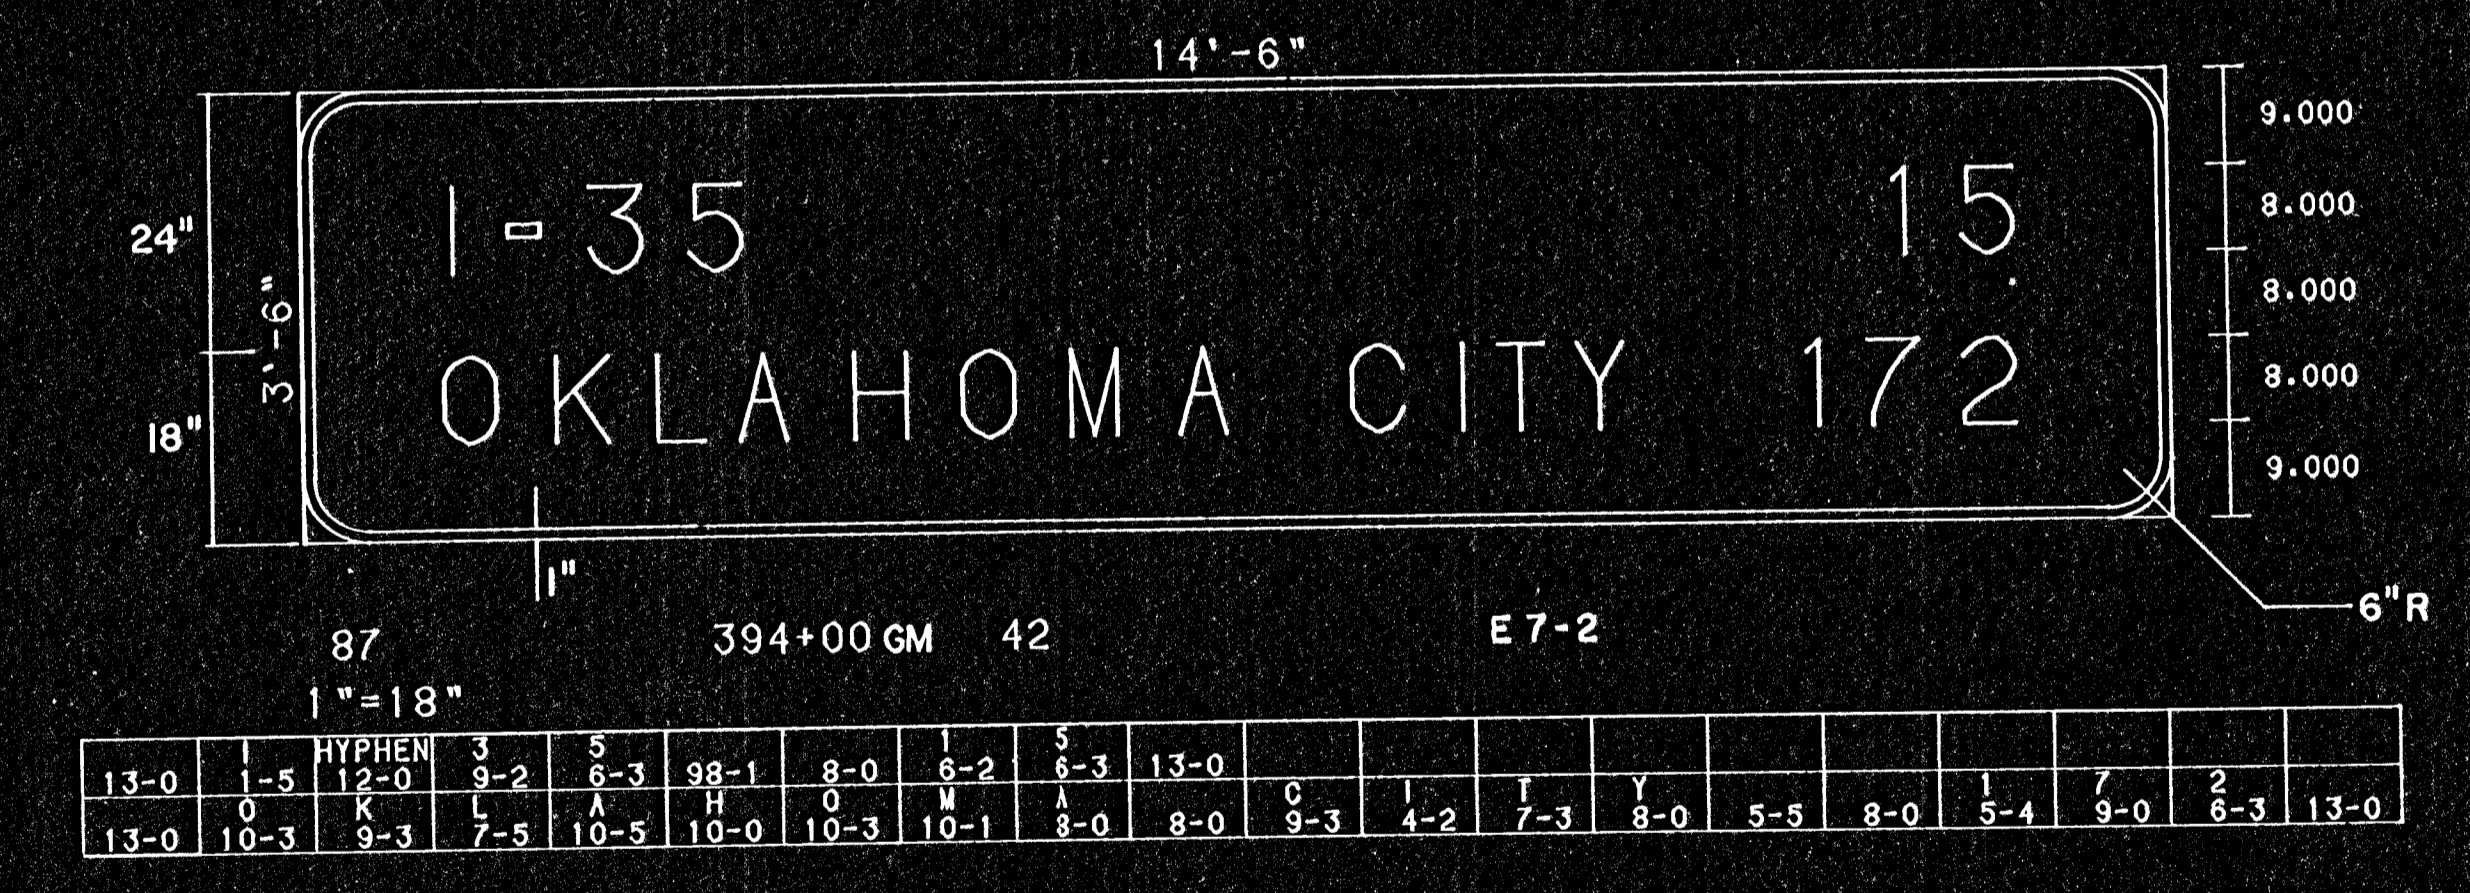
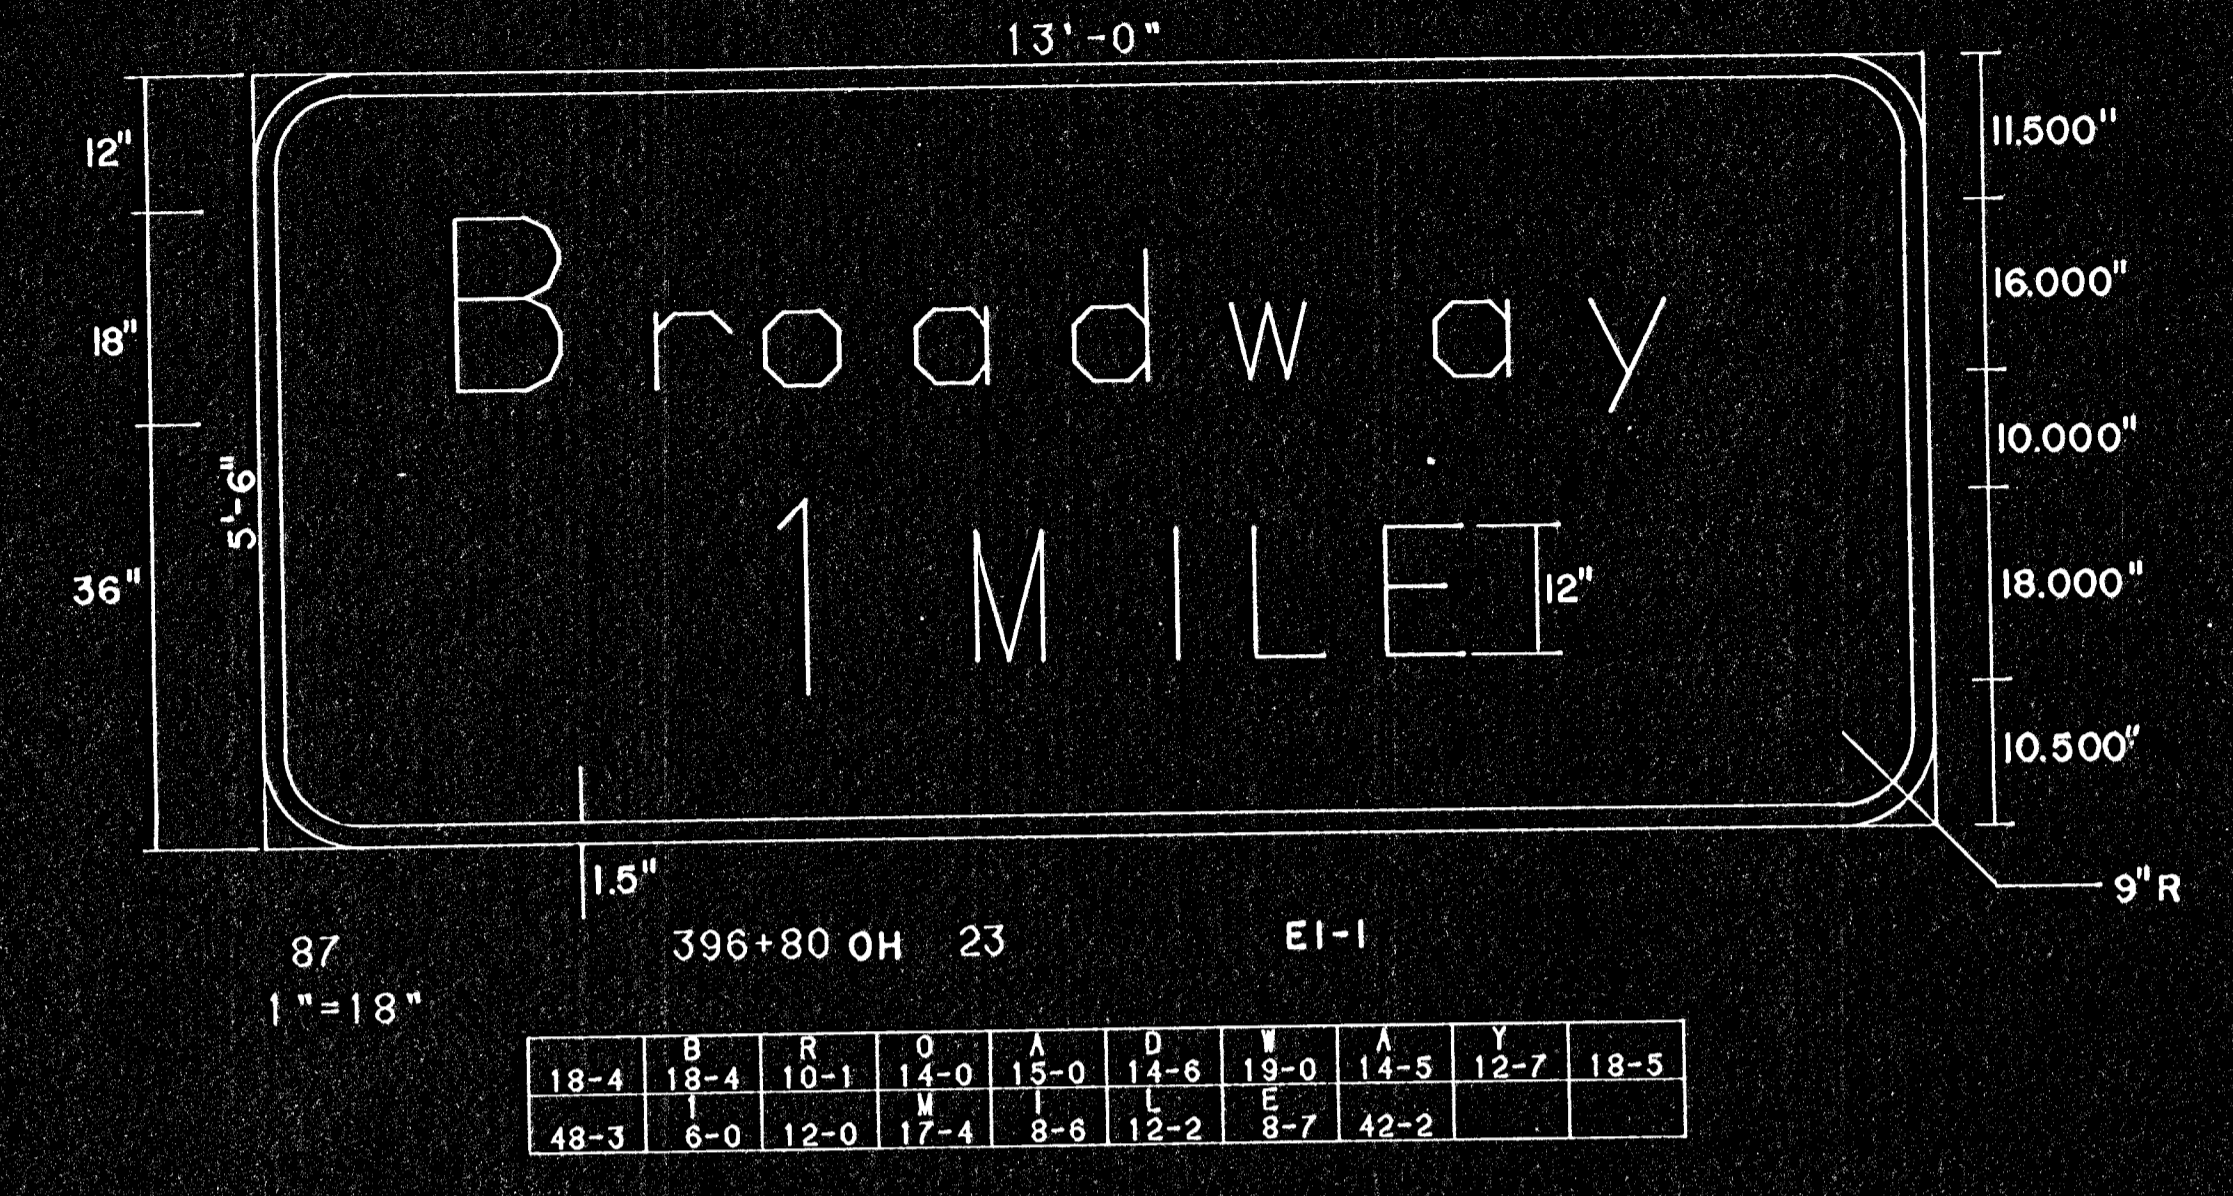


FHWA REGION NO.	STATE	PROJECT NO.	YEAR	SHEET NO.	TOTAL SHEETS
7	KANSAS		1978	75	143

PROJ. NO. (BC)96-87 K-044 -1(28) PTS I & II

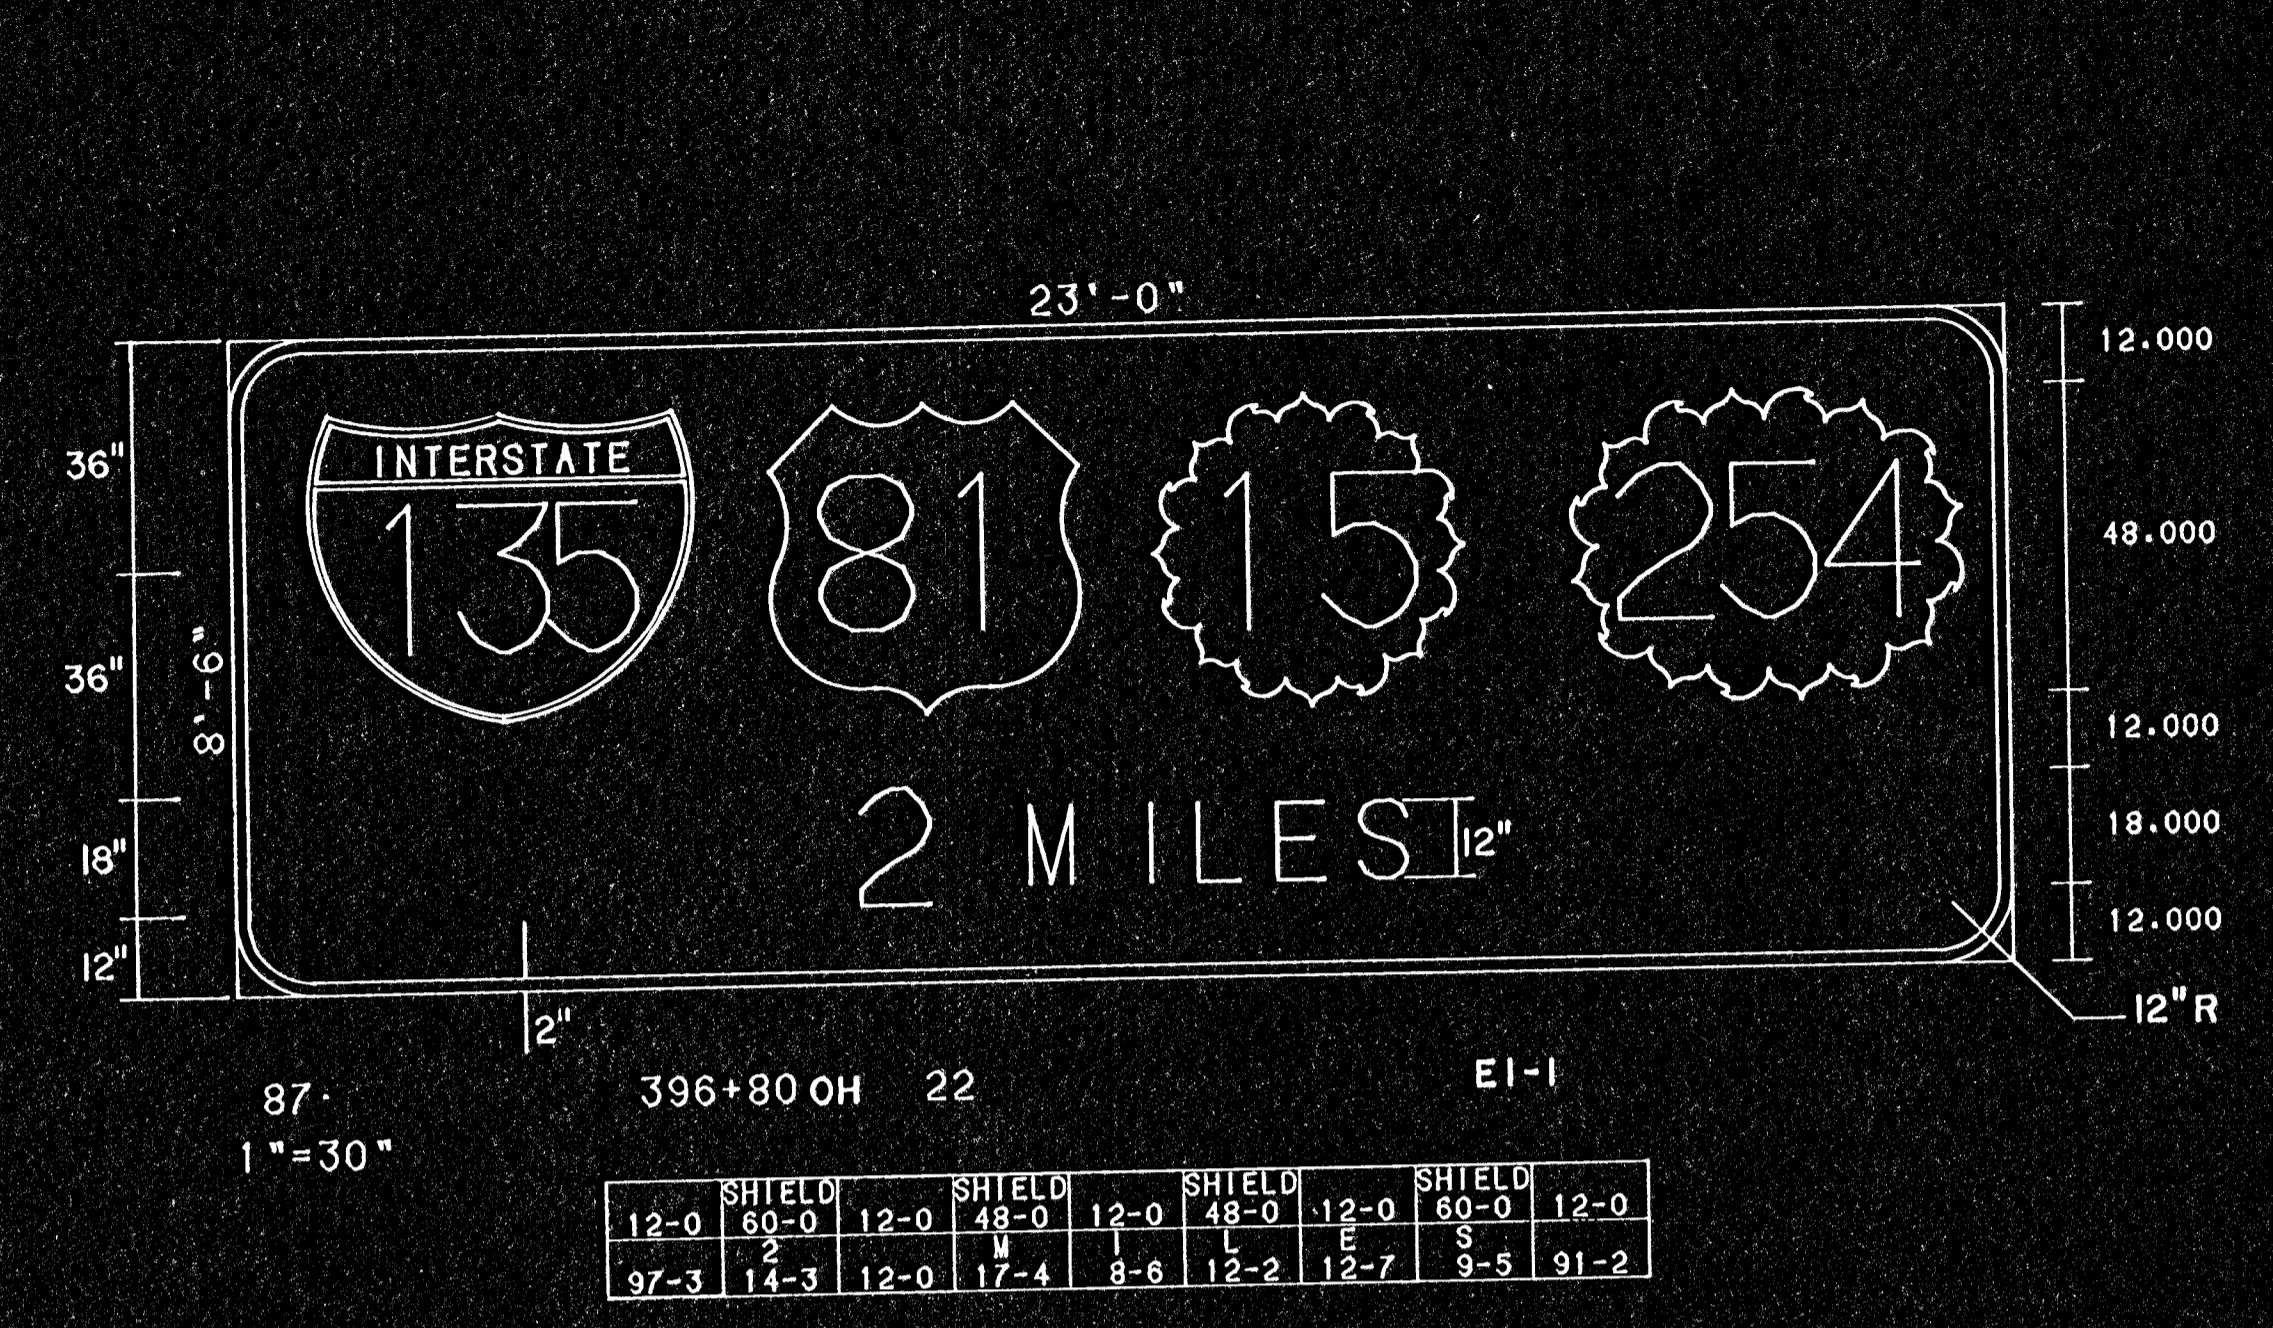

See Sheet 80 for Detailed Specification

KANSAS DEPARTMENT OF TRANSPORTATION  
 DESIGN DETAILS  
 FOR  
 REMOVABLE LEGEND SIGNS

DESIGNED *DG* APP'D *W. F. App*  
 DESIGN CK. DETAIL CK. QUANT. CK. TRACE CK.