
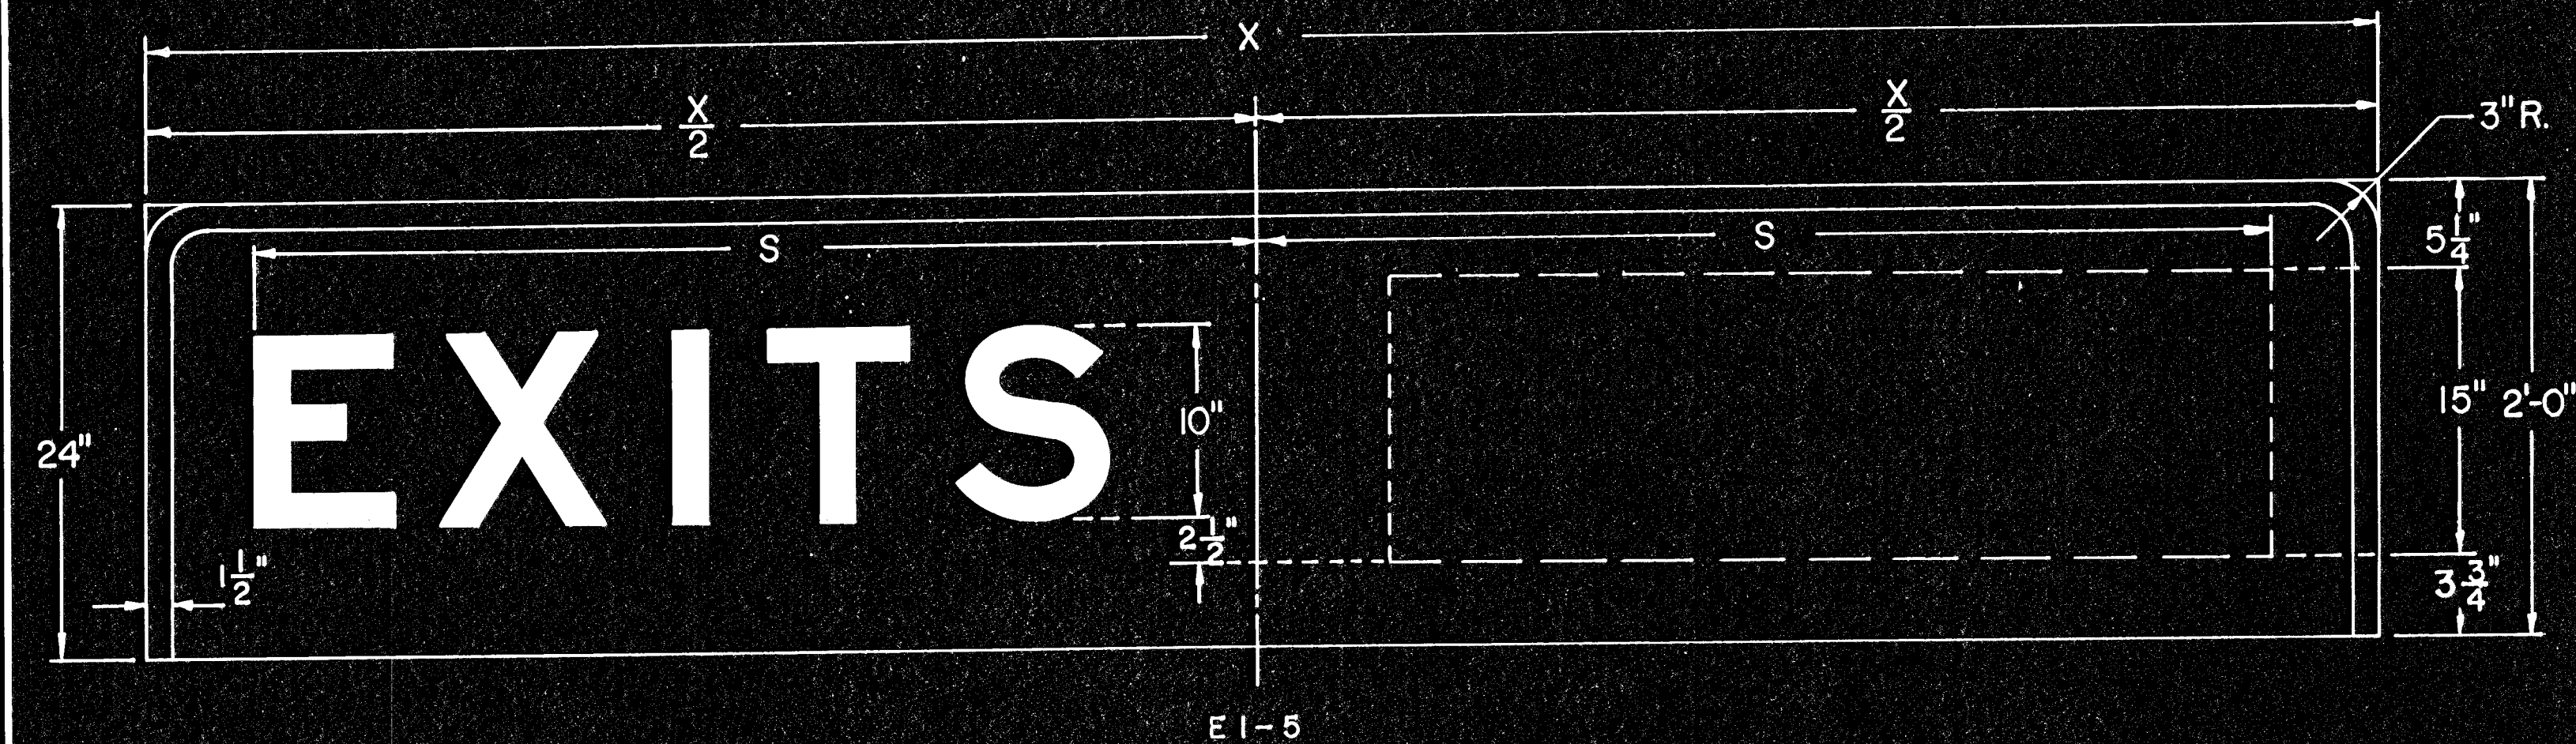


PROJ. NO. (BC) 96-87 K-044-1(28) PTS. I & II

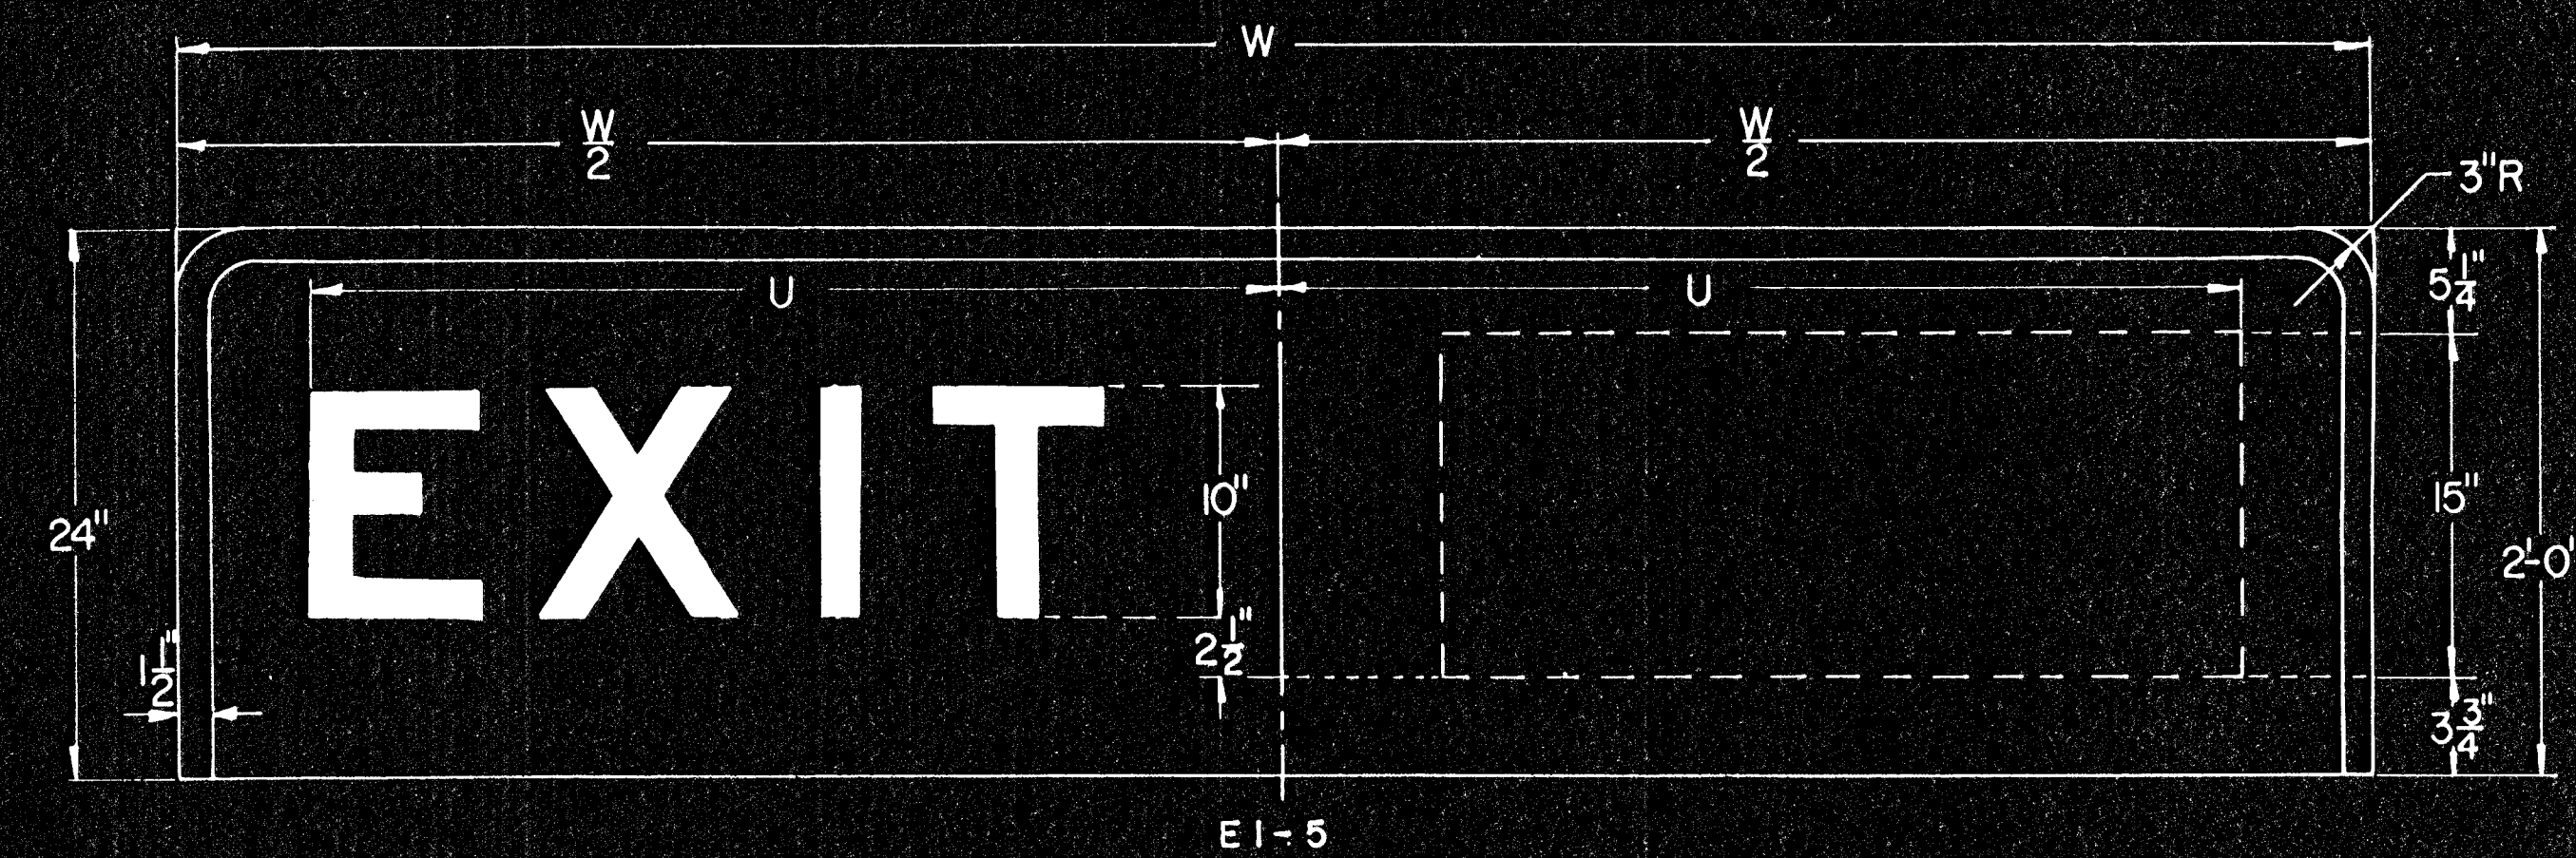

E	21/2	X	31/2	I	31/4	T	25/8	S
7 3/8		85/8		2		7 3/8		8

[illegible][illegible][illegible]

E		X		1		T
$7\frac{3}{8}$	$2\frac{1}{2}$	$8\frac{5}{8}$	$3\frac{1}{2}$	2	$3\frac{1}{4}$	$7\frac{3}{8}$

[illegible]

SPACING CHART		
/	5 1/4"	4
5"		13 7/8"
/	6 3/4"	6
5"		11 7/8"

[illegible]

3				
2				
1				
NO.	DATE	REVISIONS	BY	APP'D

KANSAS DEPARTMENT OF TRANSPORTATION

DESIGN DETAILS

FOR

EXIT NUMBERING PANELS

SHEET NO <i>70</i>	<i>01/13</i>	SCALE	APP'D <i>Julius J. [Signature]</i>
DESIGNED <i>DG</i>	DETAIL <i>DG</i>	QUANTITIES	TRACE <i>CK</i>
DESIGN CK. <i>W</i>	DETAIL CK.	QUAN. CK.	TRACE CK.