


# CONSTRUCTION PLANS FOR Water Distribution System to serve Loveall Addition (along West Street from 47th Street South)

FOR THE  
**CITY OF WICHITA**

SEDGWICK COUNTY, KANSAS  
**JIM ARMOUR, P.E. - CITY ENGINEER**

- INDEX OF SHEETS
1. TITLE SHEET
  2. WATERLINE KEY MAP
  3. PLAN / PROFILE
  4. STANDARD WATER ASSEMBLY DETAILS
  - 5-7. SOIL EROSION BMP DETAILS

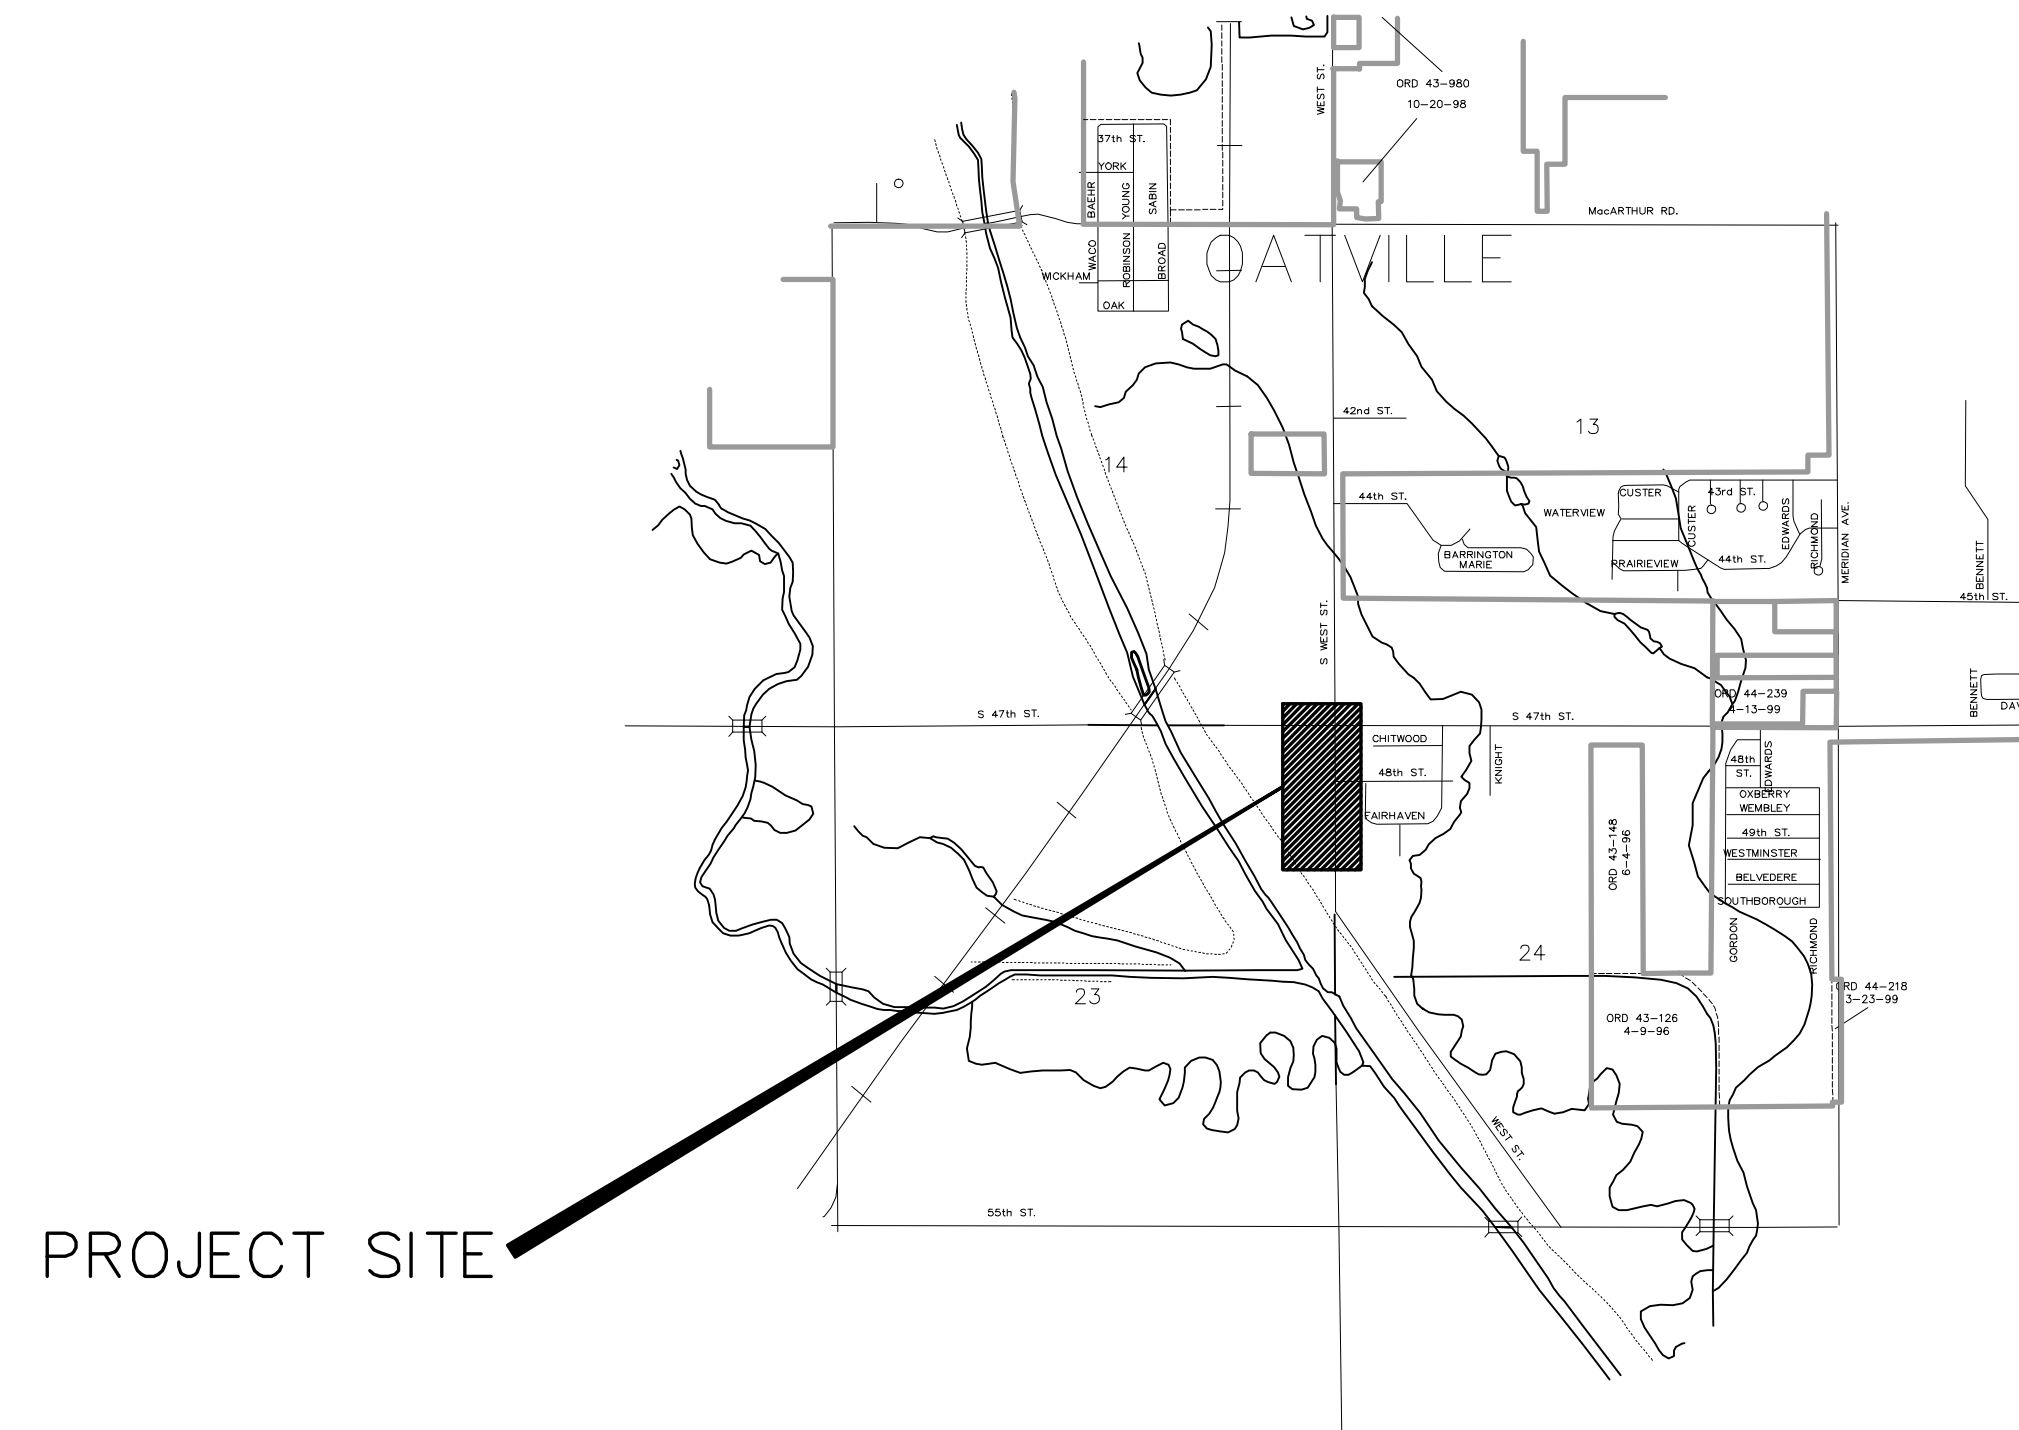

**OCA NO. 735377**

**CITY OF WICHITA PROJECT NO. 448-90309**

**NOVEMBER 2007**

PLANS PREPARED BY  
**SCHWAB-EATON, P.A.**  
WICHITA, KANSAS

**Schwab-Eaton, P.A.**  
CIVIL ENGINEERS • LAND SURVEYORS  
AND LANDSCAPE ARCHITECTS  
1125 Garden Way • Manhattan, Kansas 65502  
8615 W. Frazier, Suite 2 • Wichita, Kansas 67212

**2007 WATER DISTRIBUTION SYSTEM  
TITLE SHEET  
CITY OF WICHITA, KANSAS**

**REVISIONS**

**DESIGN BY:**

RAY

**DRAWN BY:**

BDB

**DATE:**

NOV 2007

**PROJECT NO.**

07W033

**SHEET NO.**

1 OF 7