

EXC = 37.6
LF = 11.8
CF = 0.0

EXC = 35.9
LF = 13.9
CF = 0.0

EXC = 32.1
LF = 14.1
CF = 0.0

EXC = 7.9
LF = 3.6
CF = 0.0

EXC = 25.3
LF = 5.4
CF = 0.0

EXC = 24.2
LF = 7.5
CF = 0.0

EXC = 14.1
LF = 10.4
CF = 0.7

EXC = 23.9
LF = 18.5
CF = 3.9

EXC = 24.9
LF = 20.1
CF = 4.9















EXC = 24.6
LF = 24.7
CF = 4.2

EXC = 24.5
LF = 22.3
CF = 3.8

EXC = 28.5
LF = 19.2
CF = 1.8

EXC = 56.0
LF = 7.7
CF = 0.0

EXC = 57.2
LF = 0.0
CF = 0.0

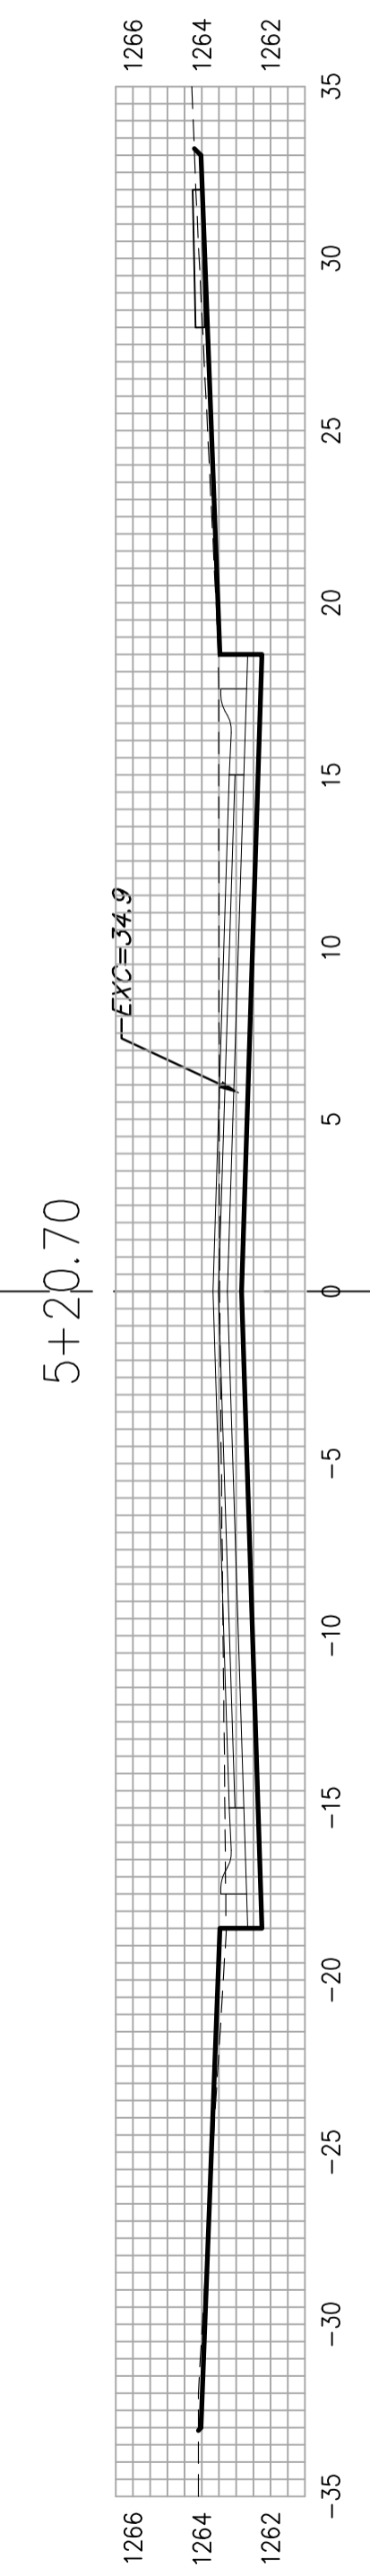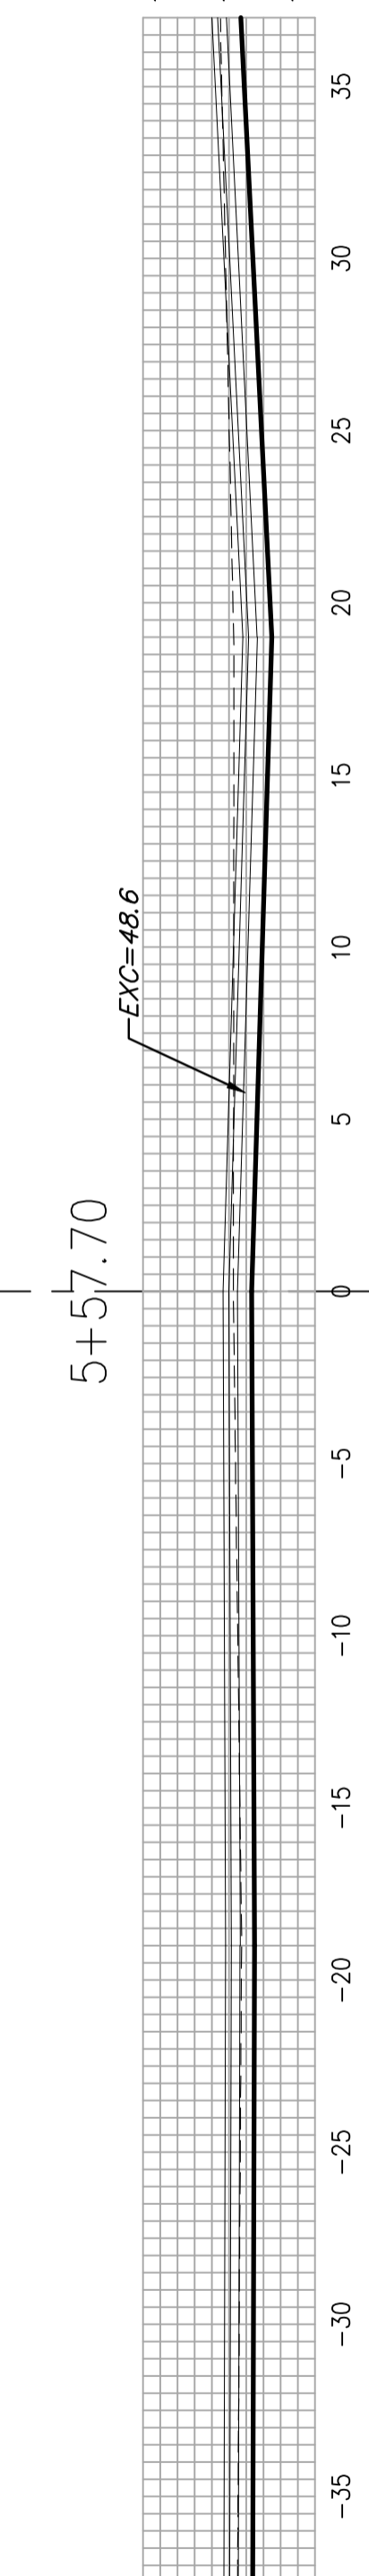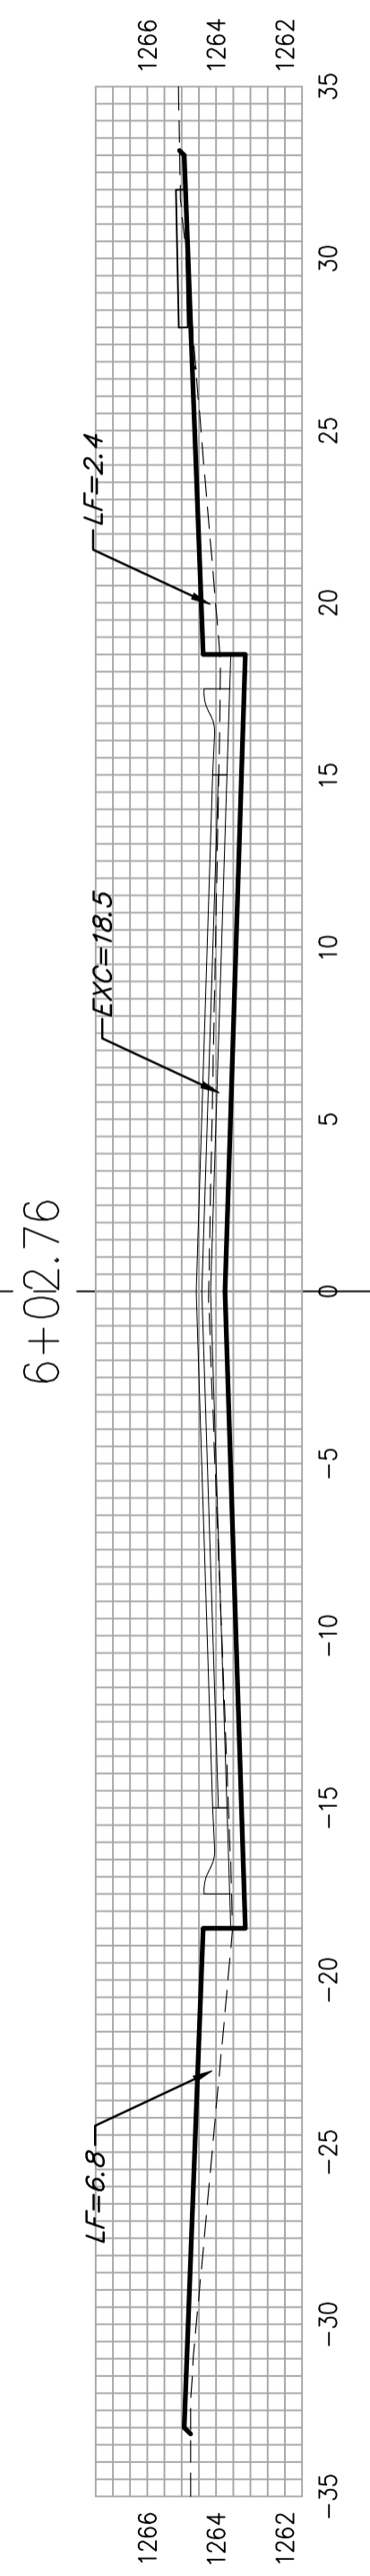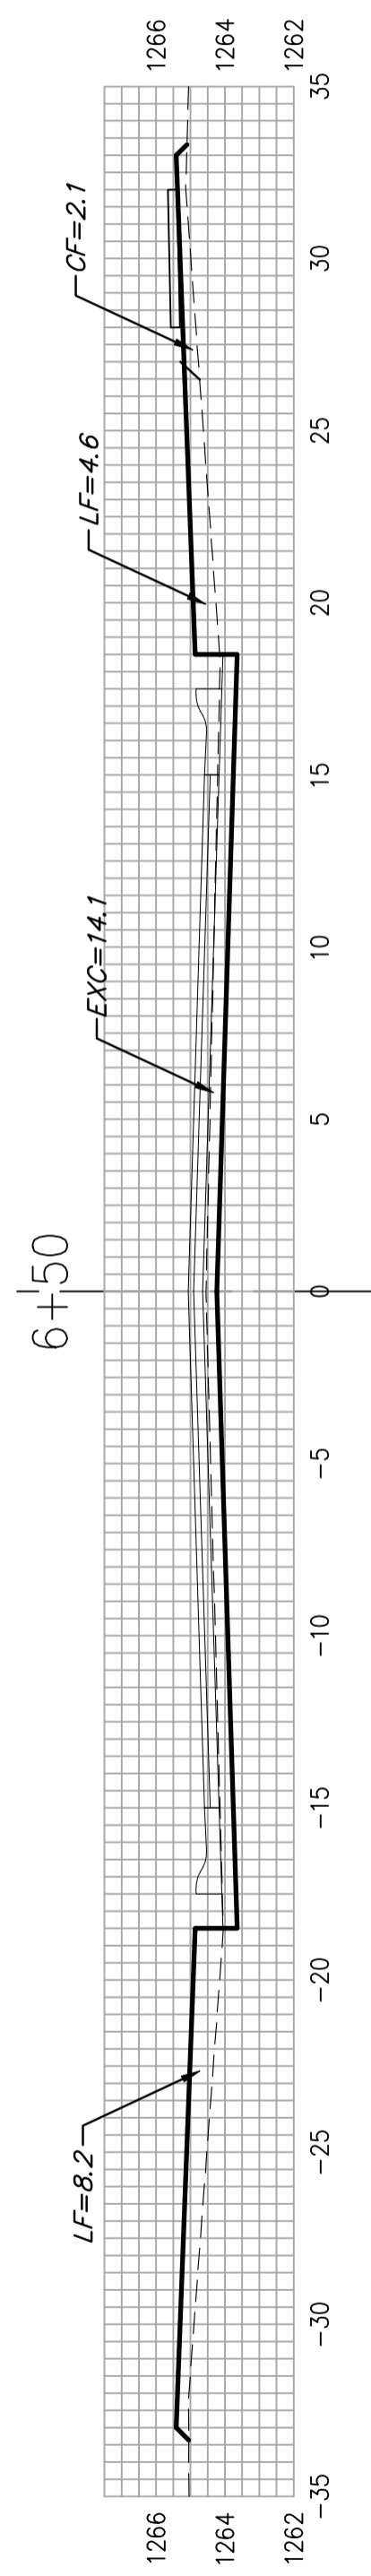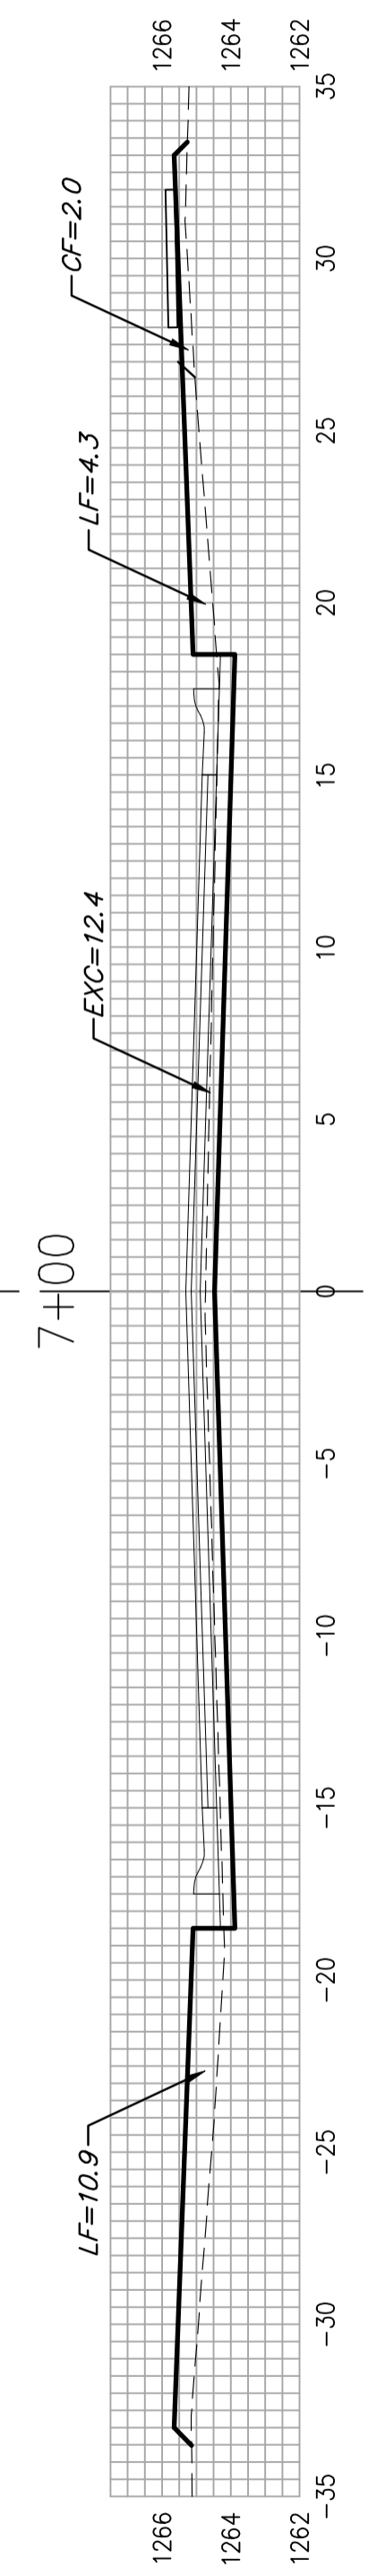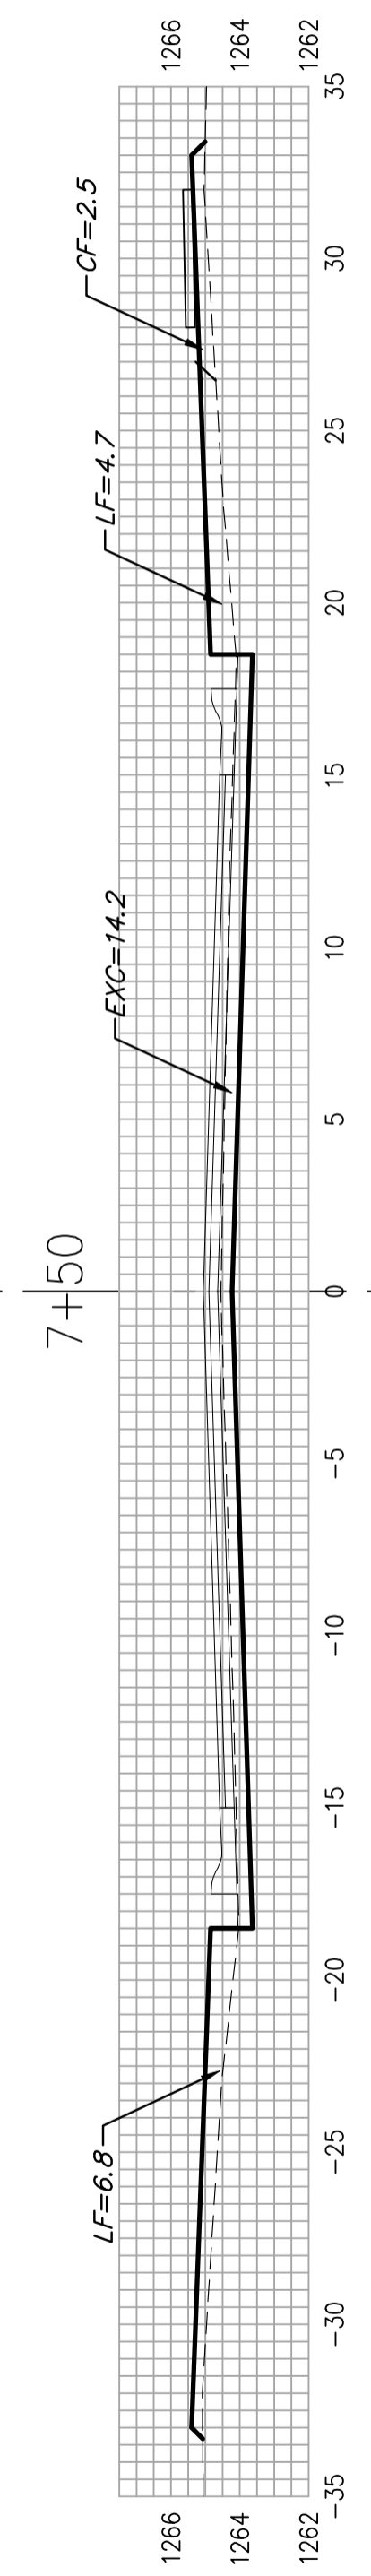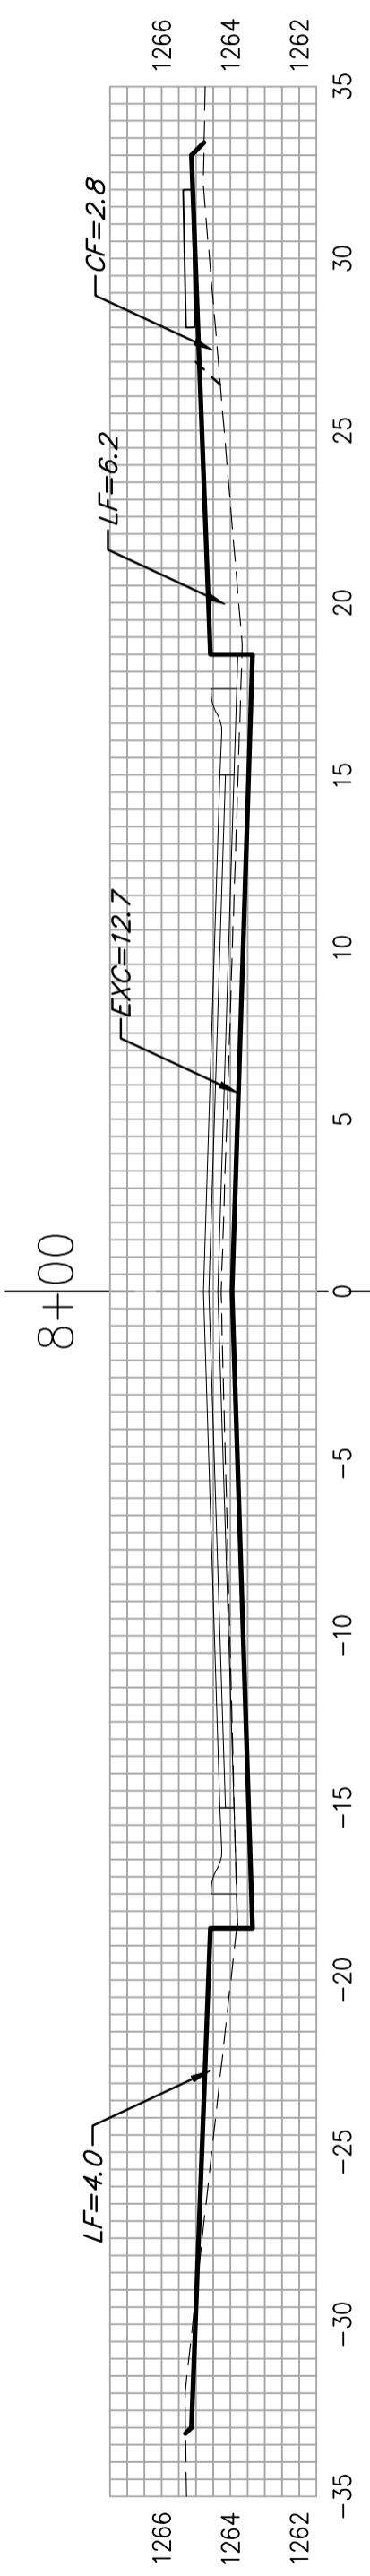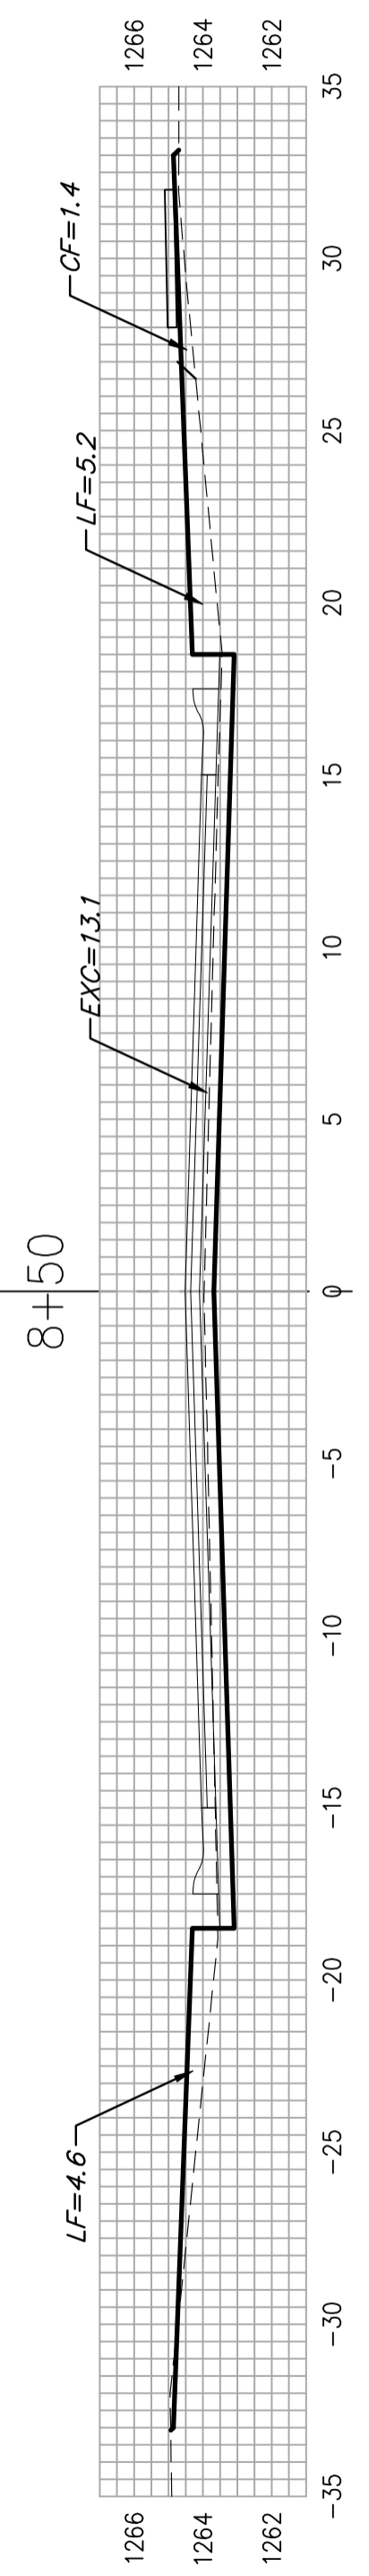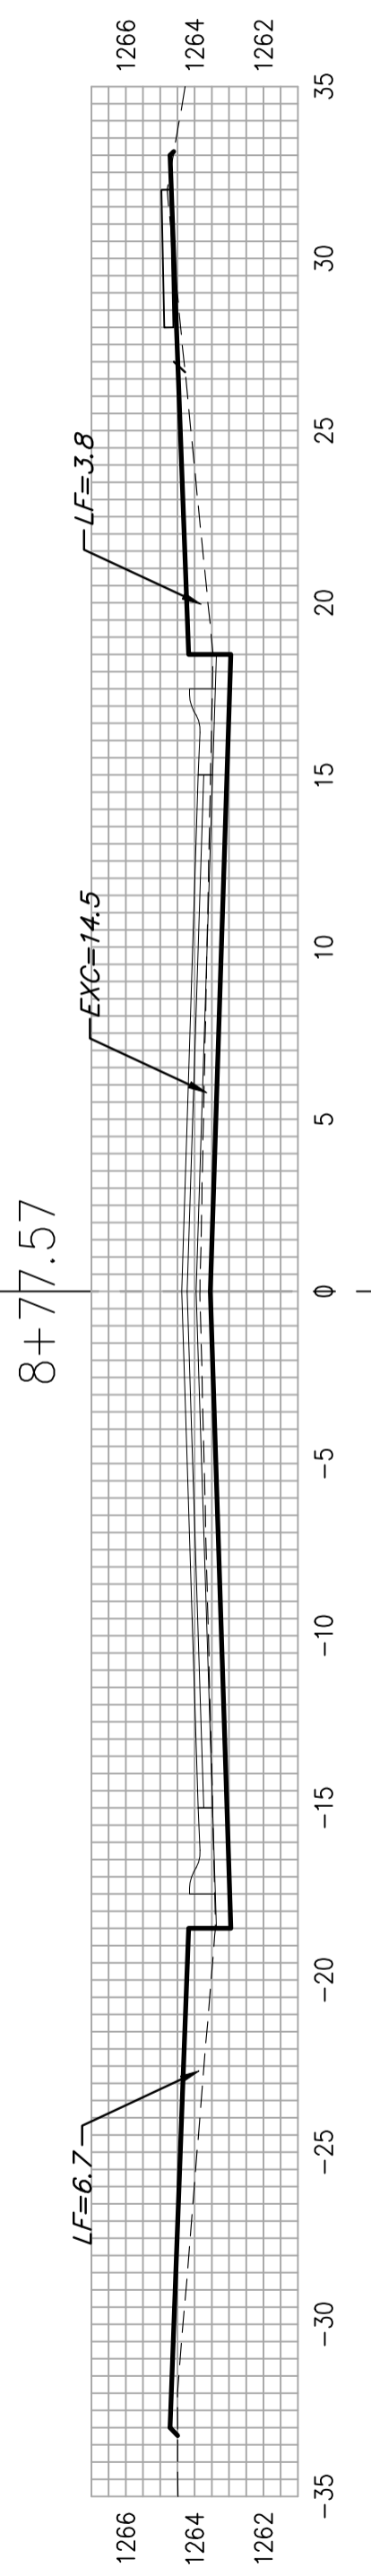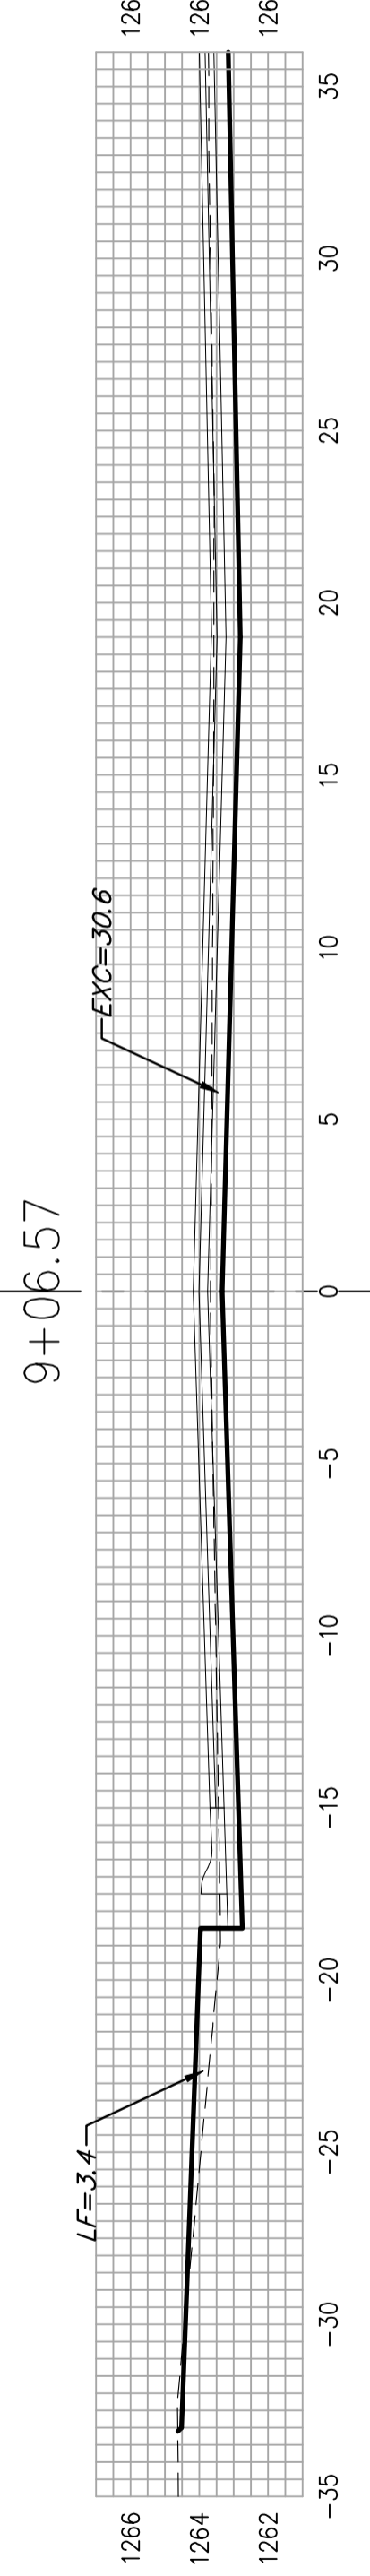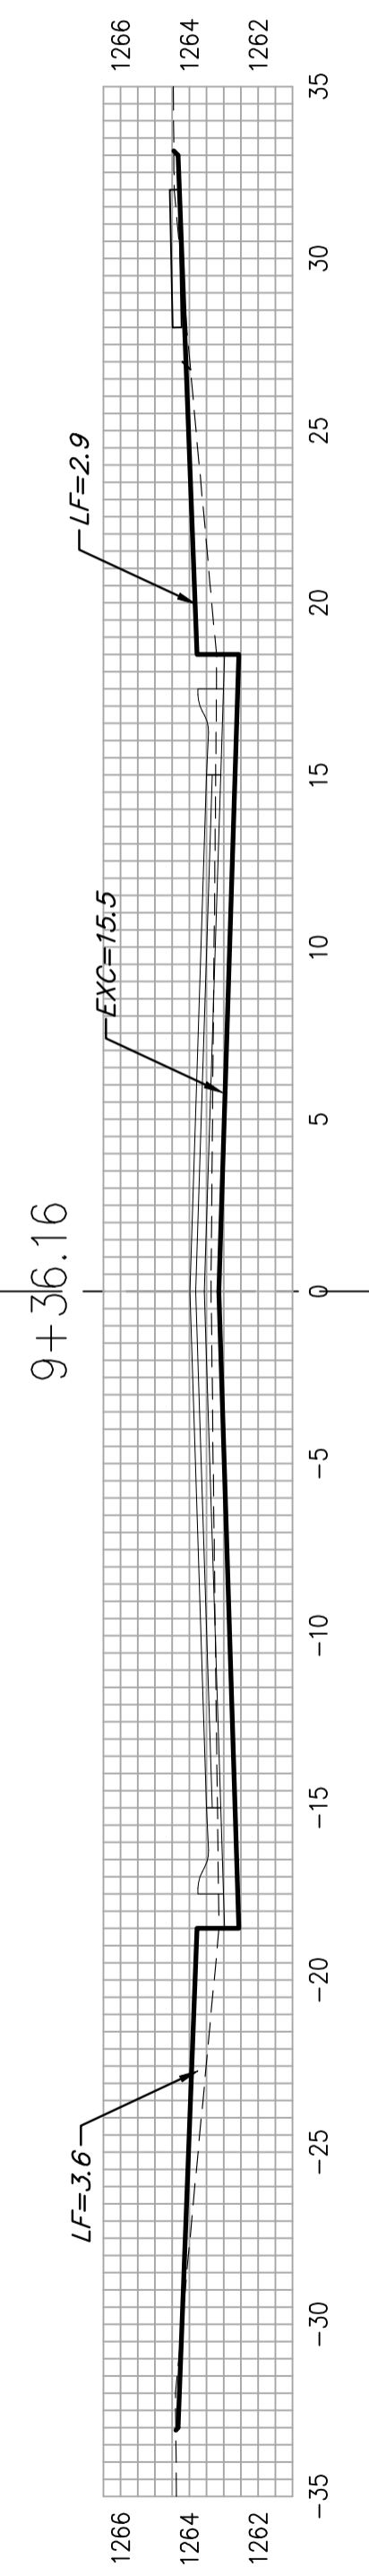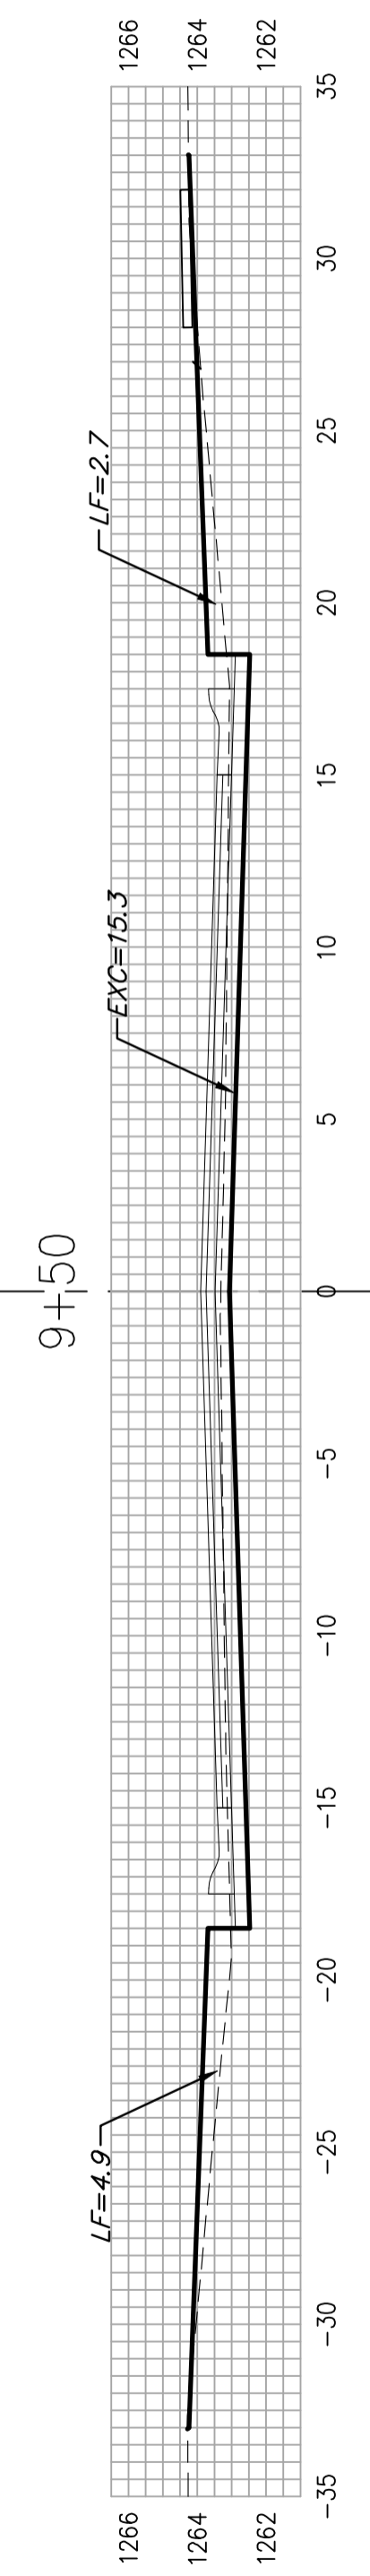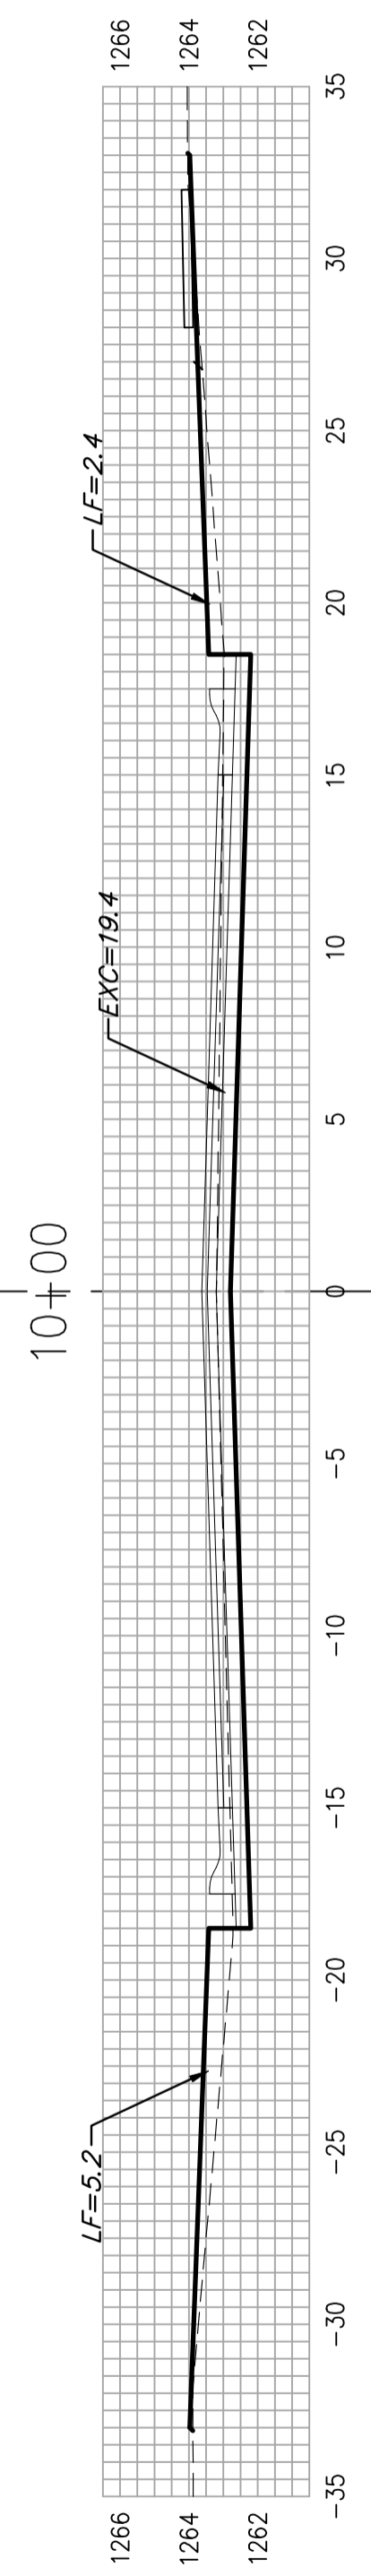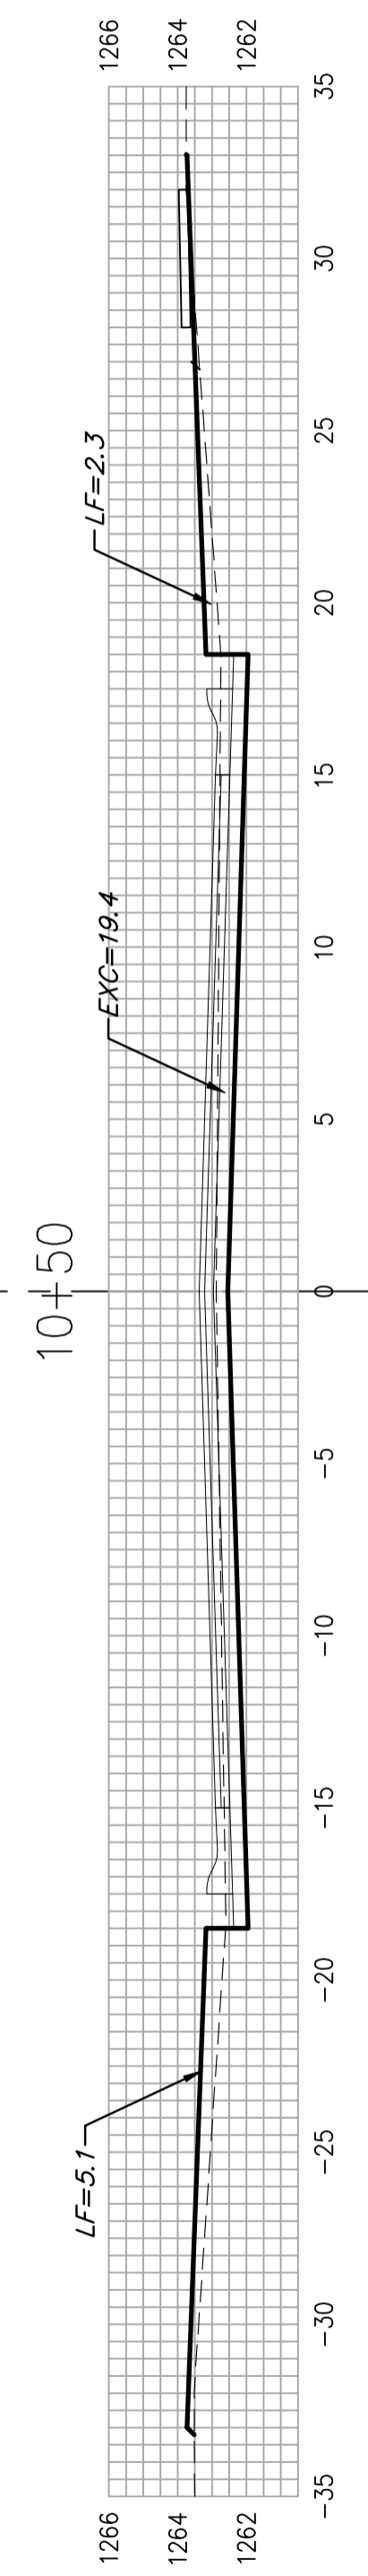

STREET
Q

Sheet Totals
Excavation = 416.7 C.Y.
Loose Fill = 179.2 C.Y.
Compacted Fill = 19.3 C.Y.

