

EXC = 16.9
LF = 25.6
CF = 0.0

EXC = 20.9
LF = 20.9
CF = 0.0

EXC = 35.4
LF = 13.1
CF = 0.0

EXC = 39.7
LF = 13.6
CF = 0.0

EXC = 32.3
LF = 17.5
CF = 0.0

EXC = 26.2
LF = 20.1
CF = 0.0

EXC = 12.4
LF = 23.0
CF = 0.0

EXC = 23.0
LF = 23.6
CF = 0.0

EXC = 28.1
LF = 20.4
CF = 0.0














EXC = 34.3
LF = 13.2
CF = 0.0

EXC = 37.0
LF = 7.5
CF = 0.0

EXC = 37.7
LF = 9.4
CF = 0.0

EXC = 34.8
LF = 14.5
CF = 0.0

EXC = 5.9
LF = 3.3
CF = 0.0

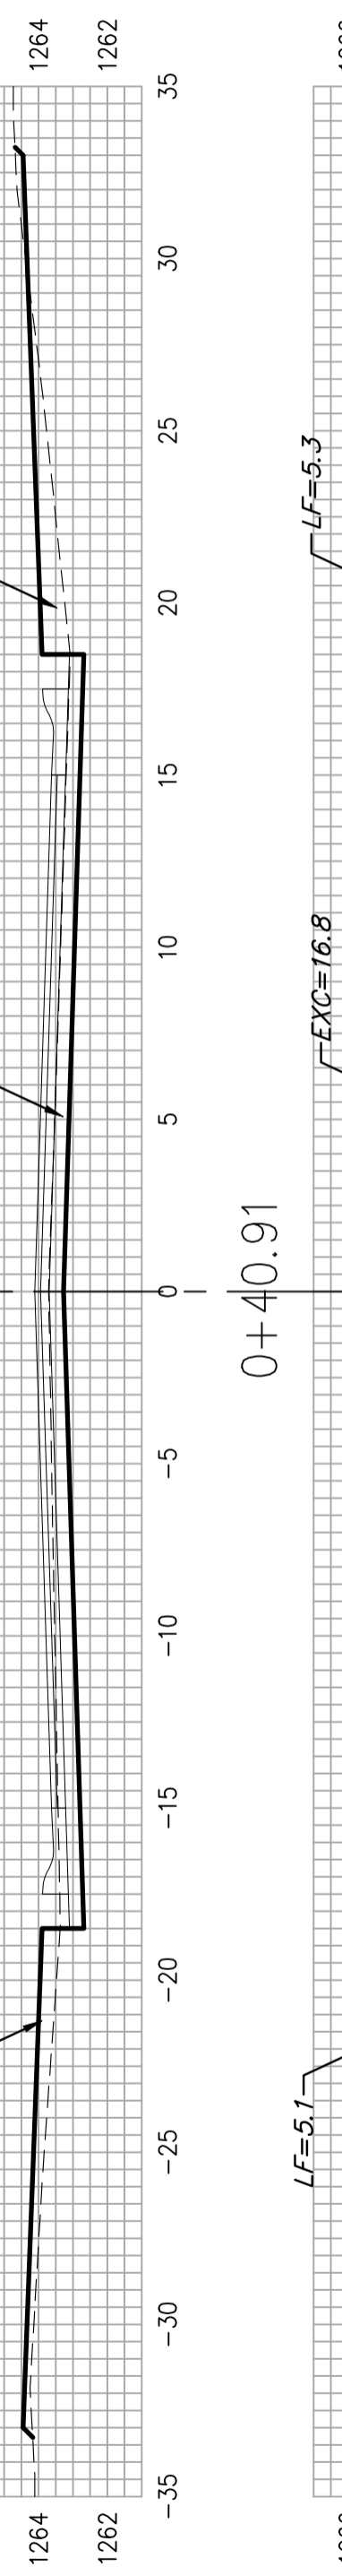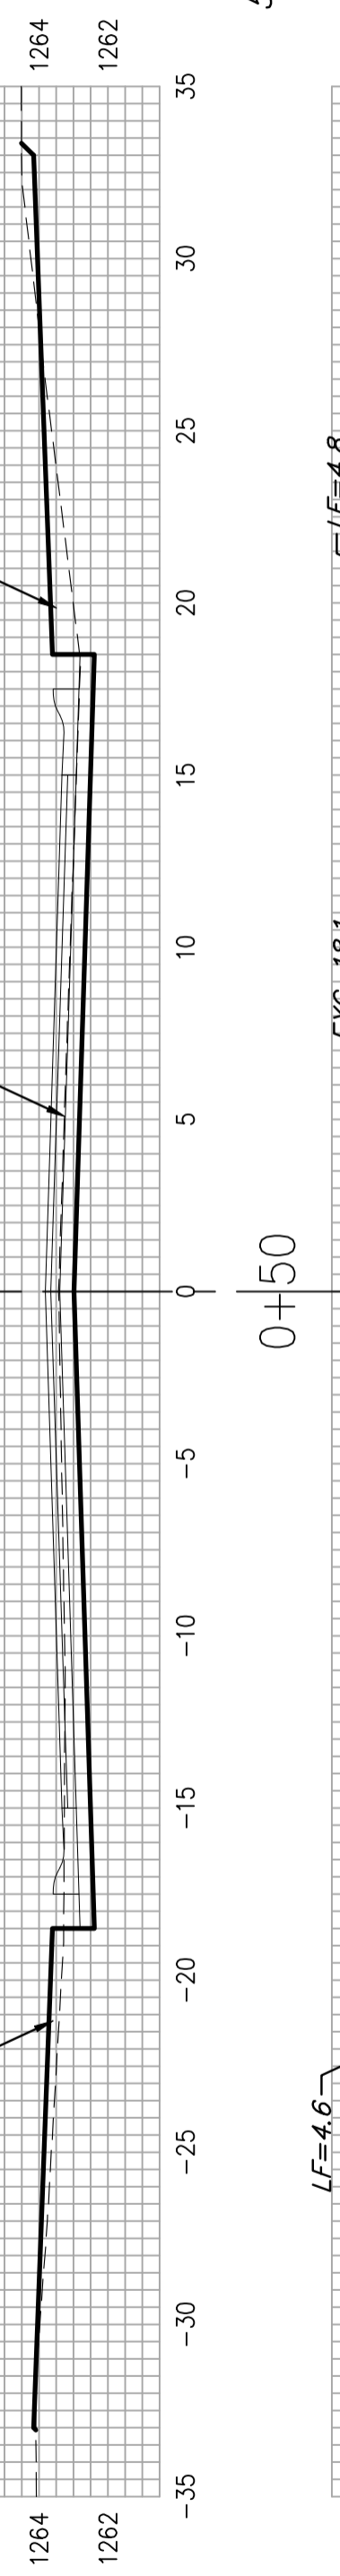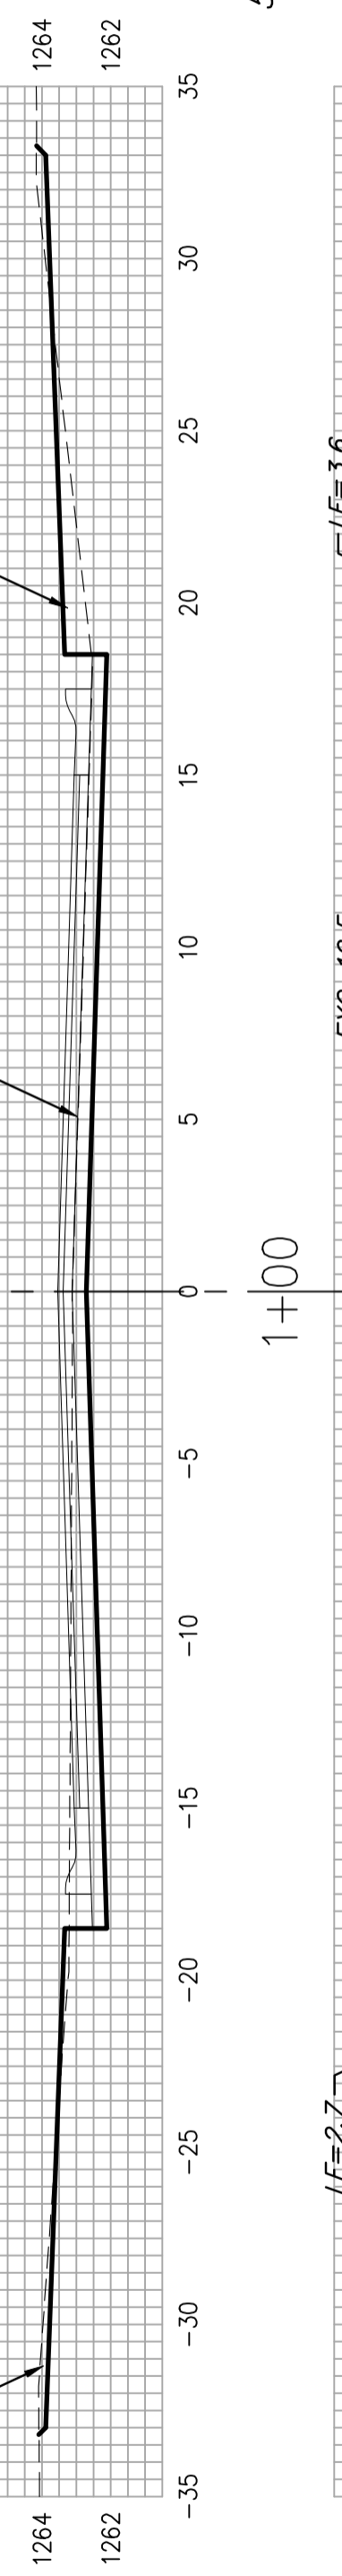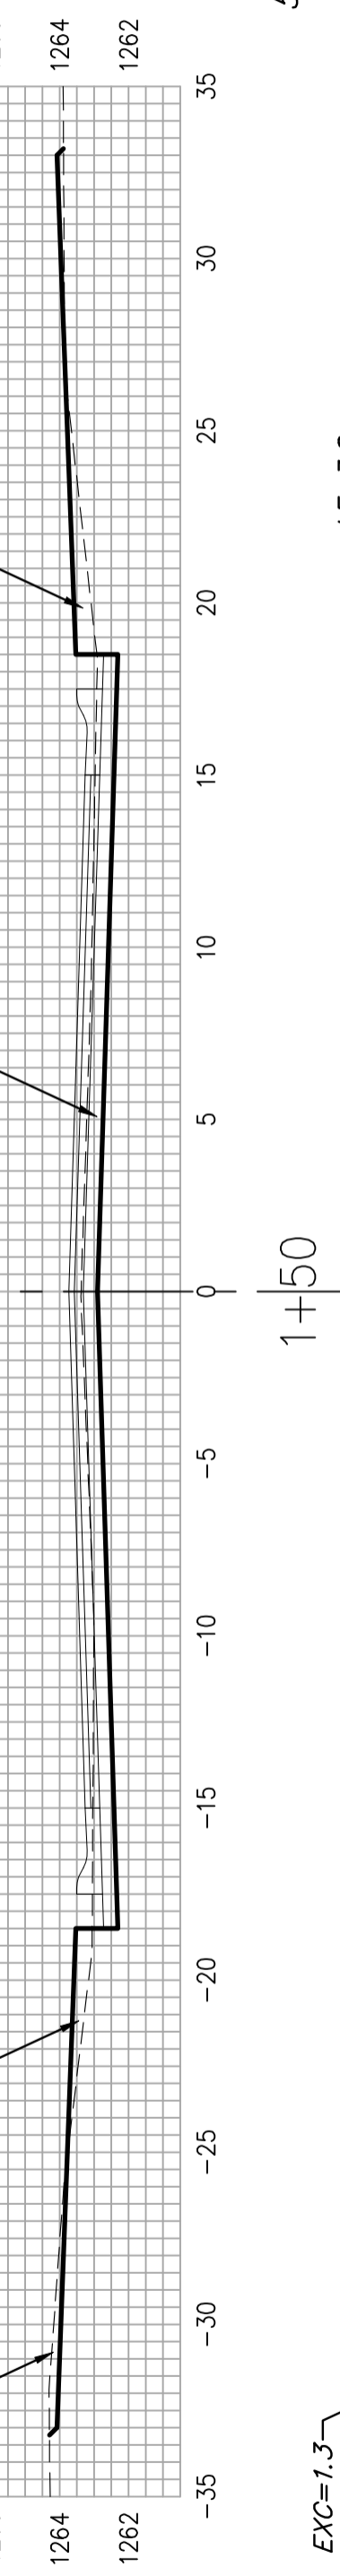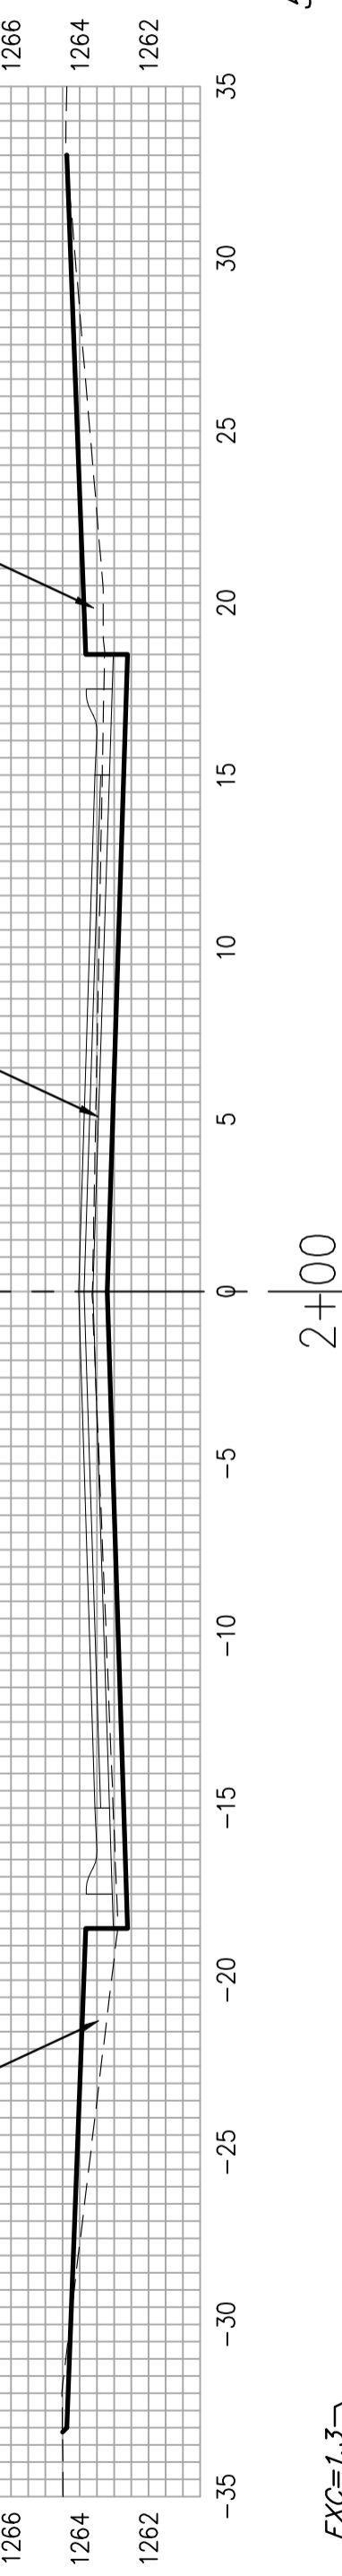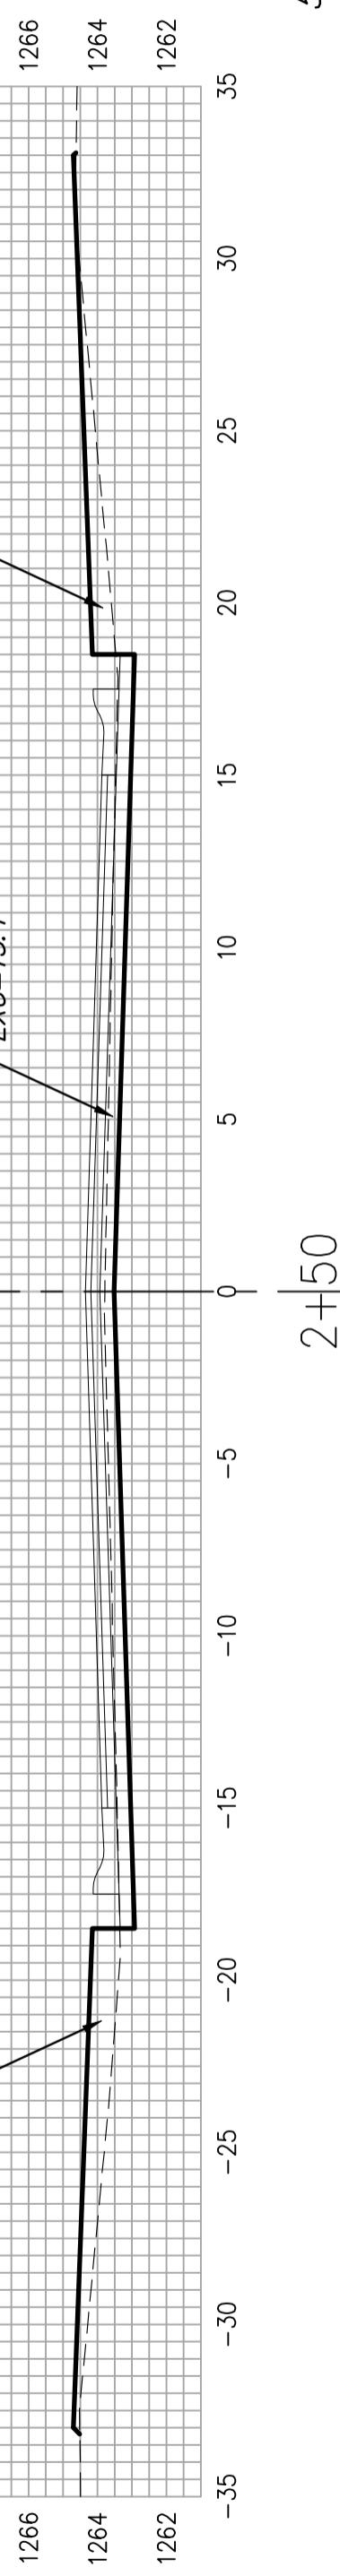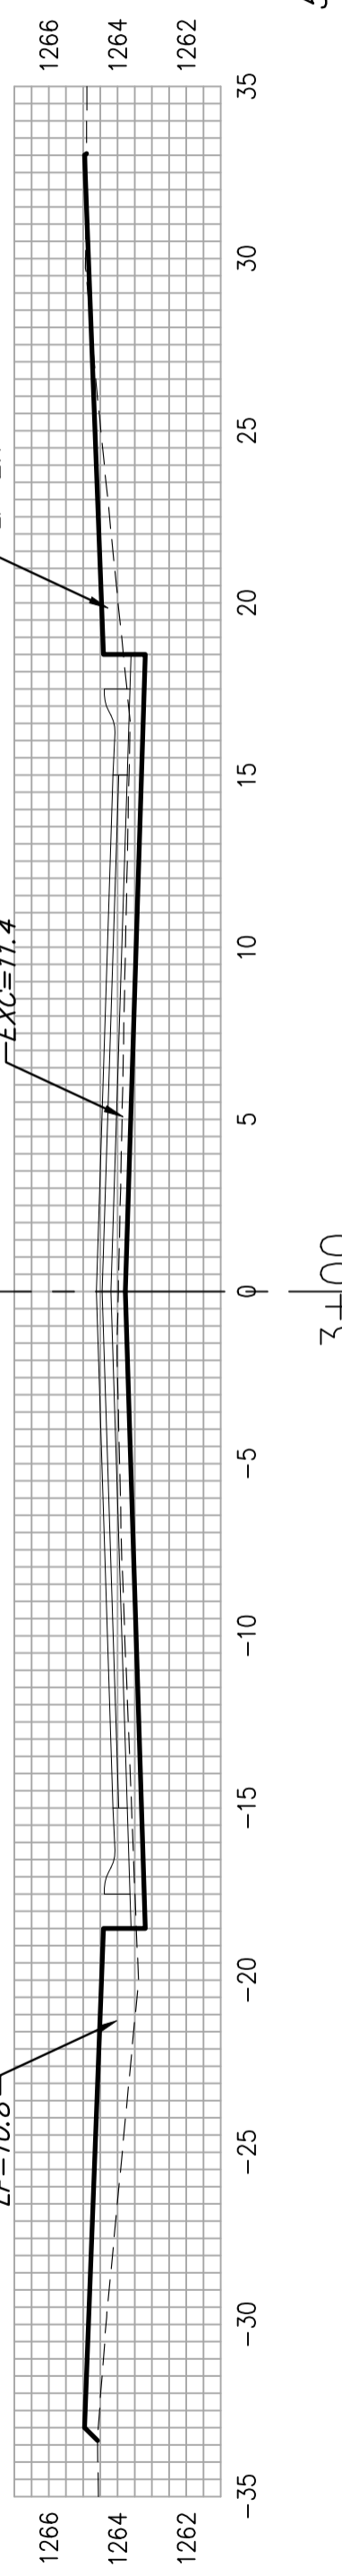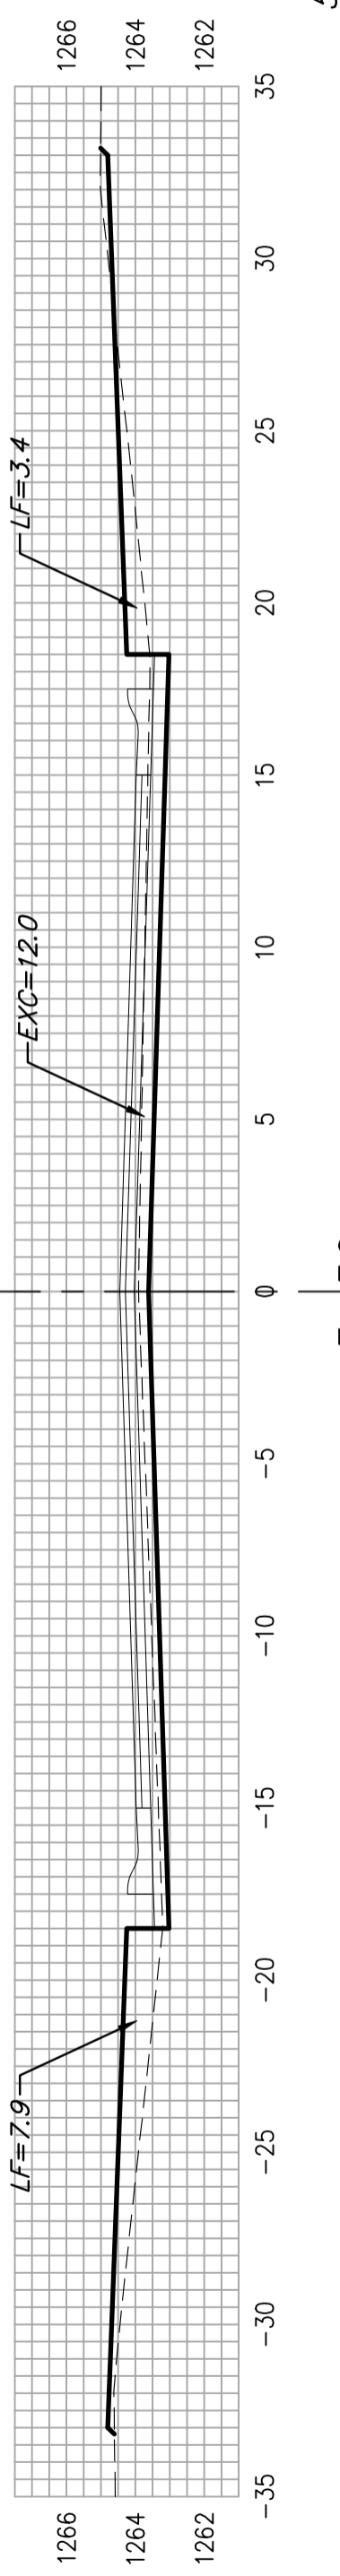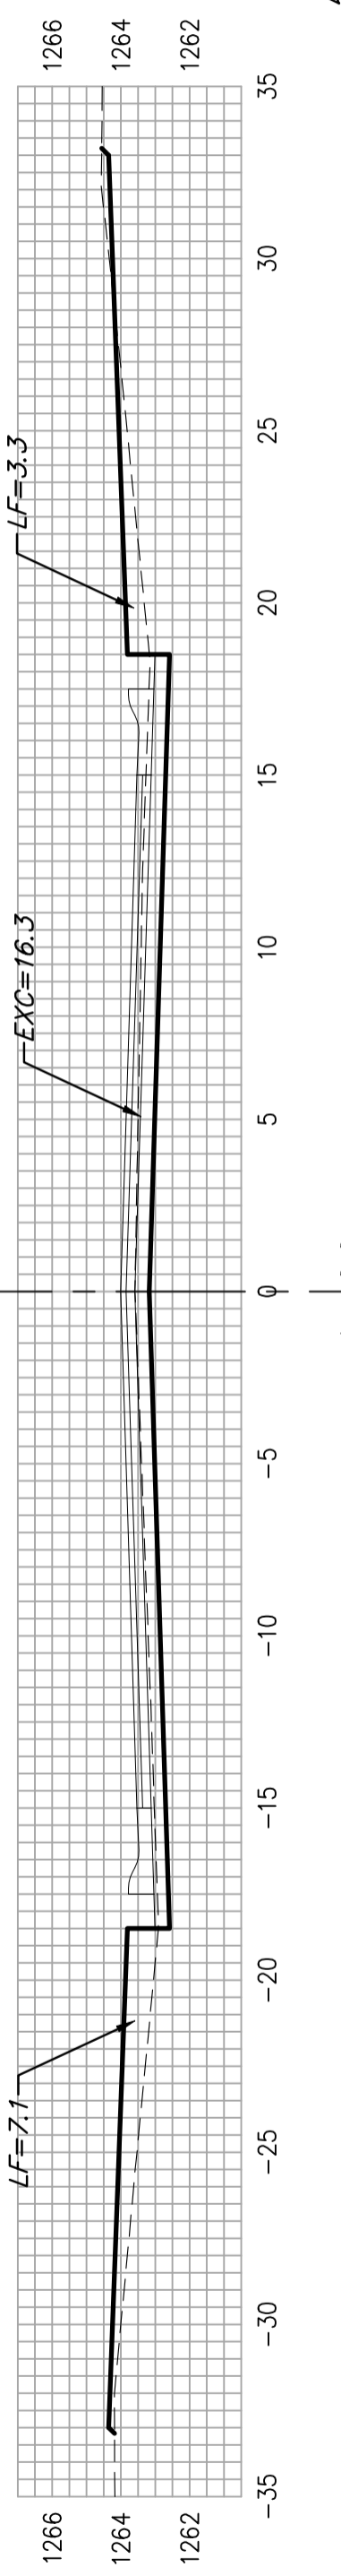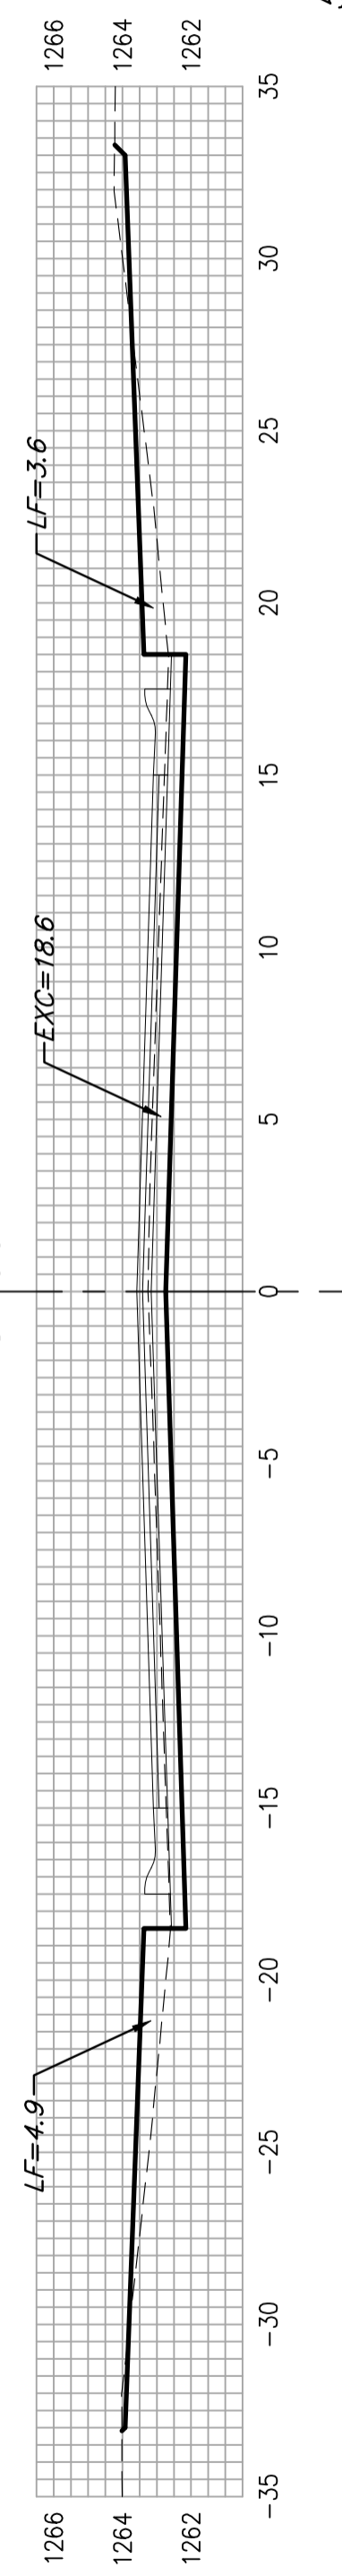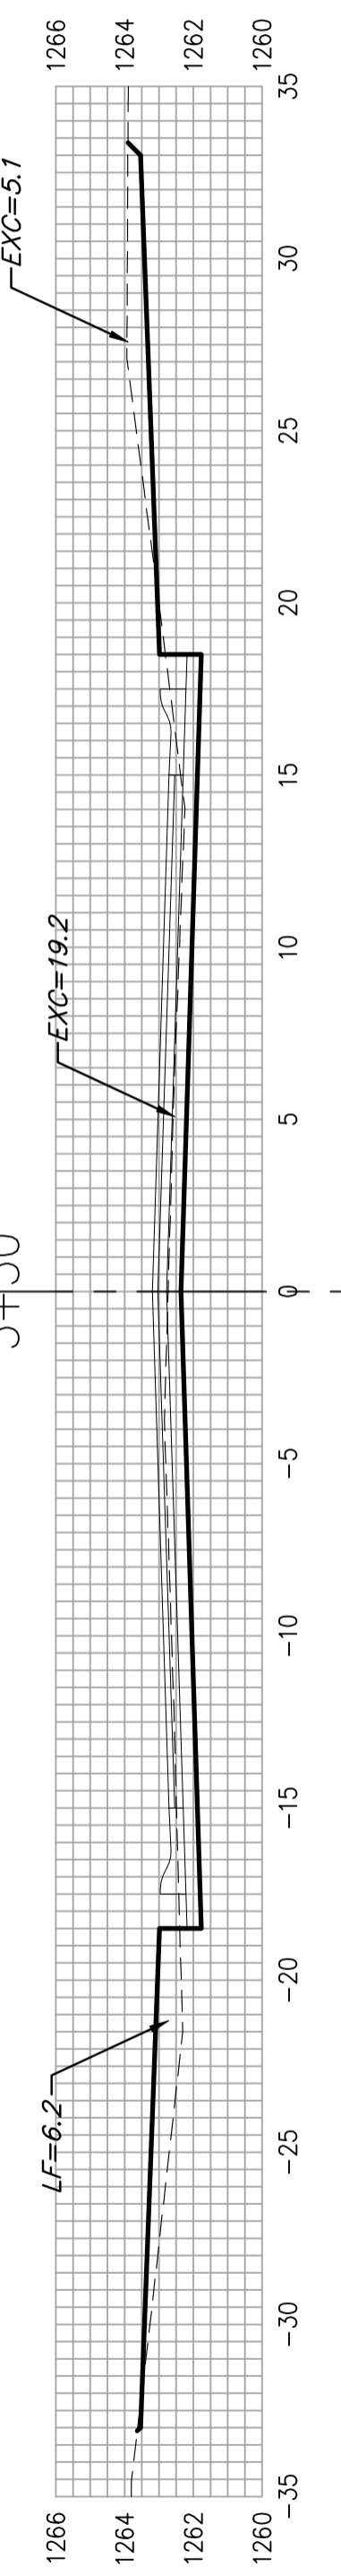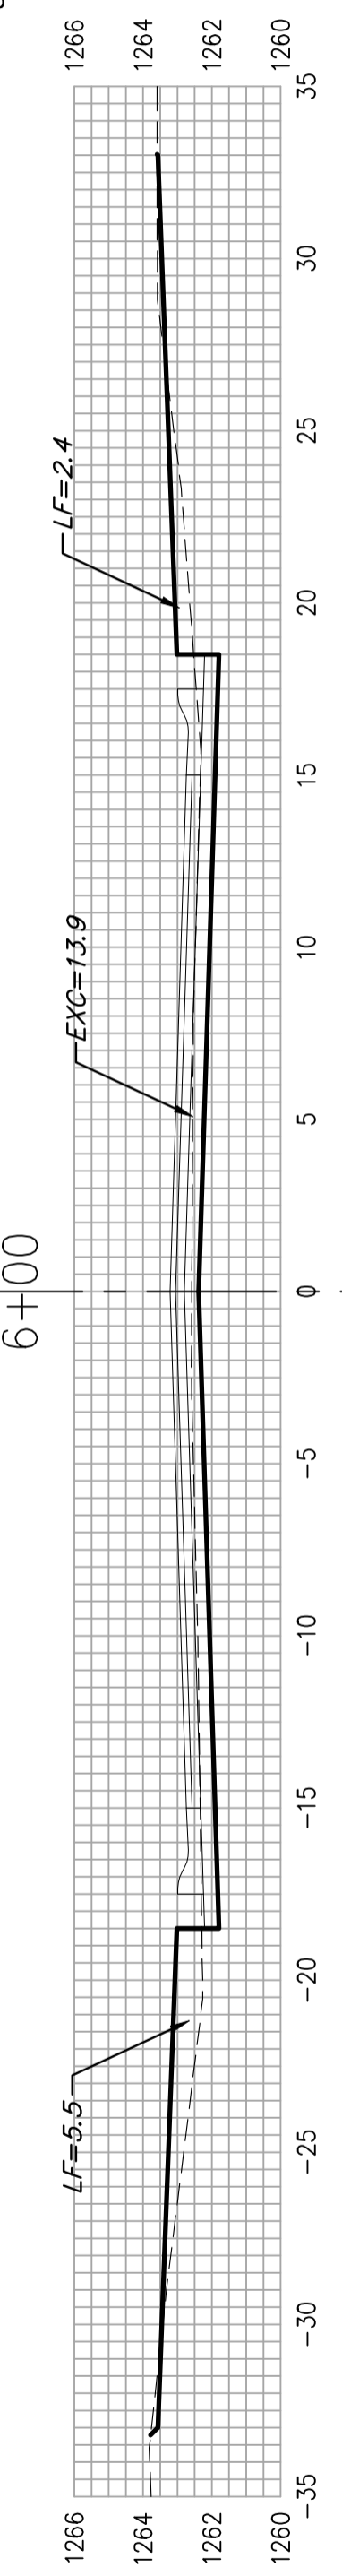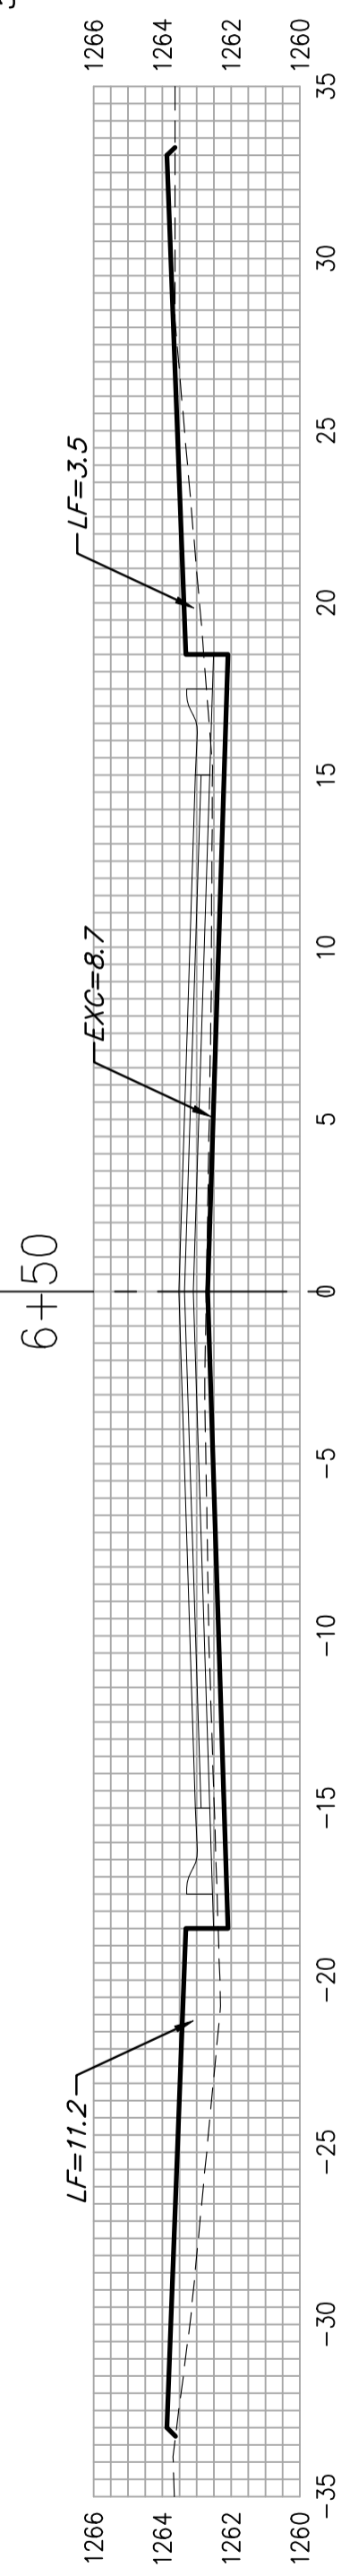

STREET
Q

Sheet Totals
Excavation = 384.6 C.Y.
Loose Fill = 225.7 C.Y.
Compacted Fill = 0.0 C.Y.

