


**WATERFRONT RESIDENTIAL  
AND  
GREENWICH OFFICE PARK  
DRAINAGE PHASE 1**

**RCB AND  
LINES 2 & 3**  
SHEET TITLE  
468-84409  
PROJECT NUMBER


DFL  
DESIGN BY  
DMU  
DRAWN BY  
GJA  
CHECKED BY

ISSUED  
January 2008  
REVISED


SHEET NO.  
7 of 21

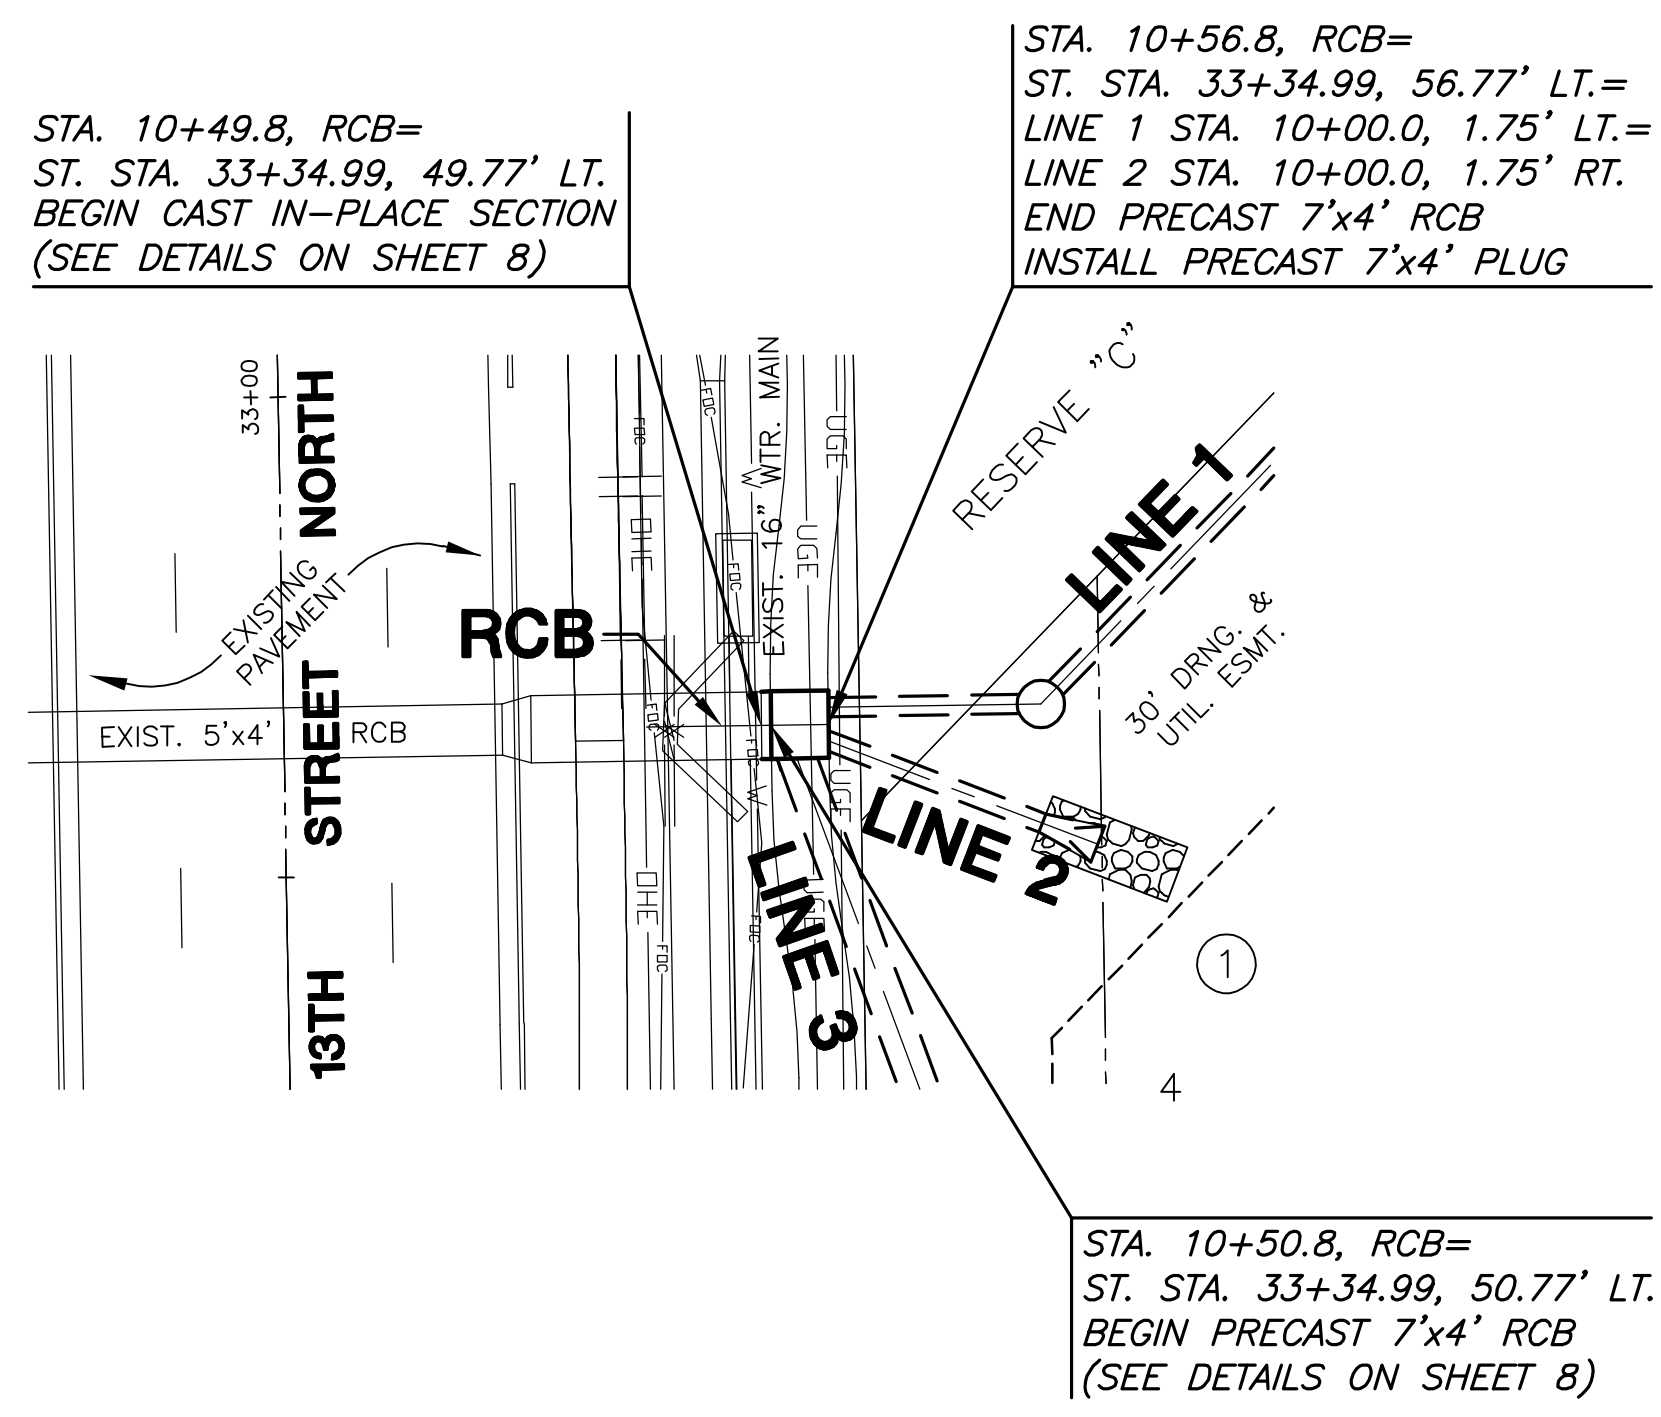


**PLAN RCB**

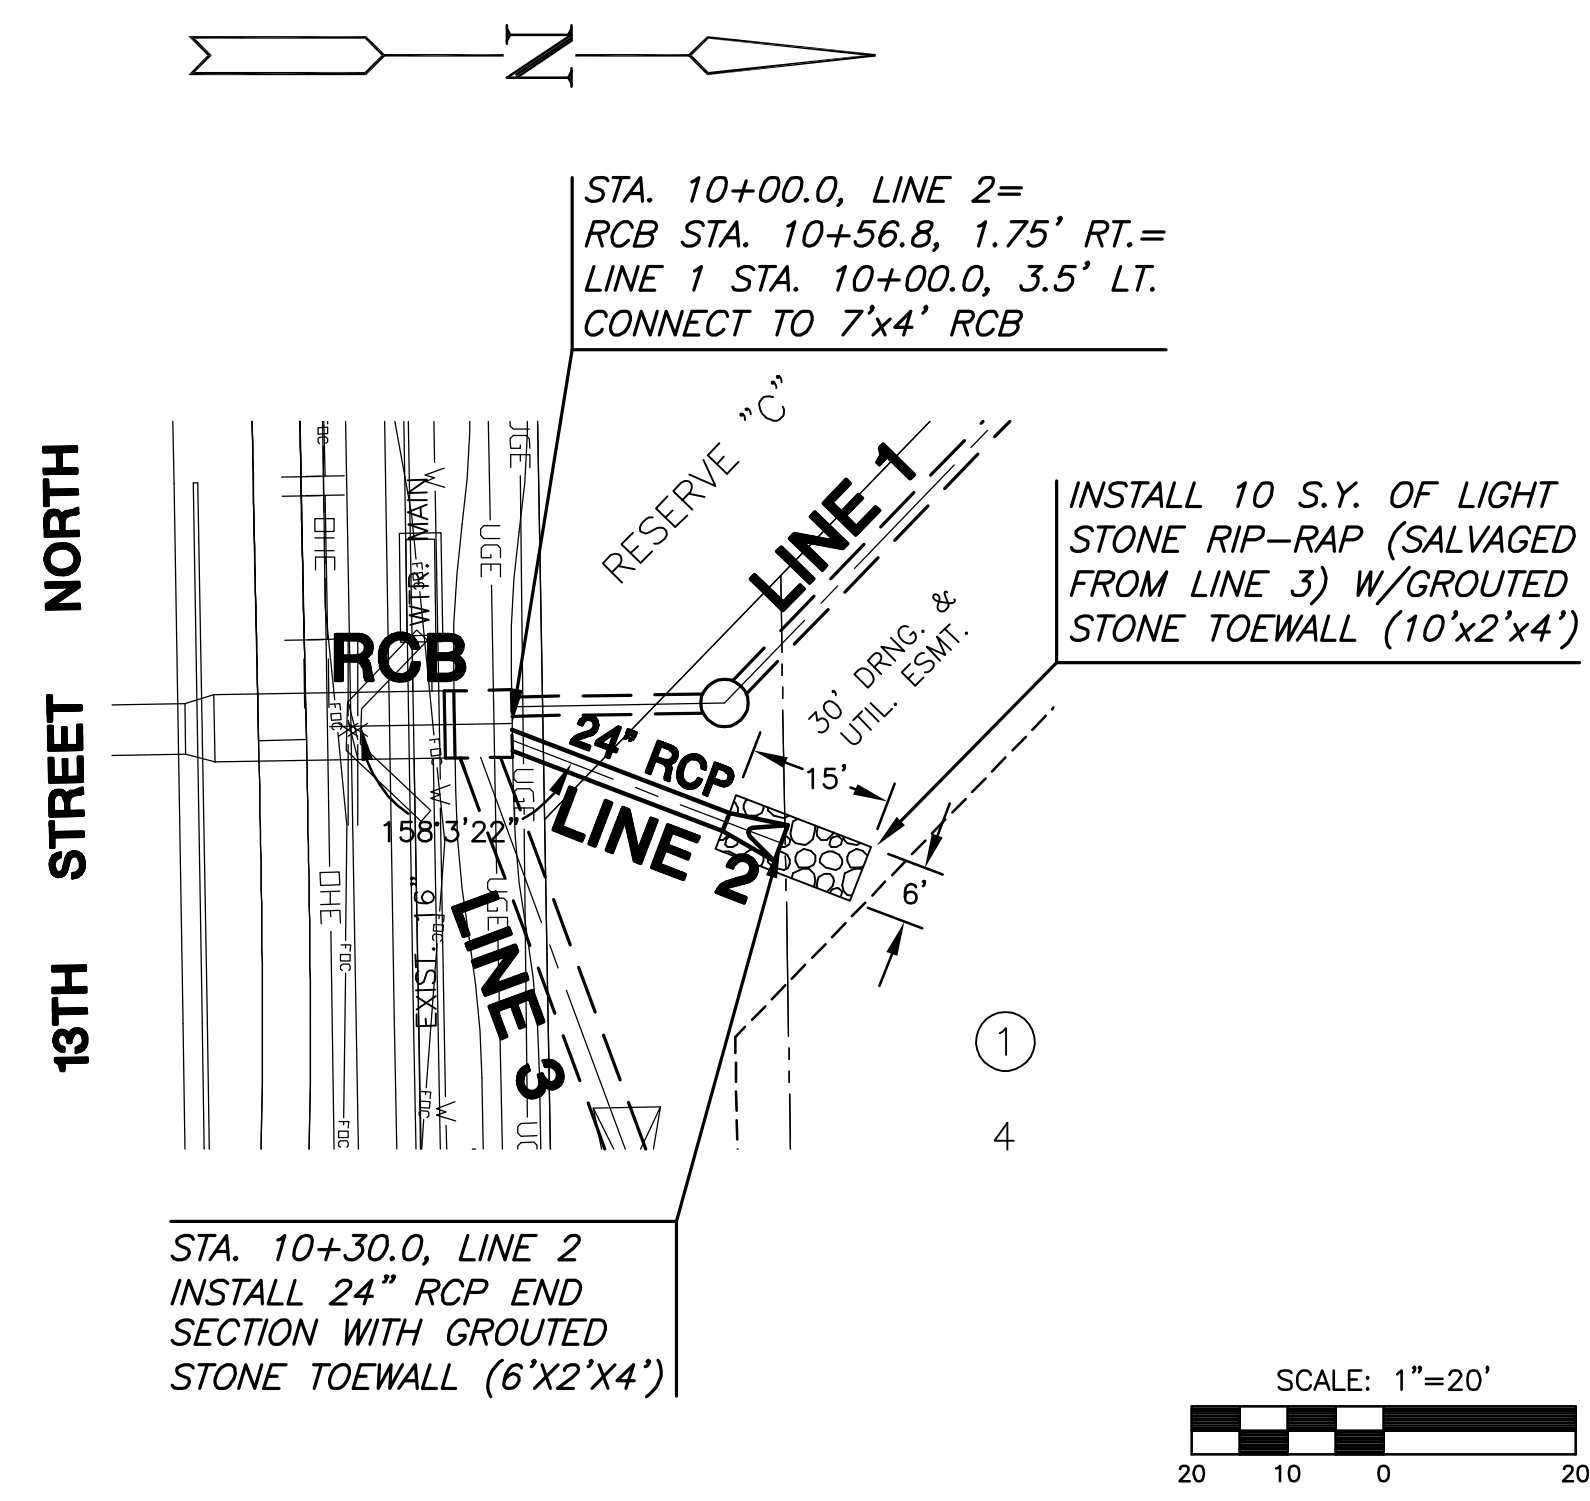


**PLAN LINE 2**

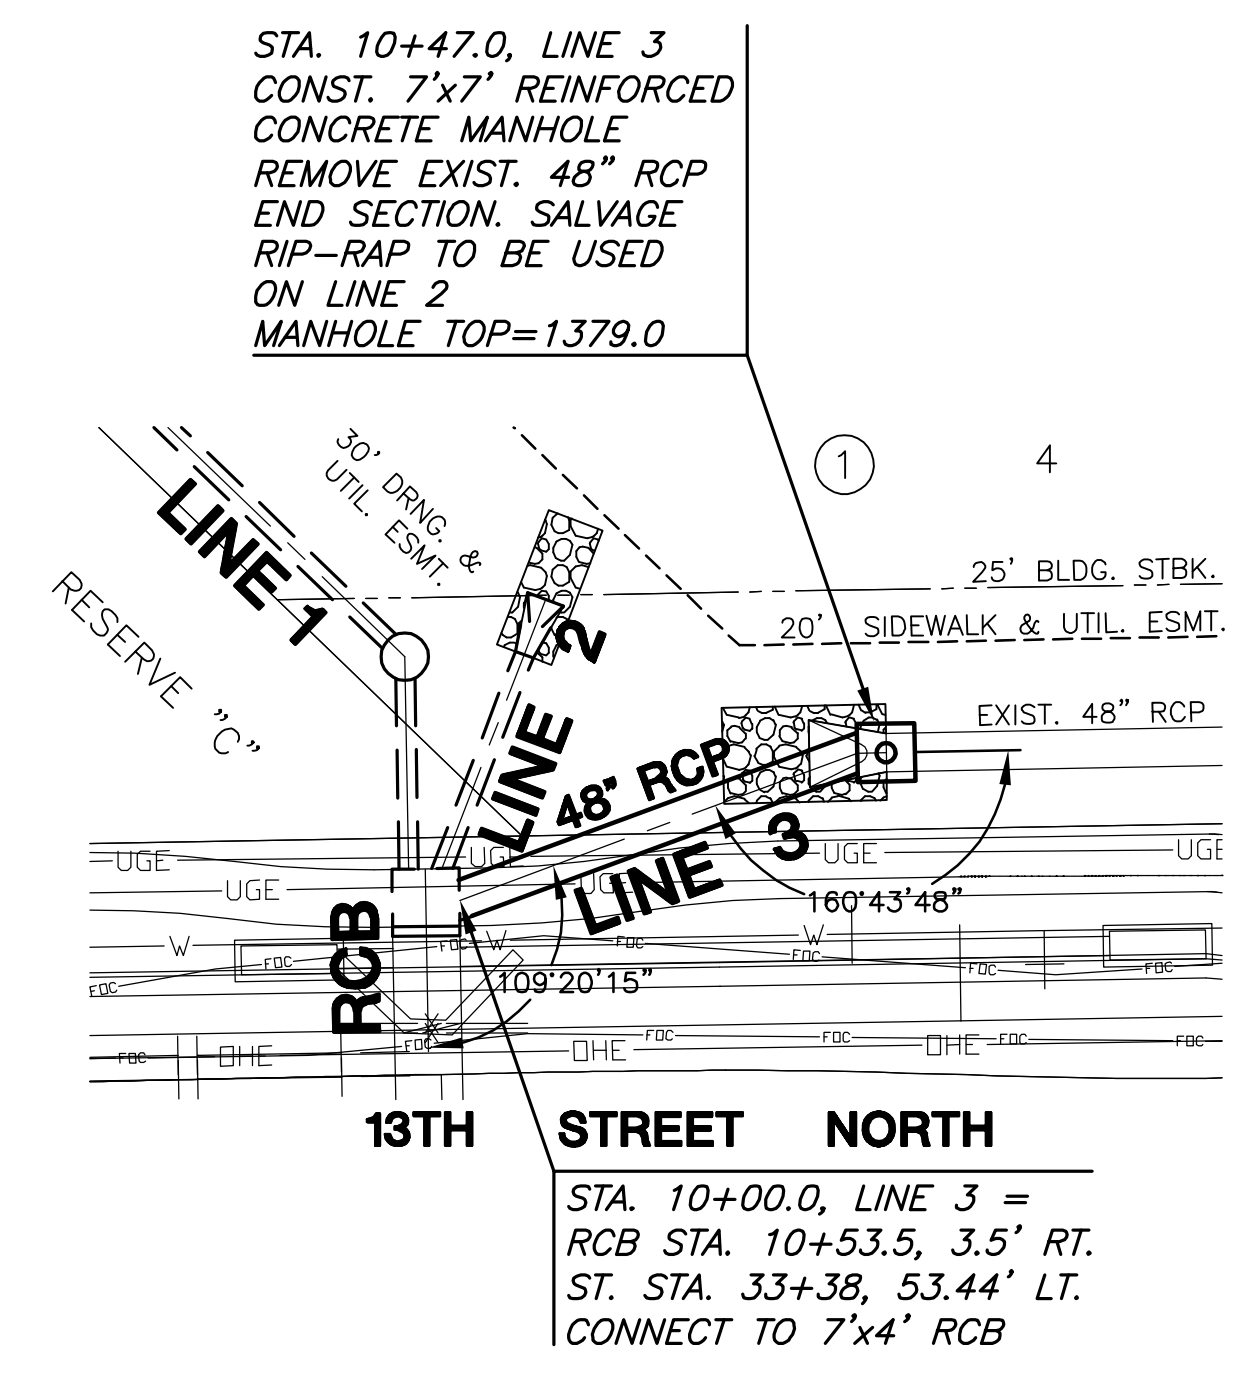


**PLAN LINE 3**

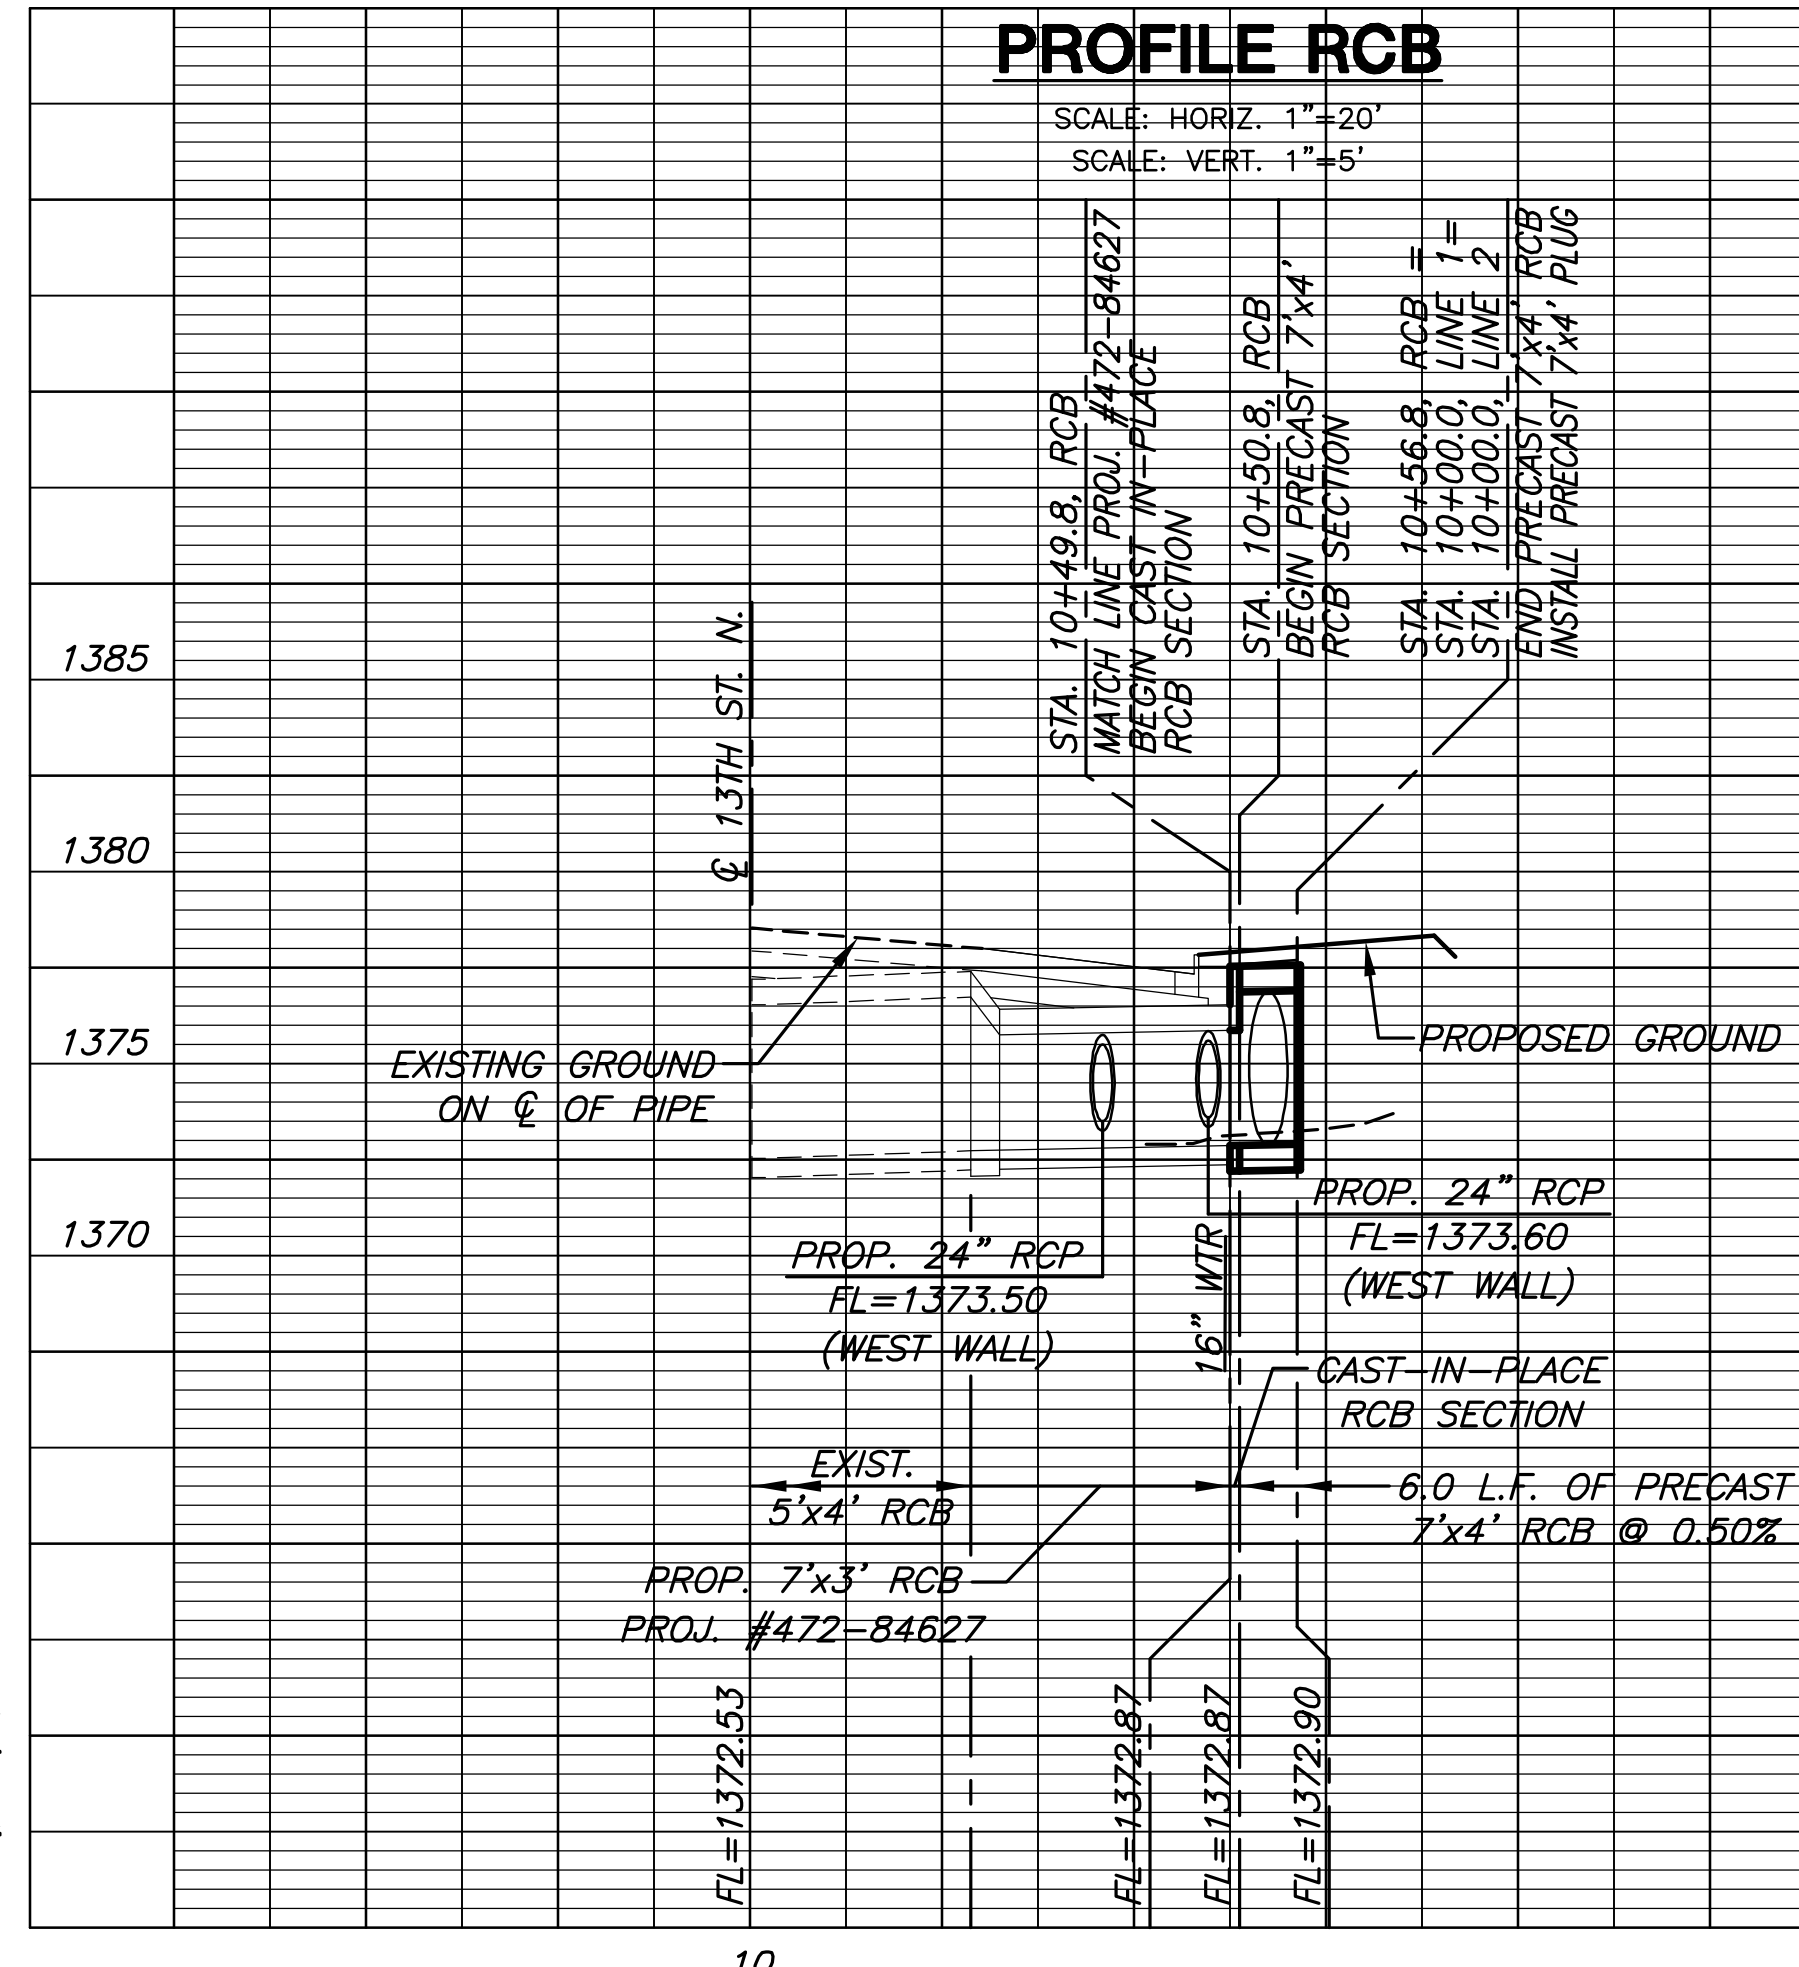

**PROFILE RCB**

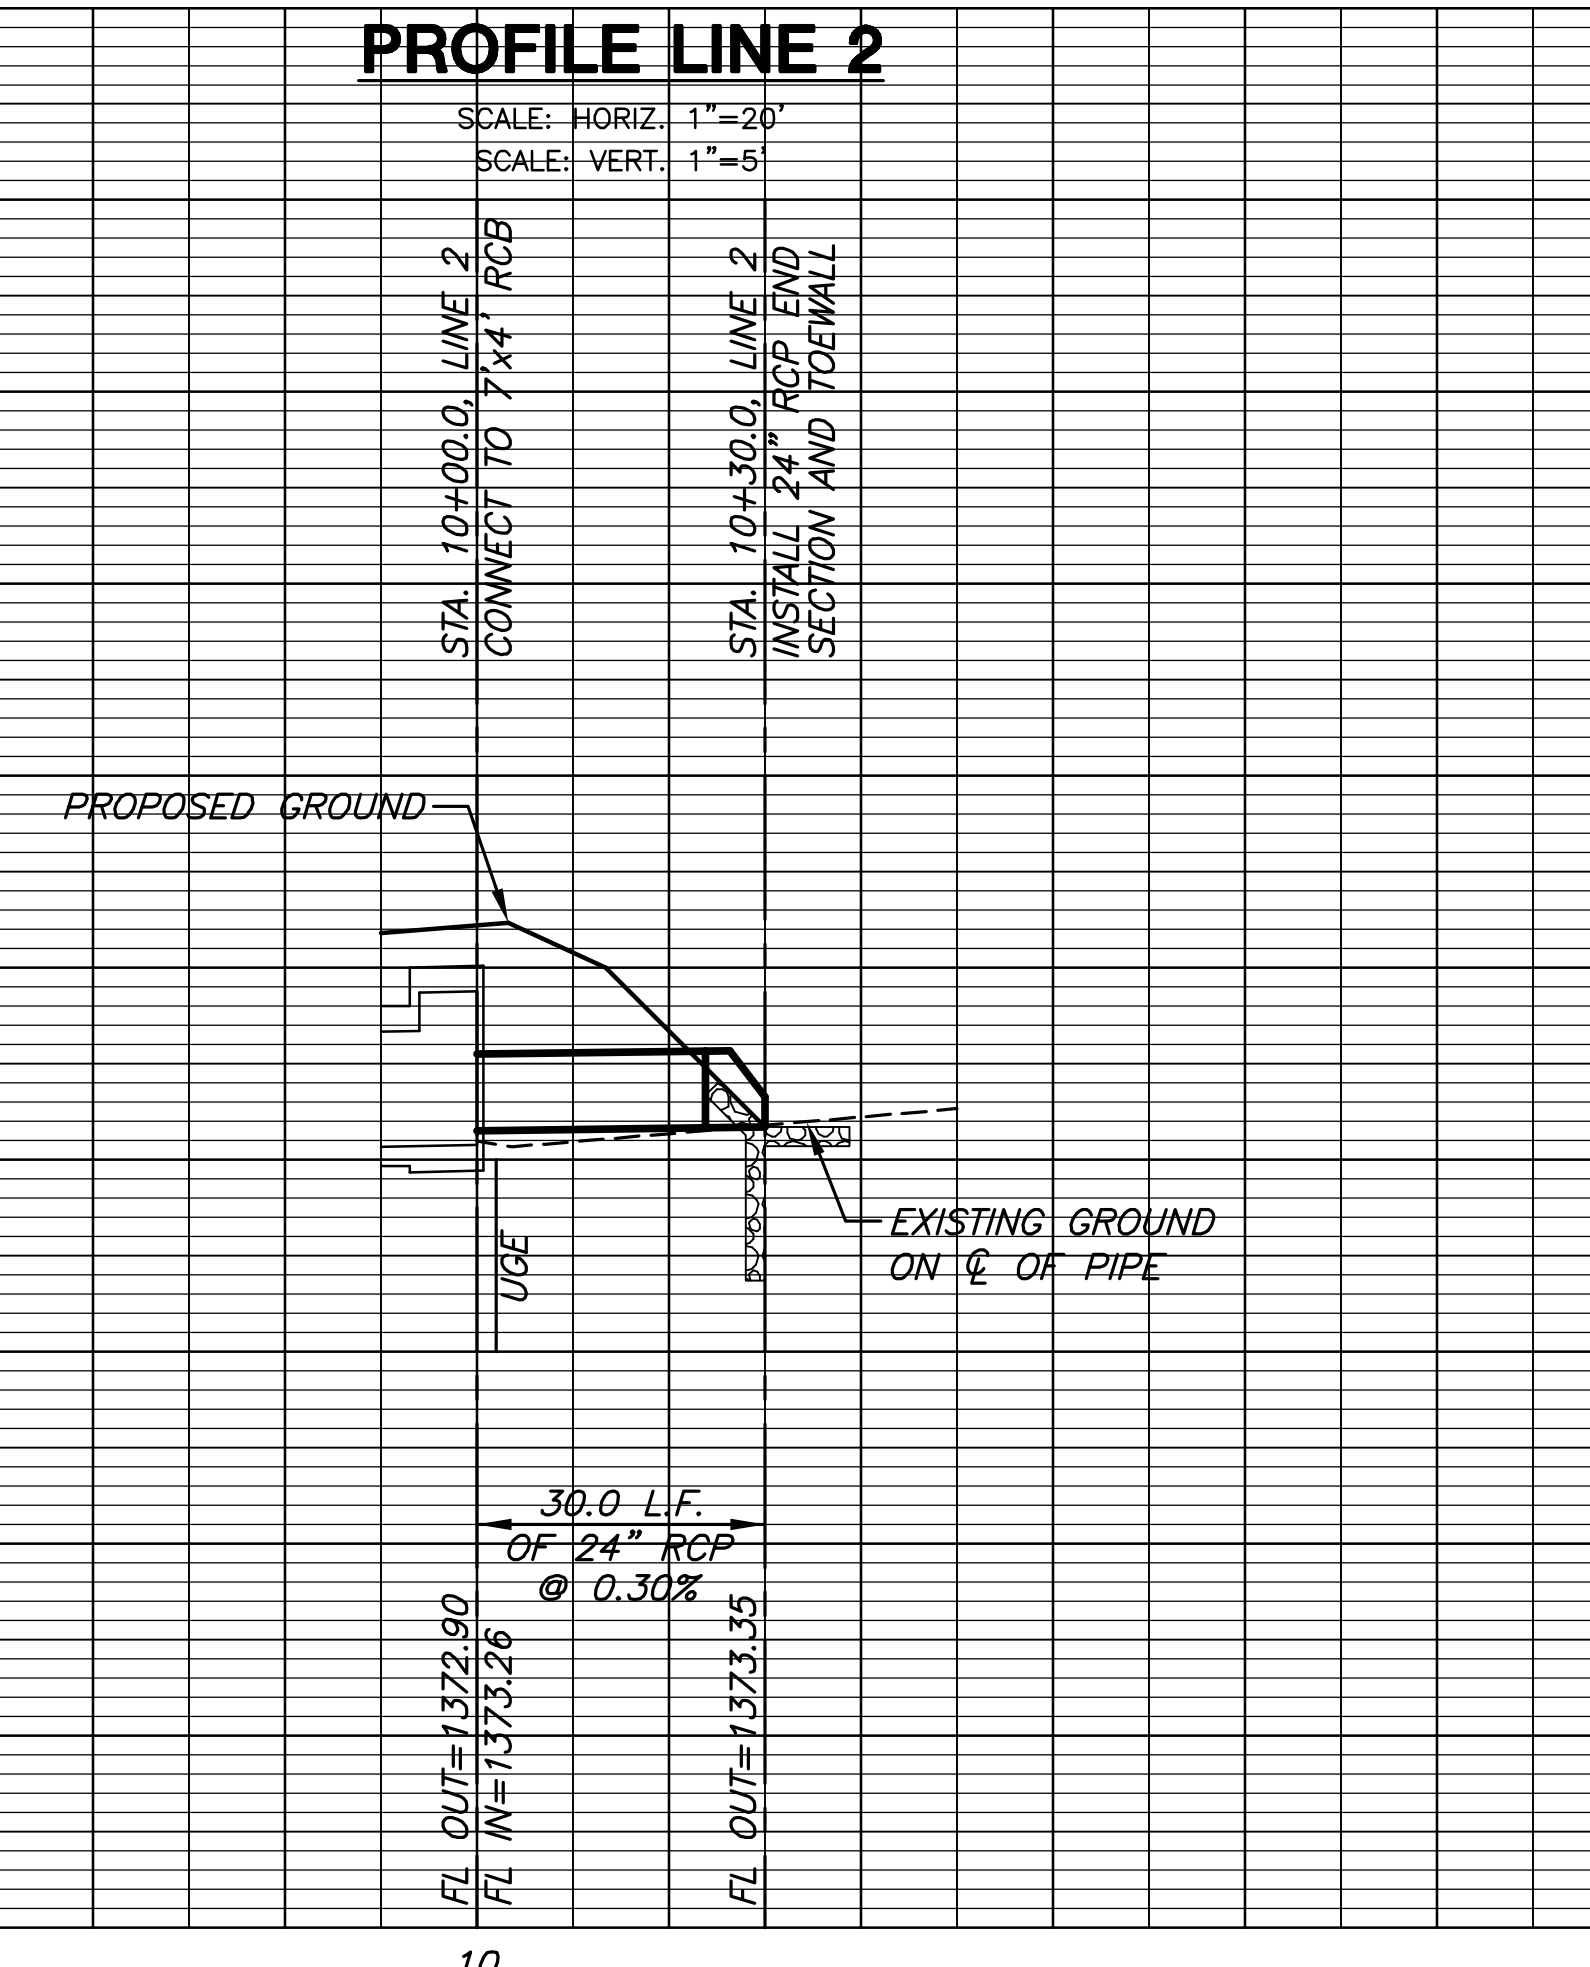

**PROFILE LINE 2**

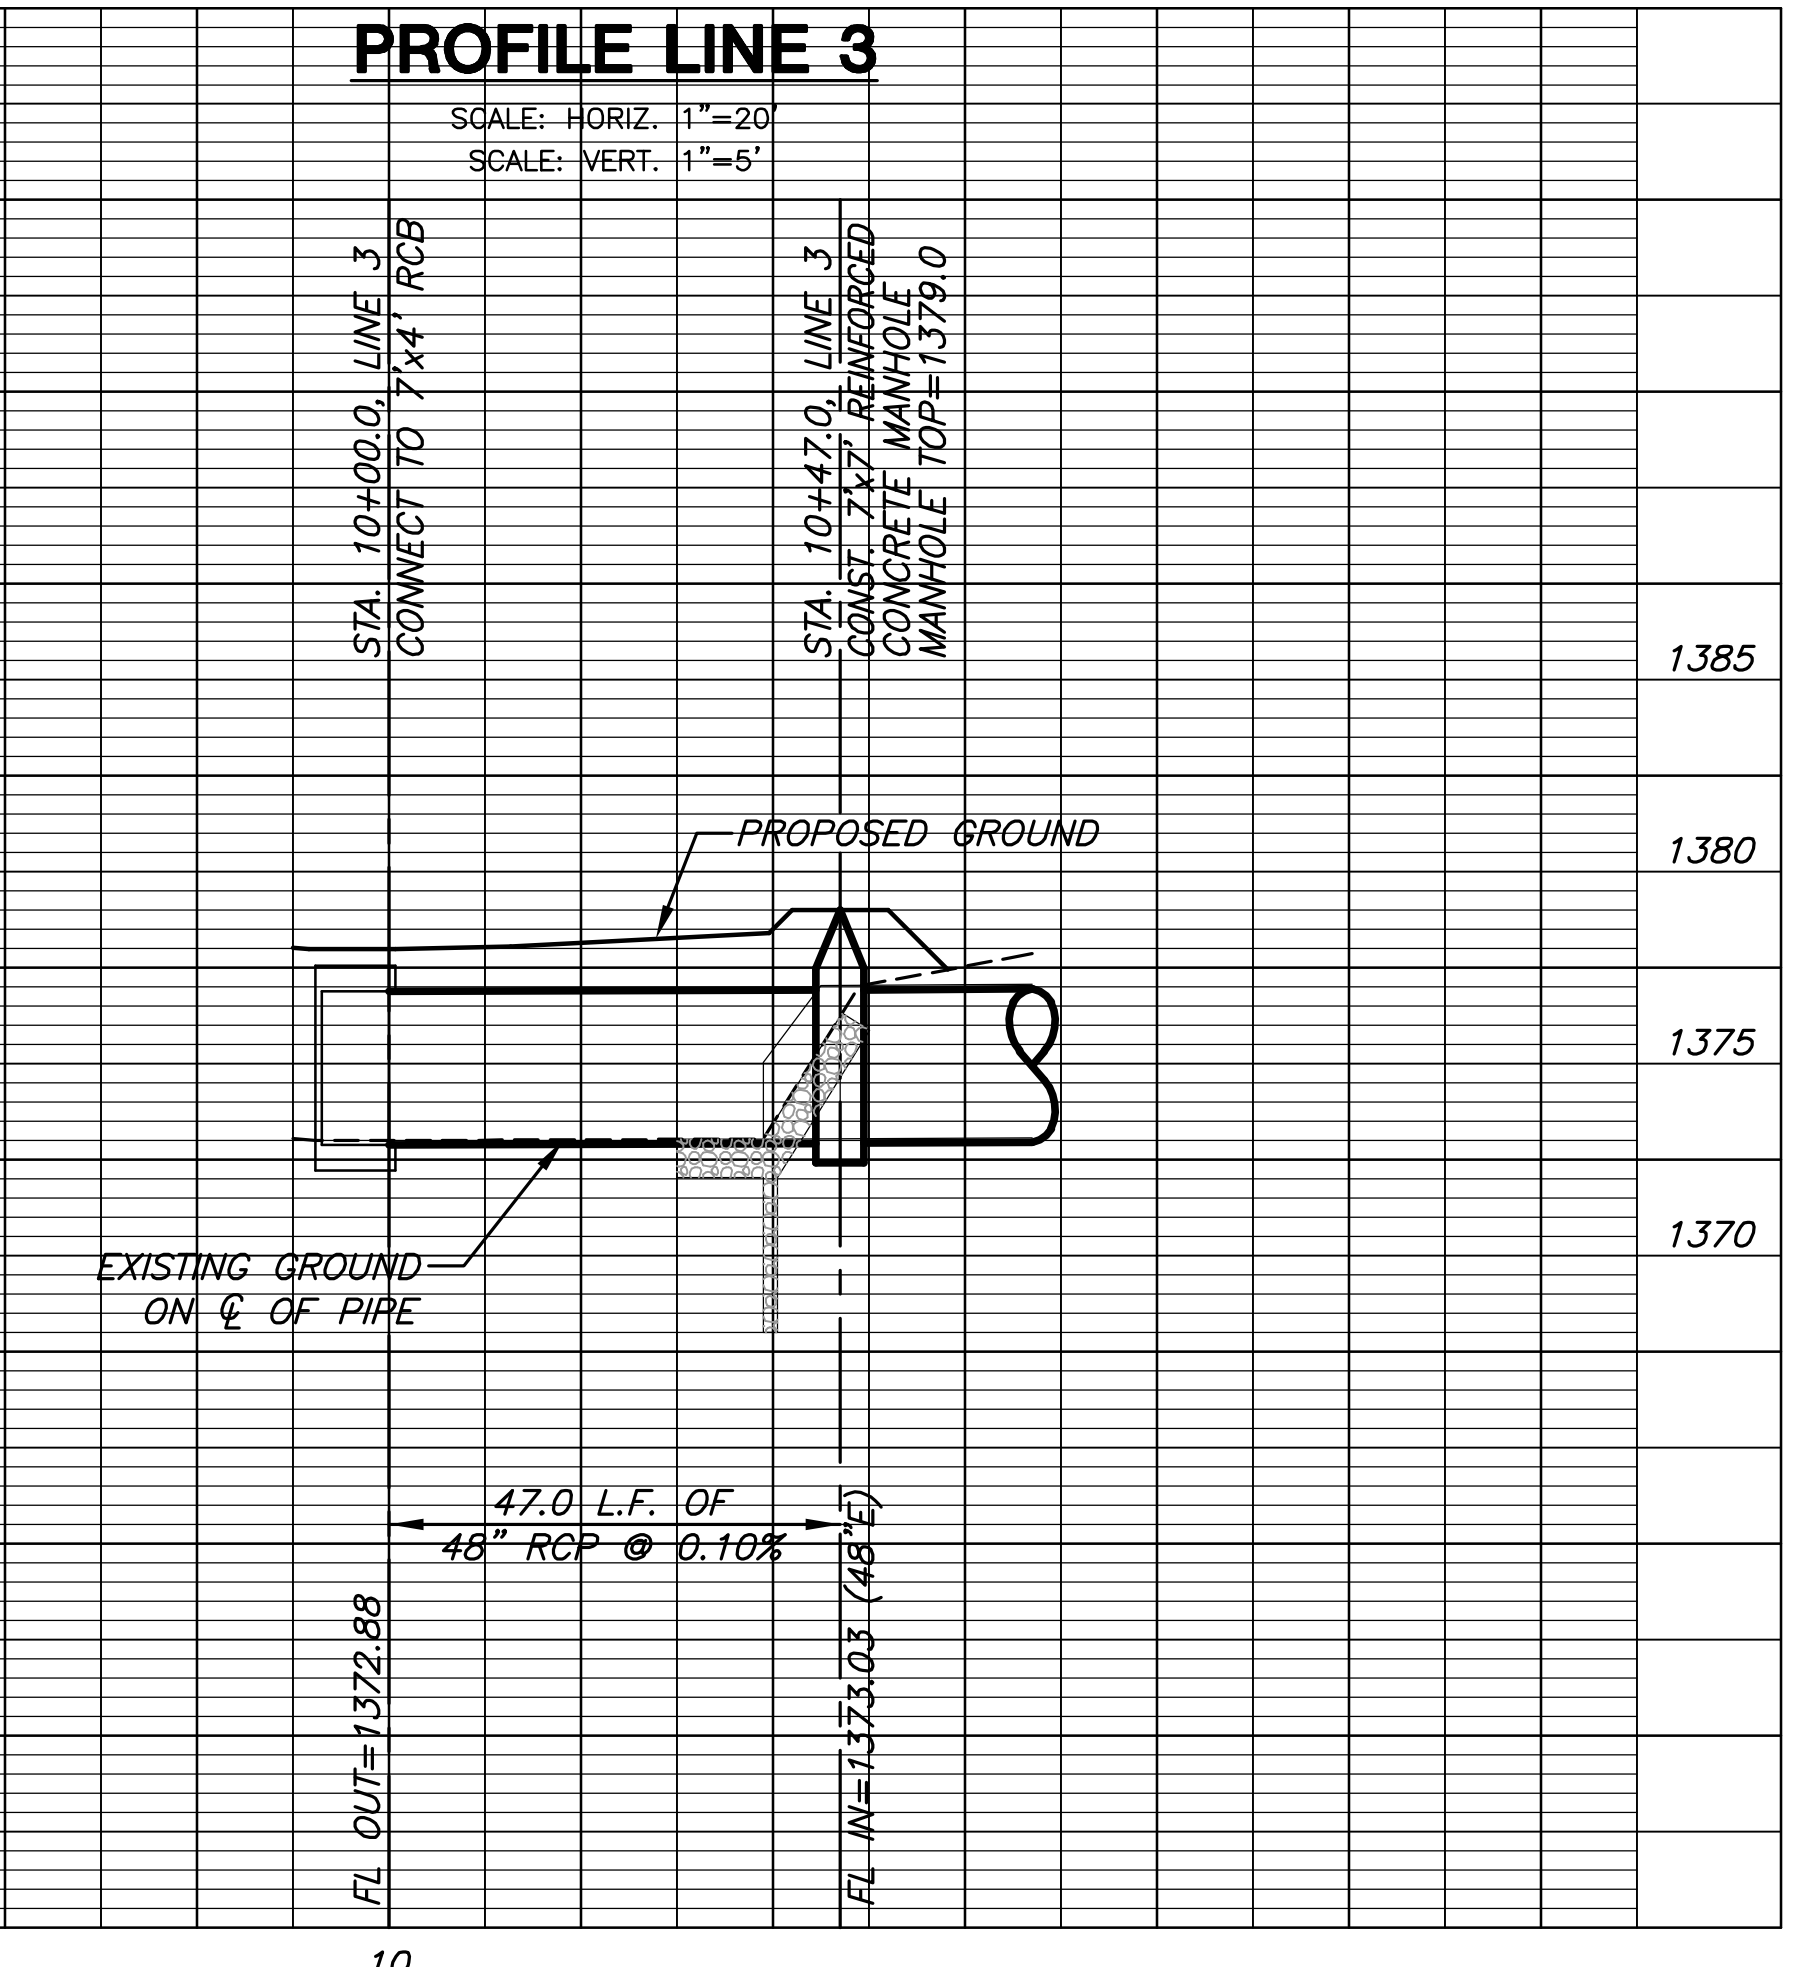

**PROFILE LINE 3**

PLOTTED: Wednesday, January 16, 2008 @ 11:24 AM

J:\CIVIL\06266\DWG\SWS\DRNGPH1\_06266\_D3.DWG