

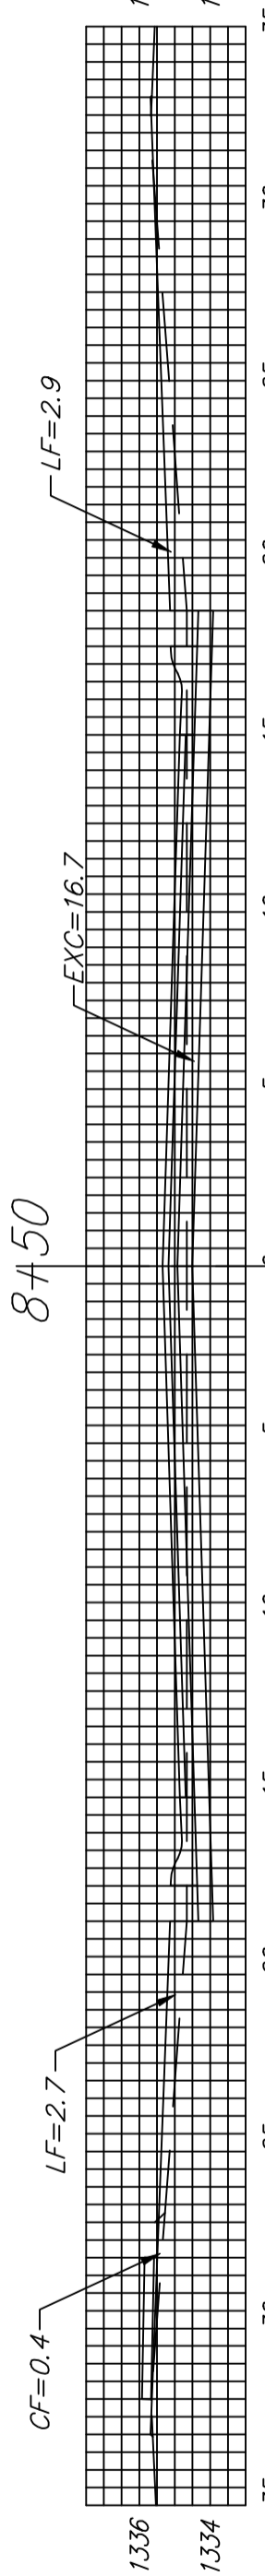
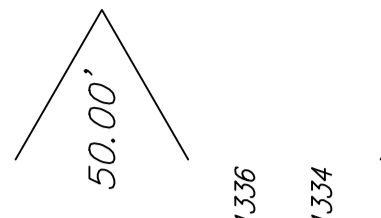


EXC = 30.9
LF = 10.6
CF = 0.7

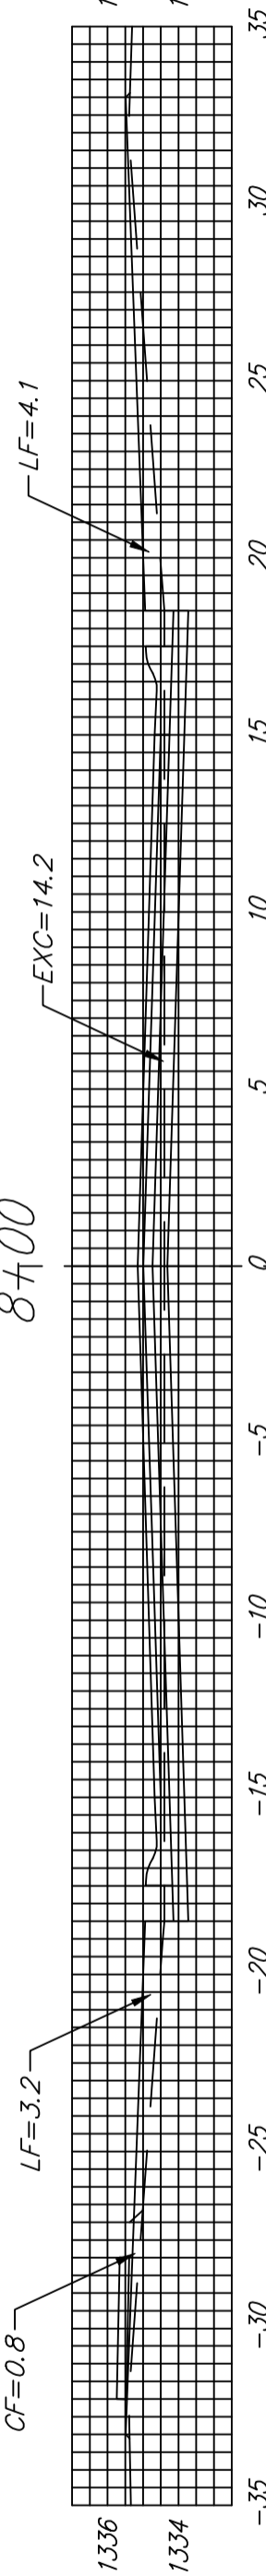



8+50

EXC = 28.6
LF = 11.9
CF = 1.1

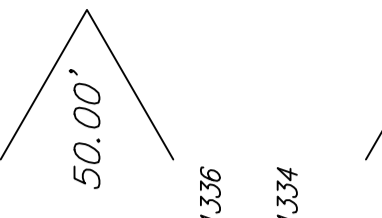



8+00

EXC = 29.4
LF = 11.4
CF = 0.7

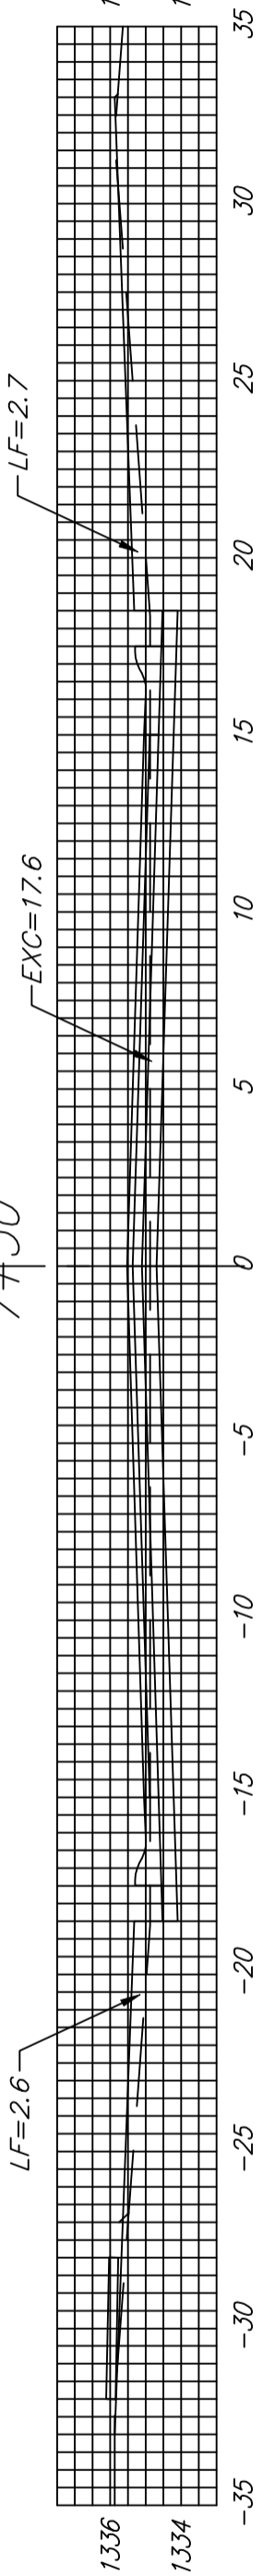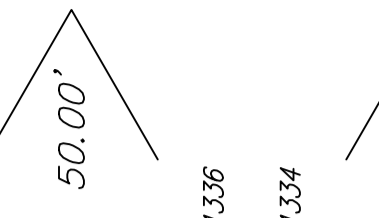


7+50

EXC = 31.6
LF = 10.2
CF = 0.5

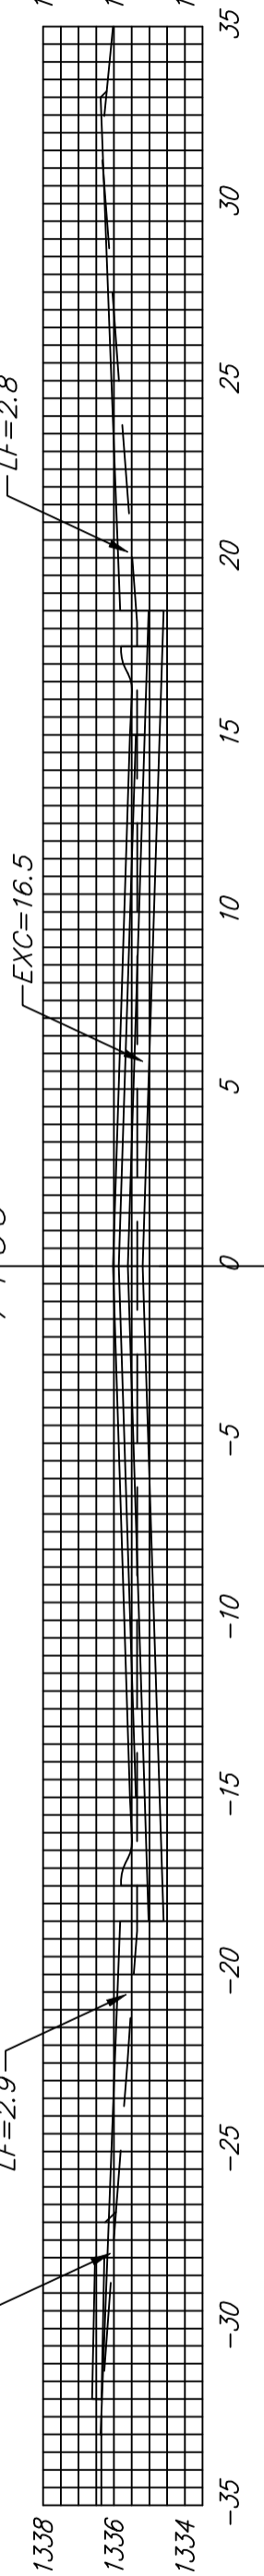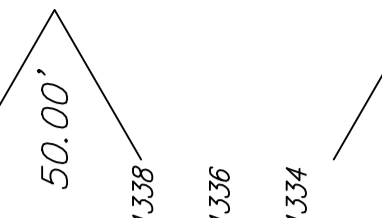


7+00

EXC = 30.2
LF = 10.6
CF = 1.0

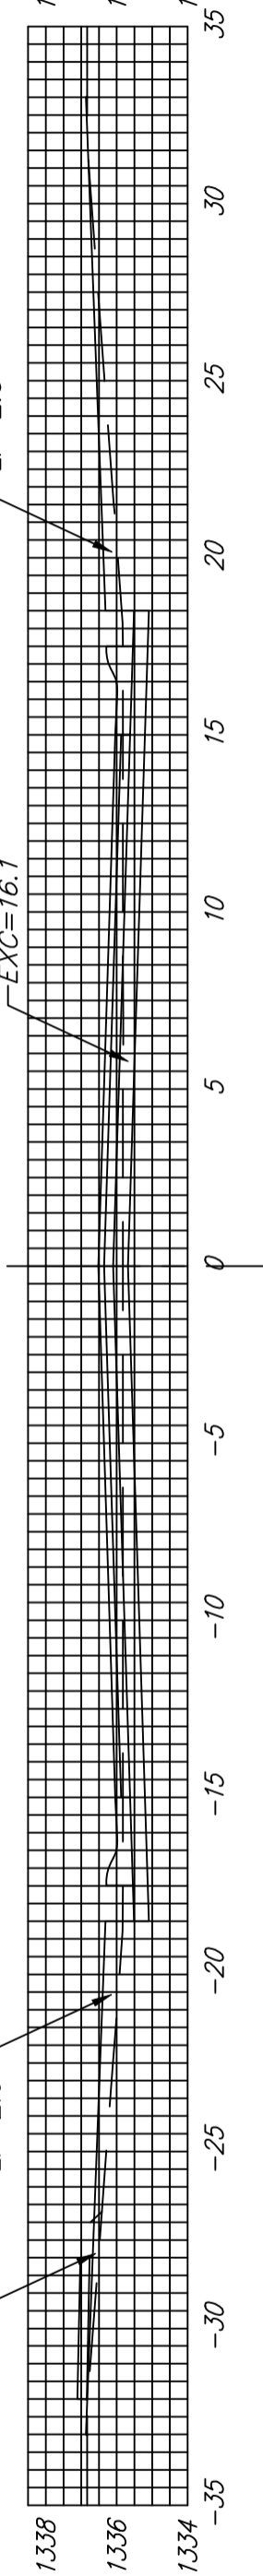



6+50

EXC = 30.6
LF = 10.6
CF = 0.9

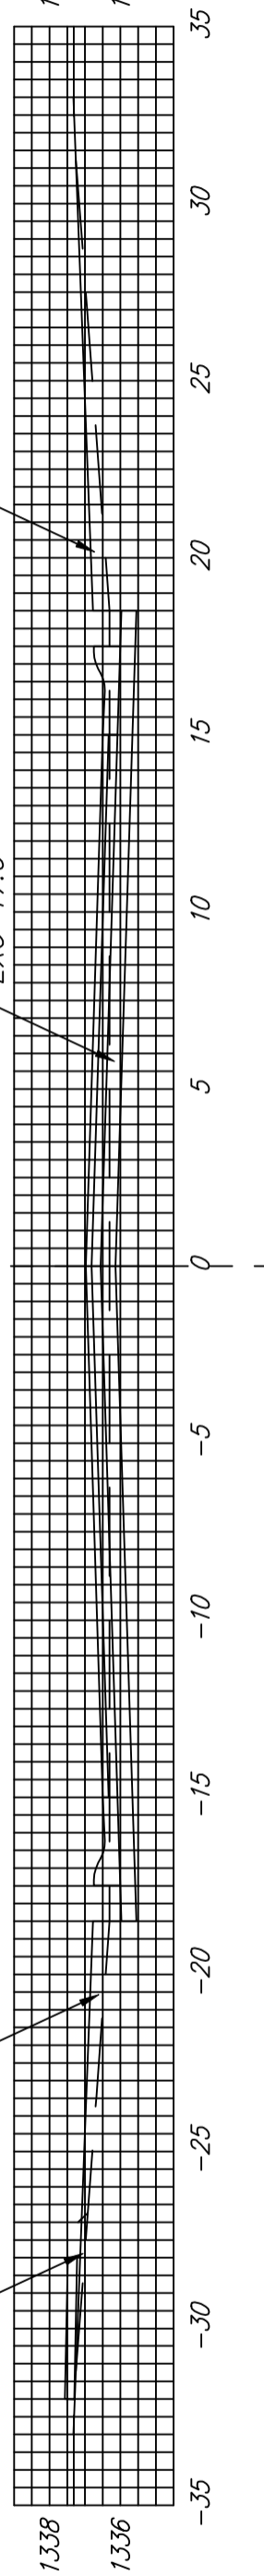


6+00

EXC = 31.9
LF = 10.1
CF = 0.4

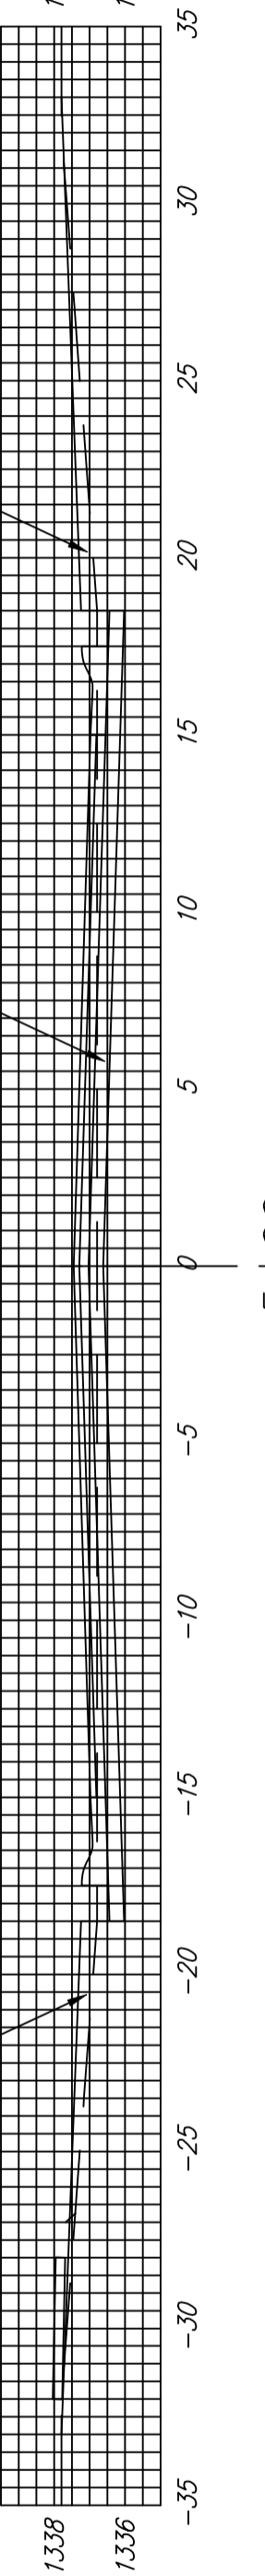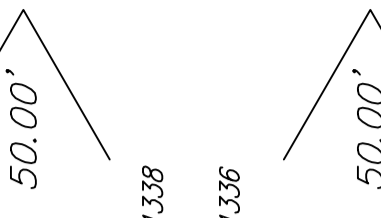



5+50

EXC = 33.1
LF = 9.4
CF = 0.0

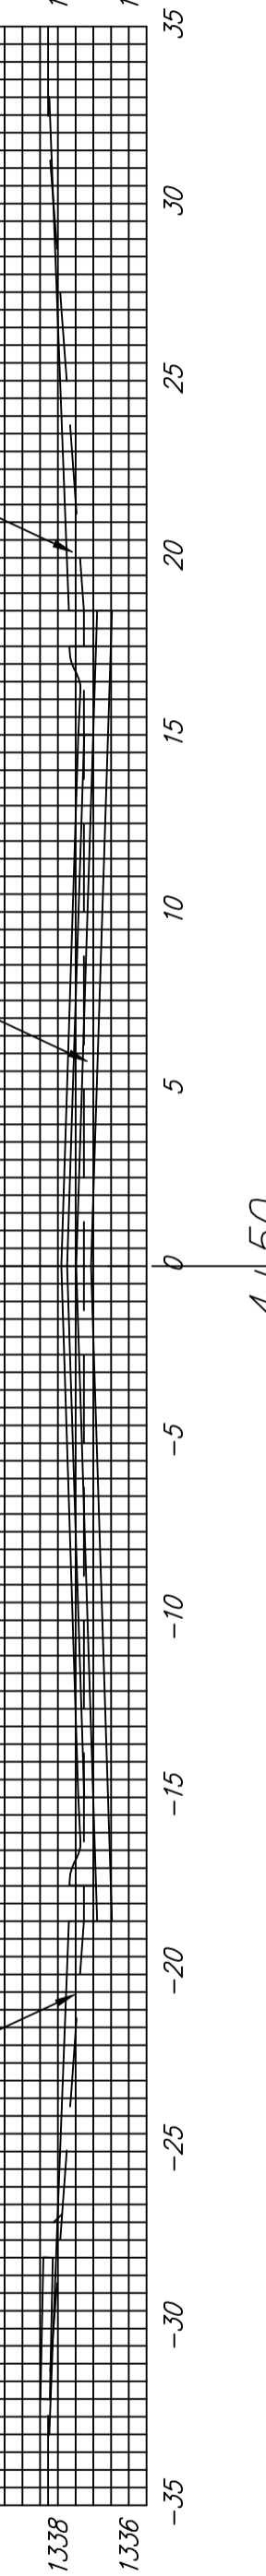



5+00

EXC = 34.8
LF = 8.5
CF = 0.0

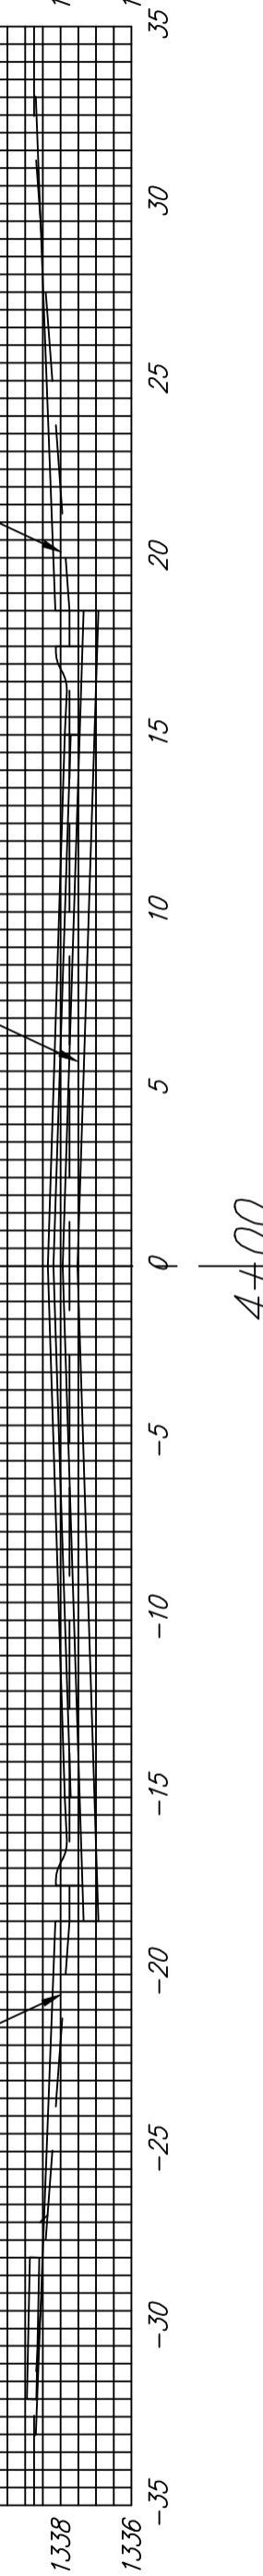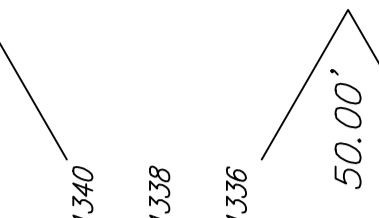



4+50

EXC = 36.5
LF = 7.7
CF = 0.0

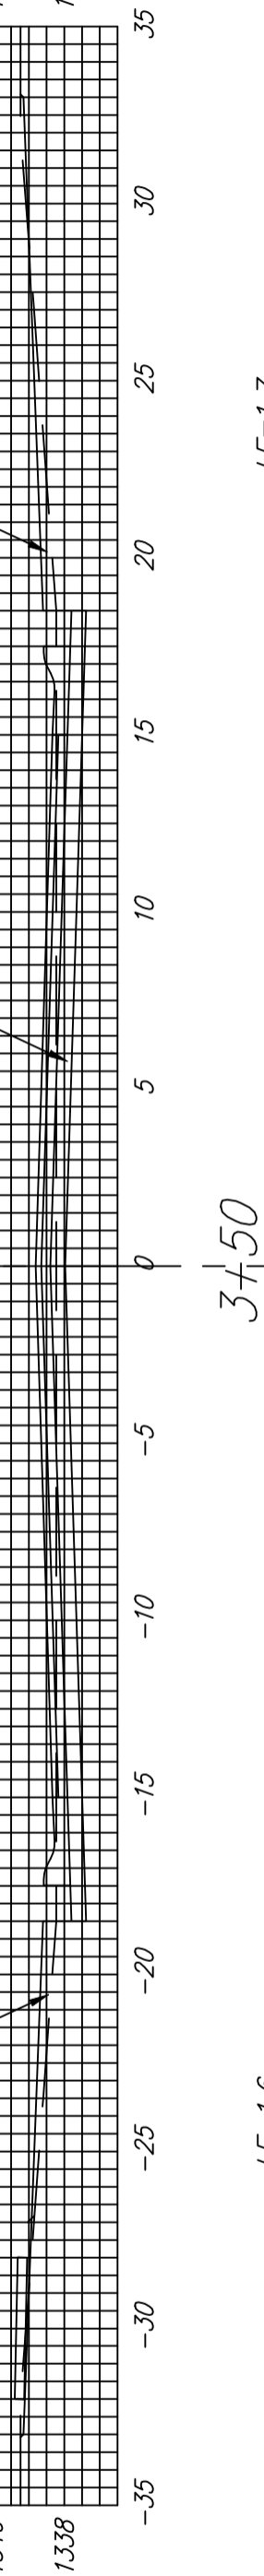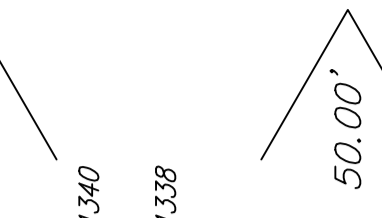


4+00

EXC = 38.4
LF = 6.7
CF = 0.0

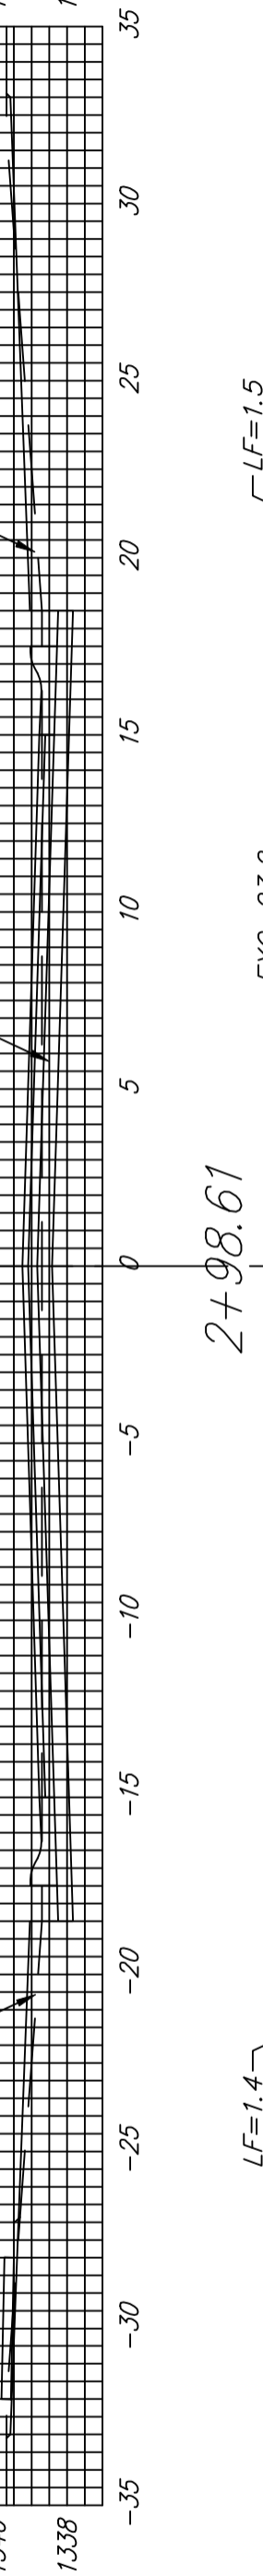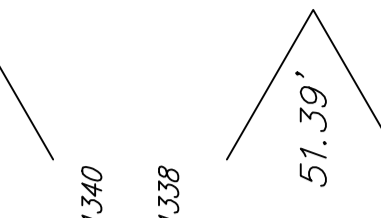



3+50

EXC = 42.4
LF = 5.9
CF = 0.0

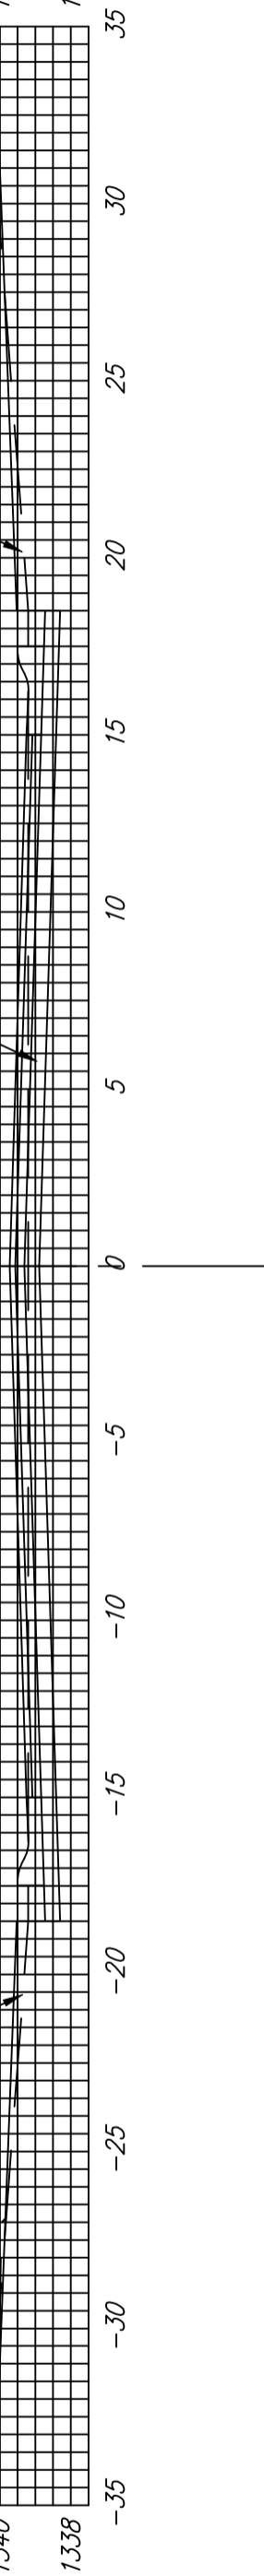



2+98.61

EXC = 32.7
LF = 8.4
CF = 0.0

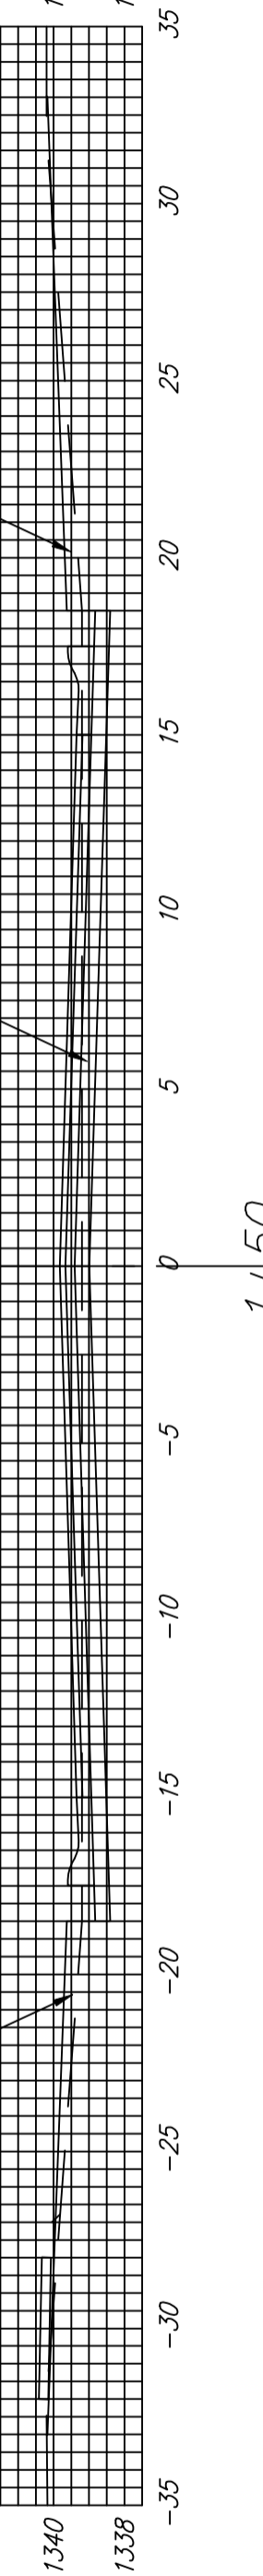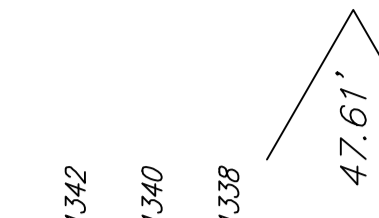

1+97.61

EXC = 23.0
LF = 5.9
CF = 0.0

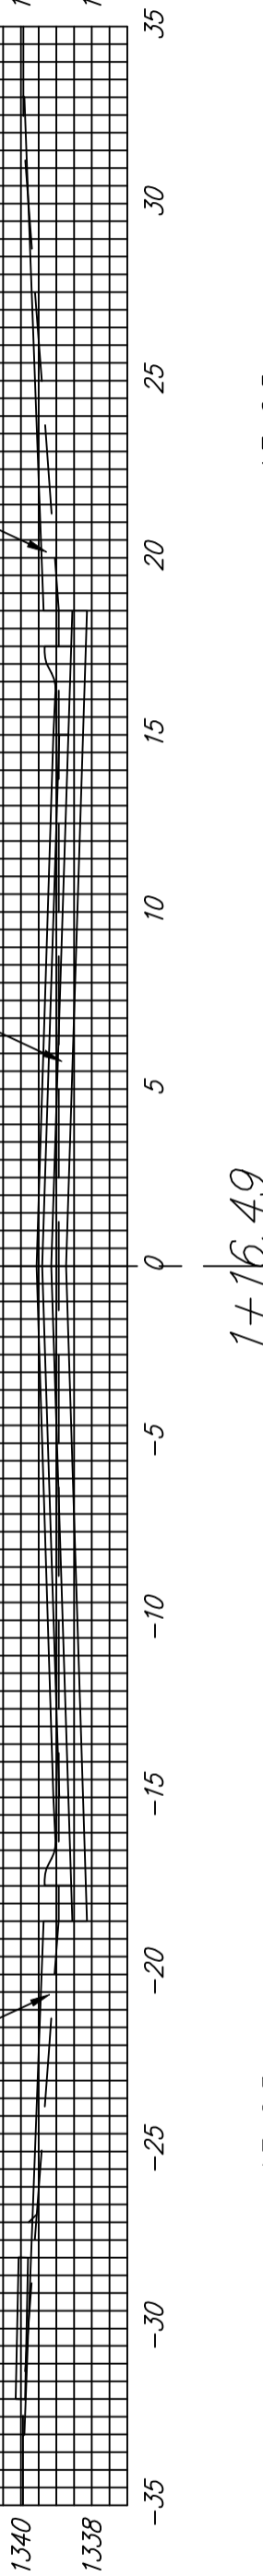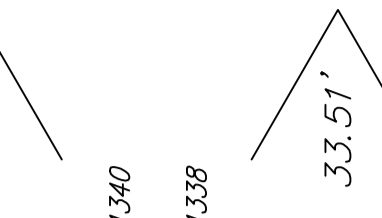

1+16.49

DRIFTWOOD

Sheet Totals
Excavation = 454.1 C.Y.
Loose Fill = 127.9 C.Y.
Compacted Fill = 5.3 C.Y.

