




EXC = 26.4
LF = 17.9
CF = 0.0

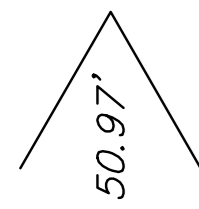


EXC = 29.5
LF = 14.6
CF = 0.0

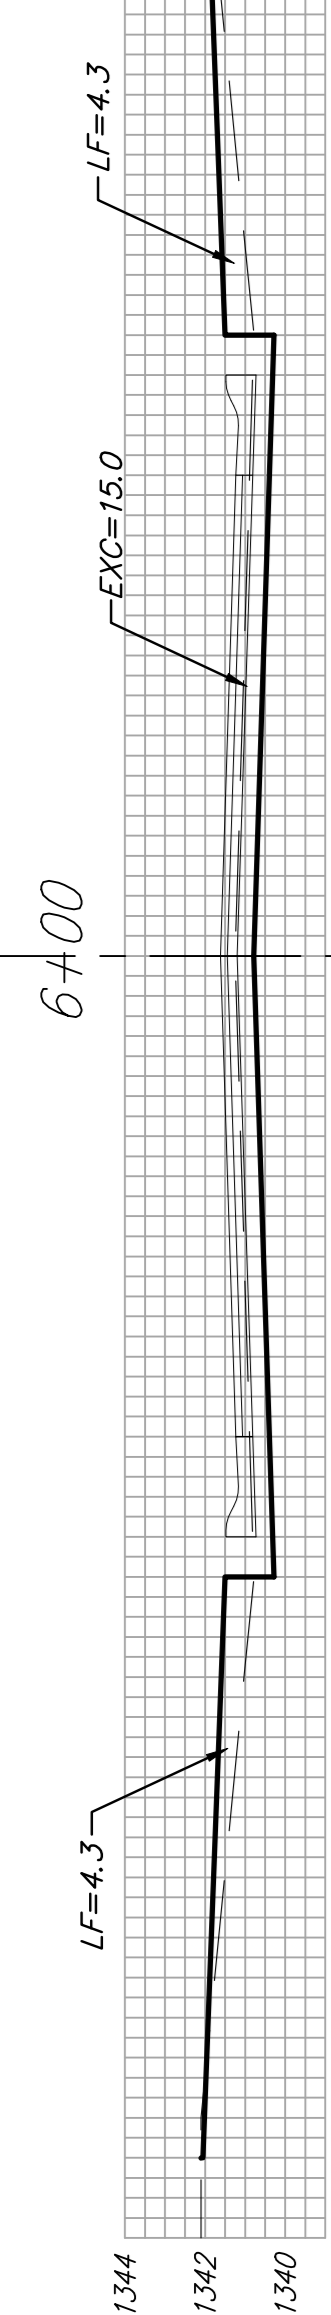


EXC = 15.6
LF = 35.3
CF = 9.0

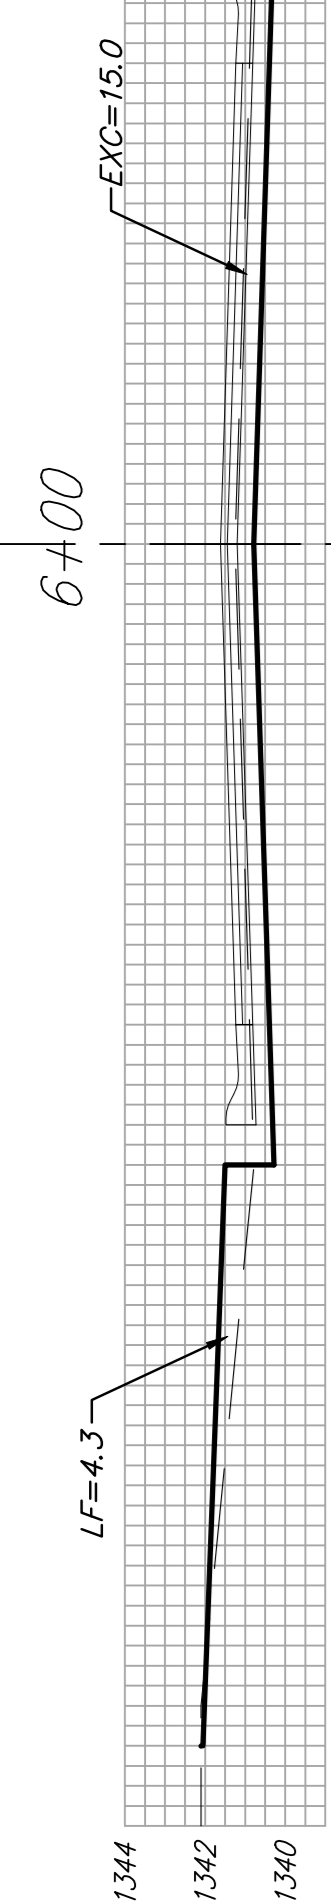


EXC = 0.0
LF = 51.6
CF = 11.0

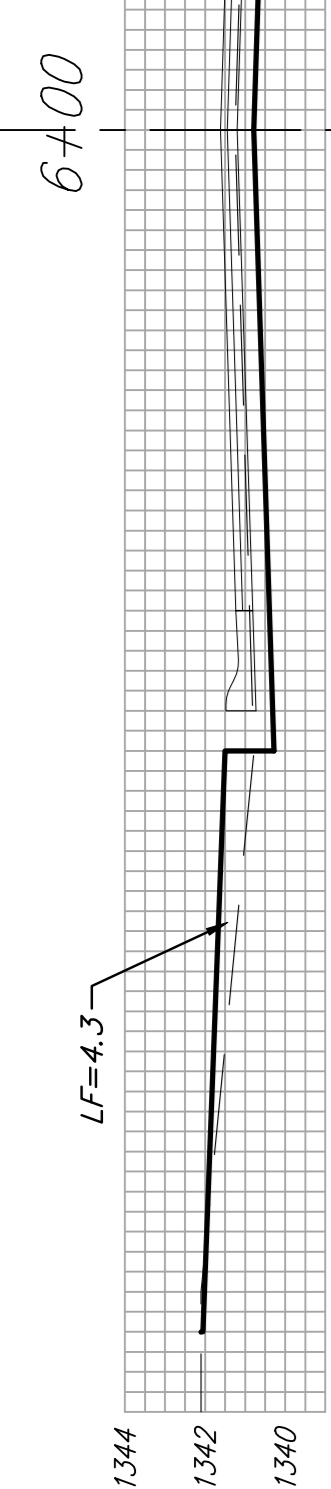


EXC = 23.5
LF = 24.1
CF = 2.0

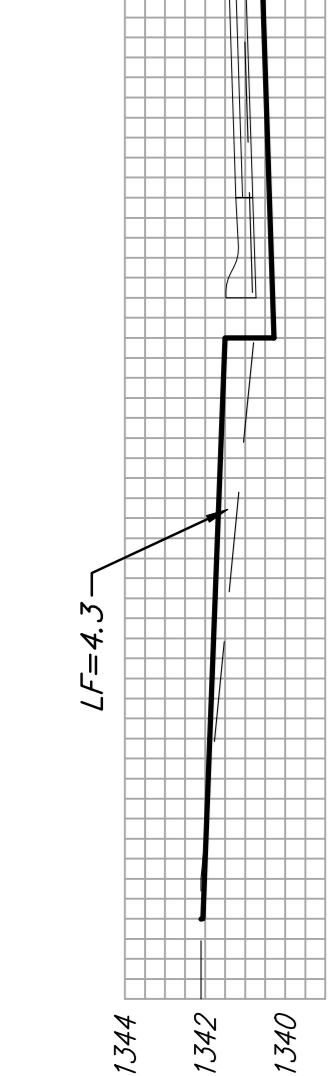

EXC = 34.7
LF = 11.5
CF = 0.0

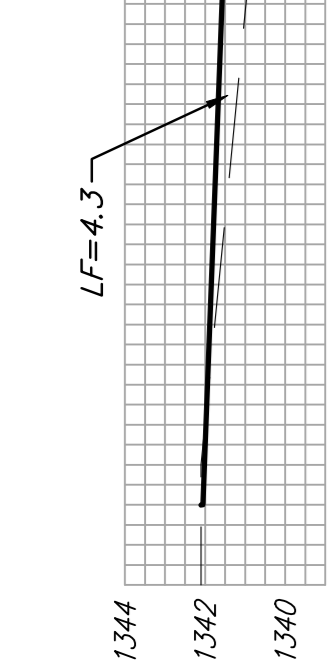

EXC = 21.2
LF = 21.9
CF = 0.0

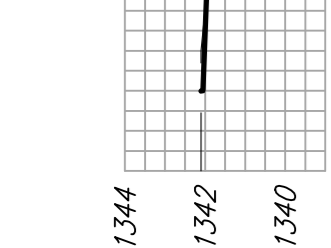

EXC = 20.8
LF = 22.0
CF = 0.0





EXC = 22.5
LF = 20.4
CF = 0.0





EXC = 24.0
LF = 24.6
CF = 0.0


EXC = 31.7
LF = 26.5
CF = 0.0

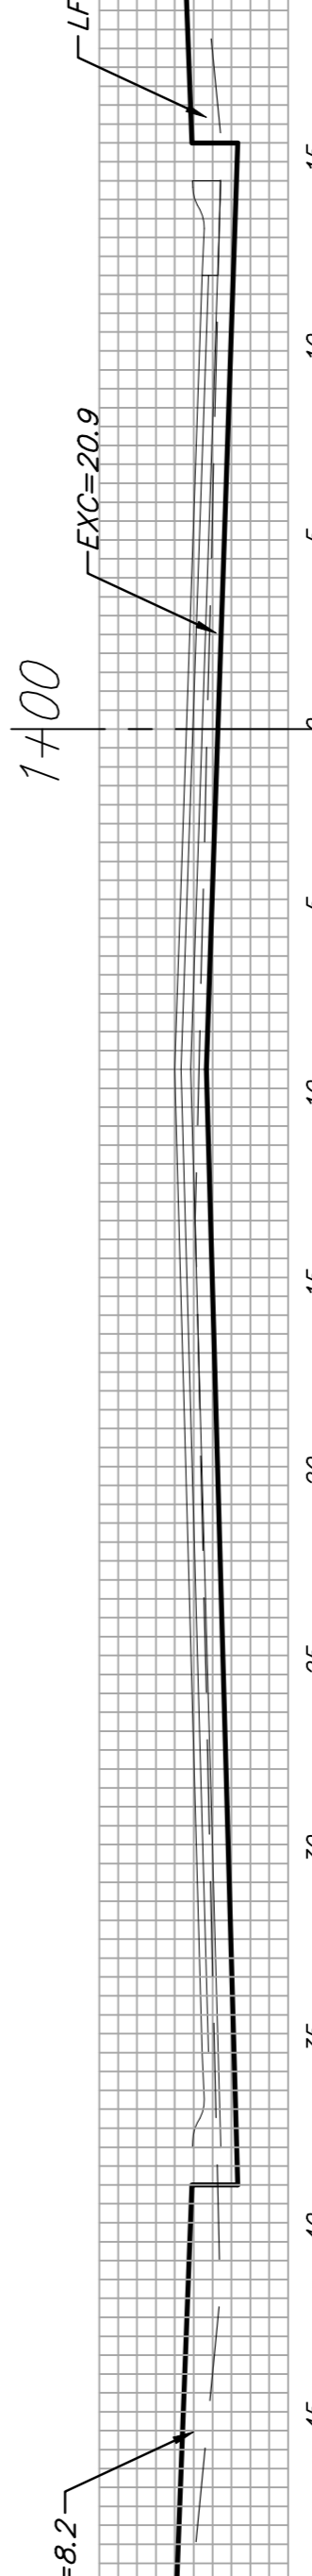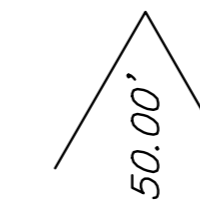



EXC = 19.5
LF = 12.1
CF = 0.0

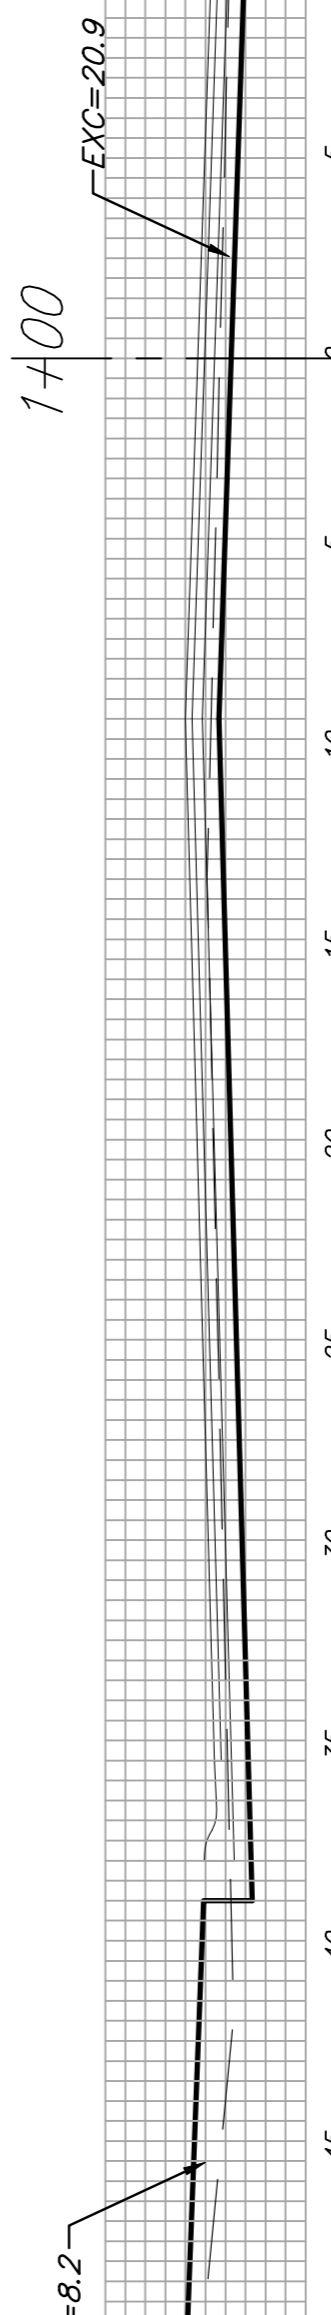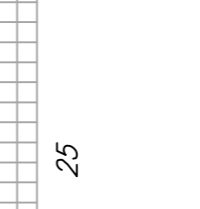



EXC = 2.1
LF = 2.1
CF = 0.0

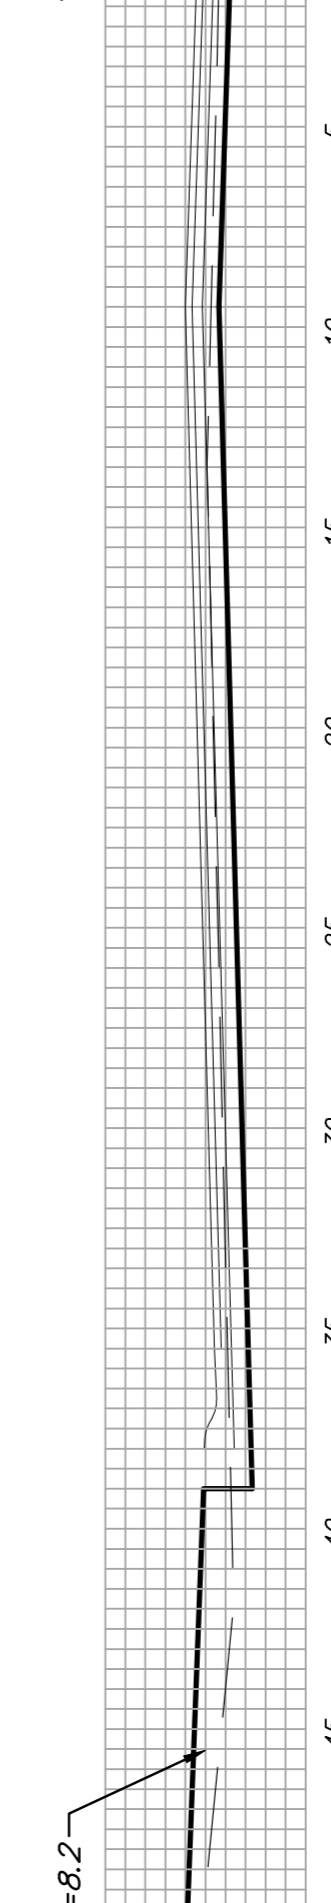

EXC = 12.7
LF = 16.1
CF = 0.0

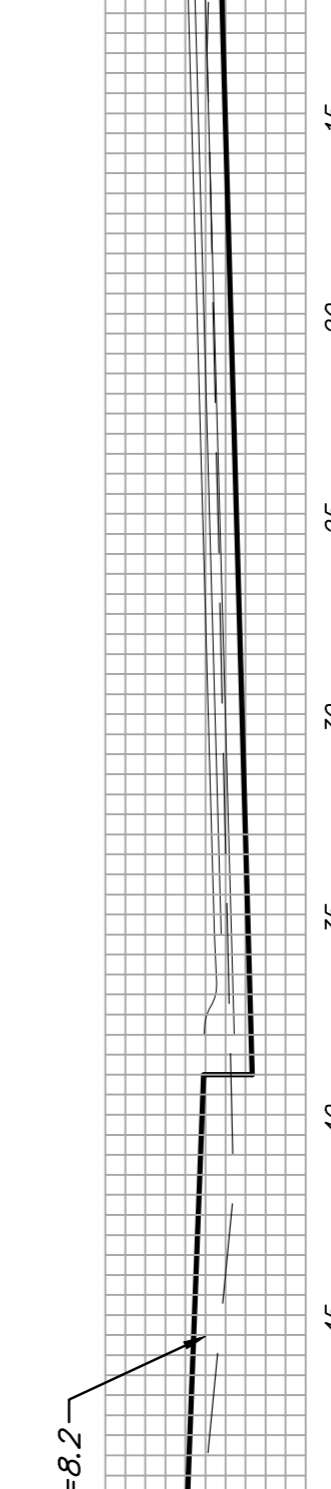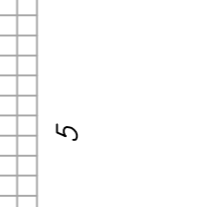


EXC = 5.1
LF = 2.3
CF = 0.0

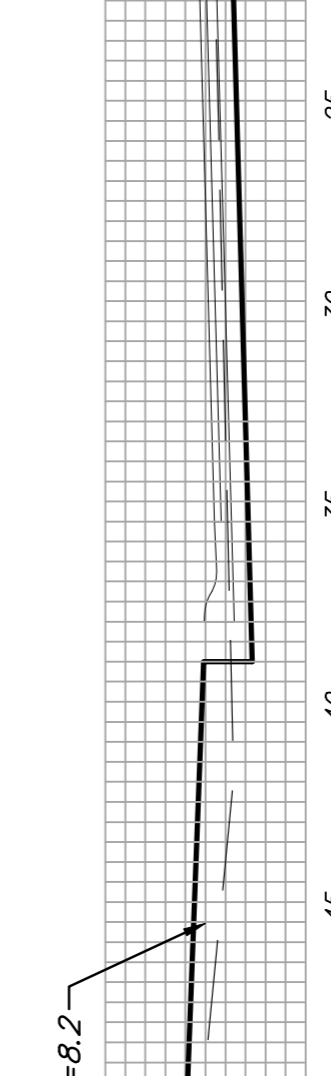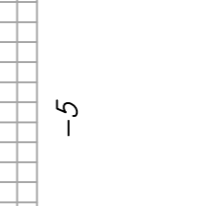

Sheet Totals:

Excavation = 289.3 C.Y.
Loose Fill = 303.0 C.Y.
Compacted Fill = 22.0 C.Y.

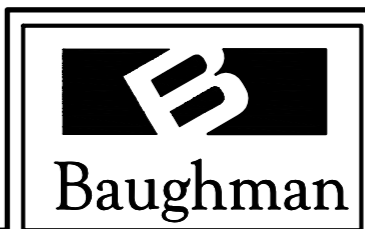

RIDGEHURST
CL