
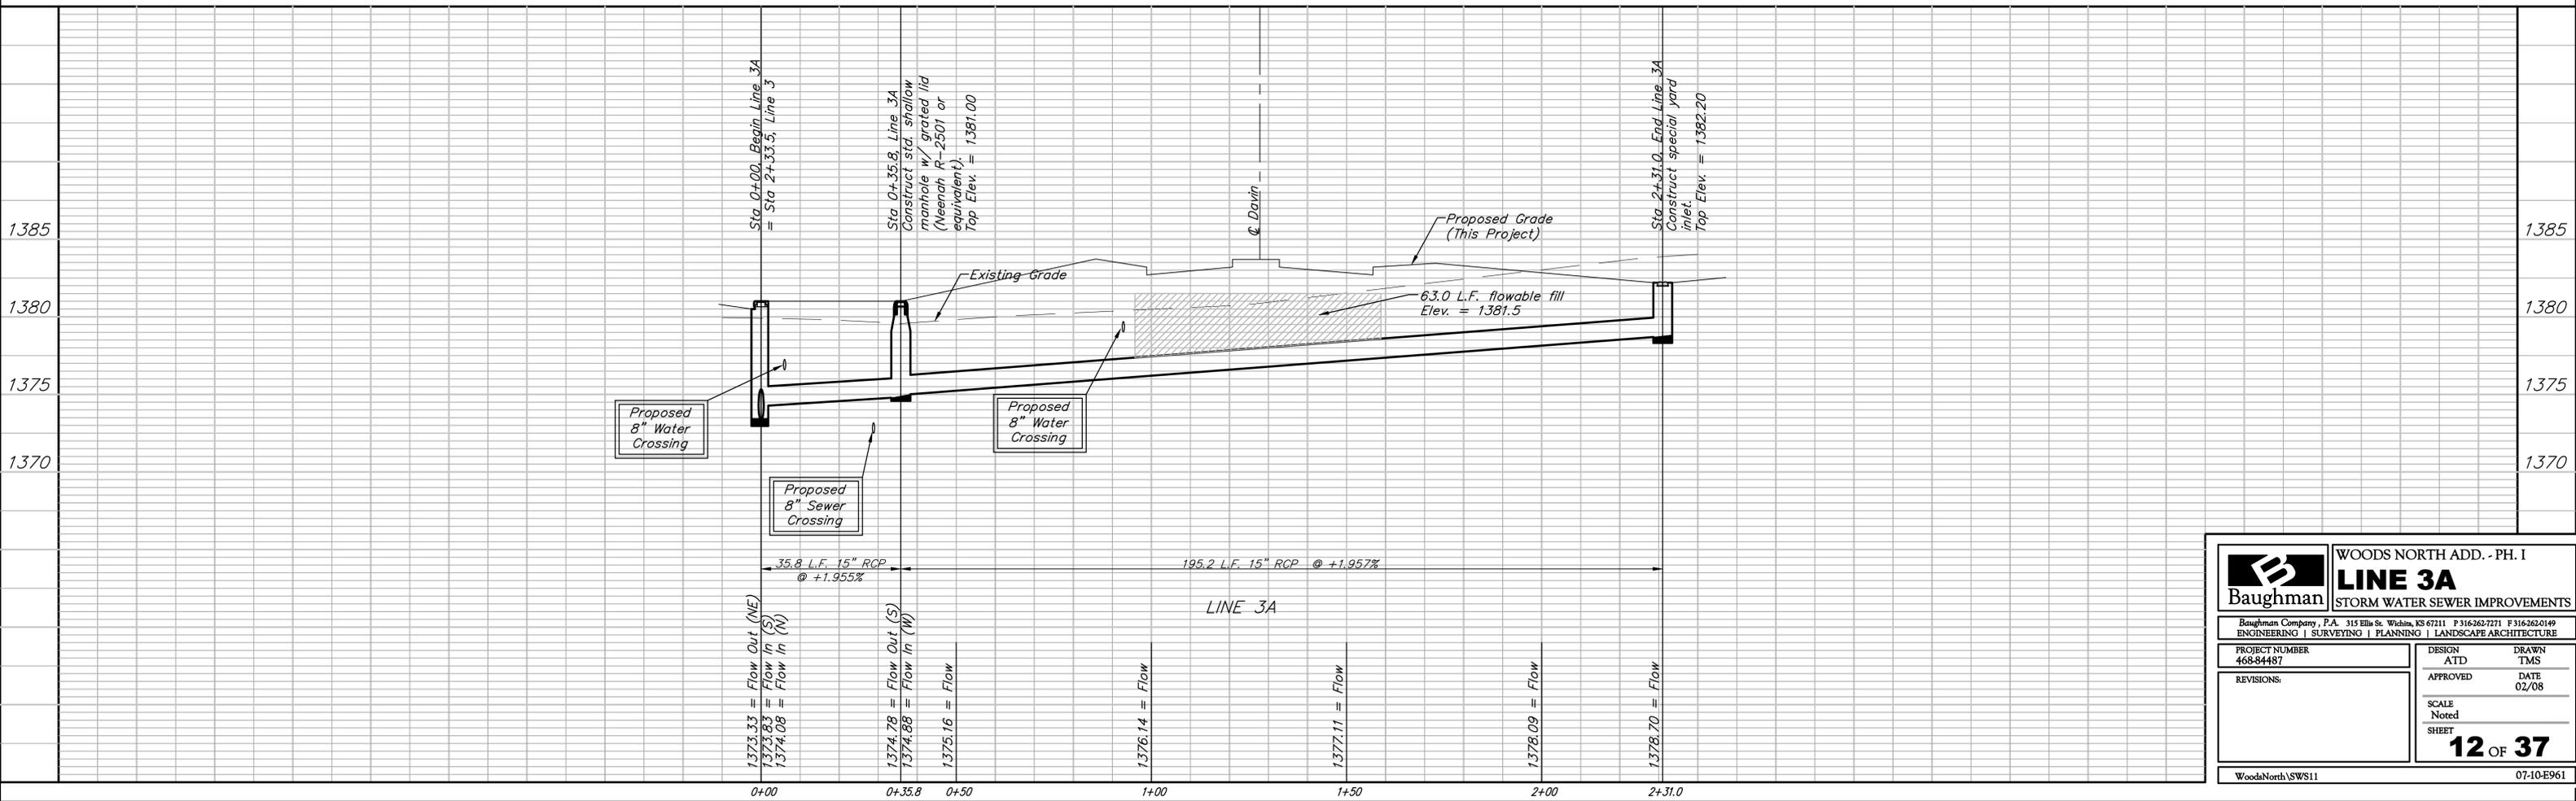


BENCHMARK:
 CROSS CUT ON NORTH
 END OF WEST HEADWALL
 137.5' SOUTH & 12' WEST
 OF THE INTERSECTION OF
 29TH ST N & 127TH ST E.
 ELEV. = 1382.45 NAVD88

WOODS NORTH
 ADDITION

Scale: 1" = 20' Horizontal
 1" = 5' Vertical
 • = Iron

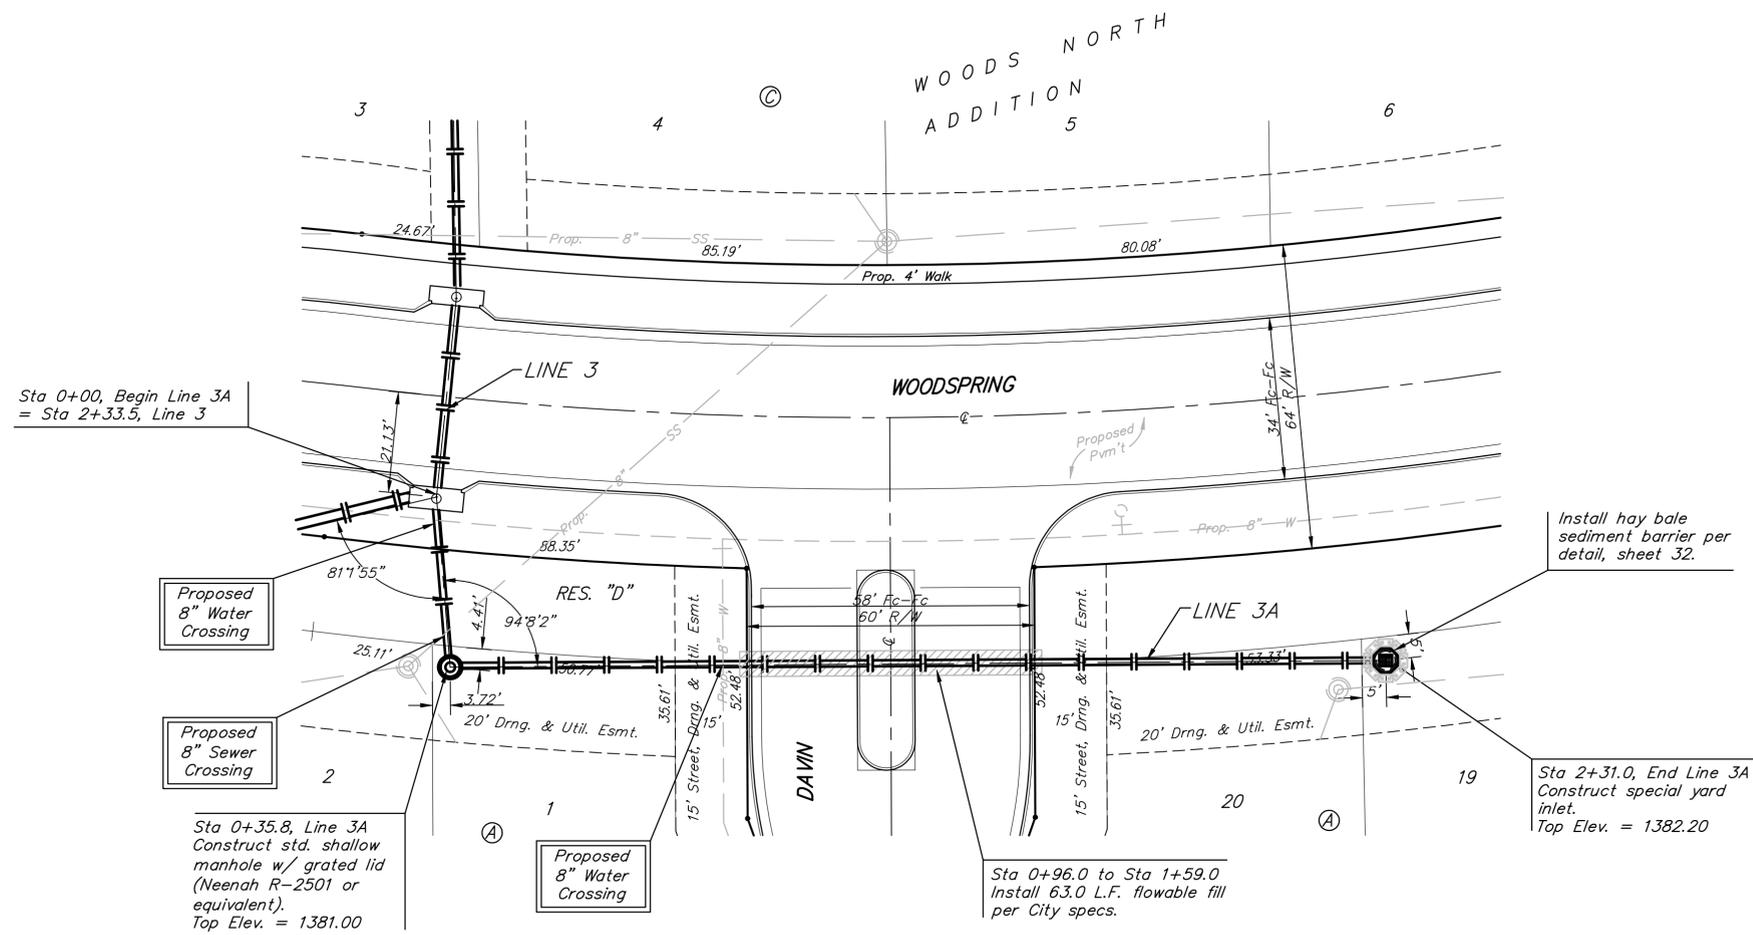

B Baughman		WOODS NORTH ADD. - PH. I	
		LINE 3A	
		STORM WATER SEWER IMPROVEMENTS	
Baughman Company, P.A. 315 Ellis St. Wichita, KS 67211 P 316-262-7271 F 316-262-0149 ENGINEERING SURVEYING PLANNING LANDSCAPE ARCHITECTURE			
PROJECT NUMBER 468-84487	DESIGN ATD	DRAWN TMS	DATE 02/08
REVISIONS:	SCALE Noted SHEET		
			12 OF 37
WoodNorth\SW11			07-10-E961