
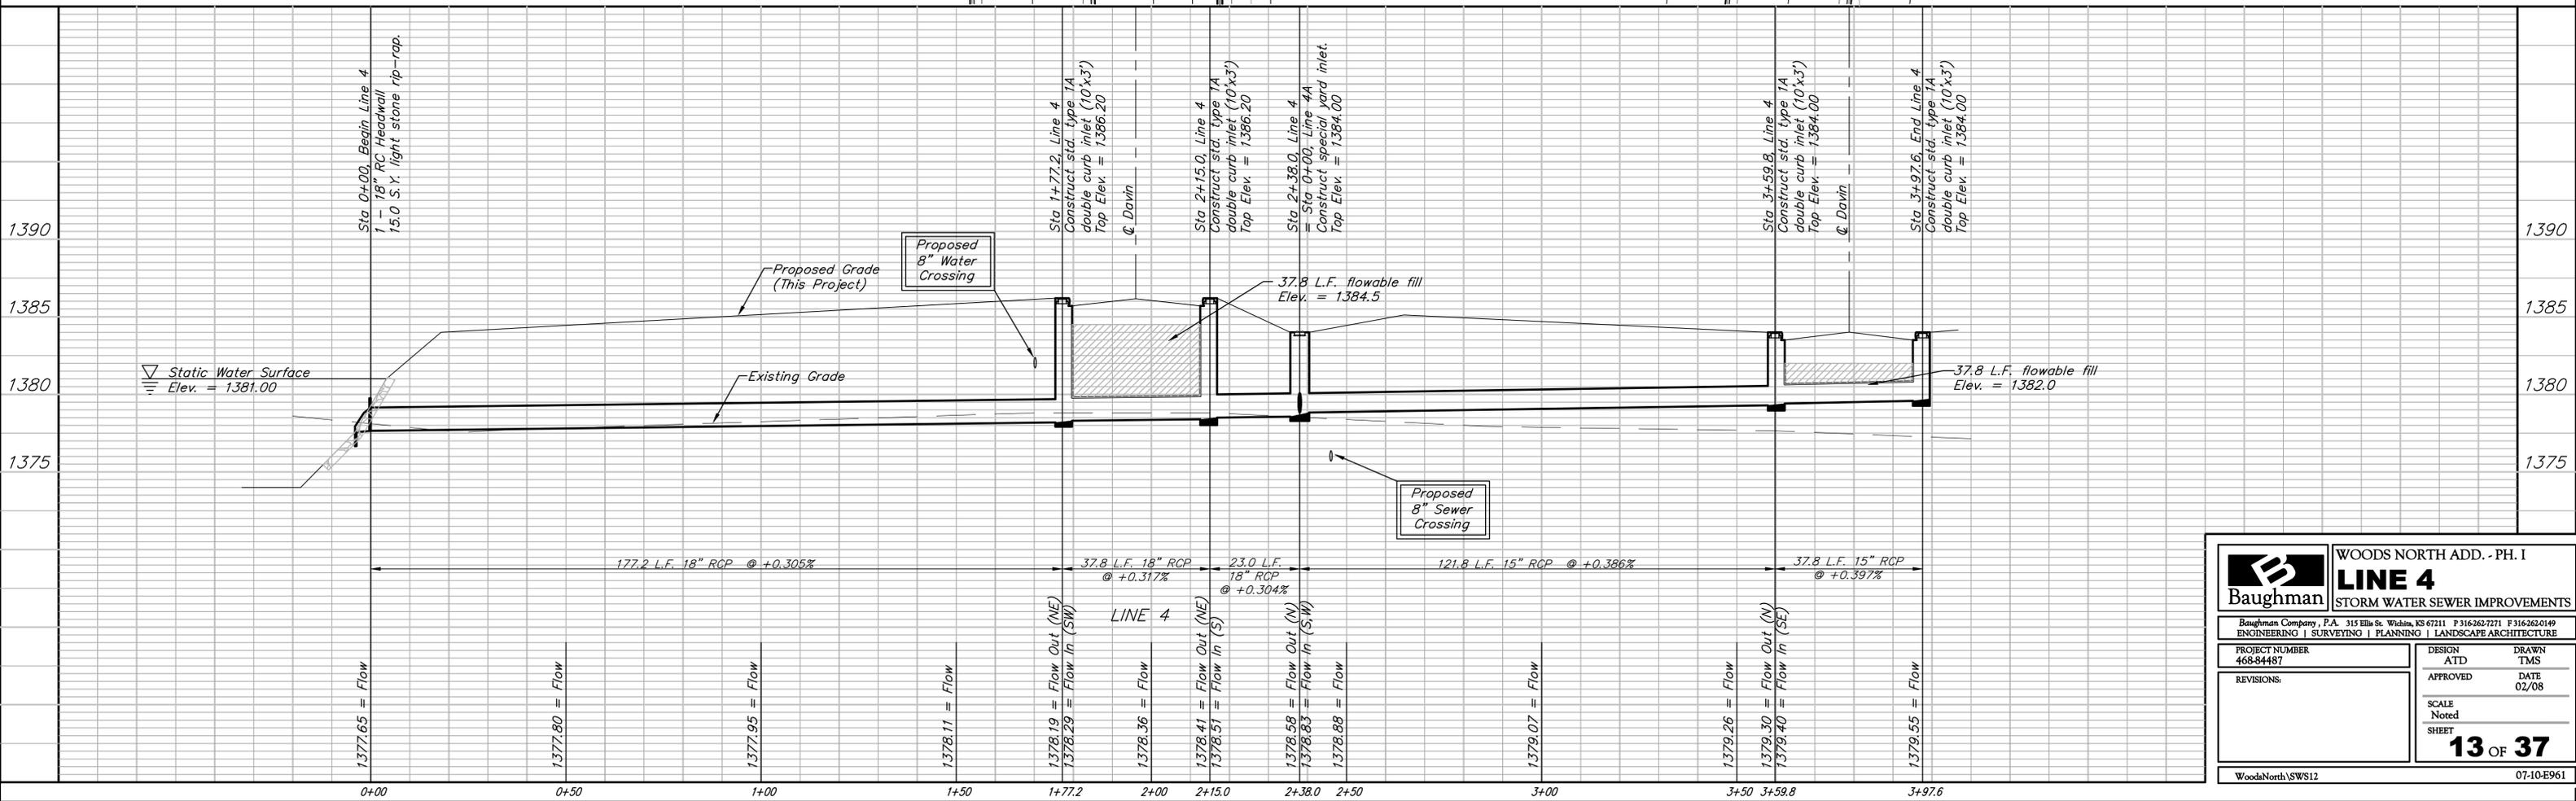


BENCHMARK:  
 CROSS CUT ON NORTH  
 END OF WEST HEADWALL  
 137.5' SOUTH & 12' WEST  
 OF THE INTERSECTION OF  
 29TH ST N & 127TH ST E.  
 ELEV. = 1382.45 NAVD88

Scale: 1" = 20' Horizontal  
 1" = 5' Vertical  
 • = Iron

Static WSE = 1381.0  
 100-yr Static WSE = 1384.0

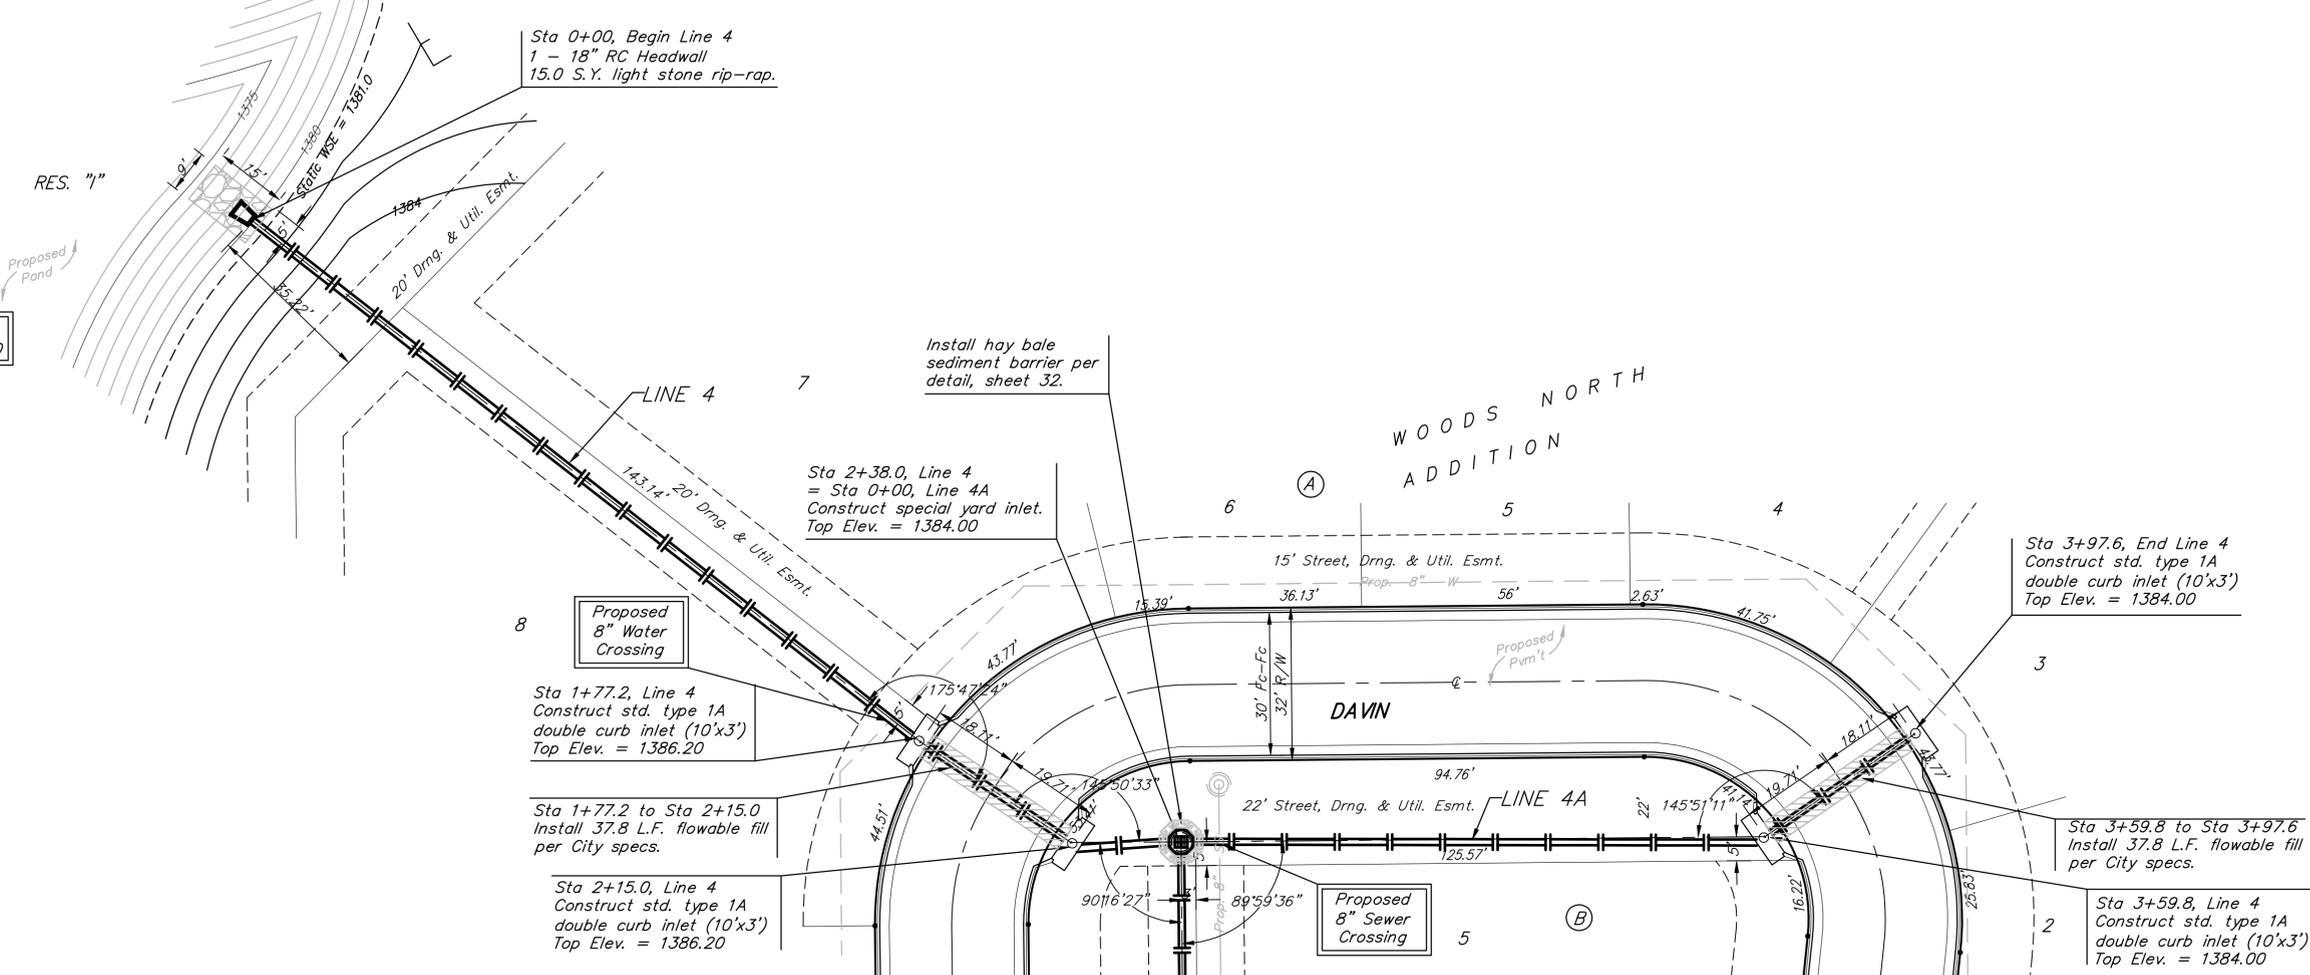

**Baughman** ENGINEERING | SURVEYING | PLANNING | LANDSCAPE ARCHITECTURE

WOODS NORTH ADD. - PH. I  
**LINE 4**  
 STORM WATER SEWER IMPROVEMENTS

PROJECT NUMBER: 468-84487  
 DESIGN: ATD  
 DRAWN: TMS  
 APPROVED: DATE 02/08  
 SCALE: Noted  
 SHEET: **13 OF 37**

WoodsNorth/SWS12 07-10-E961